
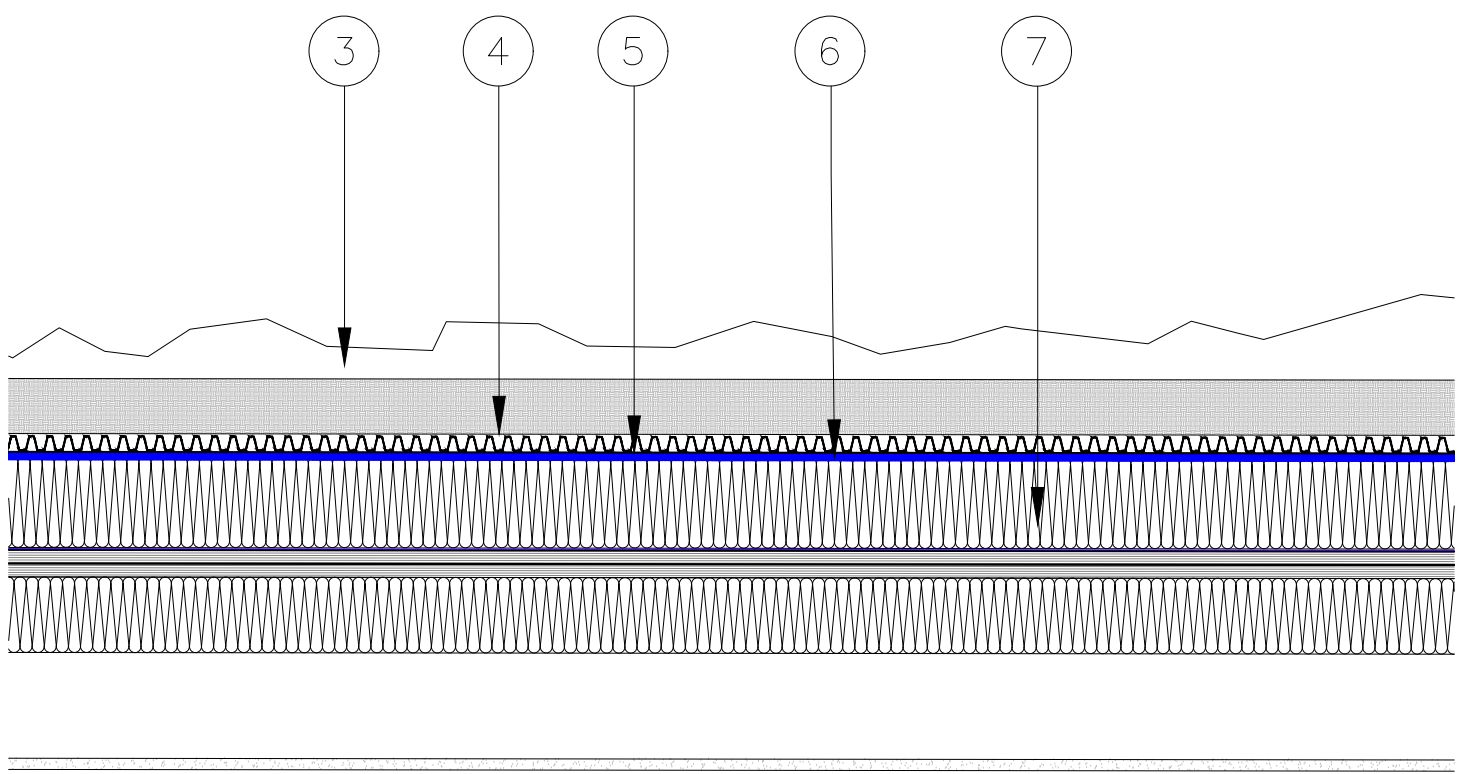
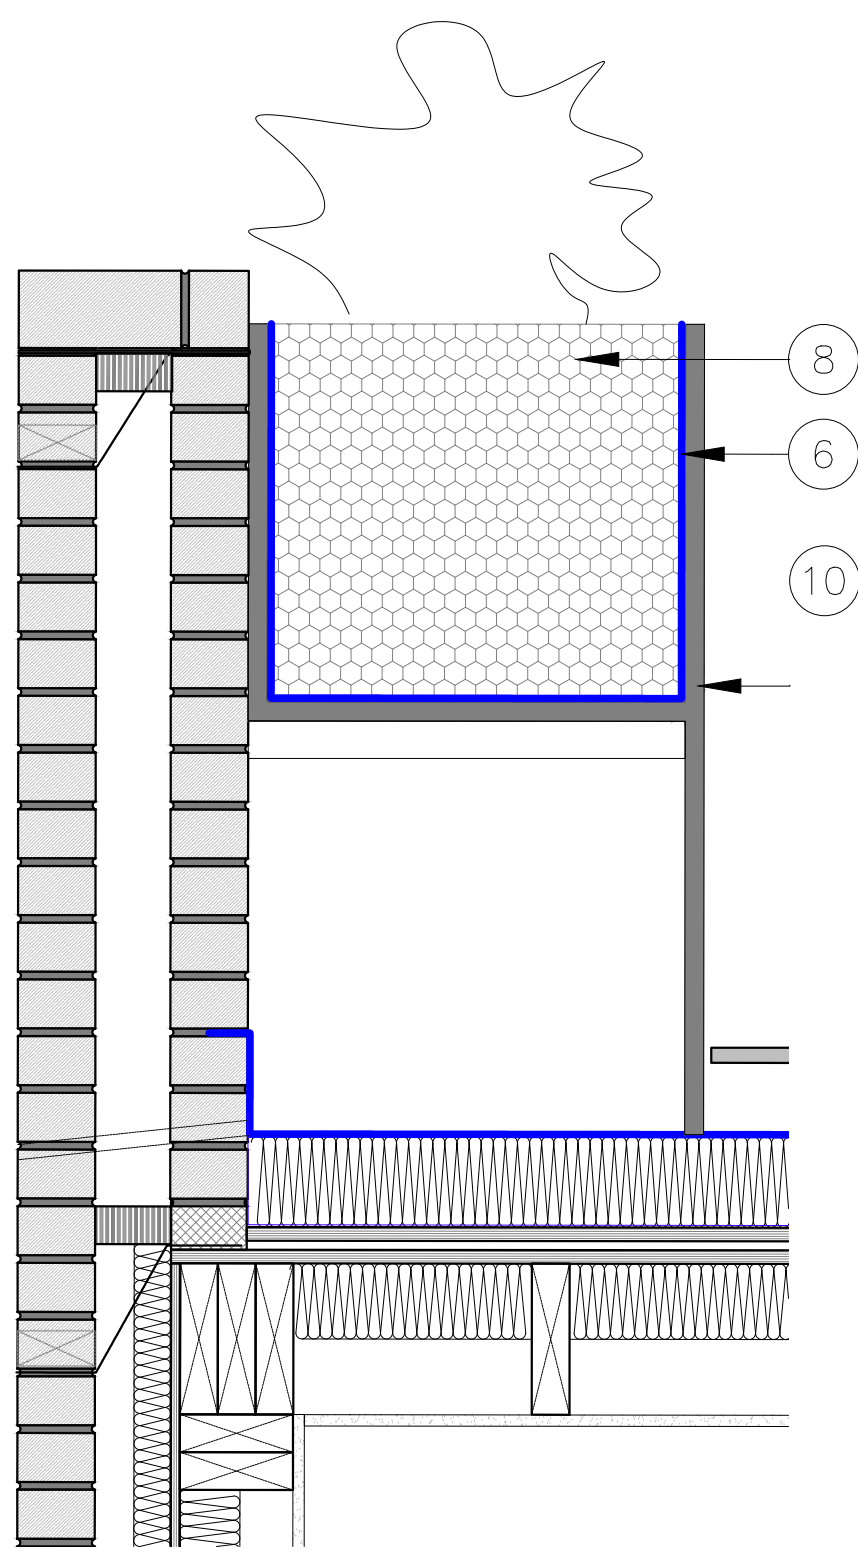
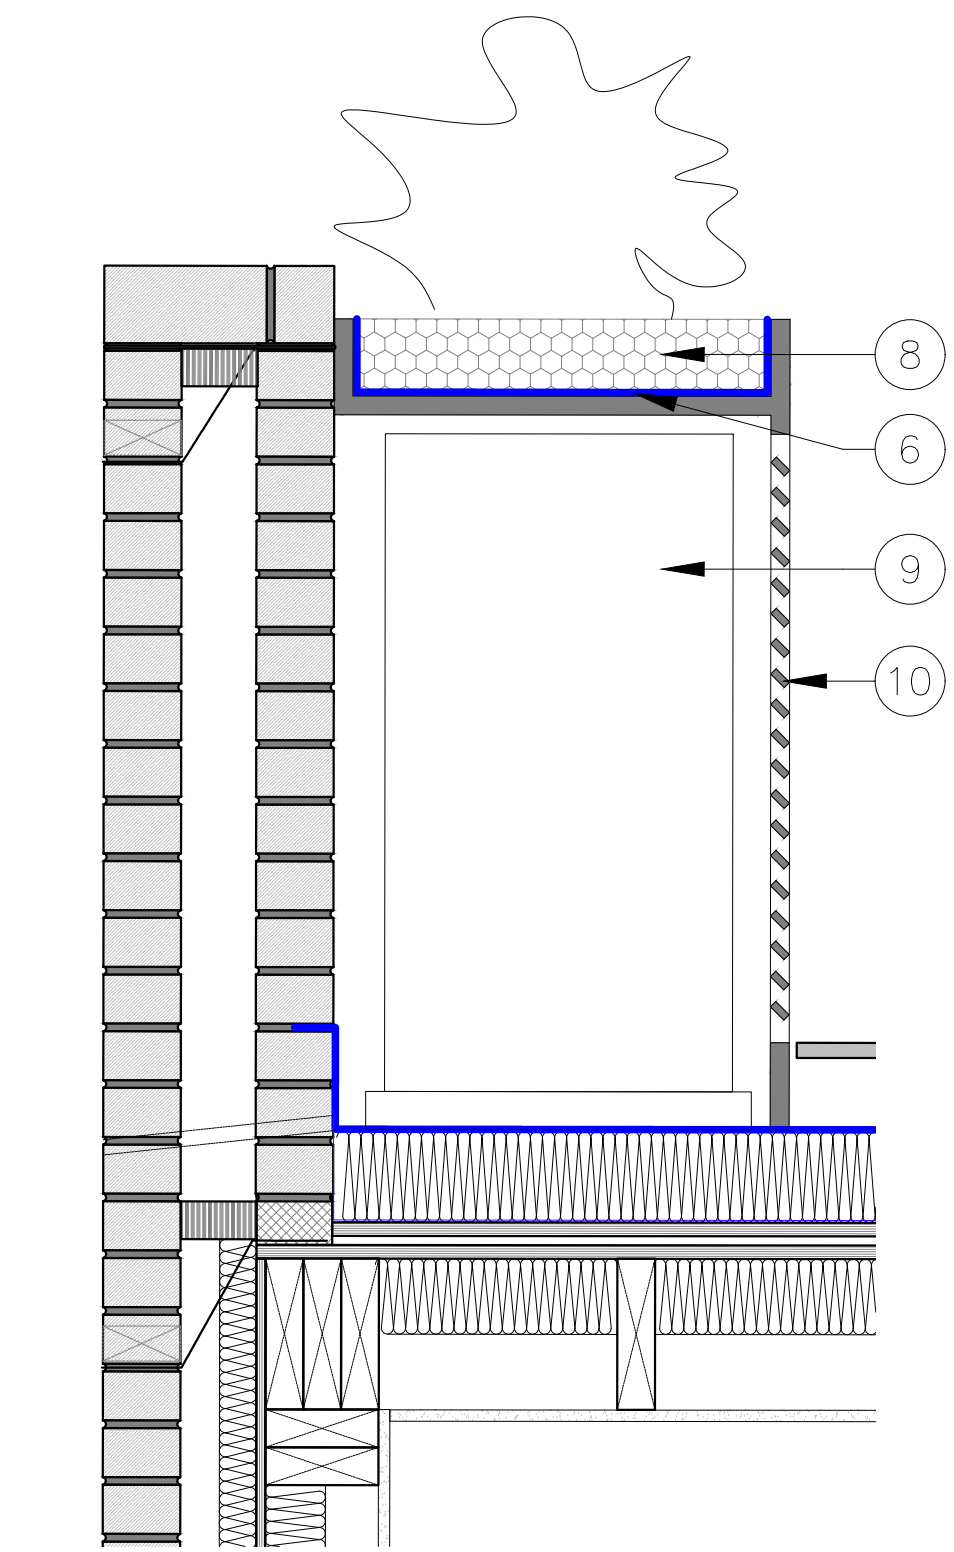
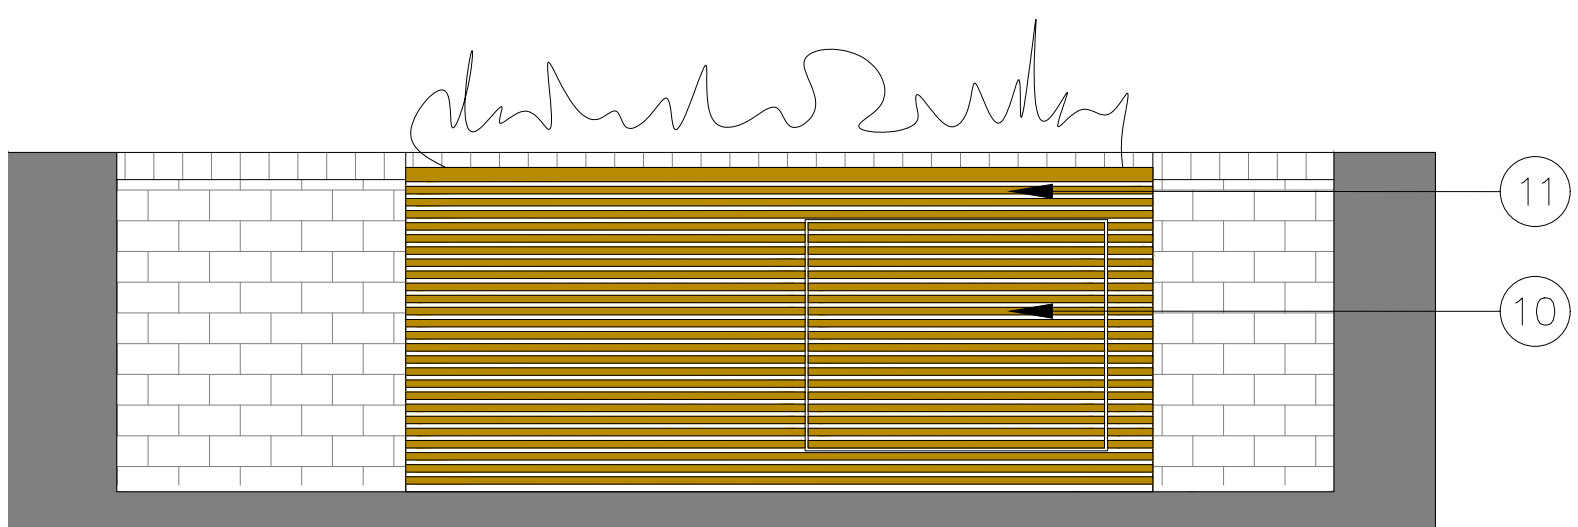


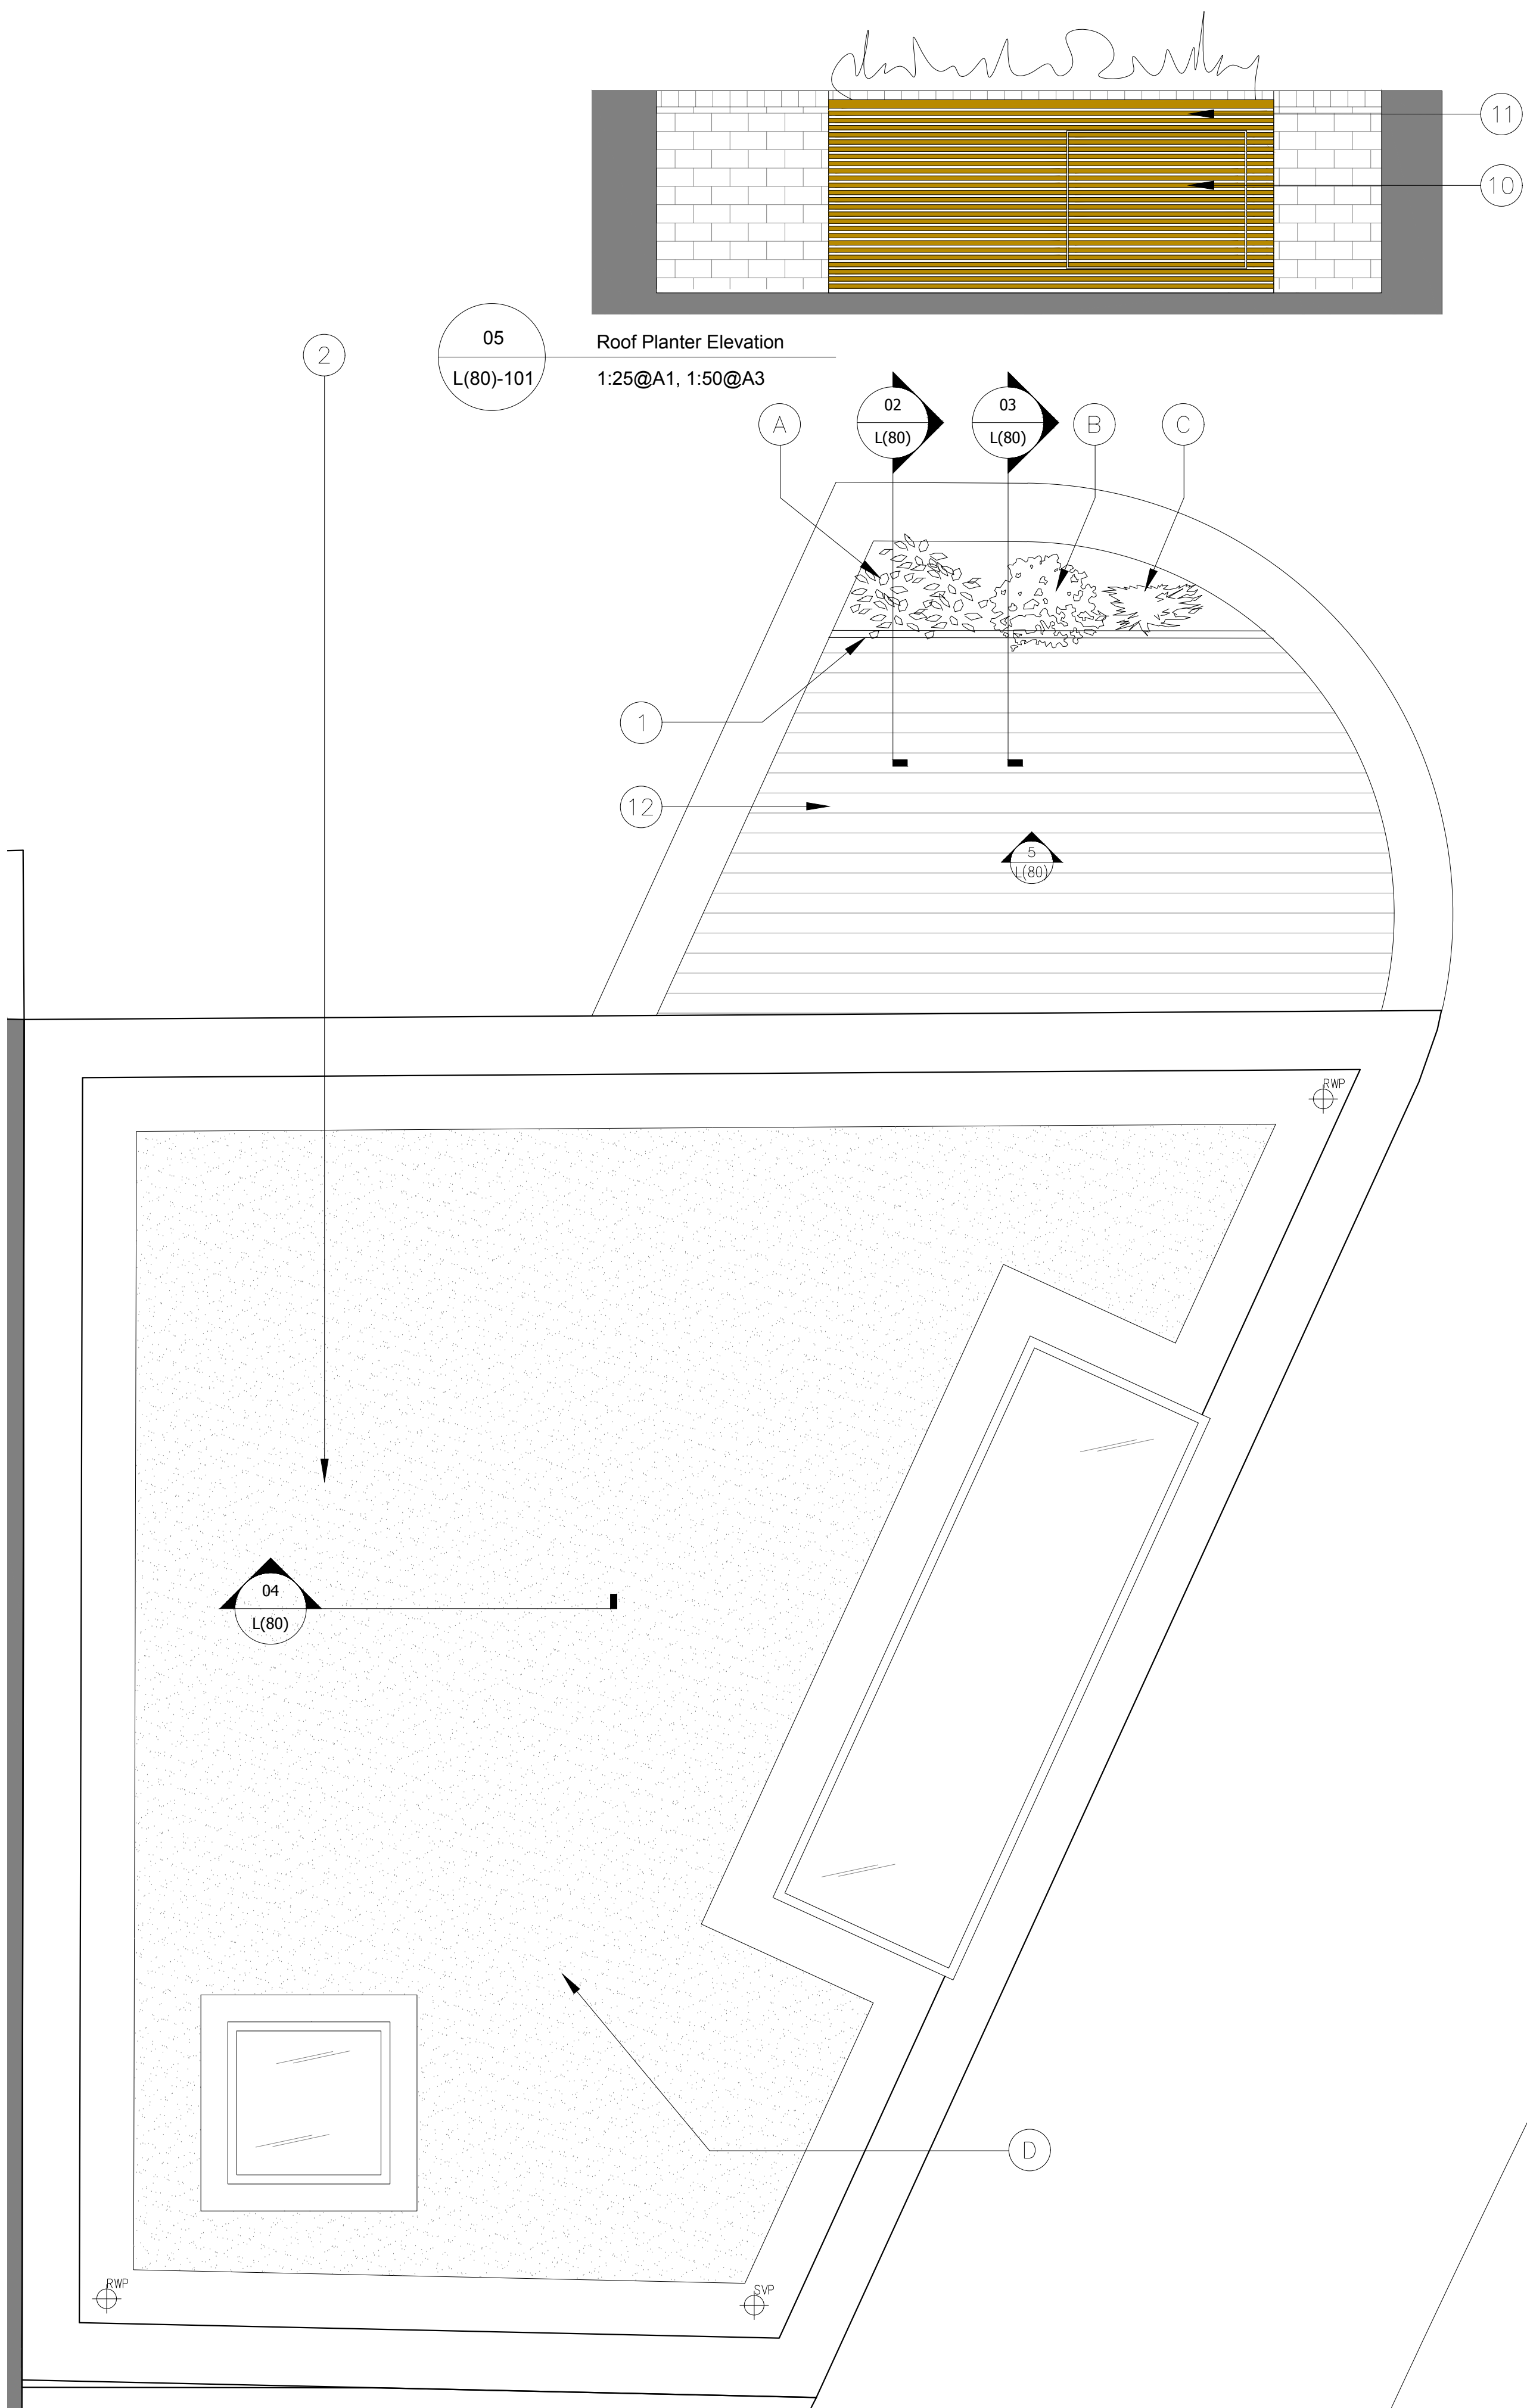

DISCLAIMER


1. Do not scale from drawings.
2. All dimensions must be checked on site and discrepancies verified with the Architect.
3. Unless shown otherwise all dimensions are to structural surfaces and are in mm.
4. Any discrepancies between the Engineer's and Architects drawings must be verified with the Architect.
5. This drawing is only for the status shown below and should not be used for any other purpose.
6. To be read with all Contract Documents.

NOTES:

1. Timber planter
2. ICB extensive sedum green roof
3. Sedum planting in substrate
4. Drainage board and filter fleece
5. Protection fleece
6. Waterproofing membrane
7. Insulation
8. Lightweight growing medium
9. Air source heat pump
10. Removable Larch timber louvered panel at air source heat pump
11. Larch timber planter
12. External decking

PLANTING SCHEDULE:

A. Rosmarinus officinalis - Height 1-1.5m / Spread 1-1.5m
B. Salvia microphylla - Height 0.5-1m / Spread 0.5-1m
C. Luzula synvatica - Height 0.1-0.5m / Spread 0.1-0.5m
D. Simply Sedum blanket

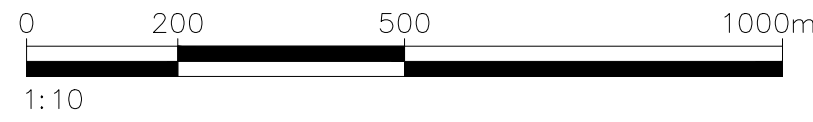

Rev.	Date	Description
C	16.04.24	

NIKJOO

T: 020 4541 7000
E: info@nikjoo.co.uk

Copyright of
NIKJOO LTD

PLANNING

PROJECT

Land Adjacent To Lambie Street

Nestbrick Ltd

DATE 16.04.2024

SCALE 1:10 @ A1 1:20 @ A3

DRAWING NAME DRAWING NUMBER

Proposed Roof Landscape L(80)-101