





02. PART ELEVATION 1:50 @ A3

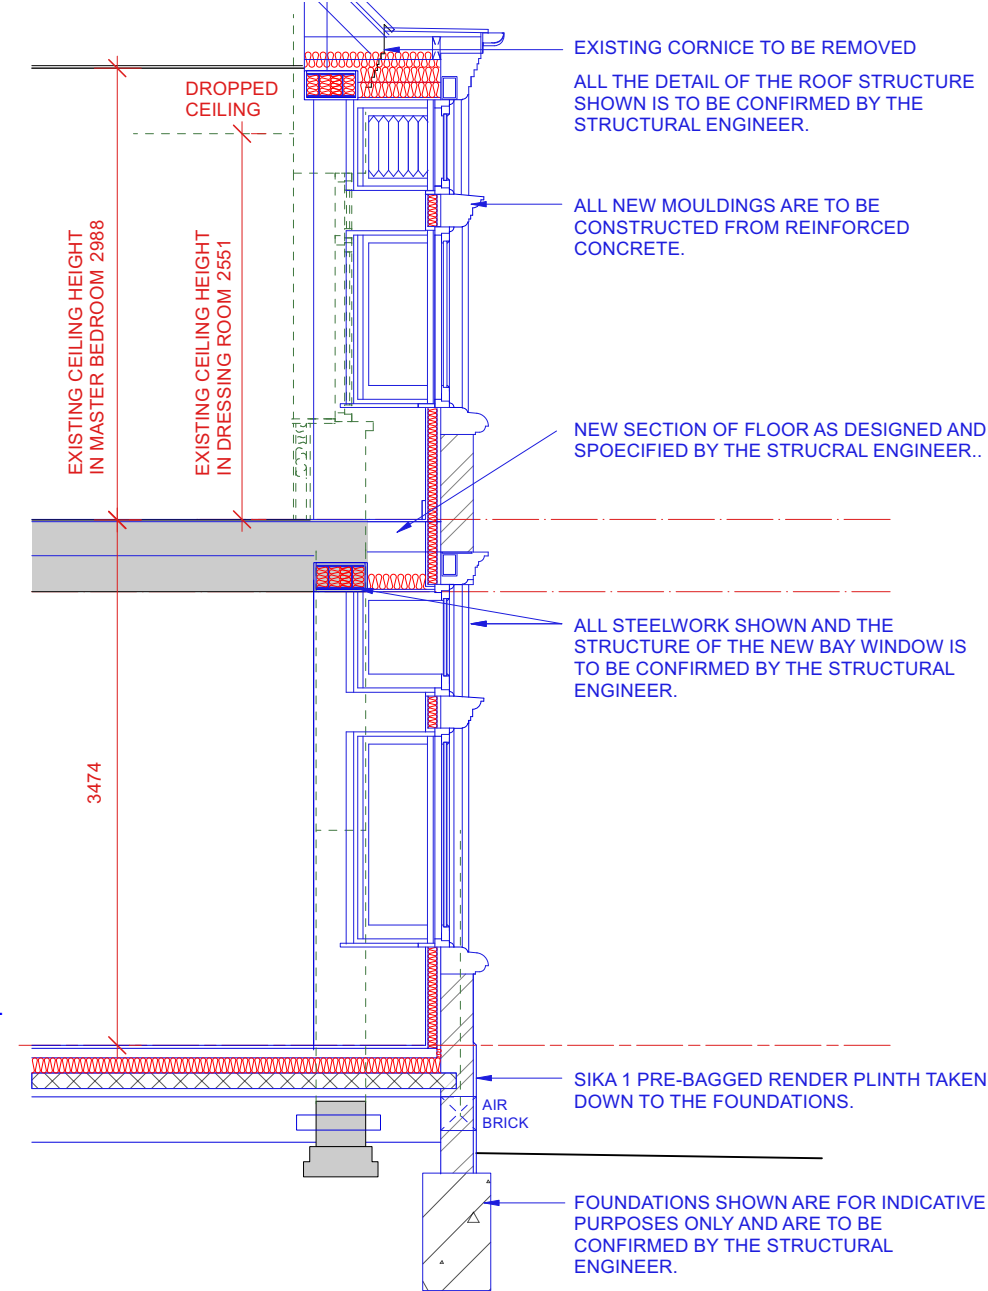

03. SECTION ON X-X 1:50 @ A3

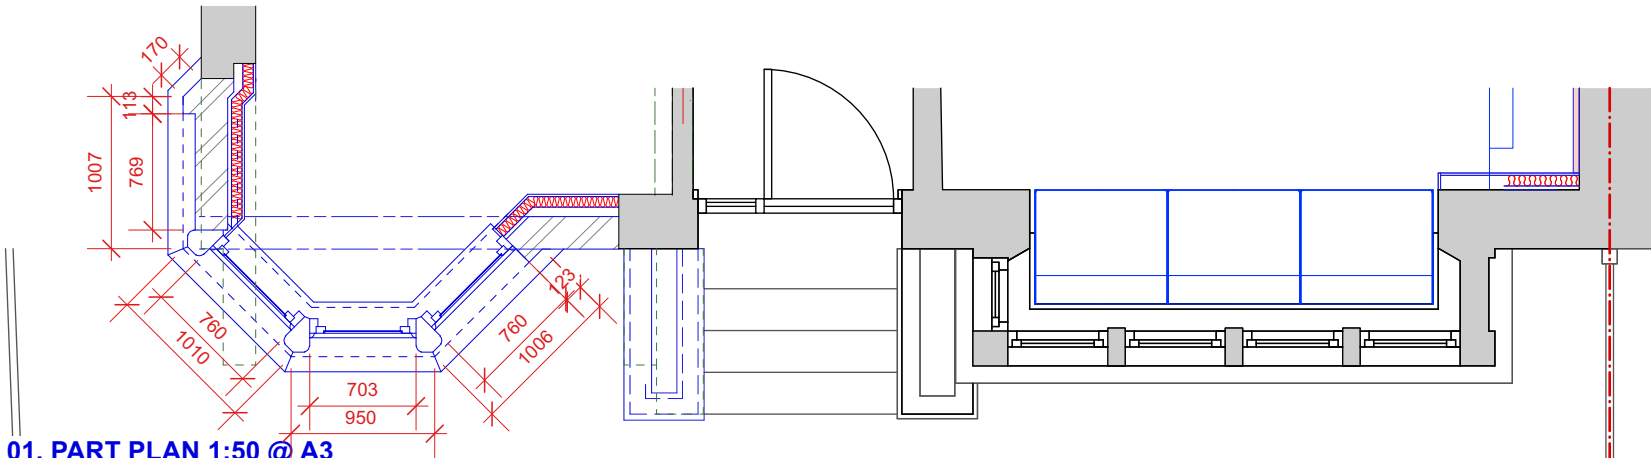

01. PART PLAN 1:50 @ A3

ALL STRUCTURE TO THE NEW BAY SHOWN ON THIS DRAWING IS TO BE CONFIRMED BY THE STRUCTURAL ENGINEER

THIS DRAWINGS IS TO BE READ IN CONJUNCTION WITH THE DESIGN AND SPECIFICATION OF THE STRUCTURAL ENGINEER

FOR FURTHER DETAILS REFER TO DRAWING 580 TCD 18

NEW FRONT BAY WINDOW - SHEET 1.

DISCHARGE OF CONDITIONS - NO. 6 REF: 2024/1172/P

REV.	DATE	DESCRIPTION	REV.	DATE	DESCRIPTION	REV.	DATE	DESCRIPTION	NOTE:	CLIENT:	PROJECT:	<div><div>SIMON MILLER ARCHITECTS</div><div>T+44 (0)20 820 9875</div><div>info@simonmillerarchitects.com</div><div>simonmillerarchitects</div><div>11 Portsdown Mews</div><div>Temple Fortune</div><div>London NW11 7ES</div></div>		DATE:	REVISION:
									FOR THE PURPOSE OF PLANNING <u>ONLY</u> DRAWINGS CAN BE SCALED OFF.	EMILY ROBINSON & ISLAY ROBINSON	REAR EXTENSION AND INTERNAL ALTERATIONS			AUG 2024	
									ALL DIMENSIONS ARE IN MILLIMETERS. INCONSISTENCIES ARE TO BE REPORTED TO THE ARCHITECT IMMEDIATELY.					DRAWN BY:	PRW
									COPYRIGHT IS HELD BY SIMON MILLER ARCHITECTS LTD.	SITE:	DRAWING TITLE:			SCALE:	1:50 @ A3
										3 CREDITON HILL, LONDON NW6 1HT	NEW FRONT BAY WINDOW SHEET 1			DRAWING NO.:	580 TCD17-DC