


ALL THE DIMENSIONS SHOWN ON THE BAY HAVE BEEN REPLICATED FROM THE DIMENSIONS OF THE EXISTING BAY TO NUMBER 5 CREDITON HILL.

ALL STRUCTURE TO THE NEW BAY SHOWN ON THIS DRAWING IS TO BE CONFIRMED BY THE STRUCTURAL ENGINEER

THIS DRAWINGS IS TO BE READ IN CONJUNCTION WITH THE DESIGN AND SPECIFICATION OF THE STRUCTURAL ENGINEER

ALL DETAILS OF THE R/C & RECONSTITUED STONE FACINGS TO THE MULLIONS, TRANSOMS AND CILLS ARE TO BE CONFIRMED BY THE SPECIALIST.

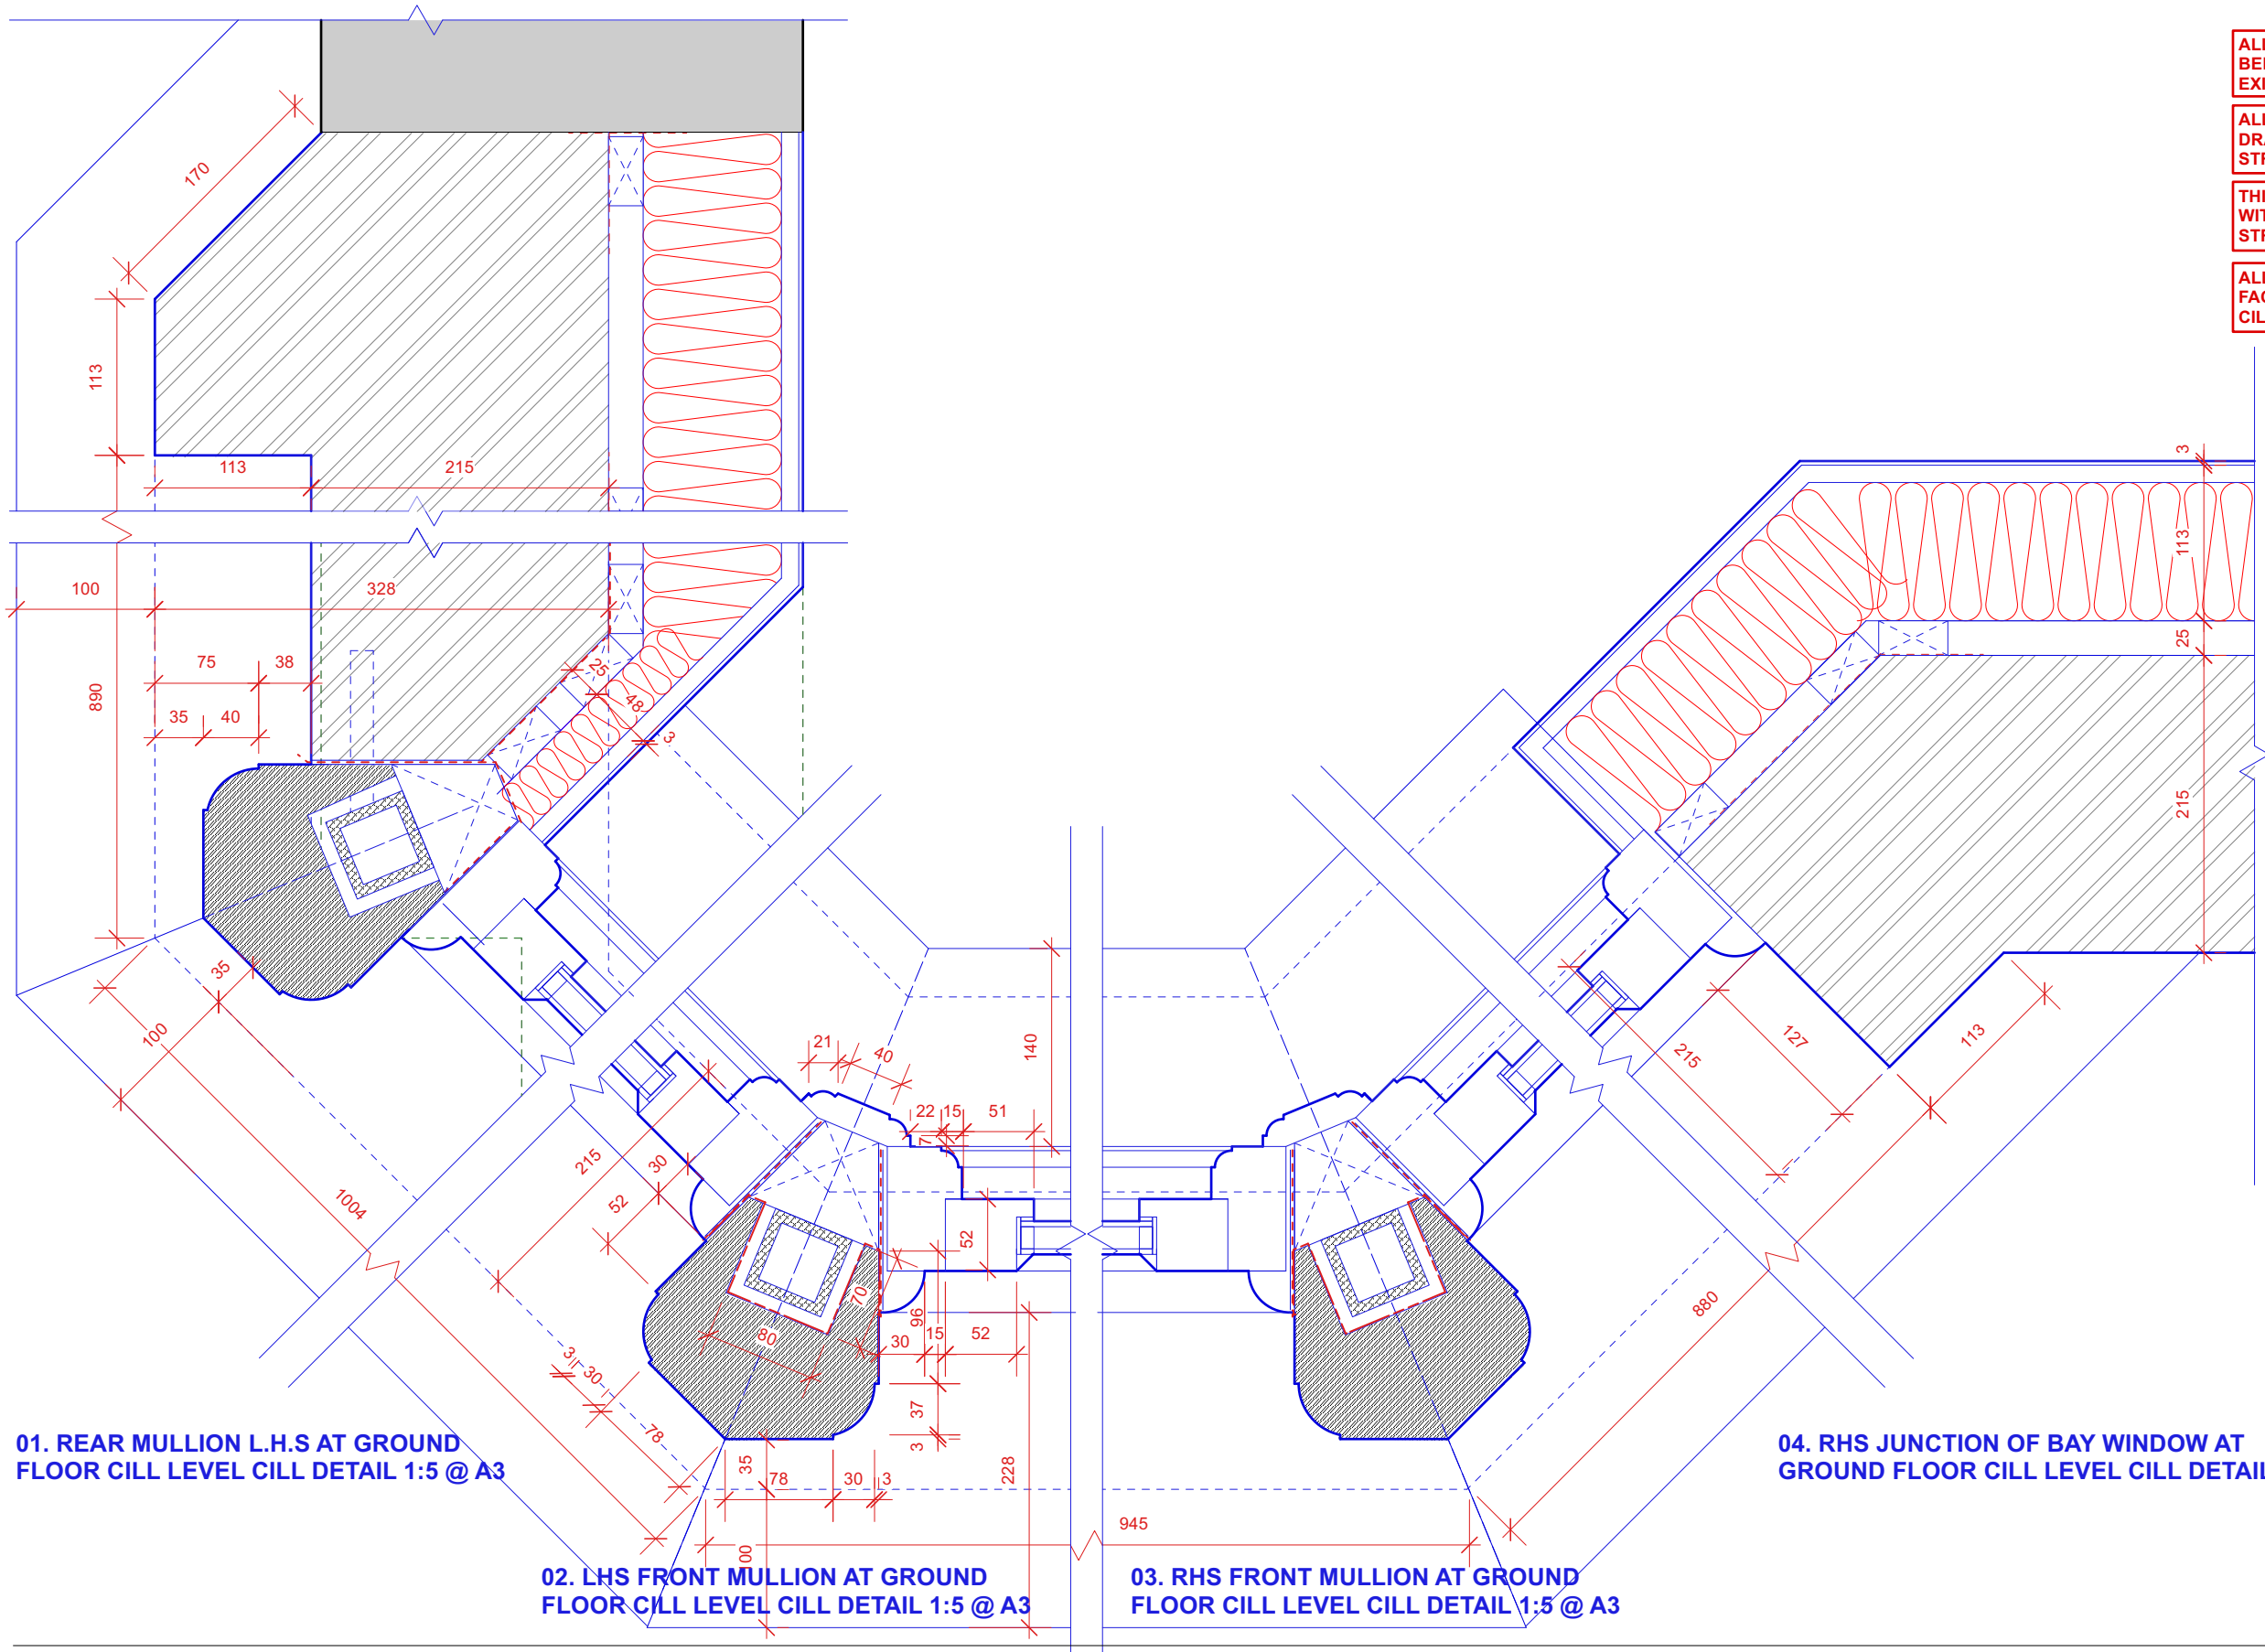

01. REAR MULLION L.H.S AT GROUND FLOOR CILL LEVEL CILL DETAIL 1:5 @ A3


02. LHS FRONT MULLION AT GROUND FLOOR CILL LEVEL CILL DETAIL 1:5 @ A3

03. RHS FRONT MULLION AT GROUND FLOOR CILL LEVEL CILL DETAIL 1:5 @ A3

04. RHS JUNCTION OF BAY WINDOW AT GROUND FLOOR CILL LEVEL CILL DETAIL 1:5 @ A3

NEW FRONT BAY WINDOW DETAILS - SHEET 3.

DISCHARGE OF CONDITIONS - NO. 6 REF: 2024/1172/P

REV.	DATE	DESCRIPTION	REV.	DATE	DESCRIPTION	REV.	DATE	DESCRIPTION	NOTE:	CLIENT:	PROJECT:	 DATE: AUG 2024 DRAWN BY: PRW SCALE: 1:20, 1:5 @ A3 DRAWING NO.: 580 TCD21-DC REVISION:	
									FOR THE PURPOSE OF PLANNING <u>ONLY</u> DRAWINGS CAN BE SCALED OFF.	EMILY ROBINSON & ISLAY ROBINSON	REAR EXTENSION AND INTERNAL ALTERATIONS	T+44 (0)20 820 9875 info@simonmillerarchitects.com simonmillerarchitects 11 Portsdown Mews Temple Fortune London NW11 7ES	
								ALL DIMENSIONS ARE IN MILLIMETERS. INCONSISTENCIES ARE TO BE REPORTED TO THE ARCHITECT IMMEDIATELY.	SITE:	DRAWING TITLE:			
								COPYRIGHT IS HELD BY SIMON MILLER ARCHITECTS LTD.	3 CREDITON HILL, LONDON NW6 1HT	NEW FRONT BAY WINDOW DETAILS SHEET 3			