



EXISTING 4TH FLOOR

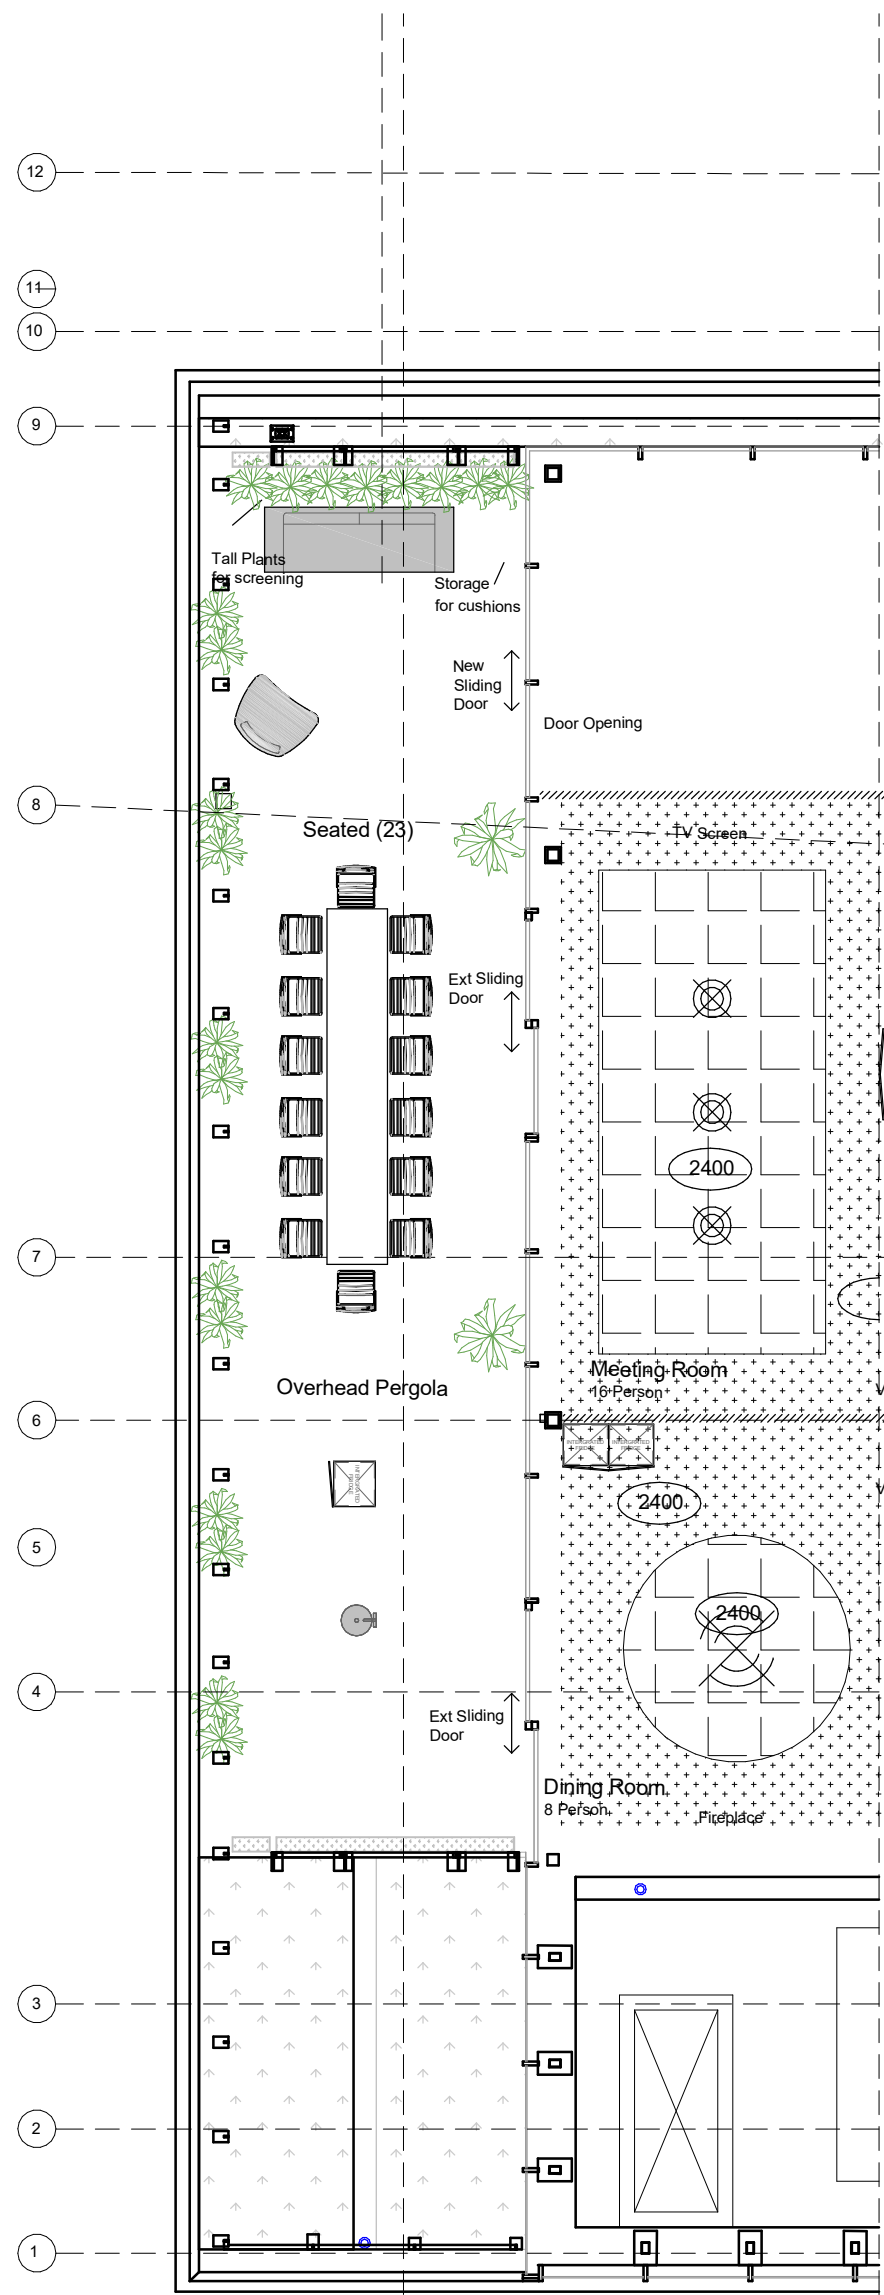


EXISTING 5TH FLOOR


0 2 5 10m
SCALE 1:100

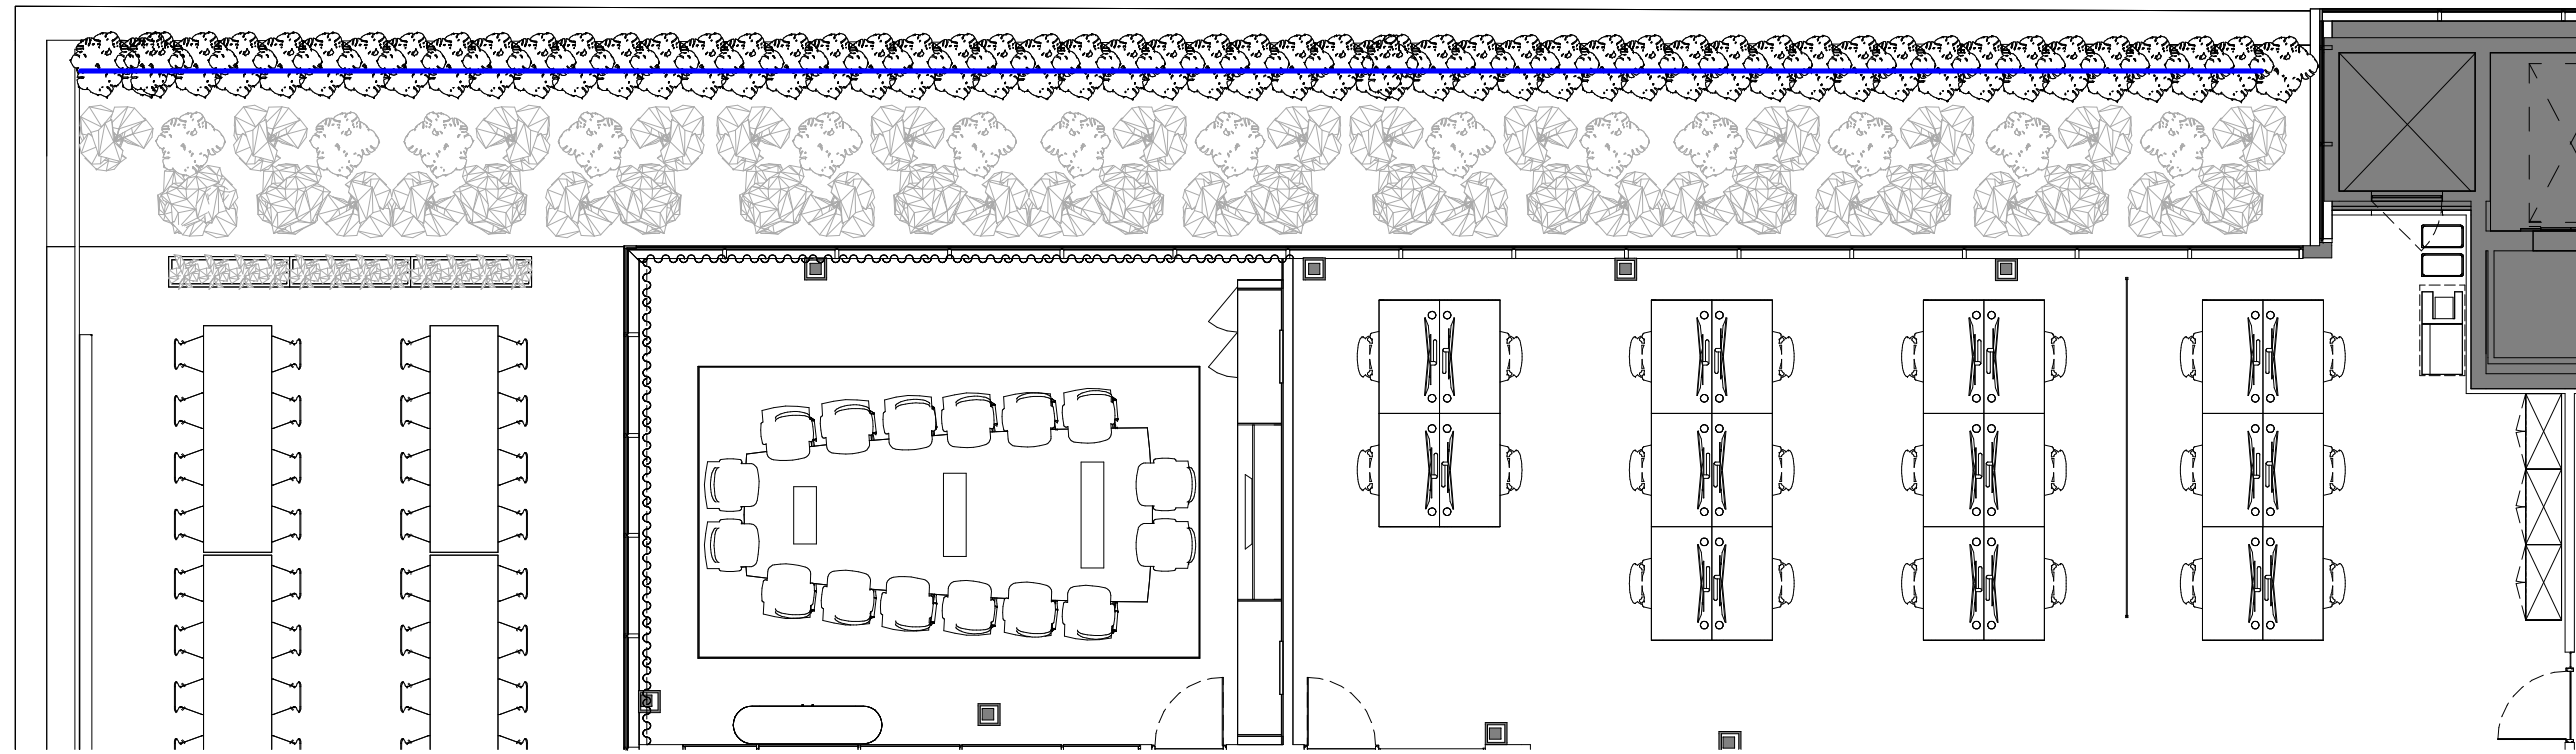


PROPOSED 4TH FLOOR - METAL TRELLIS SCALE 1:100

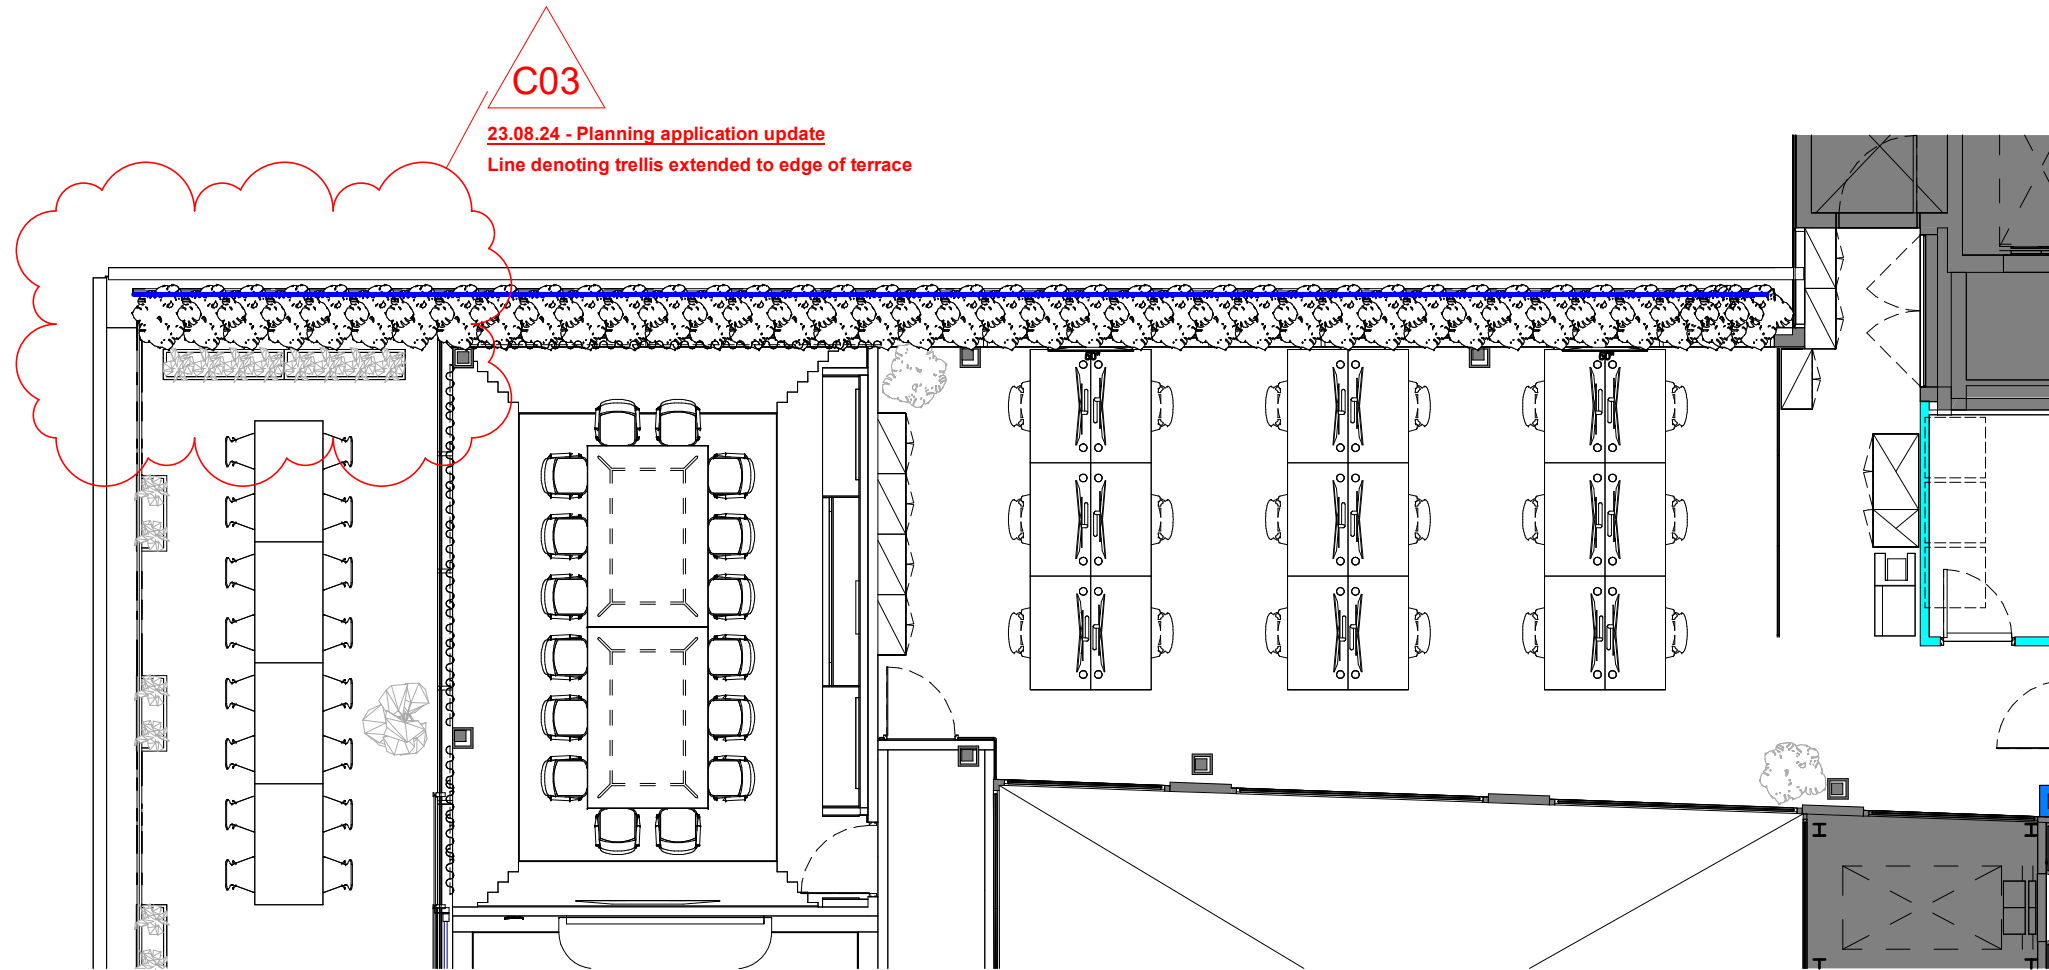

PROPOSED 5TH FLOOR - METAL TRELLIS SCALE 1:100

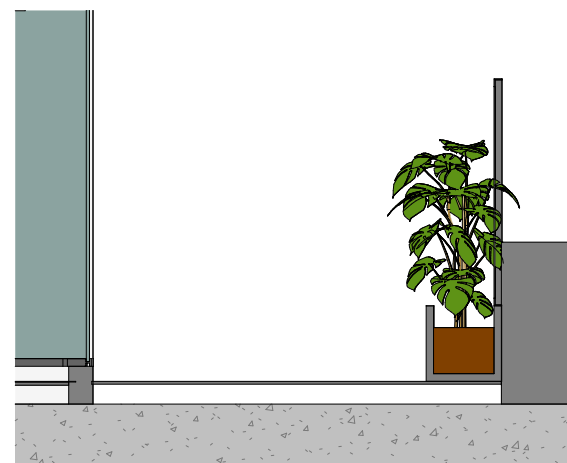

PROPOSED 4TH FLOOR BALUSTRADE SECTION - SCALE 1:50

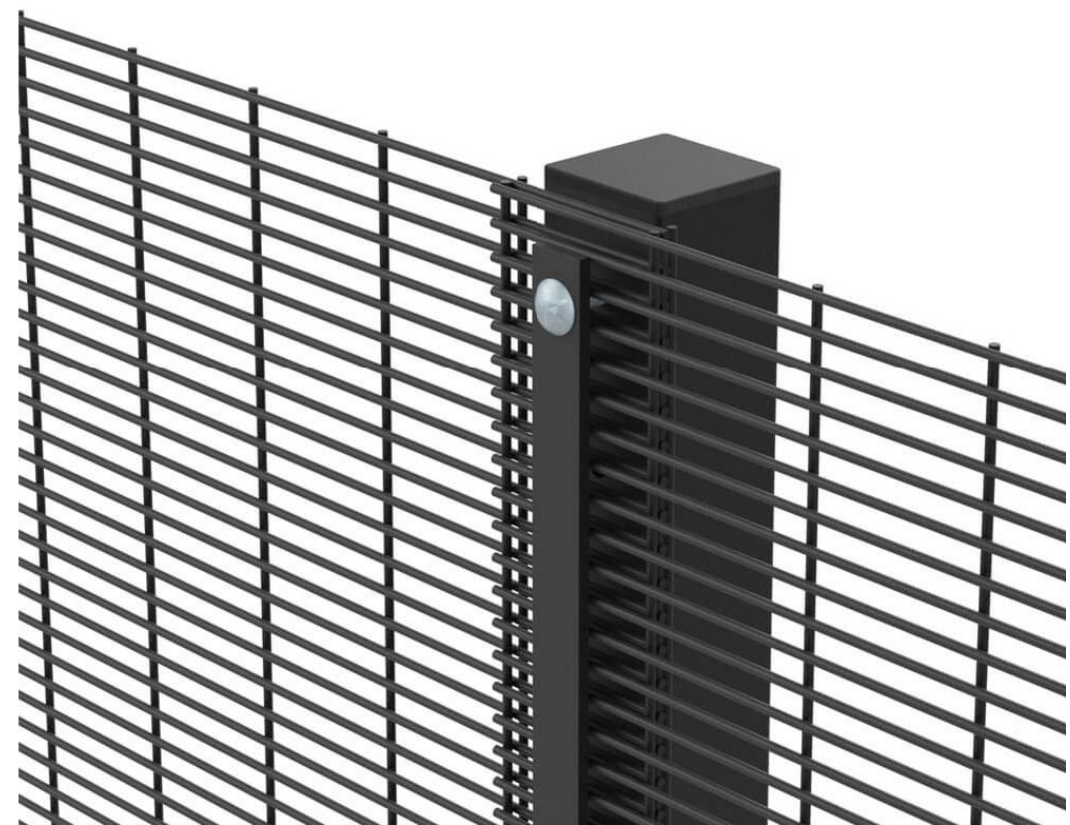

MESH SPECIFICATION -
SECURIFLOR
BLACK GALVANISED
FH BRUNDLE
https://www.fhbrundle.co.uk/products/56SE35820BM_Black_Sec_uniflor_358_Metre_Rate_-_2000mm_High

C03	Planning application update	HT	HT	23.08.24
C02	Planning application	SO	HT	15.07.24
C01	CONSTRUCTION ISSUE REVISION	SO	HT	14.06.24
P01	Planning Application	MA	HT	27.03.24
ISSUE	DESCRIPTION	DRWN	CHKD	DATE

DRAWING STAGE	Planning
CLIENT	STARLIZARD CONSULTING
SITE ADDRESS	32 JAMESTOWN ROAD LONDON NW1 7DB
PROJECT DIRECTOR	TIM WAITE
PROJECT MANAGER	ROBERT CLOUSTON
PROJECT DESIGNER	HANNAH THOMAS
TECHNICAL DESIGNER	SANTIAGO ORTEGA
DRAWING TITLE	PROPOSED METAL TRELLIS PLANS
PROJECT NO.	63568
SCALE	As indicated @ A1
REVISION	C03
DRAWING NO.	JWHARF—OKT—76—A04—DD—I—8006

oktra	The Courtyard 6 St Cross Street London EC1N 8UB +44 (0)20 8080 6731 oktra.co.uk
-------	--