



Section

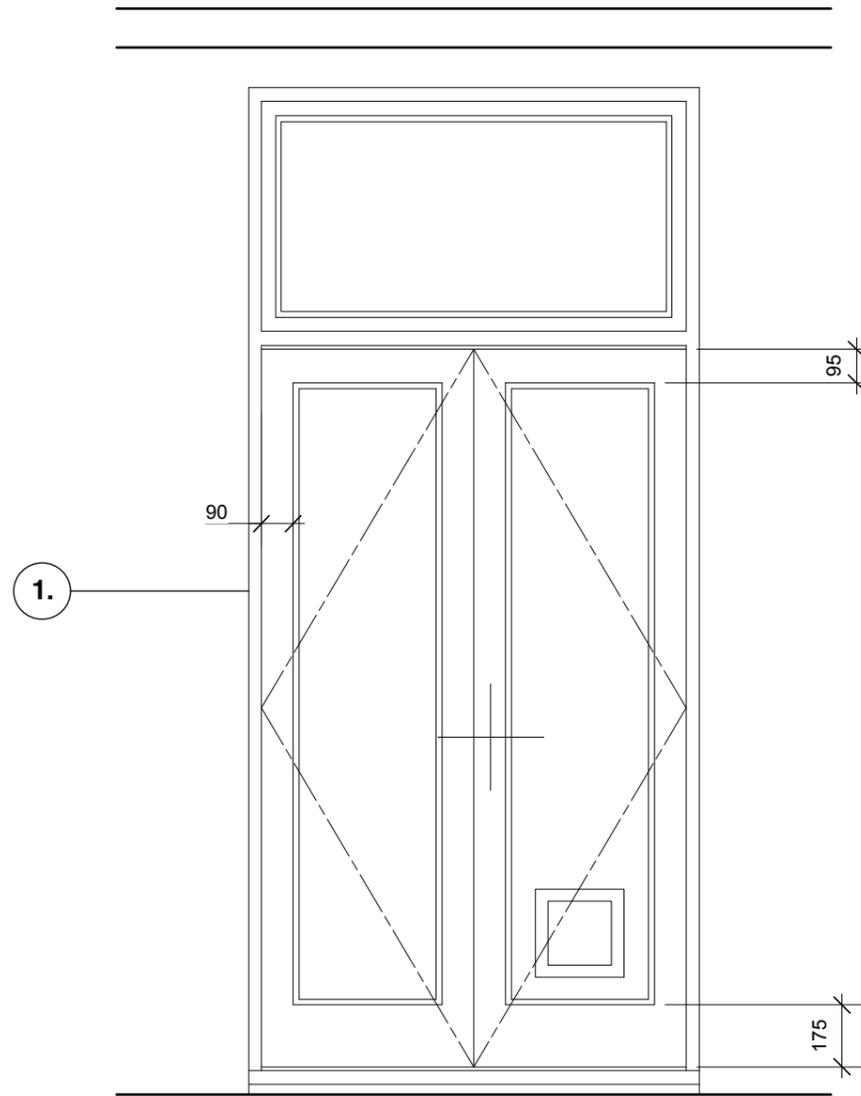

Elevation

Key:

- 1. Existing painted timber framed French doors to be upgraded with higher performance double glazed units. Cat flap to be removed

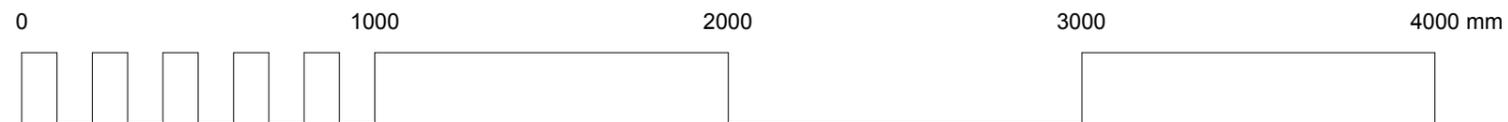

For planning	
LIS 101	Existing French doors
Scale 1:100 @ A3	57 Lissenden Gardens, London
August 2024	NW5 1PR
<b>Appleton Weiner</b> 19 Wallace Road London N1 2PG Telephone 020 7253 8387 <small>ALL DIMENSIONS TO BE CHECKED ON SITE.          DISCREPANCIES TO BE REFERRED TO APPLETON WEINER.          DO NOT SCALE OFF THIS DRAWING.          ALL DRAWINGS RETAIN APPLETON WEINER COPYRIGHT ©</small>	