



Section

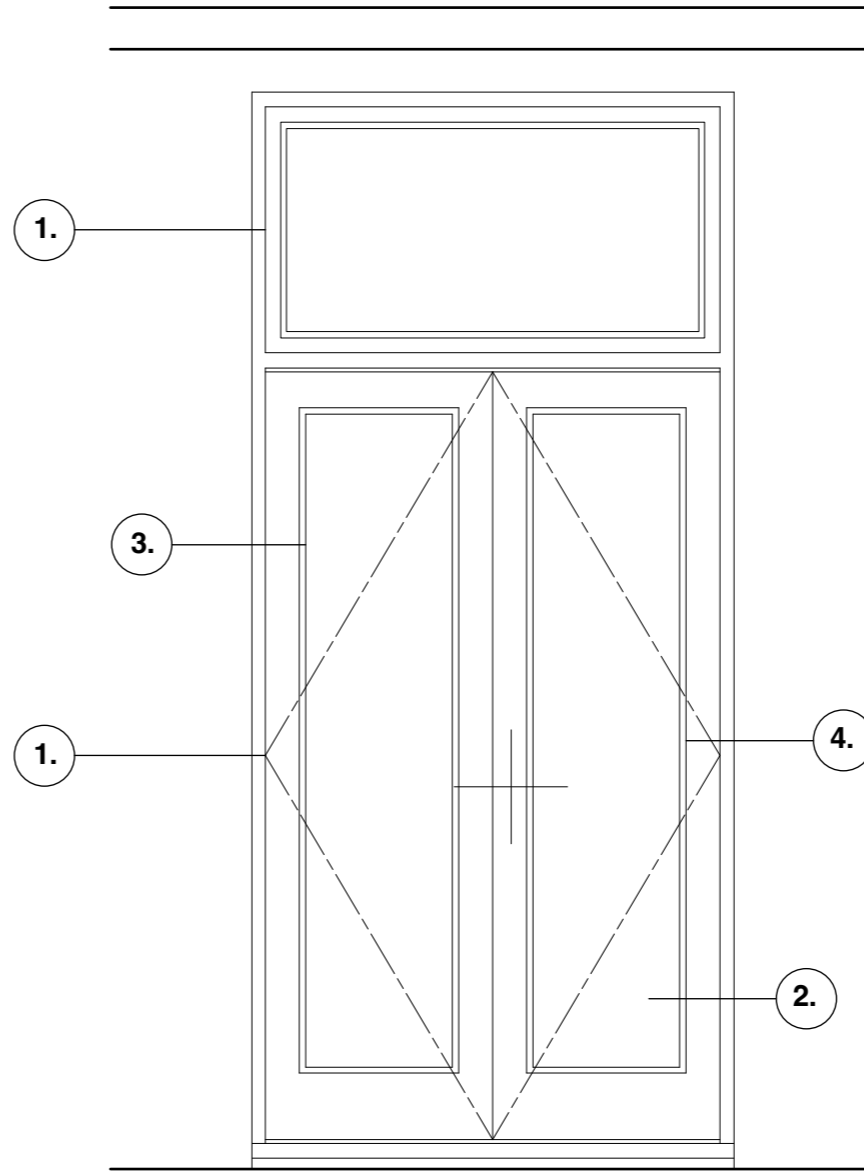

Elevation

Key:

1. Existing painted timber framed French doors and fixed light retained
2. Cat flap removed
3. 3 x 3 x 3 double glazed unit replaced with 4 x 14 x 4 Low E units
4. Putty fixing method retained
5. Frame routed to suit deeper units

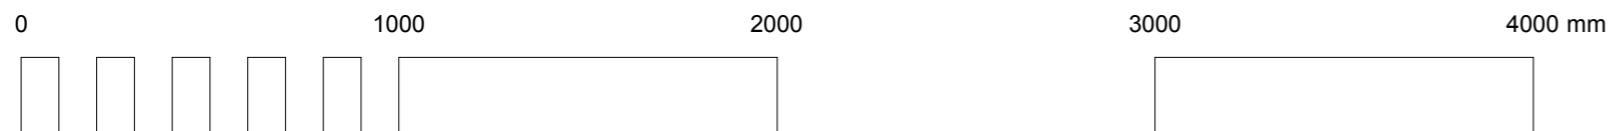

For planning	
LIS 201	Proposed French doors
Scale 1:100 @ A3	57 Lissenden Gardens, London NW5 1PR
August 2024	

Appleton Weiner

19 Wallace Road London N1 2PG
Telephone 020 7253 8387

ALL DIMENSIONS TO BE CHECKED ON SITE.
DISCREPANCIES TO BE REFERRED TO APPLETON WEINER.
DO NOT SCALE OFF THIS DRAWING.
ALL DRAWINGS RETAIN APPLETON WEINER COPYRIGHT ©