


LOFT CROSS SECTION
PROPOSED ALTERATIONS

front

rear

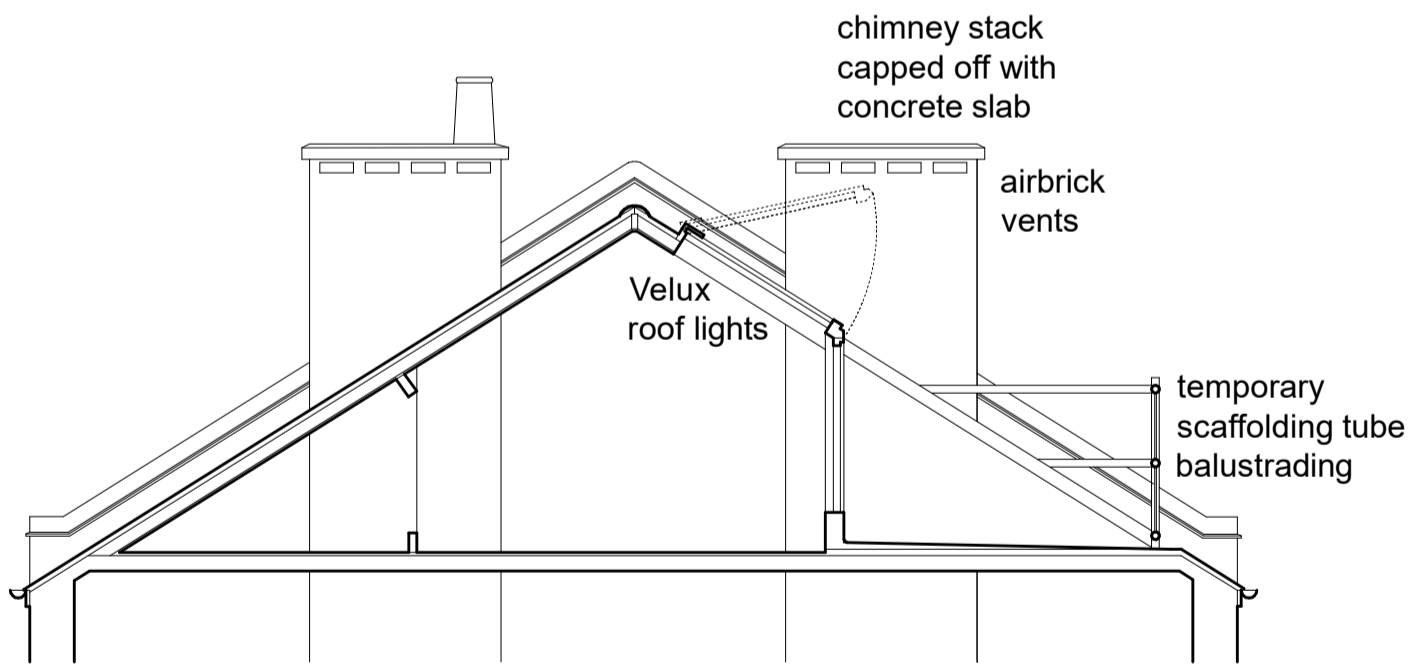

LOFT CROSS SECTION
EXISTING