


Approved extension and louvred plant enclosure ( Approved applications 2023/5307/P and 2023/1462/P)

Exsiting retail unit's condensers


3 \* Existing Roof Plan  
1 : 100

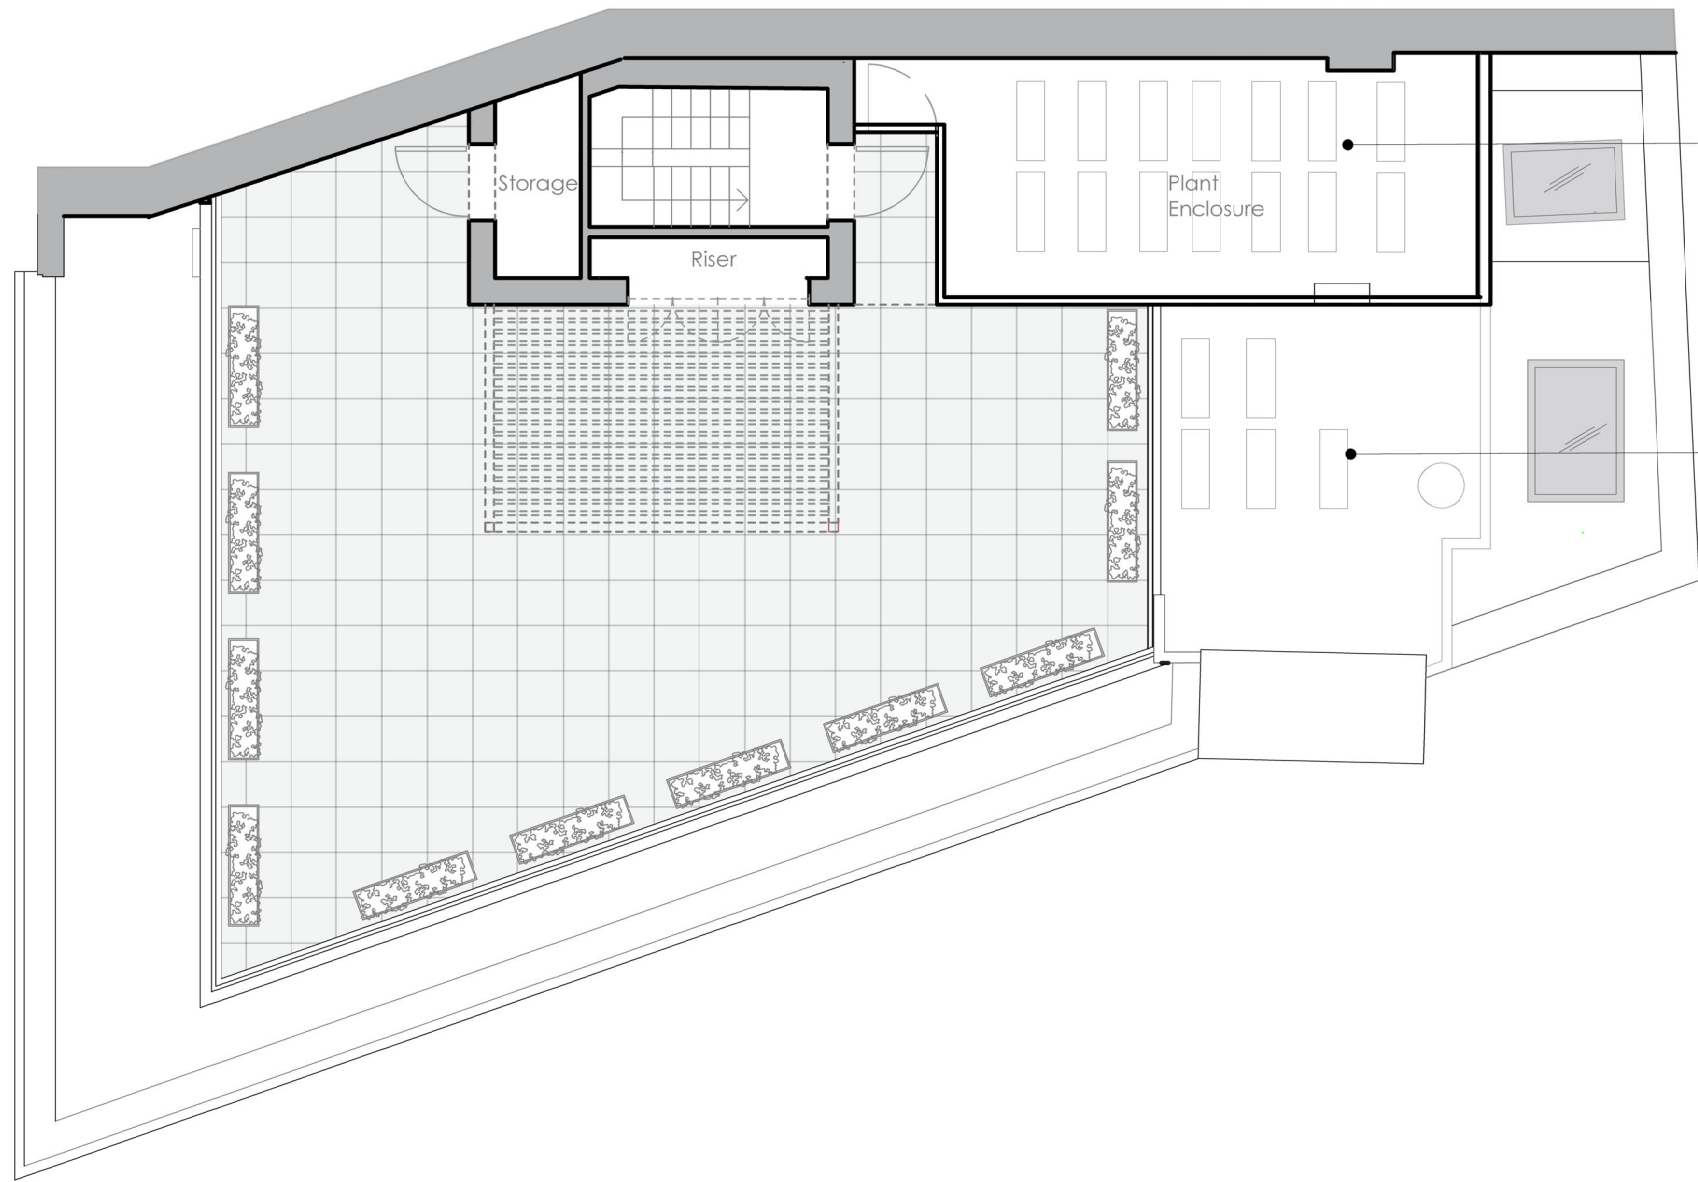

Approved extension and louvred plant enclosure ( Approved applications 2023/5307/P and 2023/1462/P)

Exsiting retail unit's condensers

2 \*Existing Roof Terrace Plan  
1 : 100

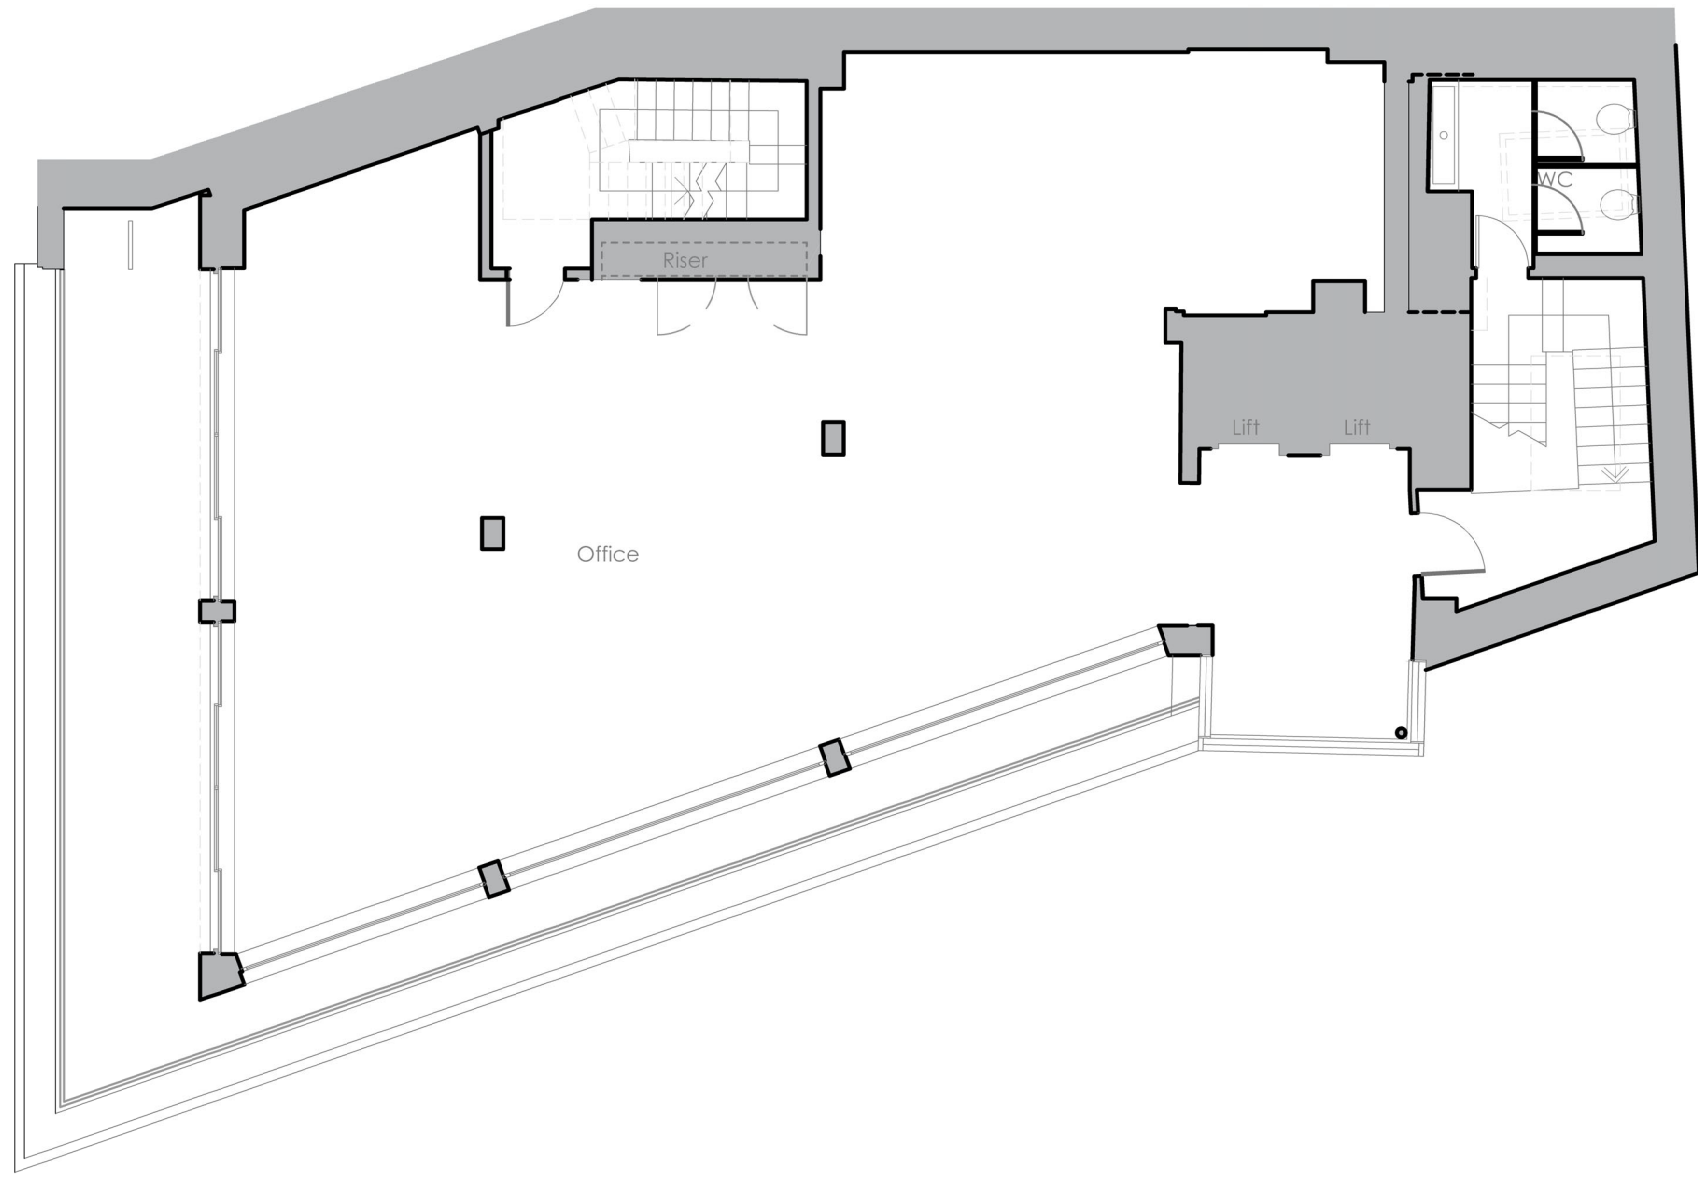

1 \* Existing Seventh Floor Plan  
1 : 100

The contractor must check dimensions on site. Only figured dimensions to be worked from.

Any discrepancies must be reported to the architect before proceeding

DRAWING CONVENTIONS:

For ease of reading,View Tags (Elevation, Section markers etc.) indicate last 4 digits of Document no. only

NOTES:

0

1m

2m

5m

\* As approved ref:2024/1949/P;  
2023/5307/P; 2023/1462/P;  
2022/5605/P. Currently under  
construction

A	Planning Issue	23.08.2024	GTH
Rev.	Description	Date	Checked by

REVISIONS