



0 1 2 3 4 5m  
**SCALE 1:50**  
 WHEN PRINTED ON A3 SIZE PAPER

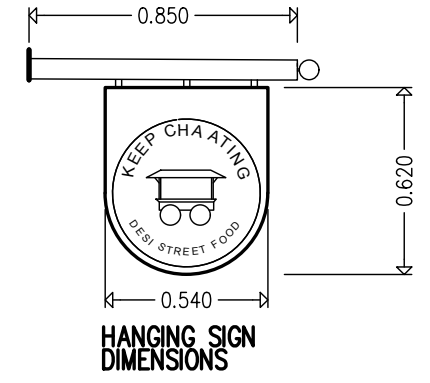

**L1**  
 EDIT PATCH LED OUTDOOR WALL MOUNTED SPOTLIGHT - IN BLACK

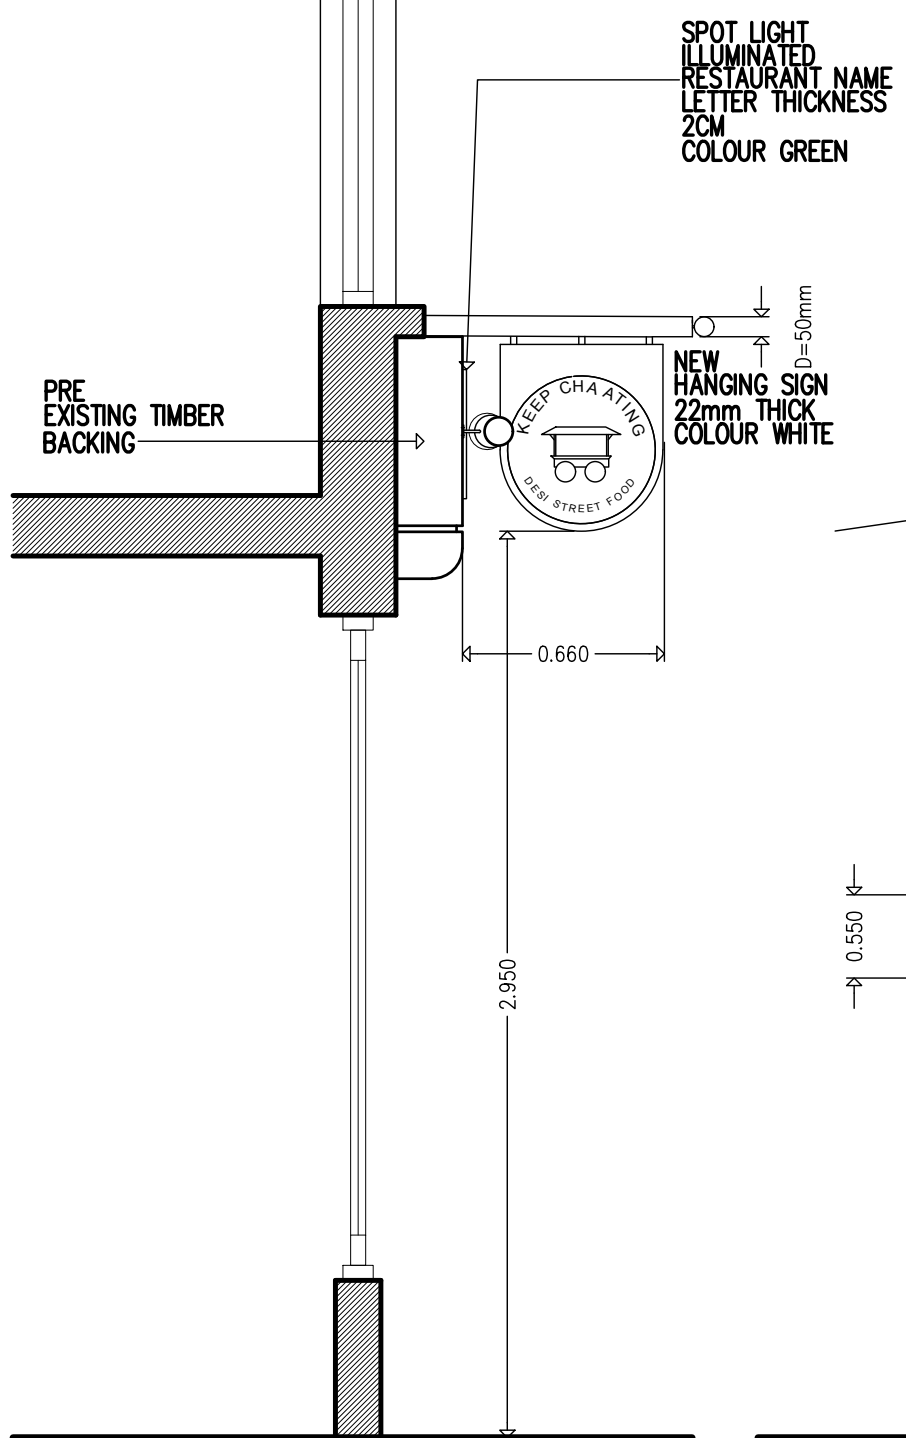

CROSS SECTION SHOWING EXTEND OF INTRUSION OVER PAVEMENT  
 Scale 1:25

SHOP FRONT SHOWING NEW EXTERN. ILLUMINATED SIGNS  
 Scale 1:50

**HOME AND OFFICE**  
 CHARTERED ARCHITECTS - ENGINEERS

STUDIO: 39 FORESTDALE, SOUTHGATE, LONDON N14 7DY  
 T:07561 100080 F:020 8351 0026 Em: homearchitect@btinternet.com

ARCHITECT:  
**MICHAEL HAPESHIS**  
 BA(Hon's), DipArch(Hon's), RIBA, ARB, ETEK

STRUCTURAL ENGINEER

BUILDING SERVICES ENGINEER:

QUANTITY SURVEYOR:

DRAWING TITLE **ELEVATION SHOWING NEW ILLUMINATED SIGNS AND VIDEO SCREEN**

PROJECT TITLE / CLIENT  
**KEEP CHAATING INDIAN RESTAURANT AT 63 NEAL STREET, LODNON WC2H 9PJ**

CLIENTS:  
**PRAKASH KUMAR, Esq**

Job No:	DRAWING NO <b>101</b>
CI/SfB 10=1	REVISION SUFFIX A B C D
Scale 1:50	DATE 18.02.2024-A 15.03.2024-B 30.05.2024-C 21.06.2024-D
DRAWN MPH	CHECKED M.HAPESHIS