


# Location Plan

Site Address: Flat Ground Floor, 109, Greencroft Gardens, London, NW6 3PE

Date Produced: 27-Aug-2024

Scale: 1:1250 @A4

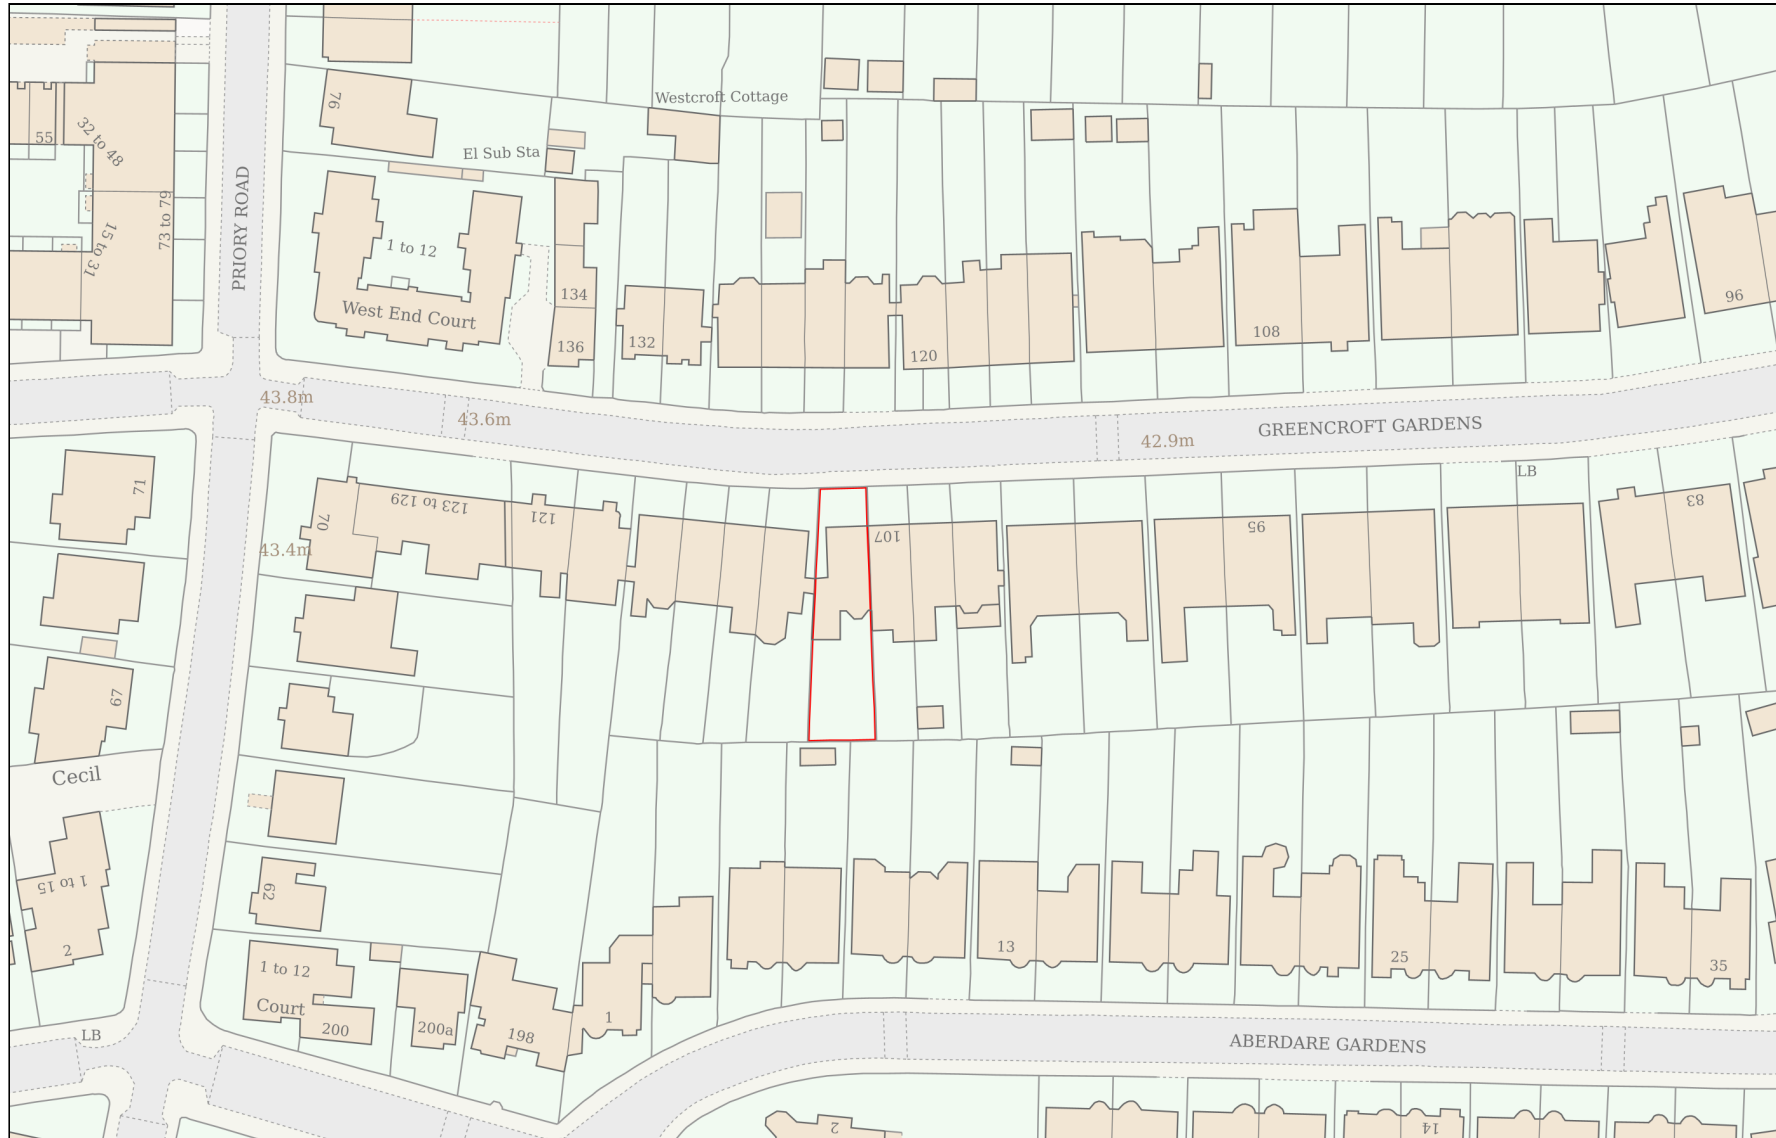

Planning Portal Reference: PP-13362737v1

