



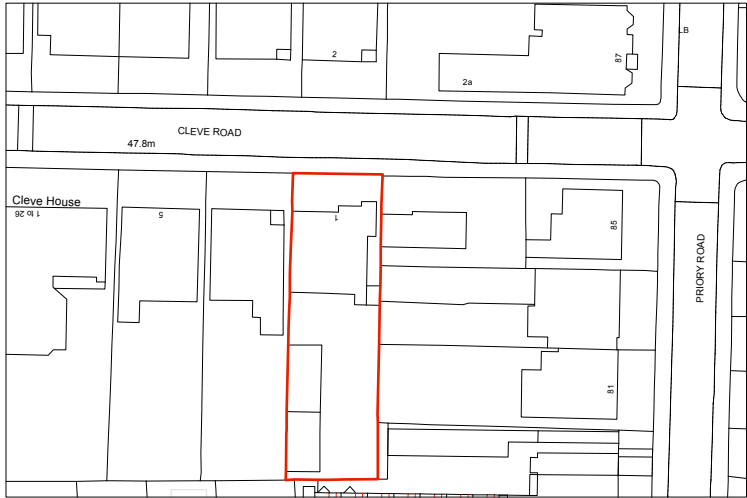

01 01 Location Plan 1:1250 0 10 20 30 40

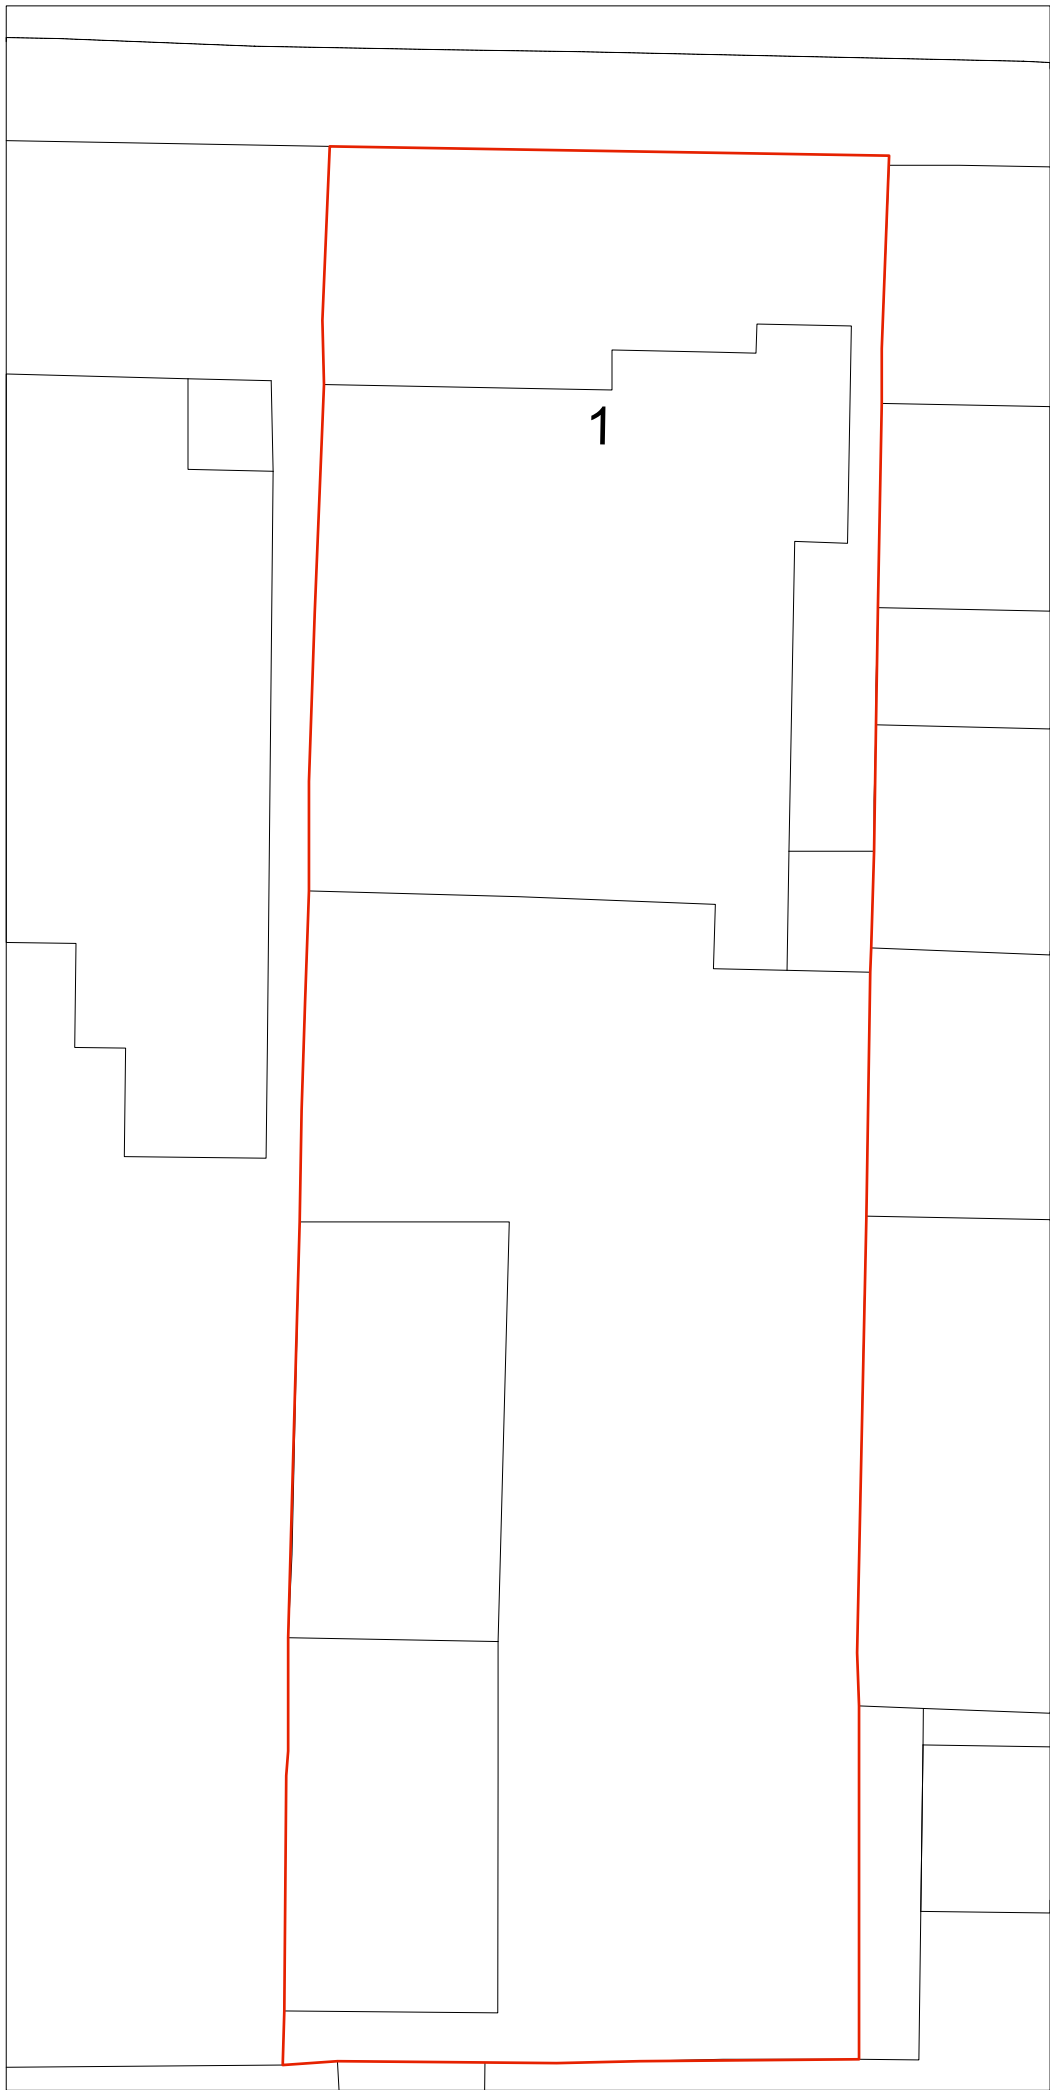

02 01 Site Plan 1:200 0 1 2 3 4 5 M

Notes

© Copyright Reserved Inglis Inglis Ltd

Key

PLANNING

Revisions

RIBA
Chartered Practice

Inglis Inglis Ltd
Midsummer Studio 179 Dalling Road London W6 0ES
patrick@inglisnglis.com; kate@inglisnglis.com

Client
CD London Property Investments Ltd

Project
Top floor flat, 1 Cleve Road
London NW6 3RG

Drawing
Location & Site Plan

Date
July 2024

Scale
As indicated

Ref.
CR02 P01