

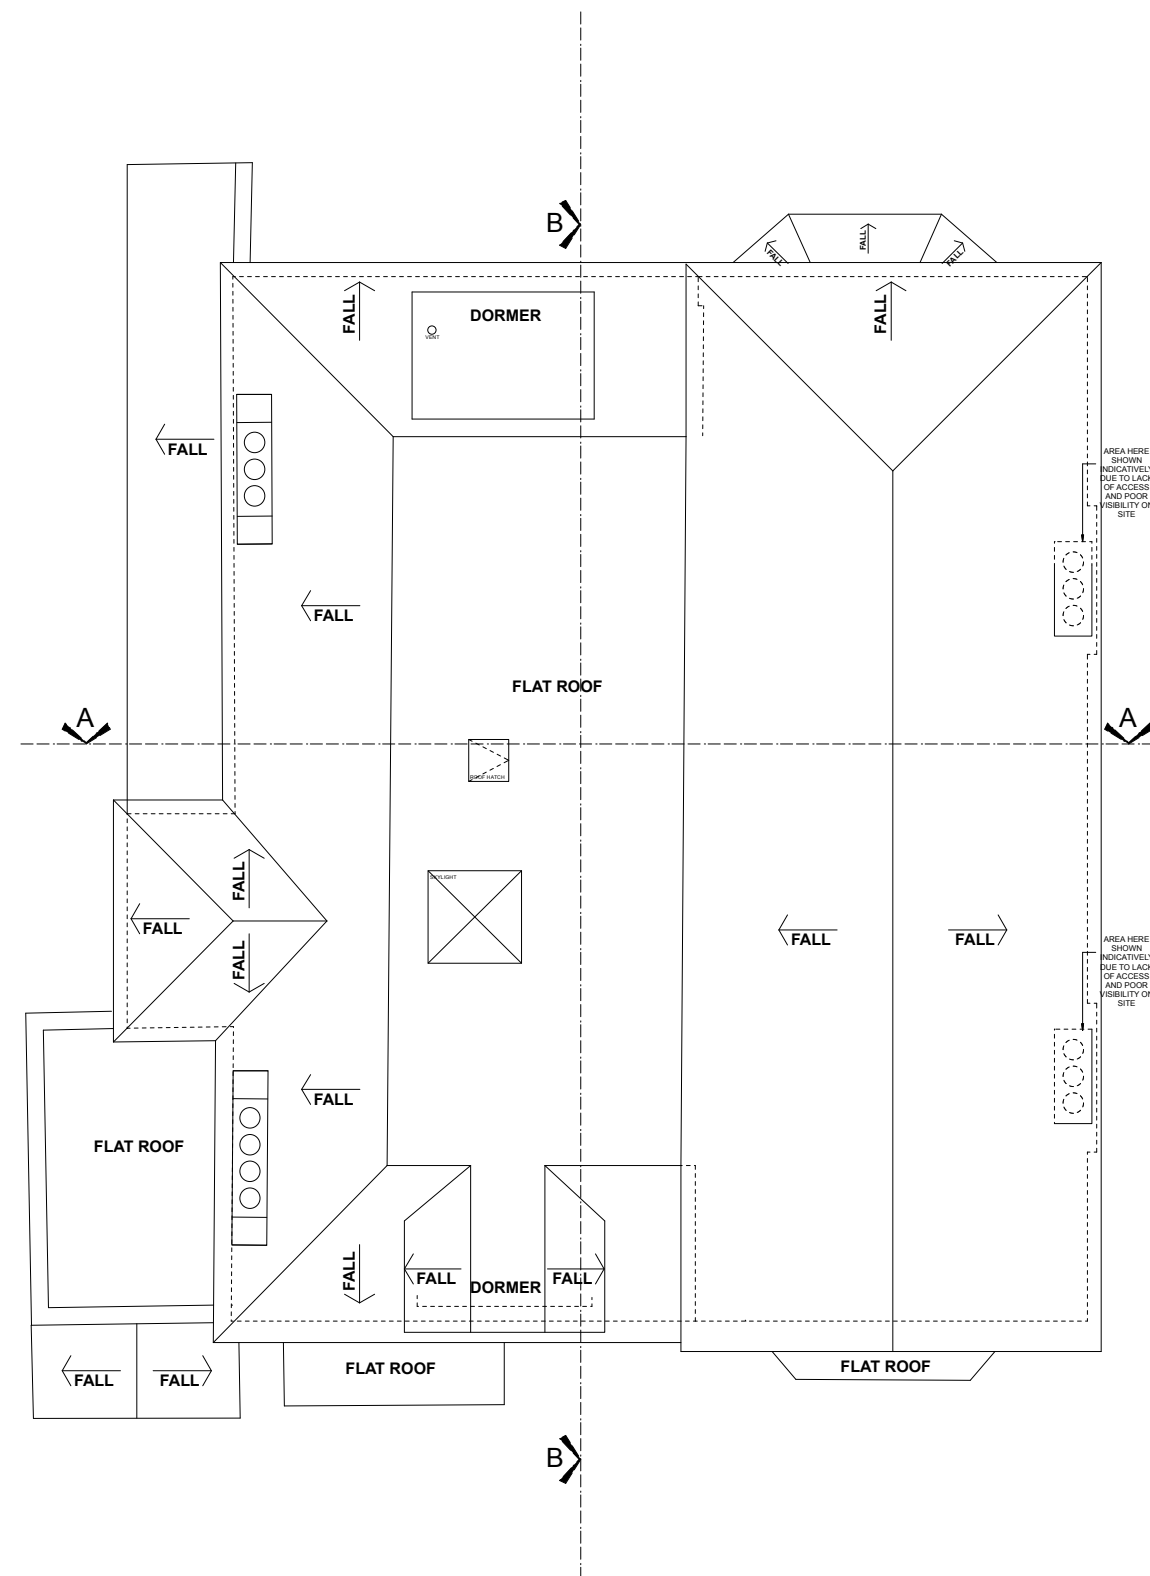


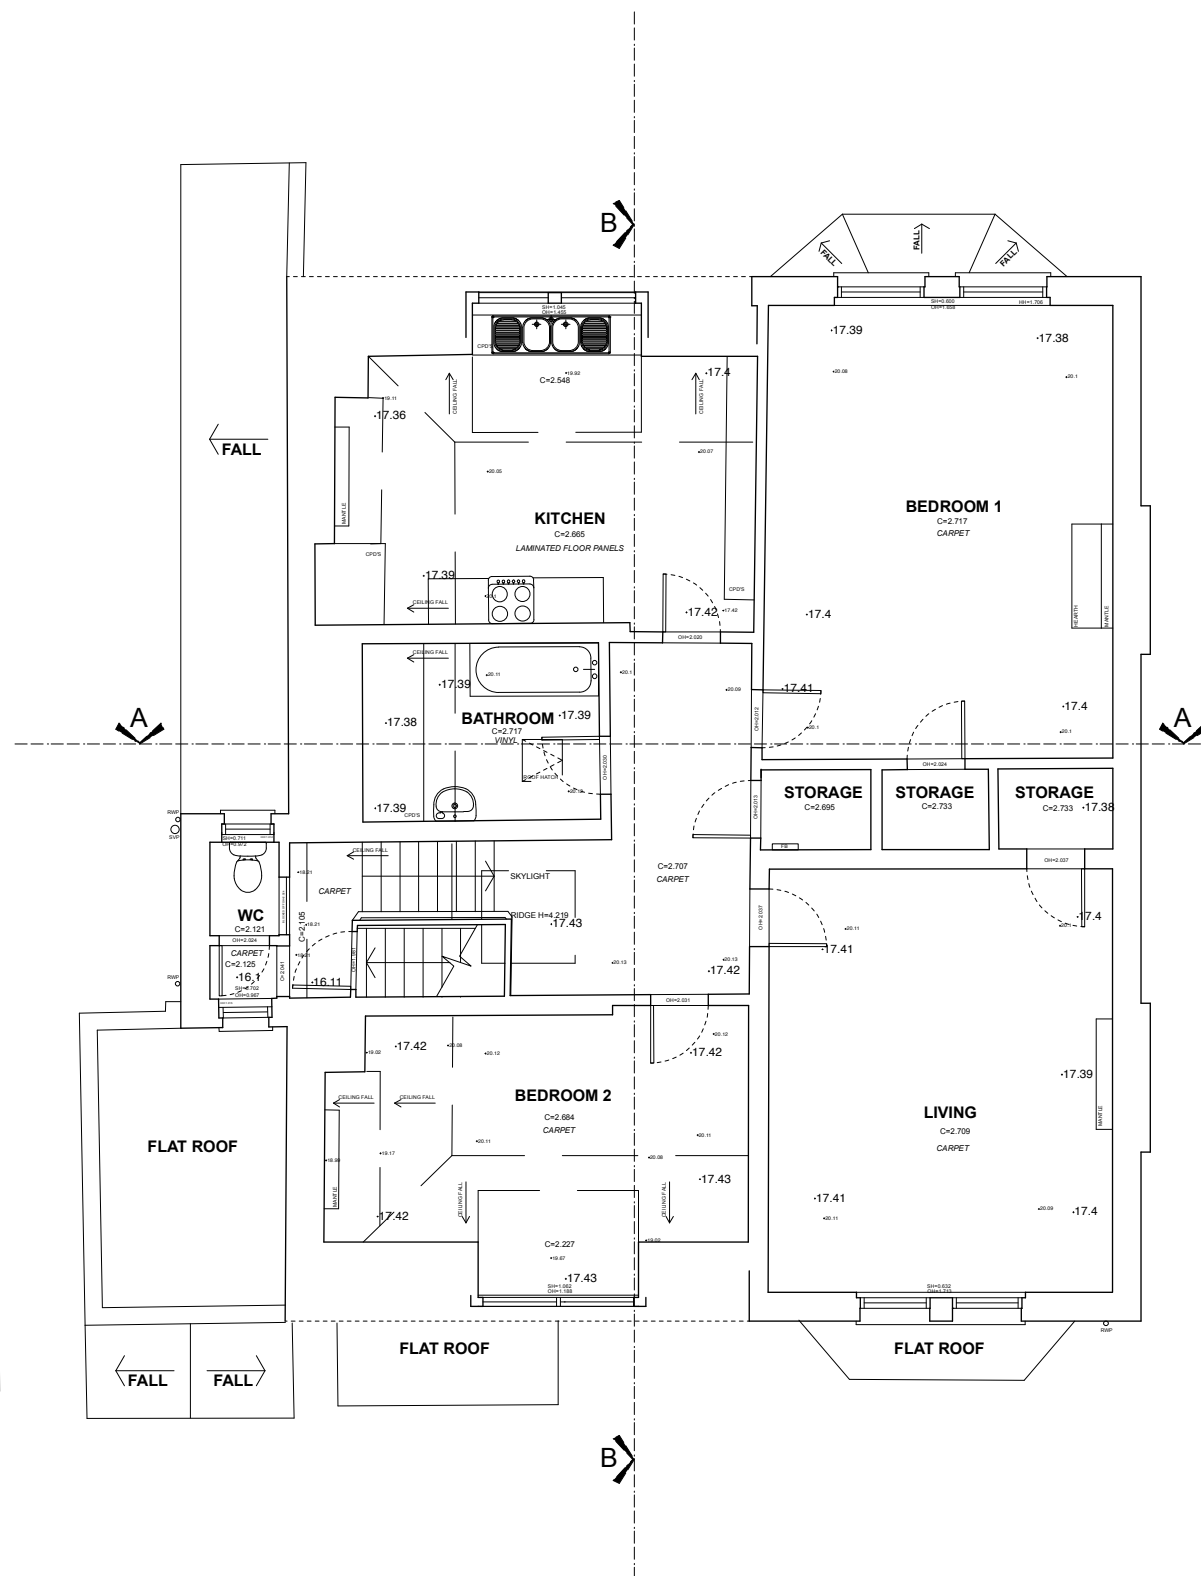

Notes

© Copyright Reserved Inglis Inglis Ltd
Key

Key

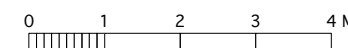

PLANNING

Revisions



Clie

CD London Property Investments Ltd

Project	
---------	--

**Top floor flat, 1 Cleve Road
London NW6 3RG**

	Drawing
--	---------

Existing Plans

Date

July 2024

Scale

1:100 at A3

Ref

CR02 P03

Ingalis Ingalis Ltd

Midsummer Studio

179 Dalling Road London W6 0ES

patrick@inglisinglis.com; katie@inglisinglis.com