



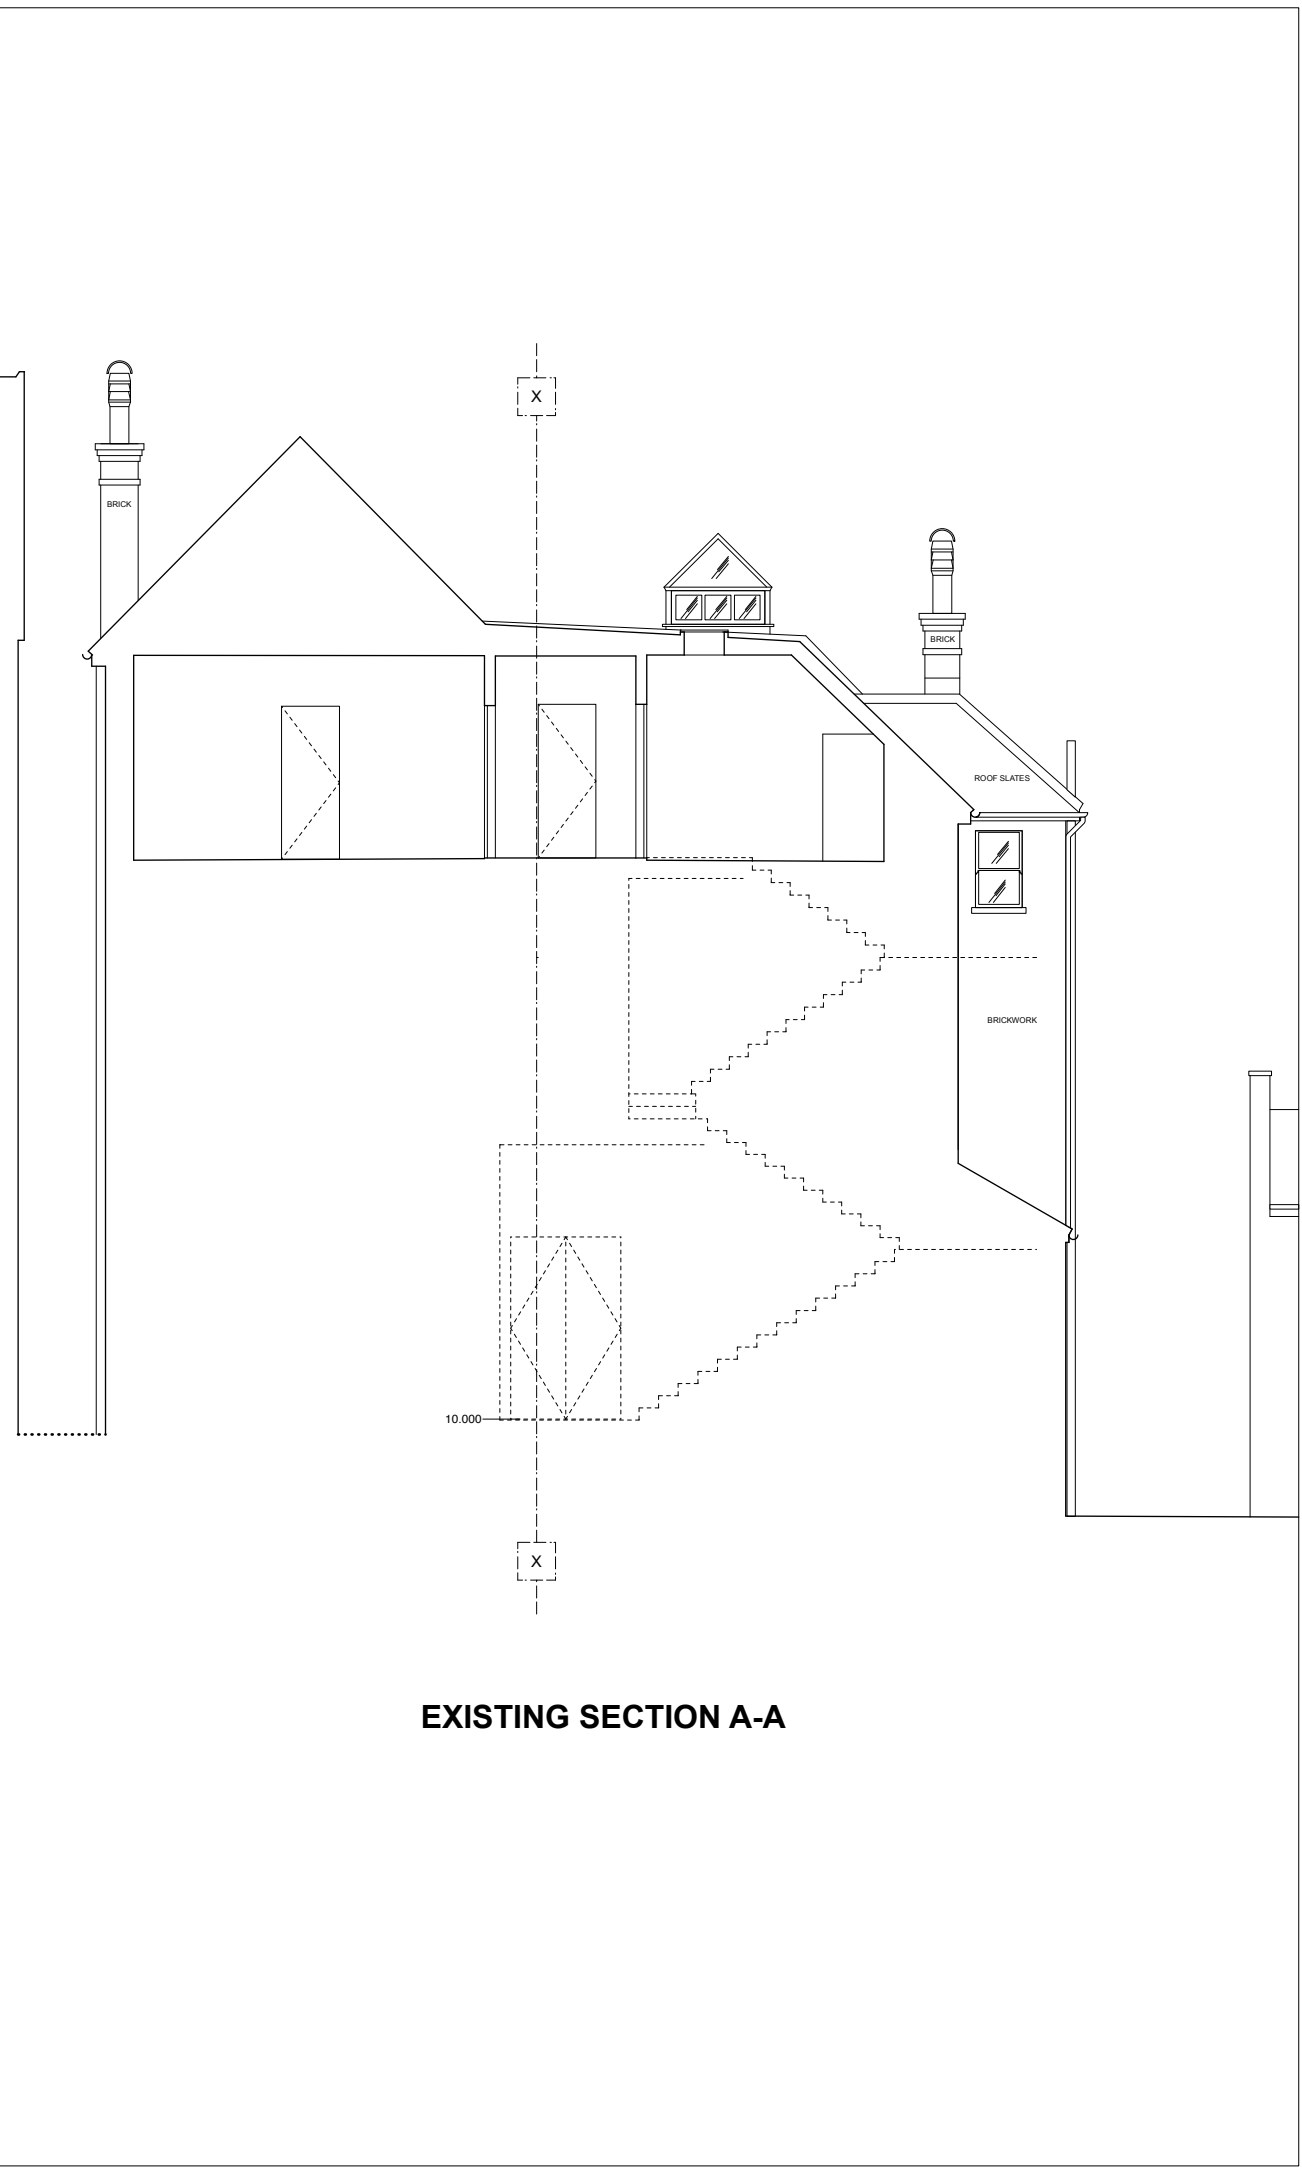

EXISTING SECTION A-A

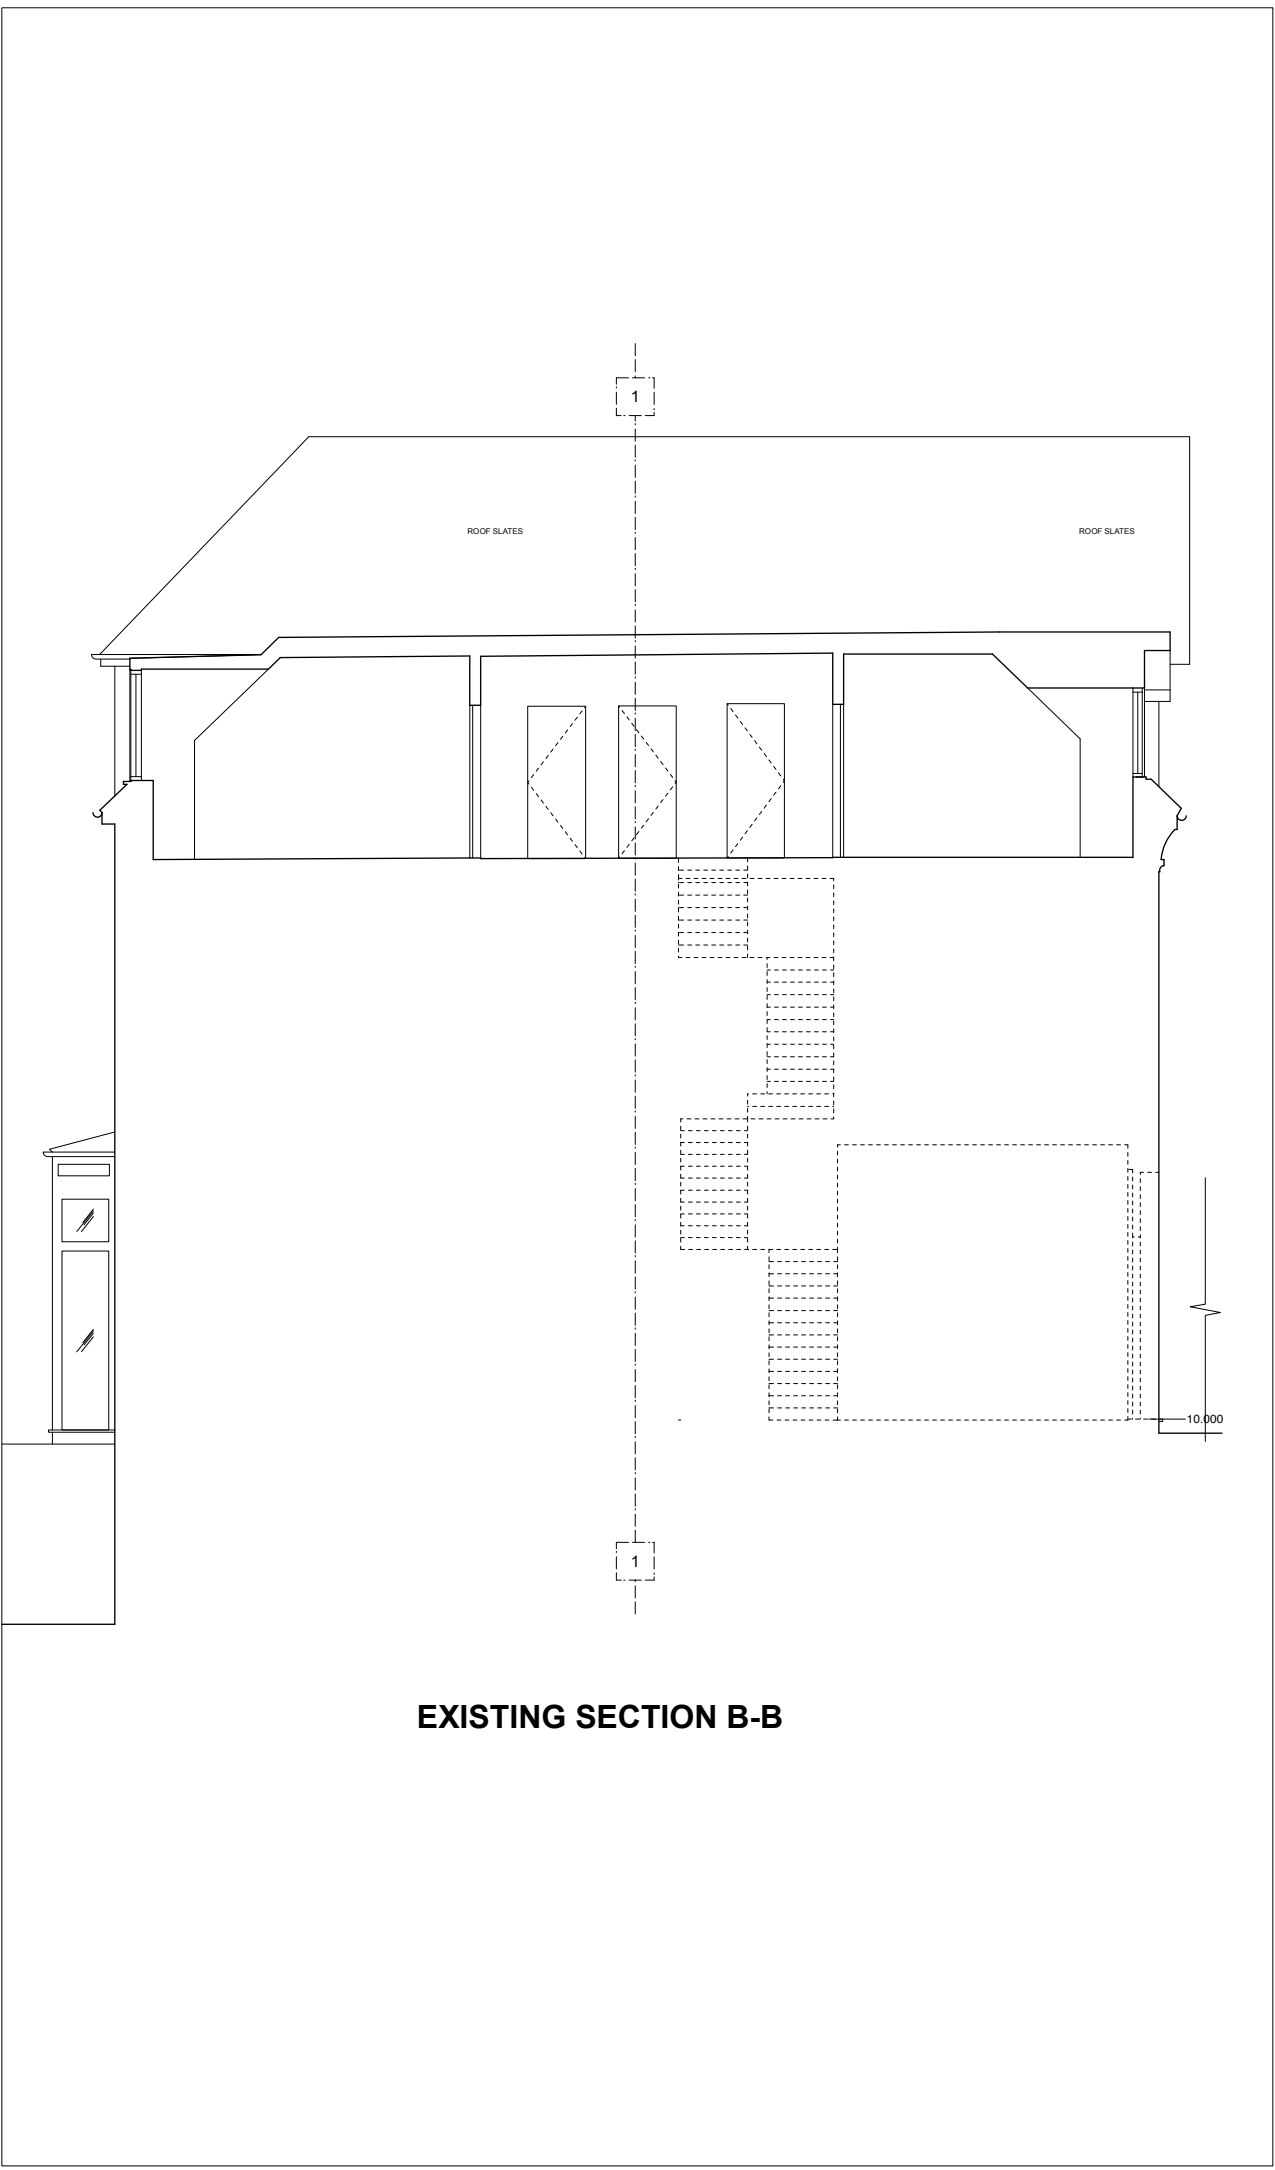

EXISTING SECTION B-B

Notes

© Copyright Reserved Inglis Inglis Ltd

Key

01234 M

PLANNING

Revisions

Inglis Inglis Ltd
Midsummer Studio
179 Dalling Road London W6 0ES
patrick@inglisingle.com; kate@inglisingle.com

Client
CD London Property Investments Ltd

Project
Top floor flat, 1 Cleve Road
London NW6 3RG

Drawing
Existing Sections

Date
July 2024

Scale
1:100 at A3

Ref.
CR02 P05