


PROPOSED GROUND FLOOR PLAN (UNCHANGED)

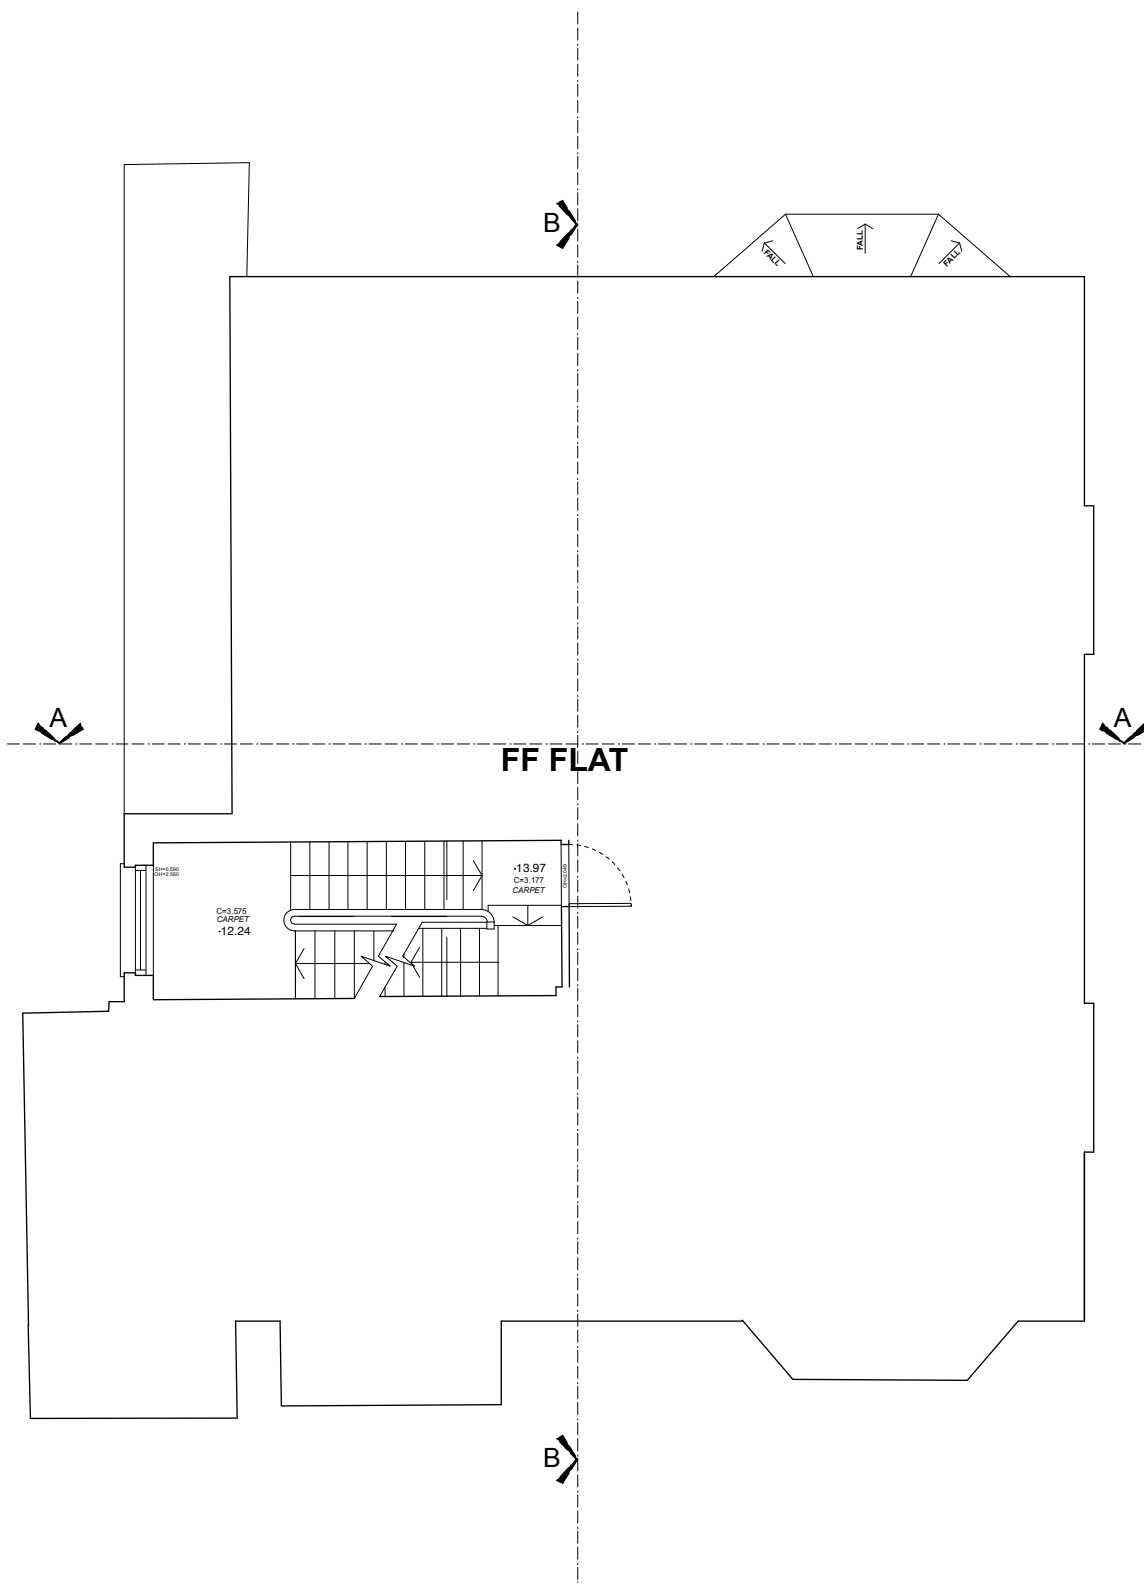


PROPOSED FIRST FLOOR PLAN (UNCHANGED)

Notes

© Copyright Reserved Inglis Inglis Ltd

Key

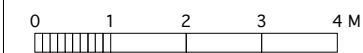

PLANNING

Revisions

Inglis Inglis Ltd
Midsummer Studio
179 Dalling Road London W6 0ES
patrick@inglisnglis.com kate@inglisnglis.com

Client
CD London Property Investments Ltd

Project
Top floor flat, 1 Cleve Road London NW6 3RG

Drawing
Proposed Plans

Date
July 2024

Scale
1:100 at A3

Ref.
CR02 P07