
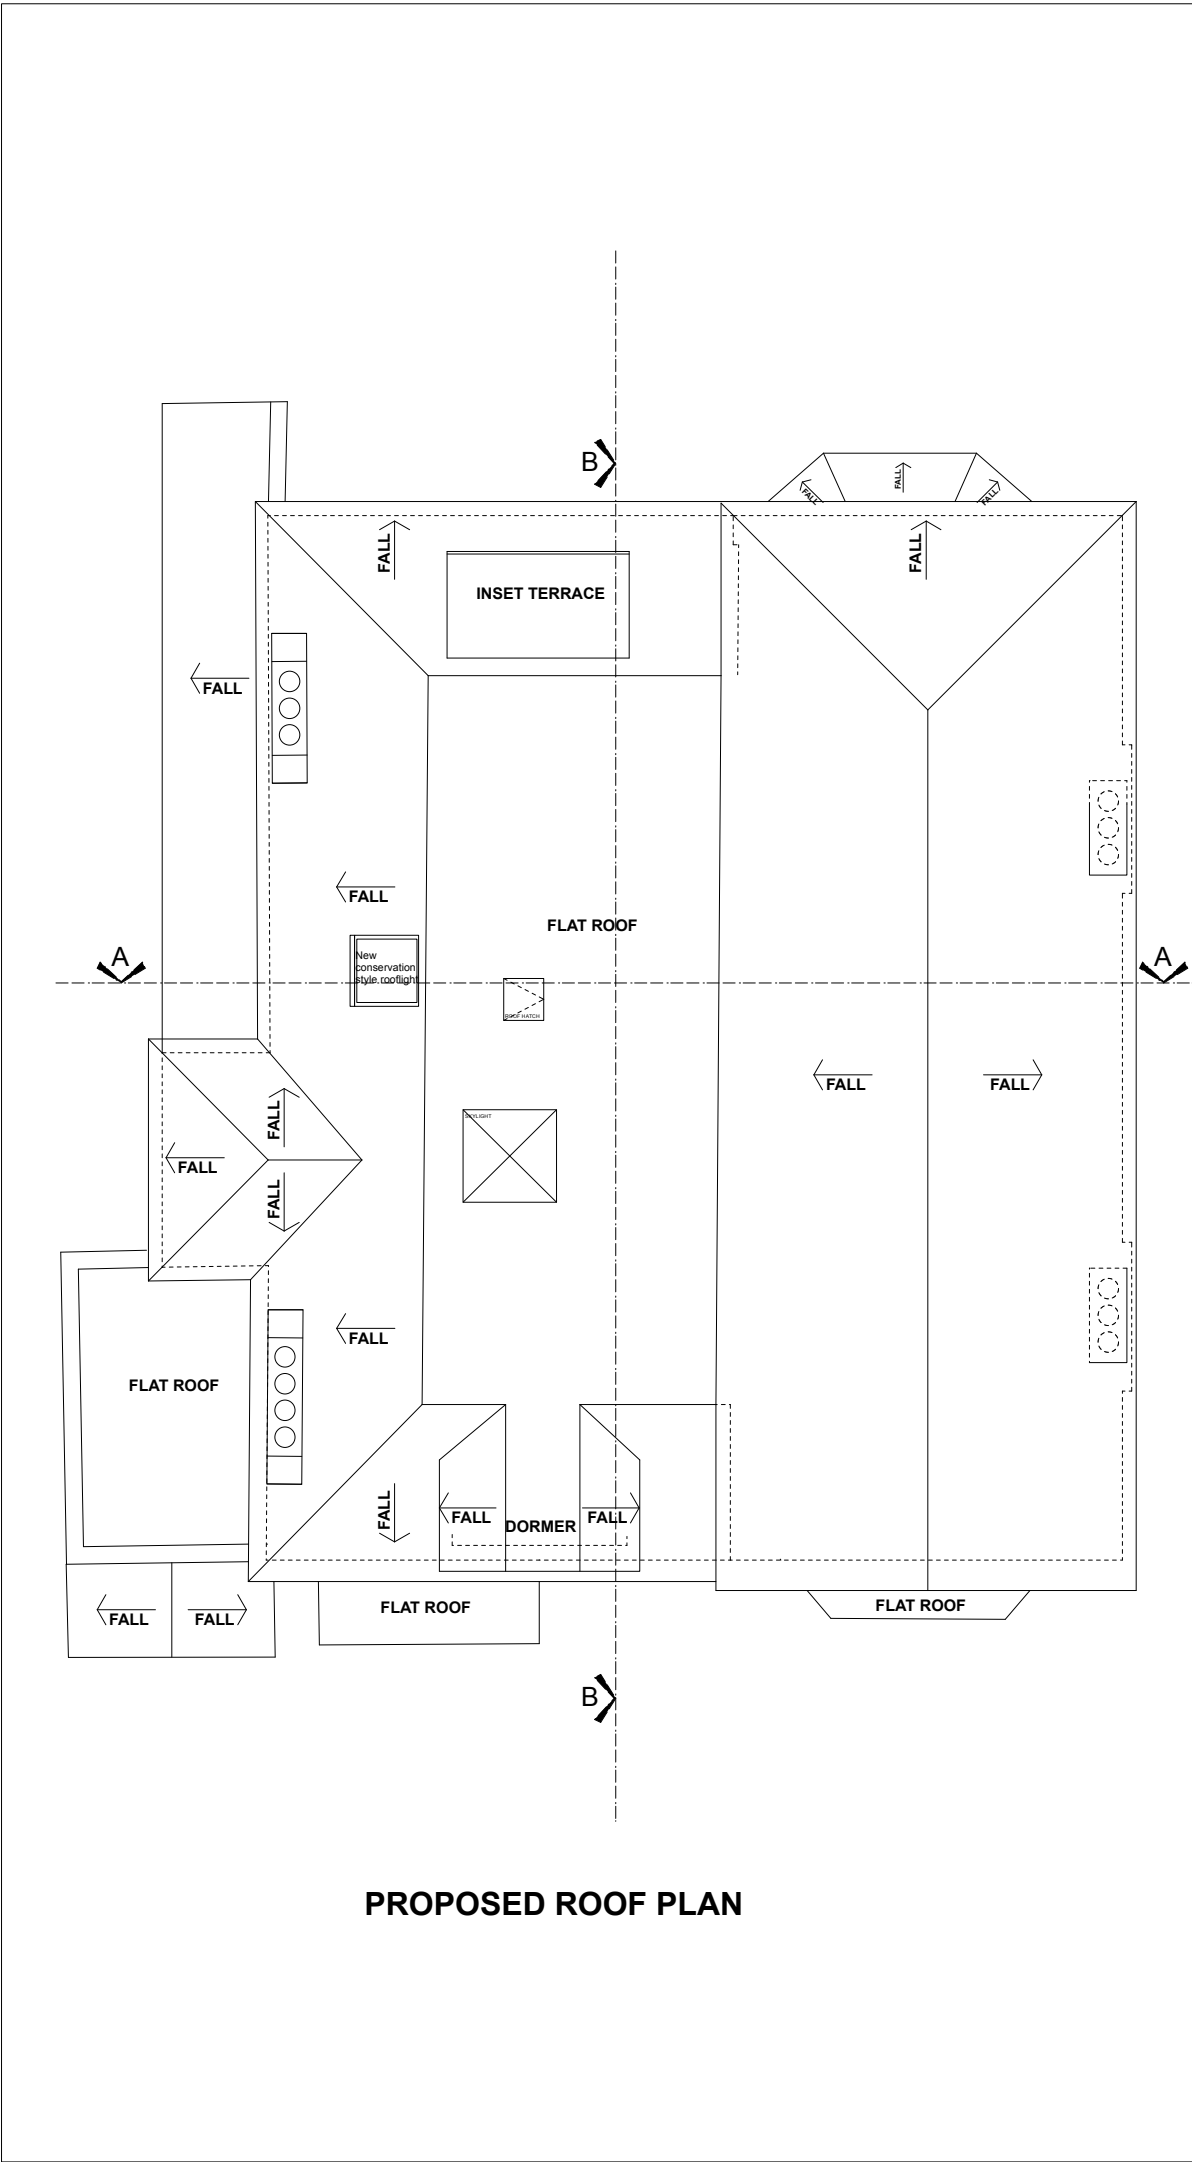


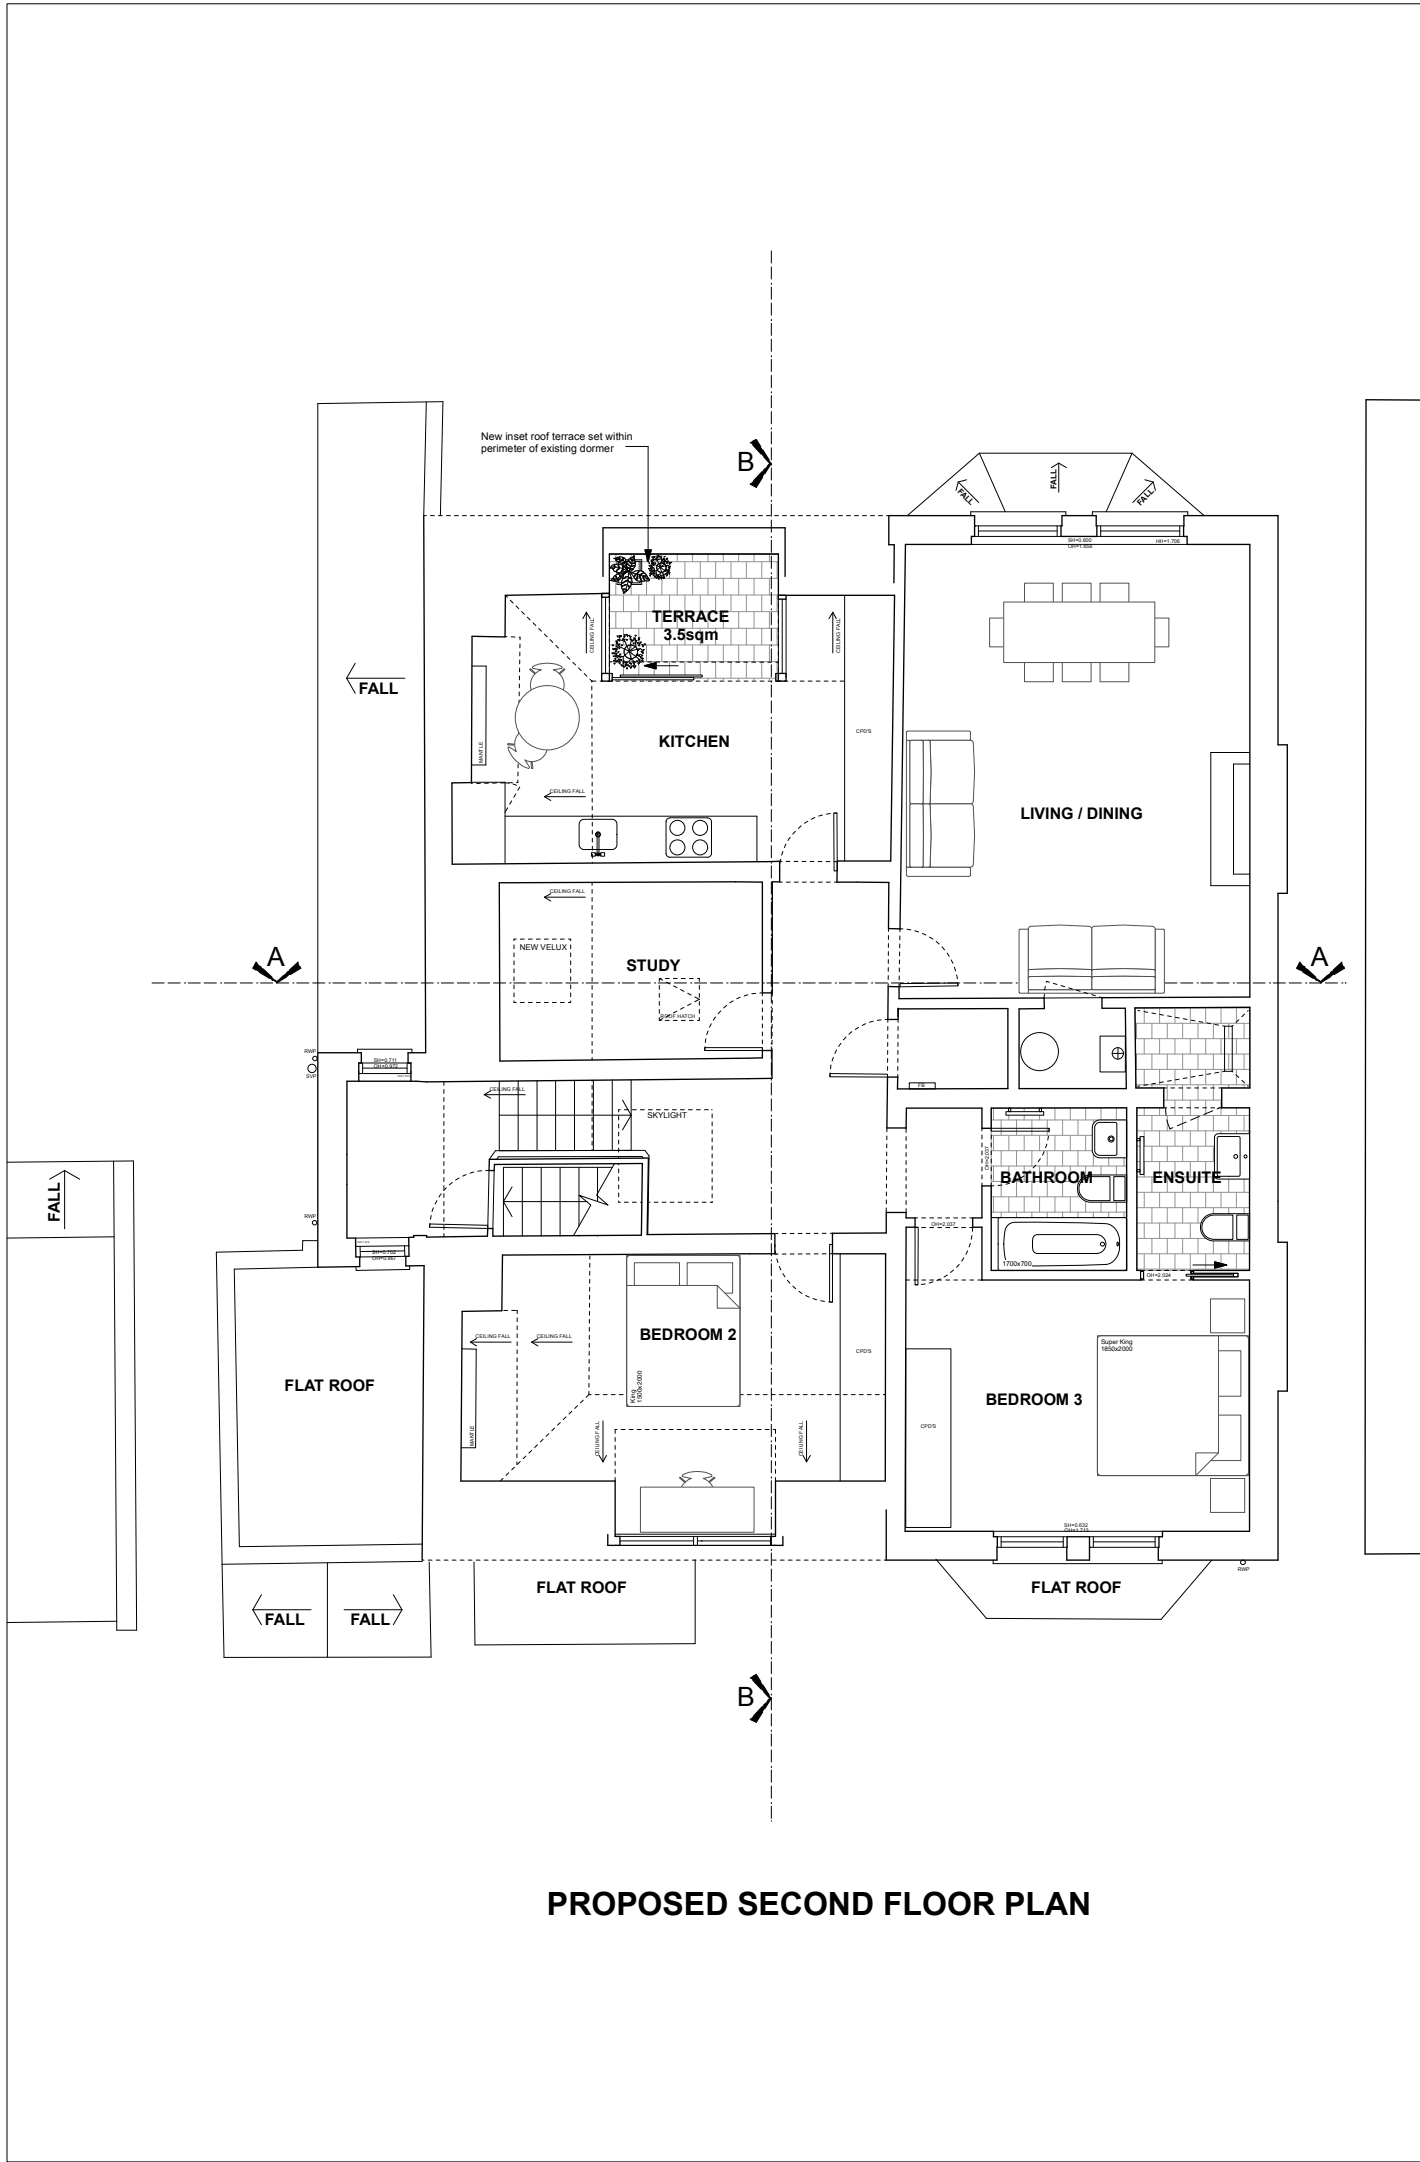

Notes

© Copyright Reserved Inglis Inglis Ltd

Key

N

0 1 2 3 4 M

PLANNING

Revisions

Client
CD London Property Investments Ltd

Project
Top floor flat, 1 Cleve Road
London NW6 3RG

Drawing
Proposed Plans

Date
July 2024

Scale
1:100 at A3

Ref.
CR02 P08

Inglis Inglis Ltd
Midsummer Studio
179 Dalling Road London W6 0ES
patrick@inglisingle.com; kate@inglisingle.com

RIBA
Chartered Practice