
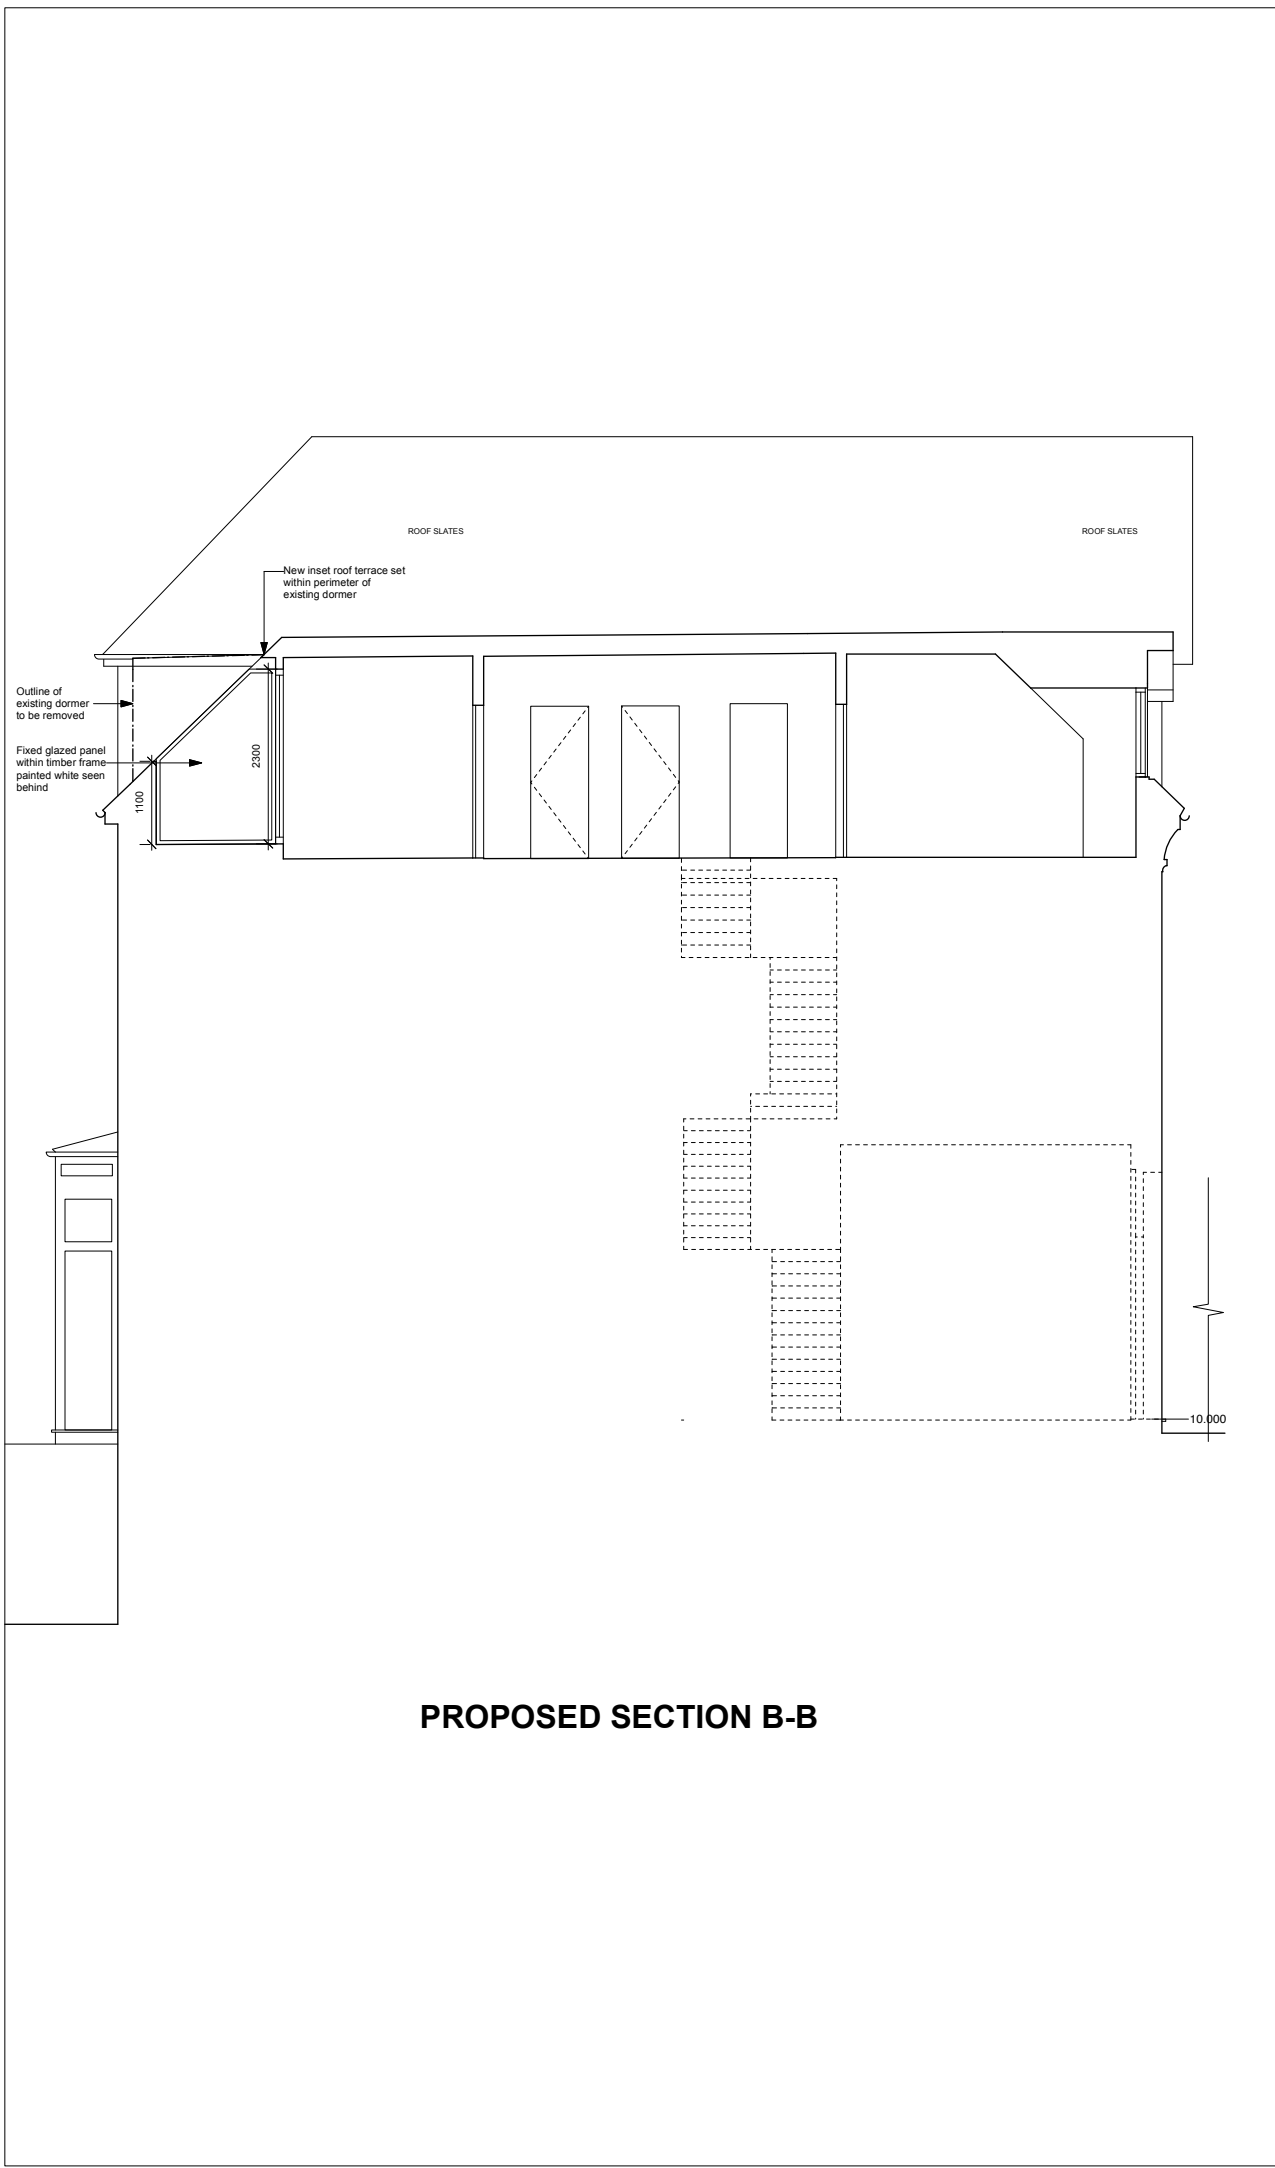


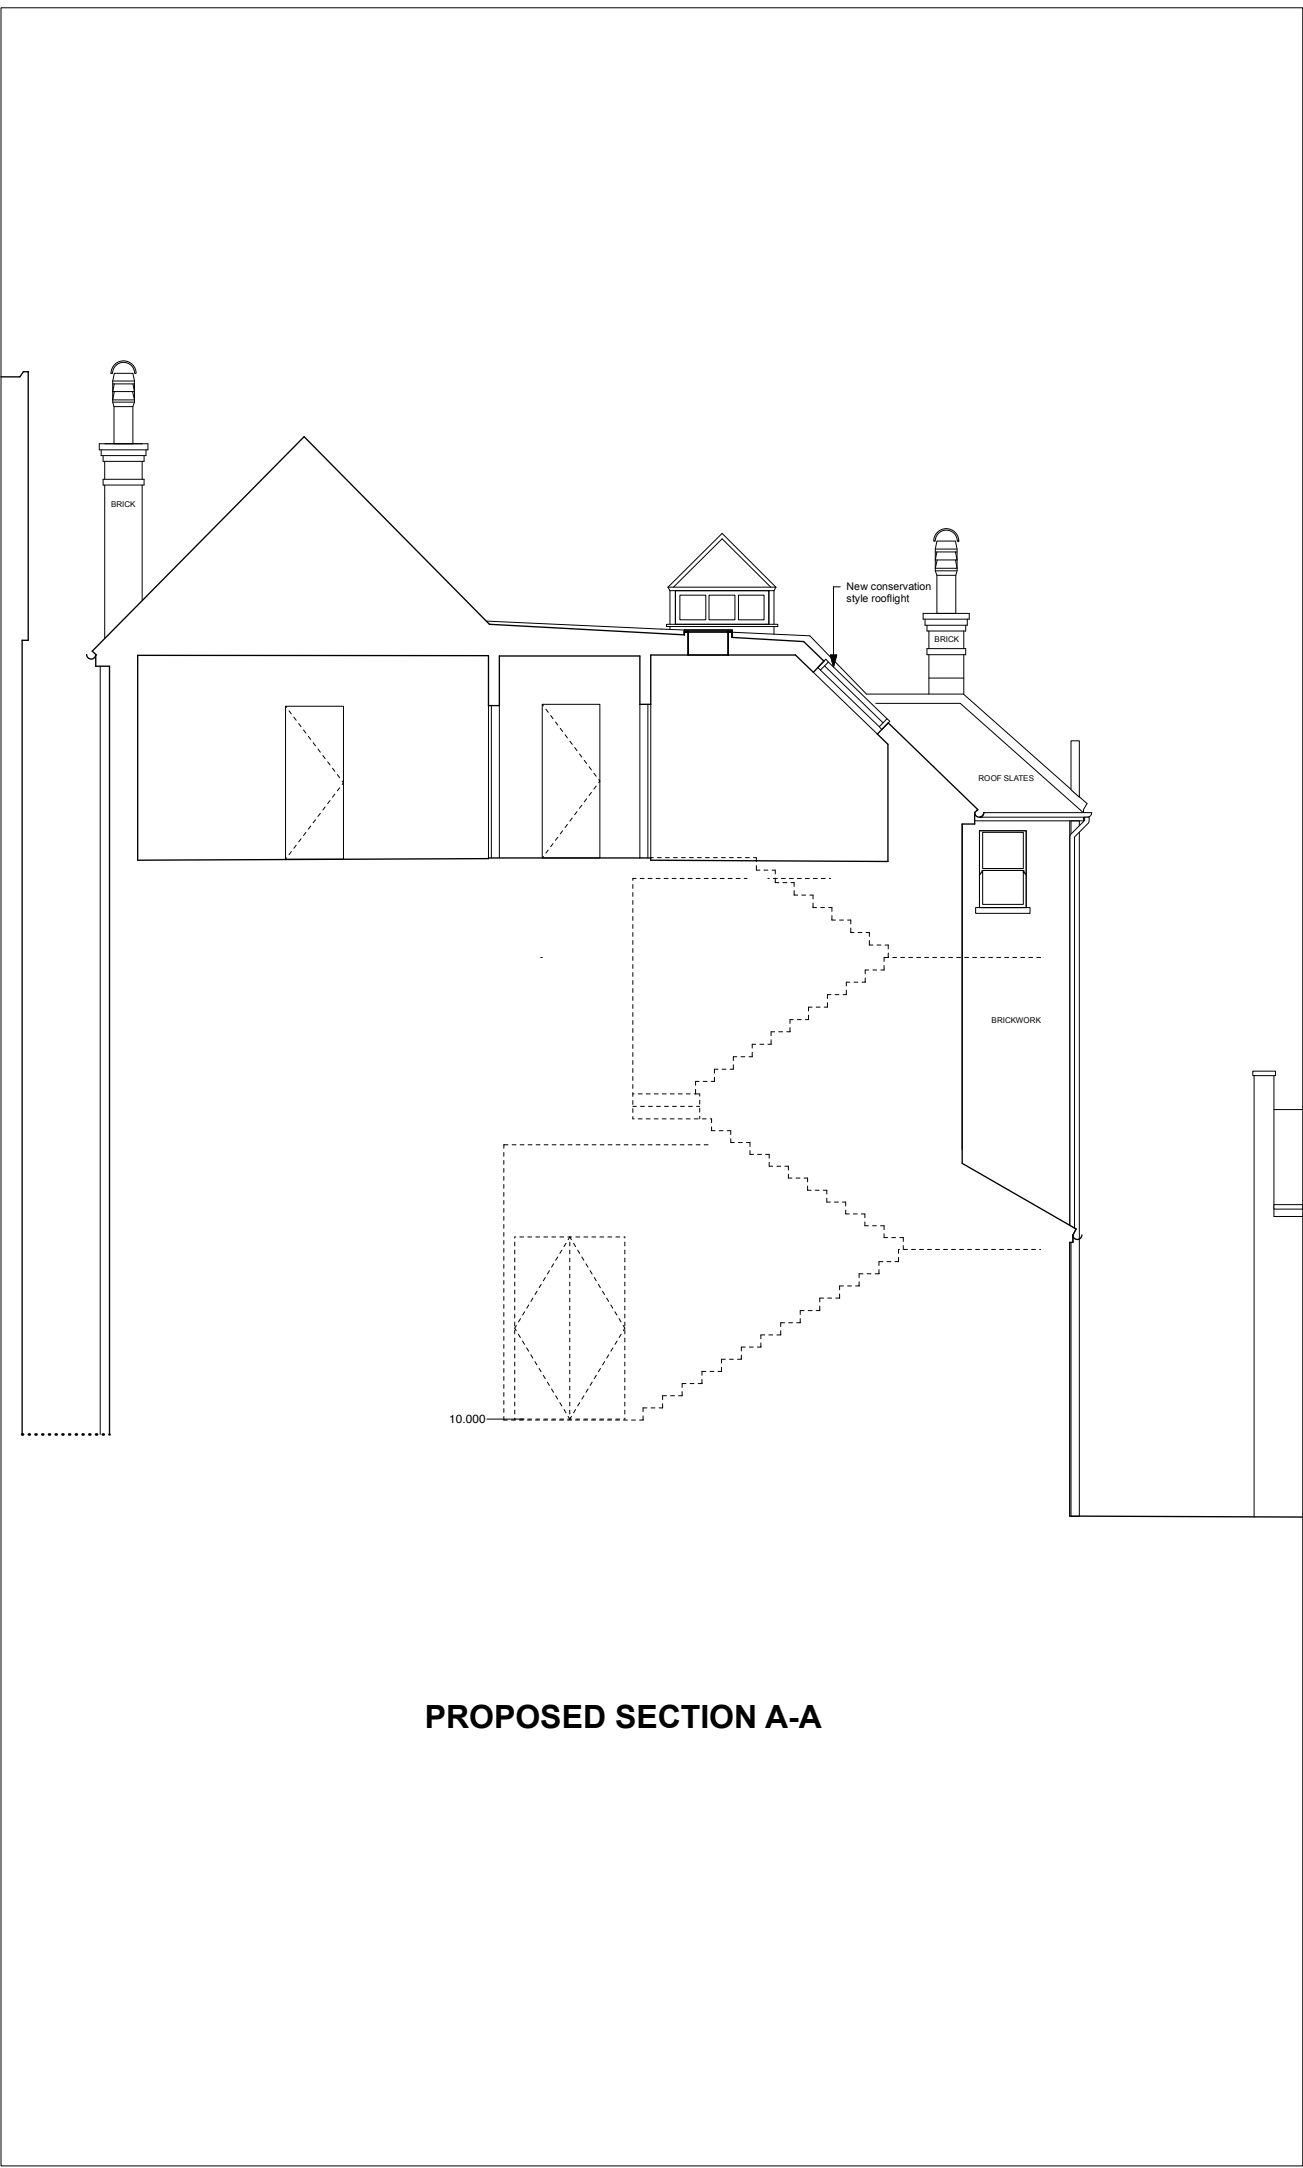

Notes

© Copyright Reserved Inglis Inglis Ltd

Key

0 1 2 3 4 M

PLANNING

Revisions

RIBA

Chartered Practice

Inglis Inglis Ltd
Midsummer Studio
179 Dalling Road London W6 0ES
patrick@inglisnglis.com; kate@inglisnglis.com

Client

CD London Property Investments Ltd

Project

Top floor flat, 1 Cleve Road
London NW6 3RG

Drawing

Proposed Sections

Date

July 2024

Scale

1:100 at A3

Ref.

CR02 P10