

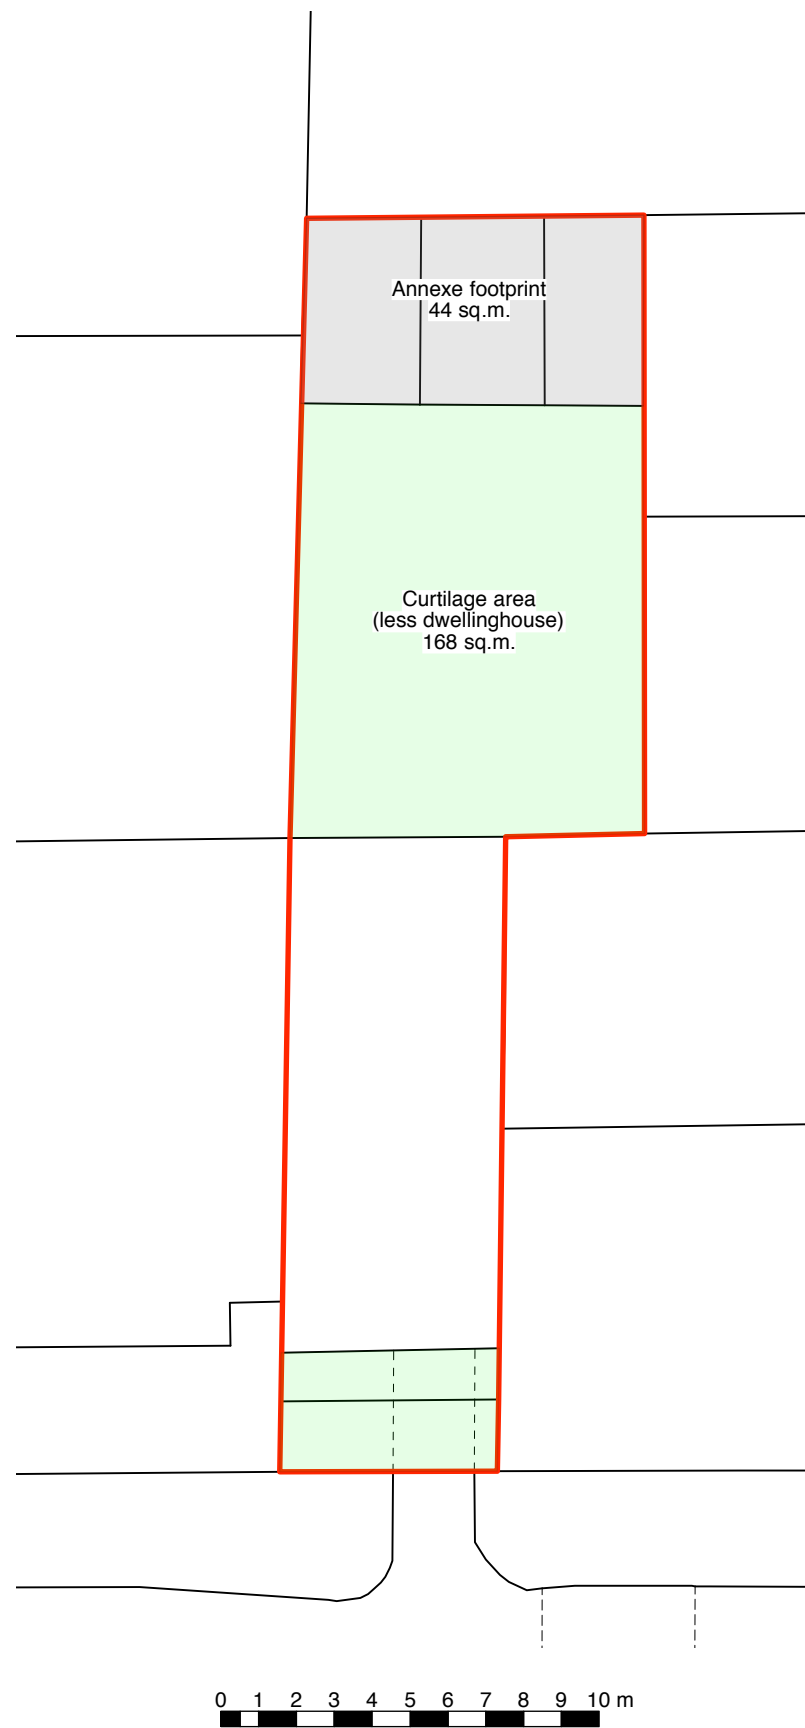
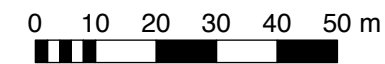


Do not scale from this drawing.  
Dimensions are to be verified on site prior to construction.

Notes

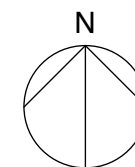

Site Block Plan (1:200)

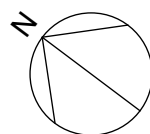

Location Plan (1:1250)

Revisions

**4orm**

1-5 Offord Street London N1 1DH

studio@4orm.co.uk  
www.4orm.co.uk

Project  
2a Boscastle Road  
London NW5 1EG

Drawing Title  
location and site block plans

Drawing Status

Date Scale @ A3 Drawn  
august 24 1:1250 & 1:200

Drawing Number

**4180-X.101**