

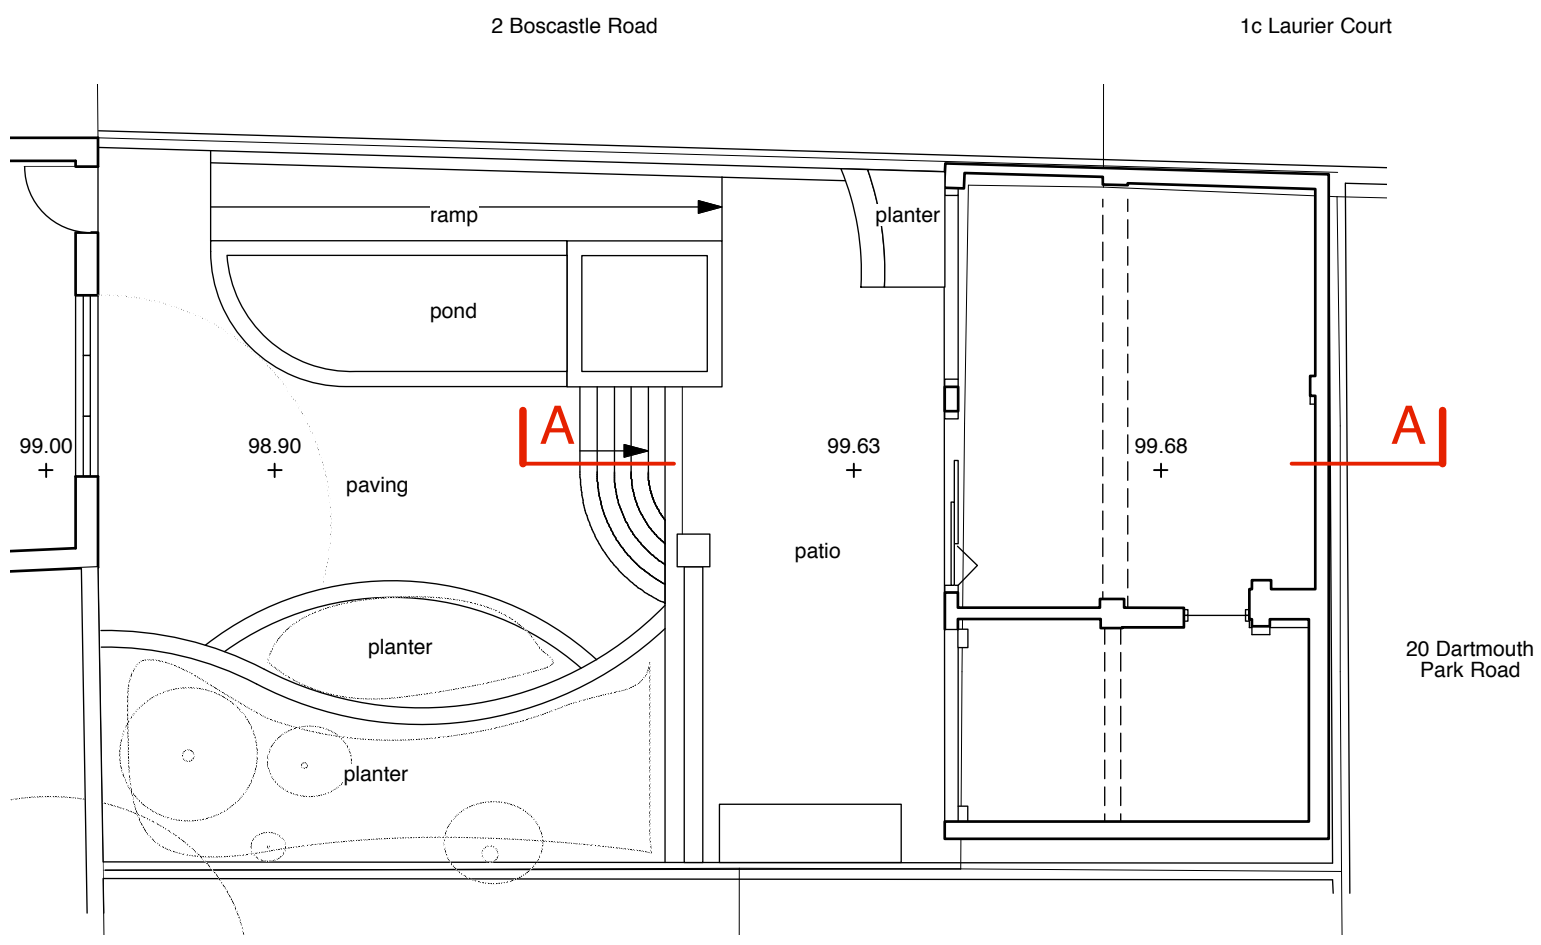
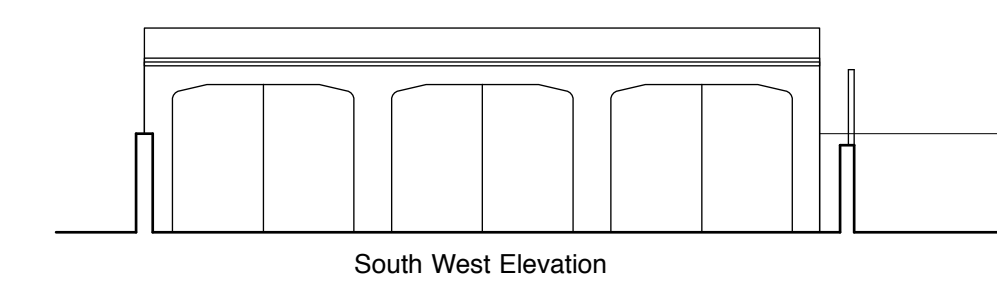
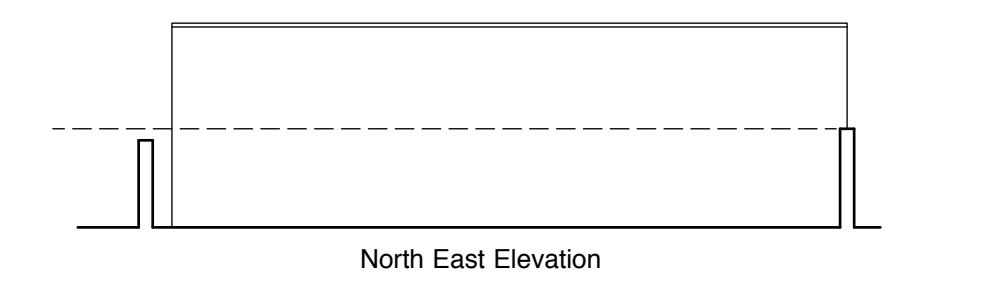
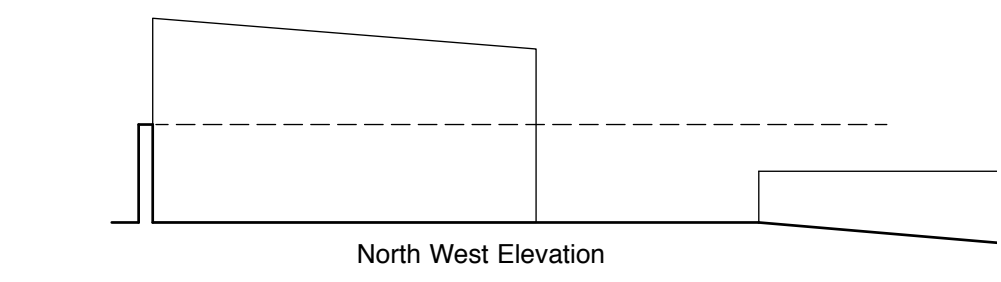
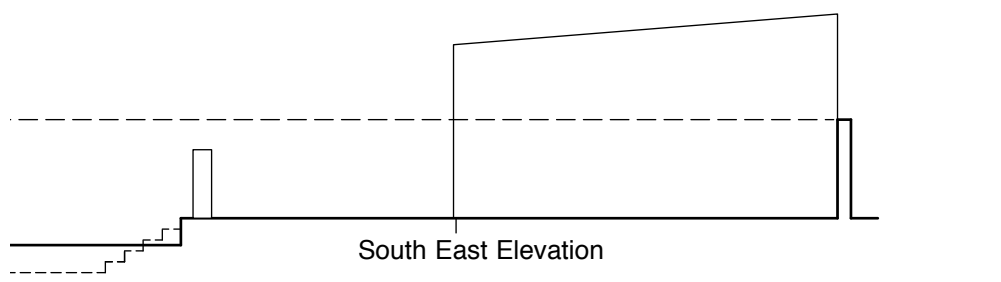
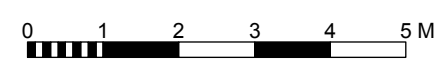


Do not scale from this drawing.
 Dimensions are to be verified on site prior to construction.
 Notes

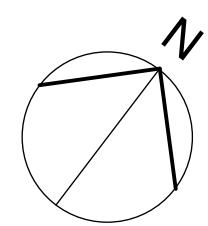

Site Layout Plan

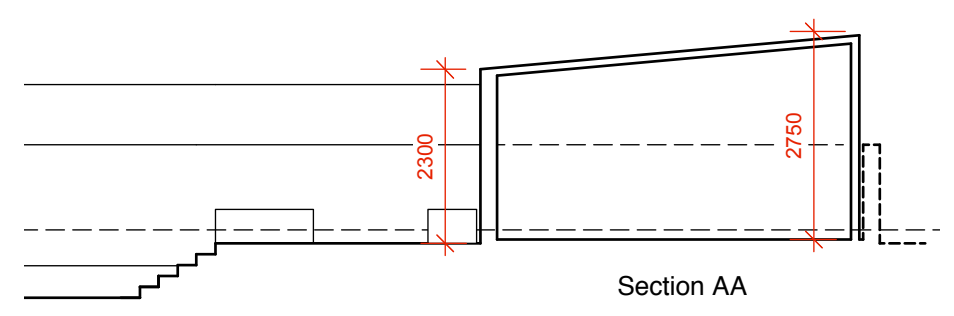

Revisions

4orm

1-5 Offord Street London N1 1DH
 studio@4orm.co.uk
 www.4orm.co.uk

Project
 2a Boscastle Road
 London NW5 1EG

Drawing Title
 Existing
 Rear Garden Annexe

Drawing Status

Date Scale @ A3 Drawn
 august 24 1:100

Drawing Number
4180-X.405