
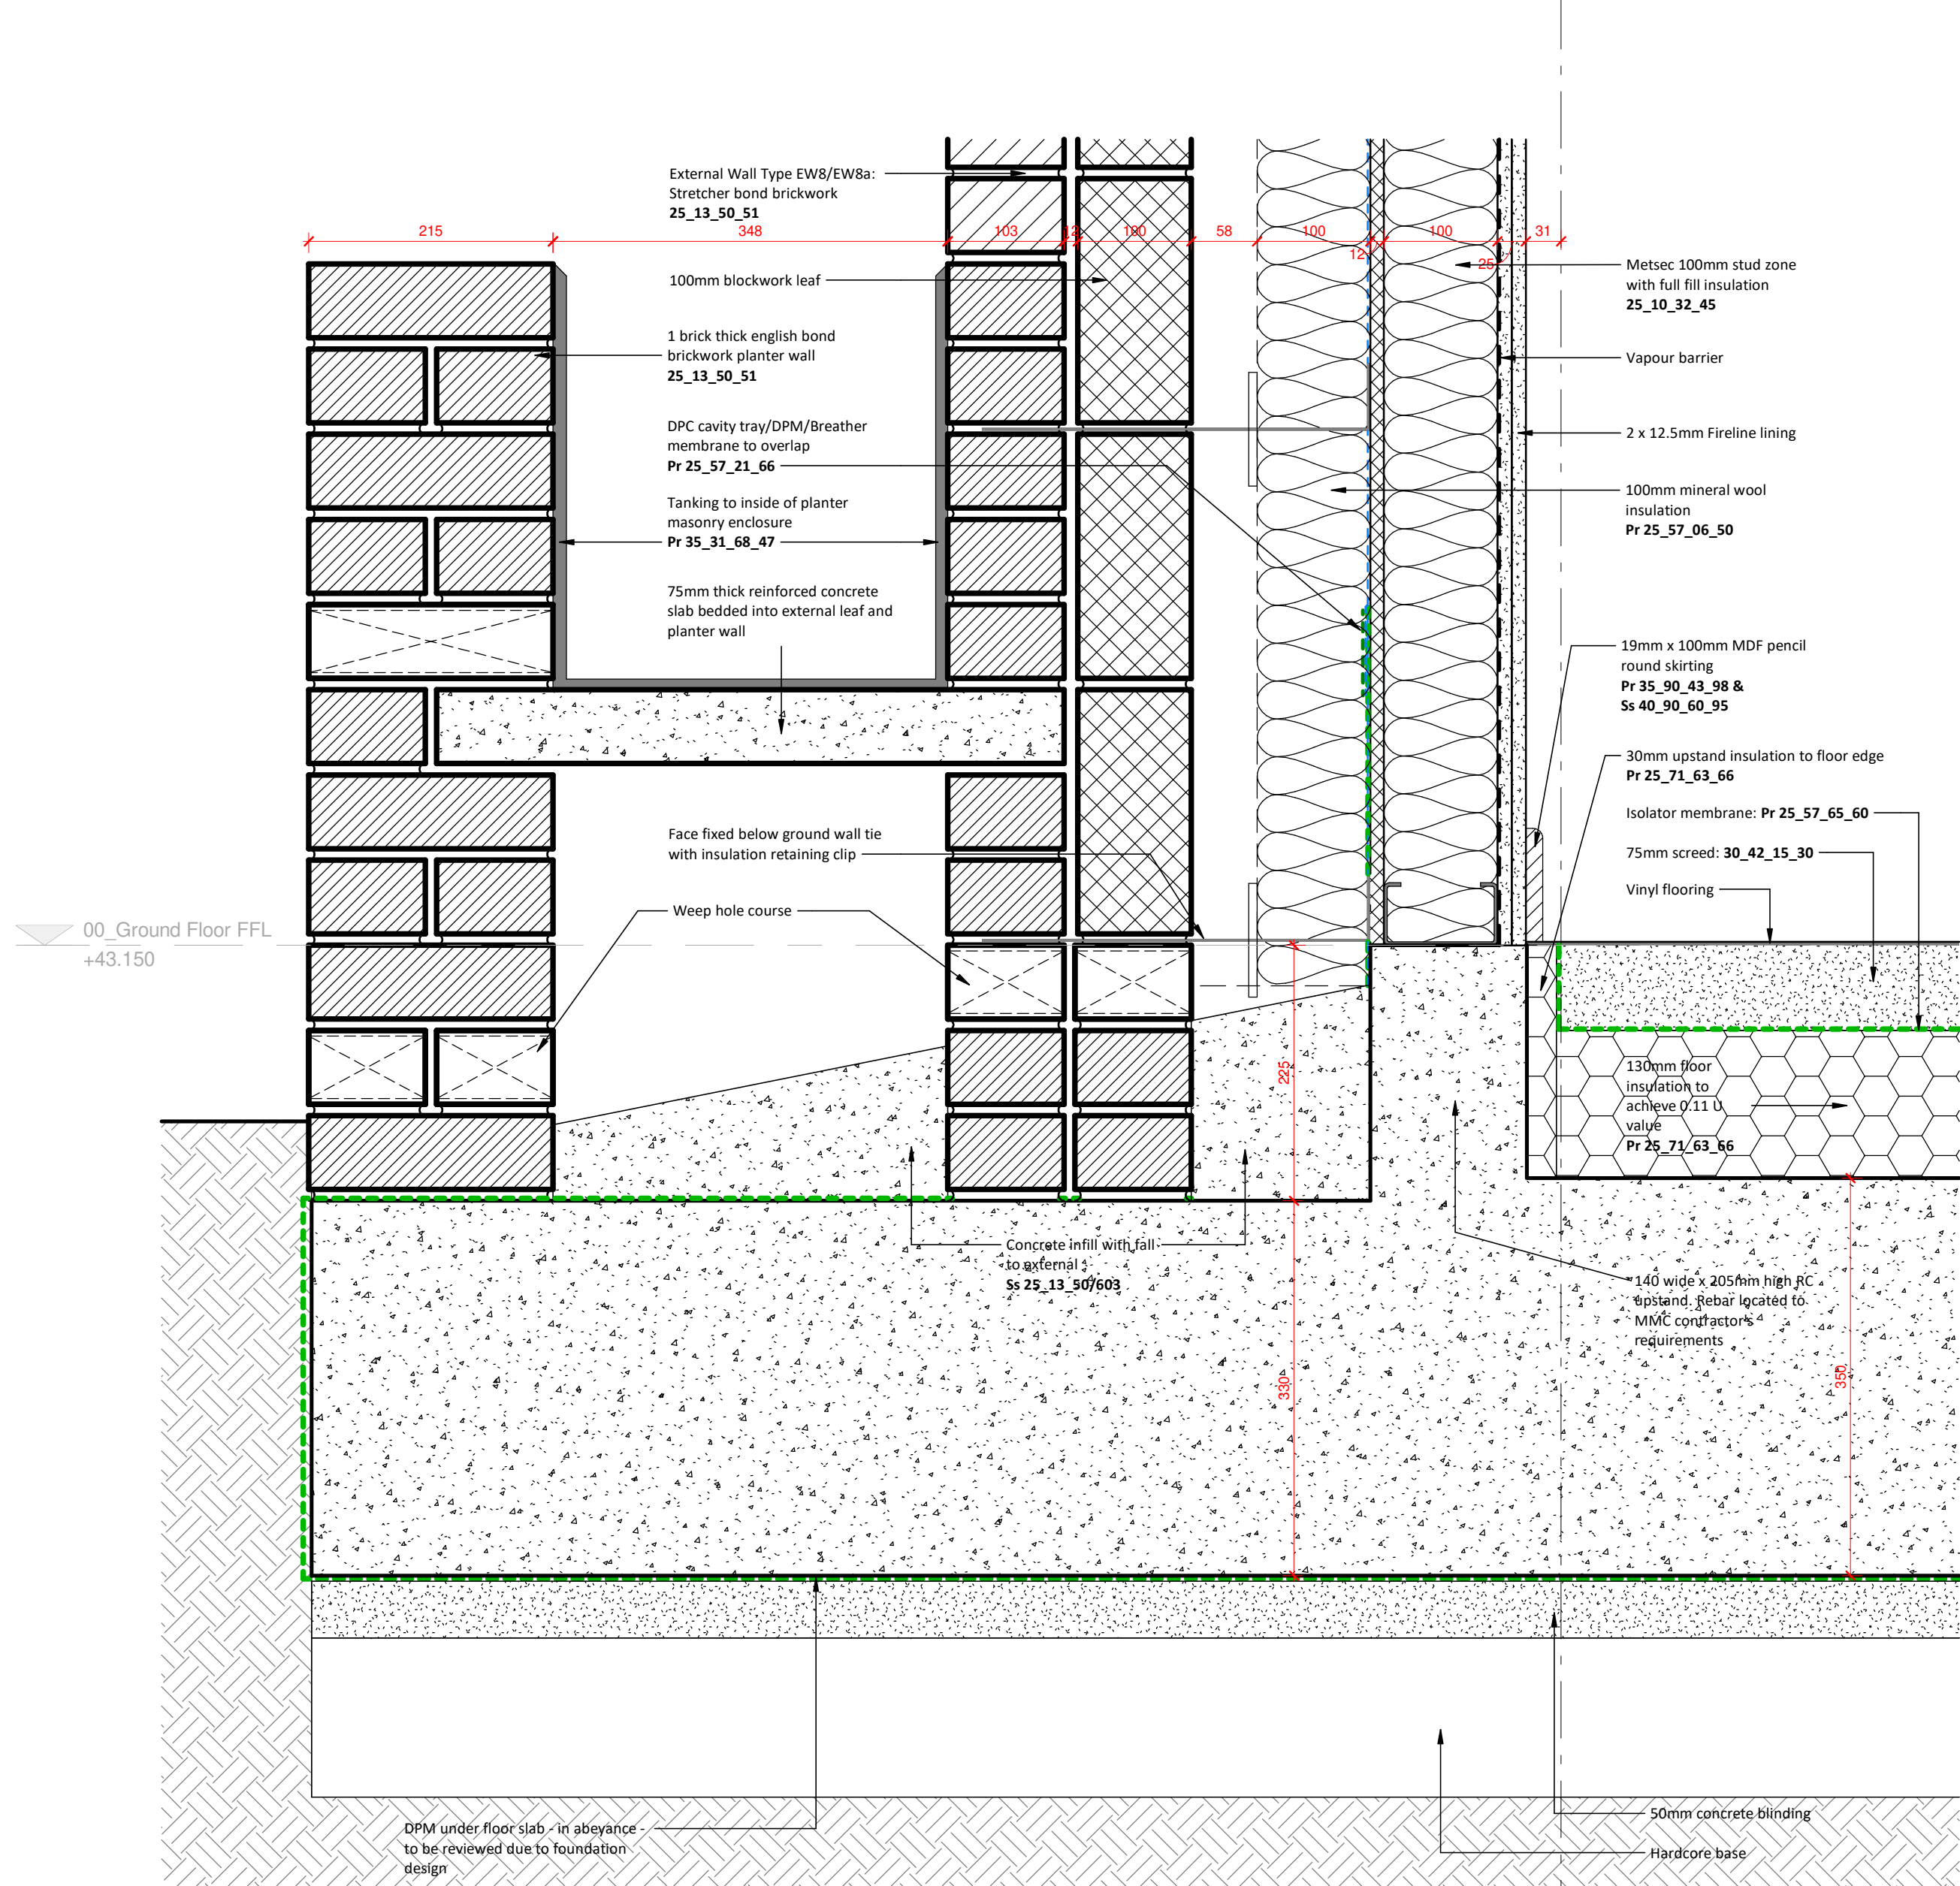




02. Brick Base Detail with Planter - No Window

1:5

 


04. Fourth Floor Corium Roof Parapet

1:5

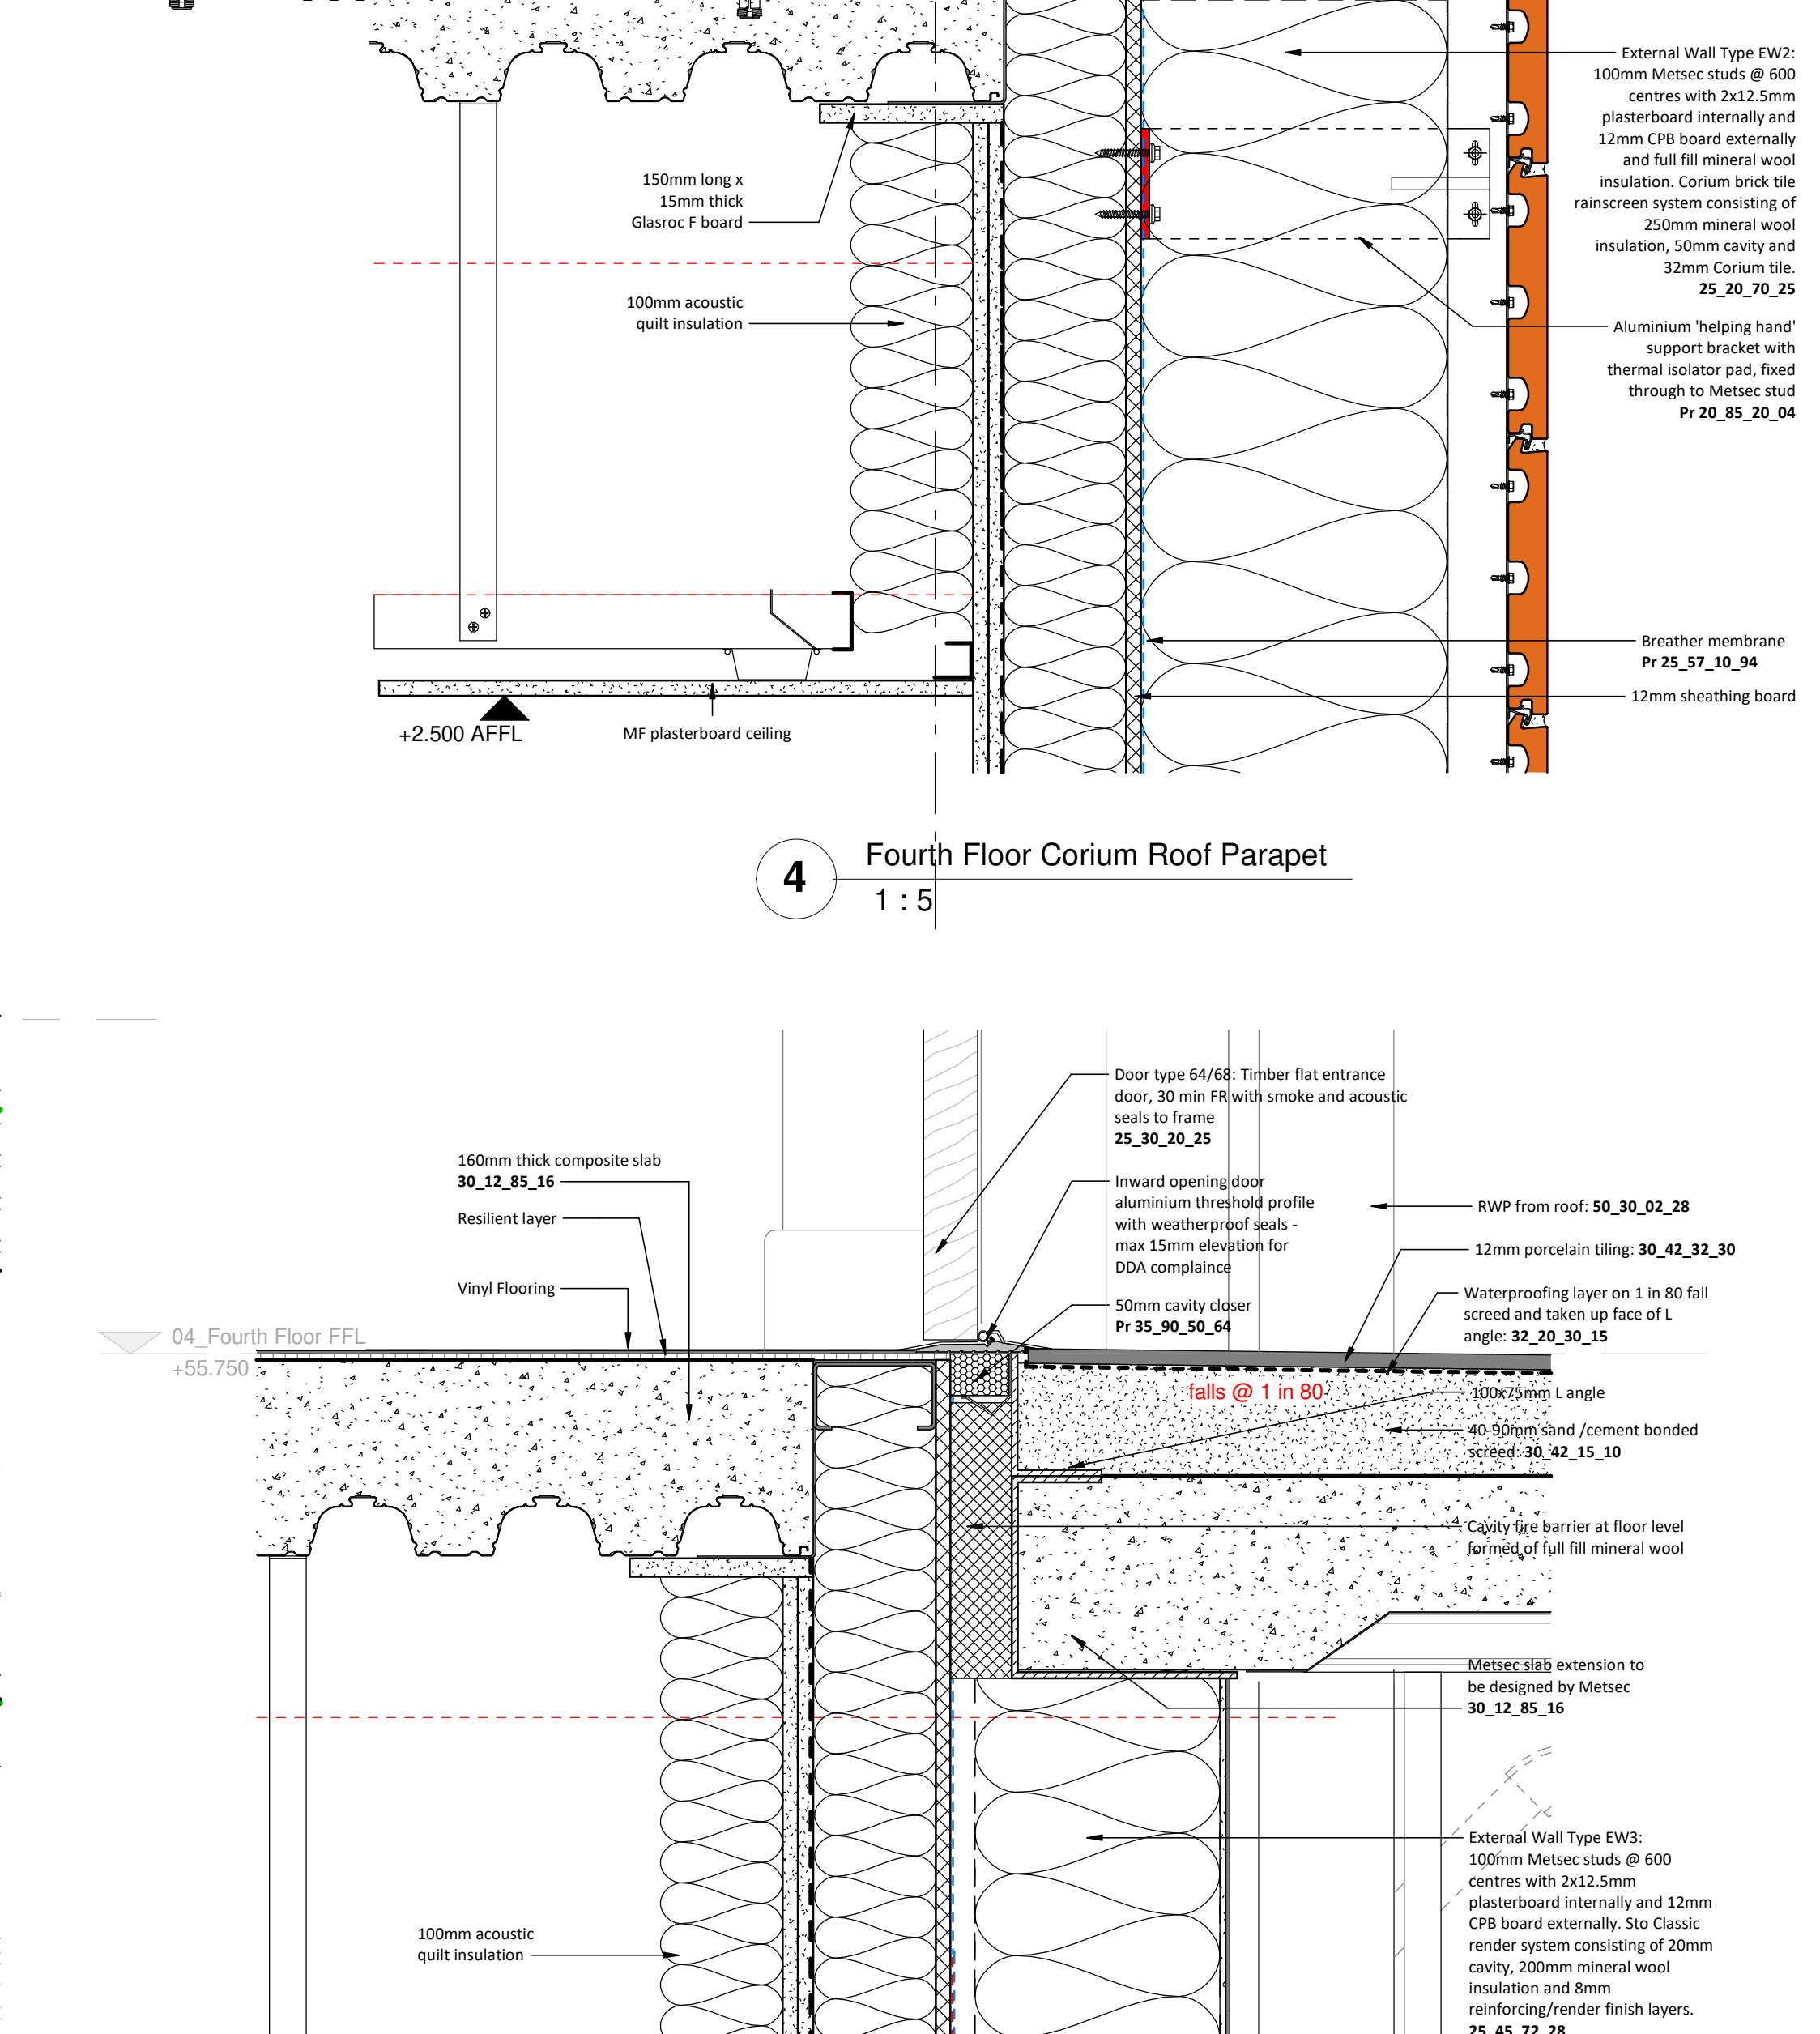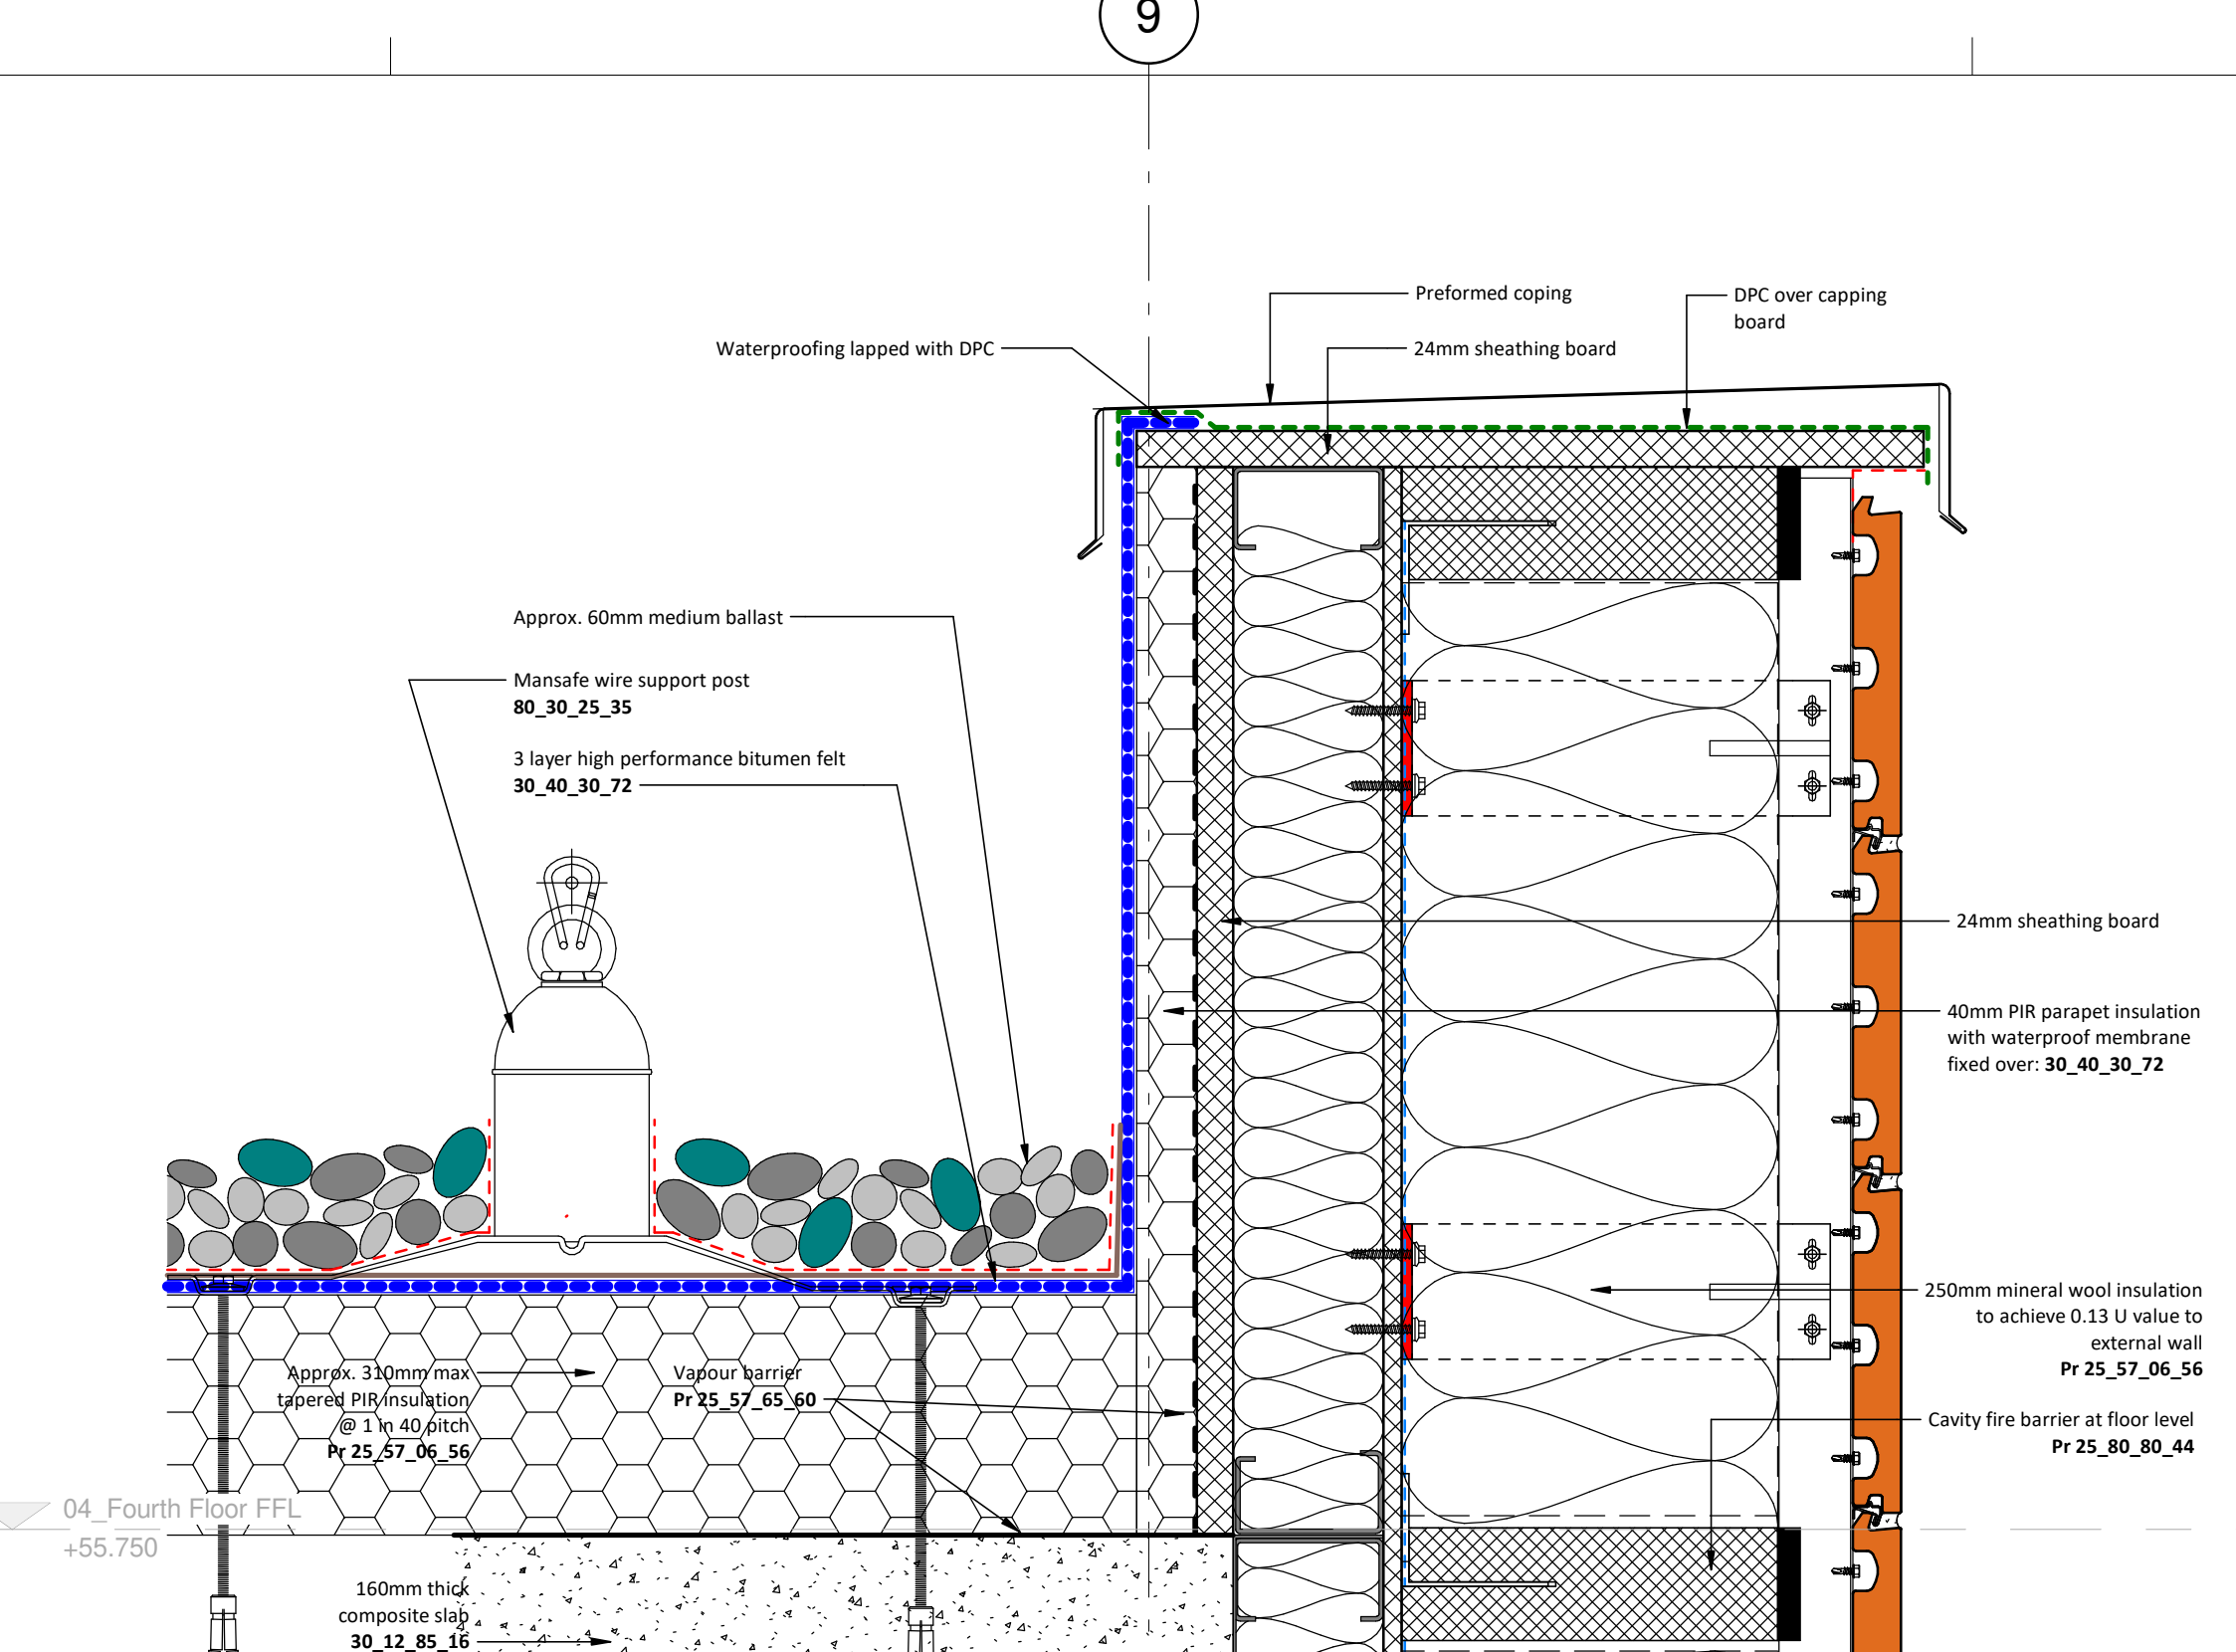

06. Flat Entrance Section Ground Floor

1:5

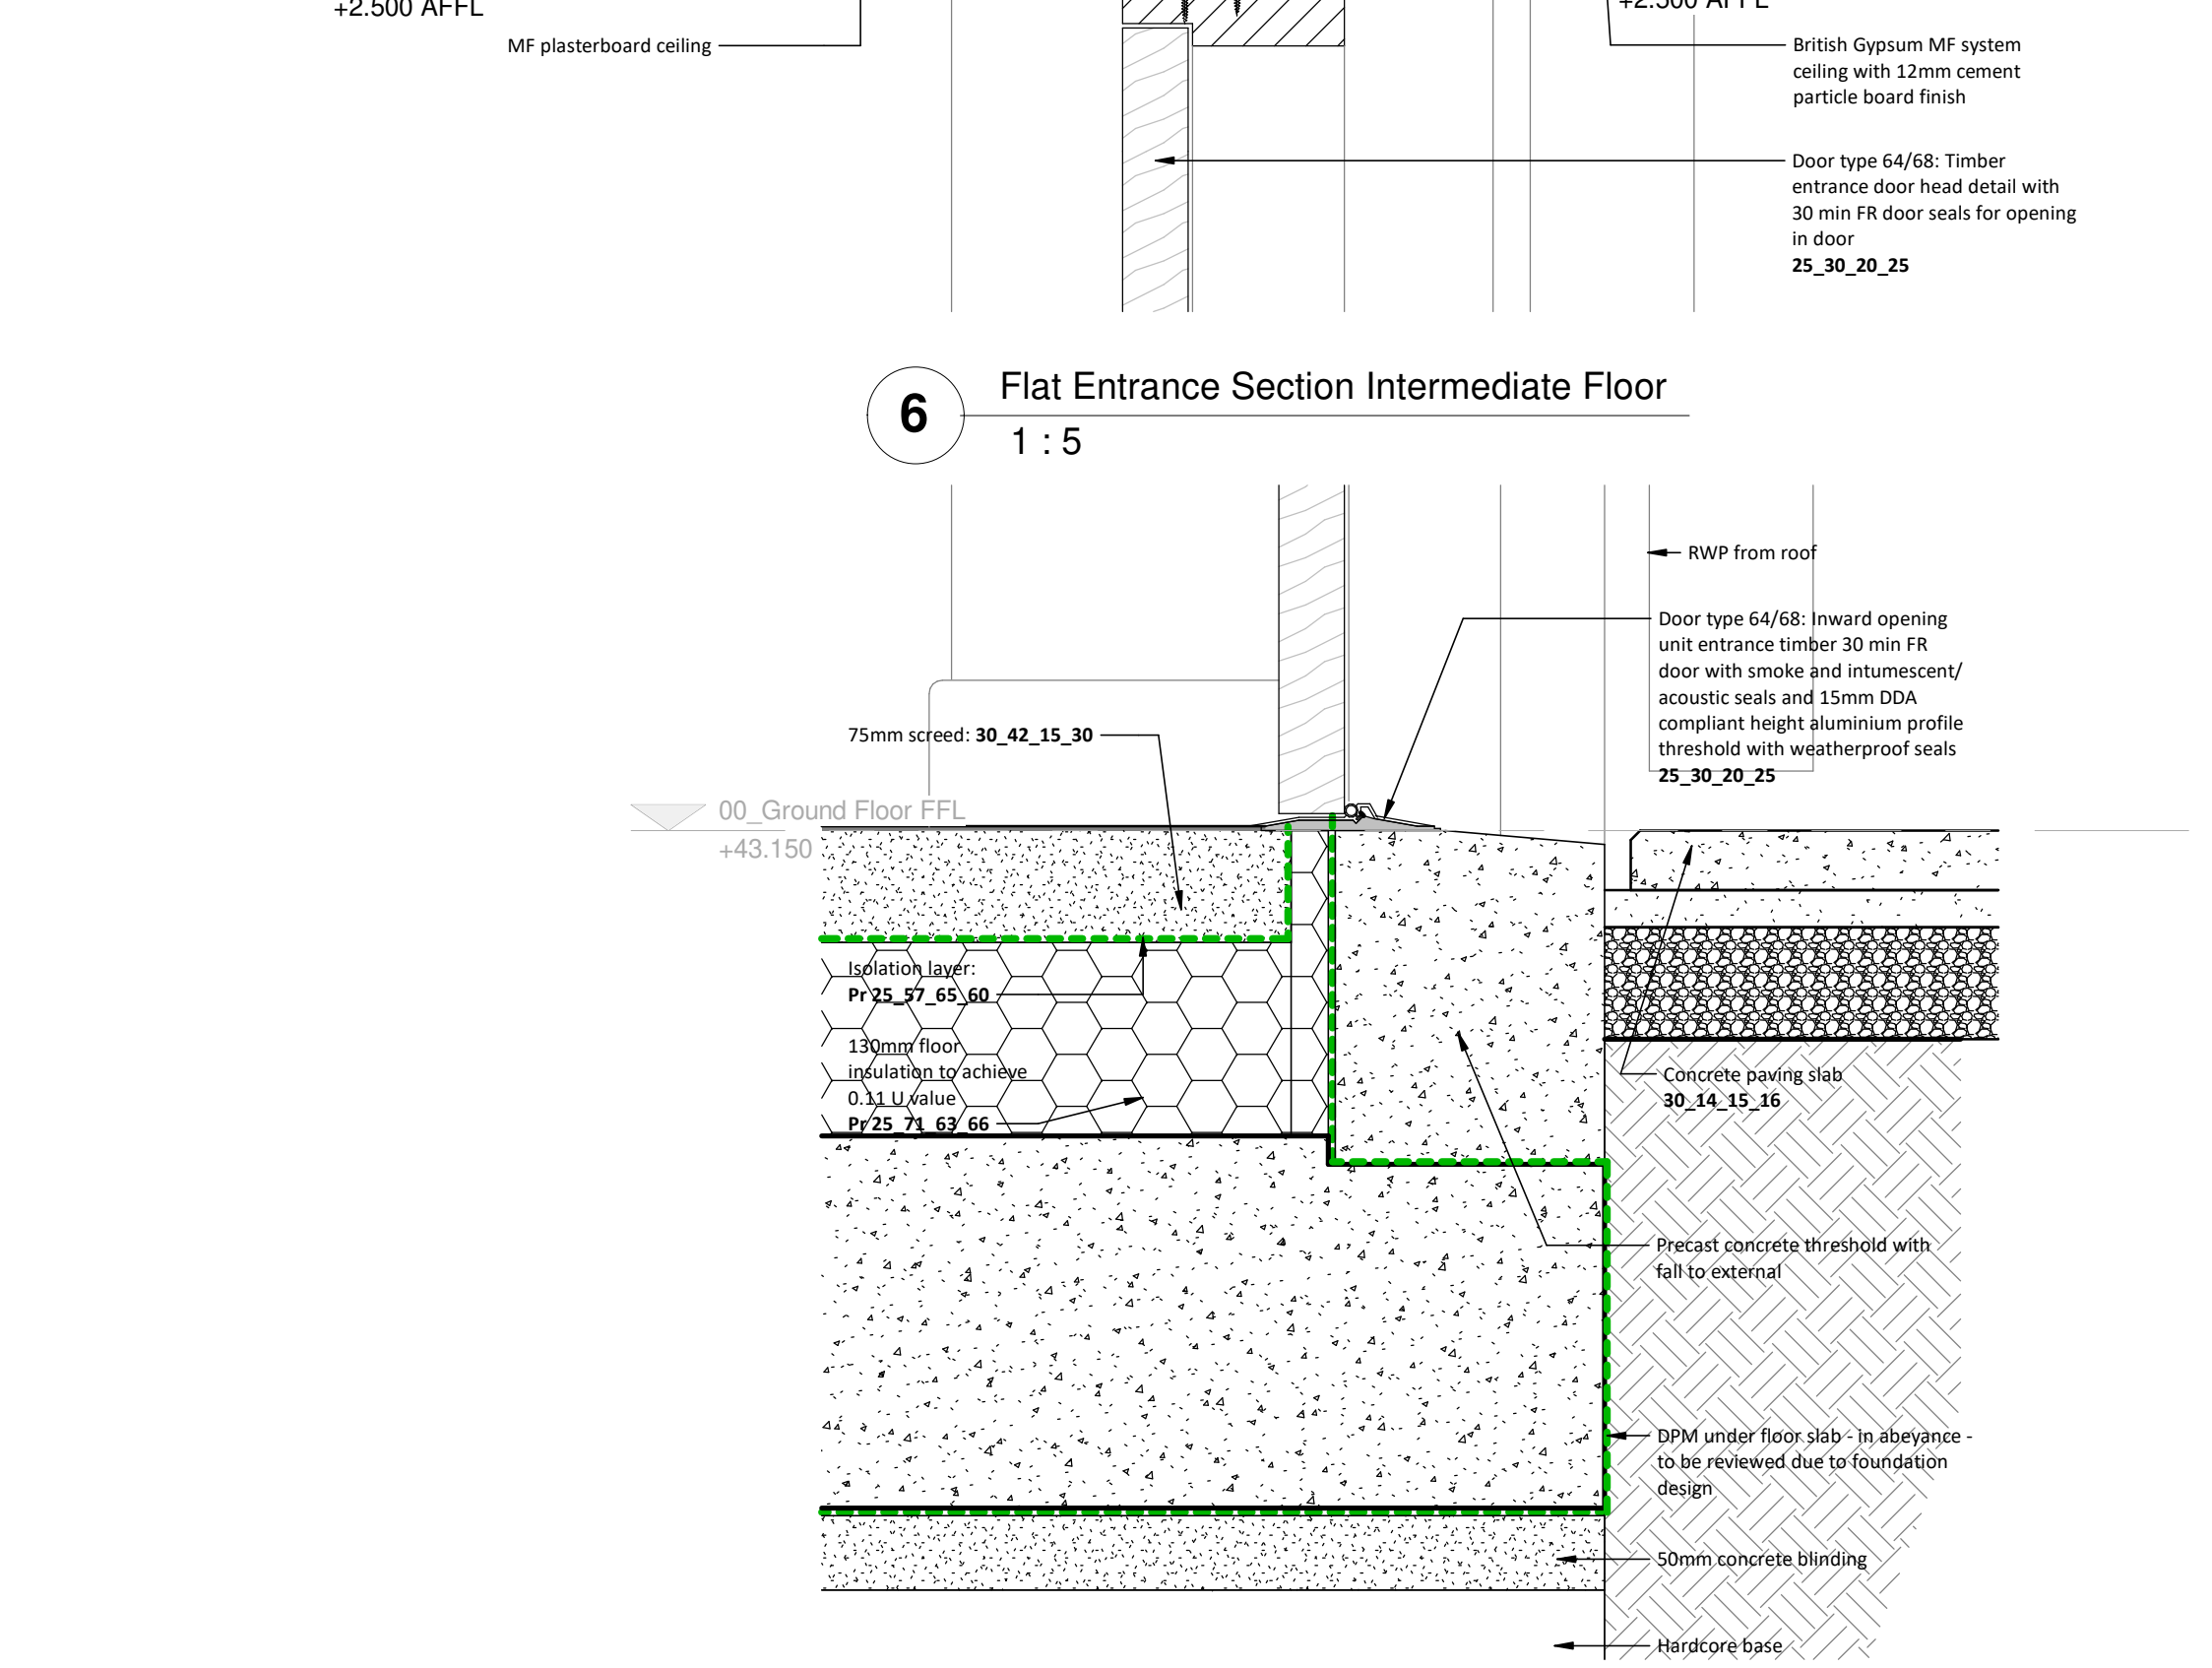

07. Flat Entrance Section Intermediate Floor

1:5

07. Flat Entrance Section Intermediate Floor

1:5