




NOTE:
DIMENSION SCALE FROM THIS DRAWING. FIGURED DIMENSIONS ONLY ARE TO BE TAKEN FROM THIS DRAWING. ALL DIMENSIONS ARE IN MILLIMETRES UNLESS OTHERWISE STATED.
CONTRACTOR TO CHECK AND CONFIRM ALL DIMENSIONS AND SETTING OUT ON SITE. REPORT ANY ERRORS OR OMISSIONS TO WGI.
CURRENT MODEL FILE NAME: Project Template

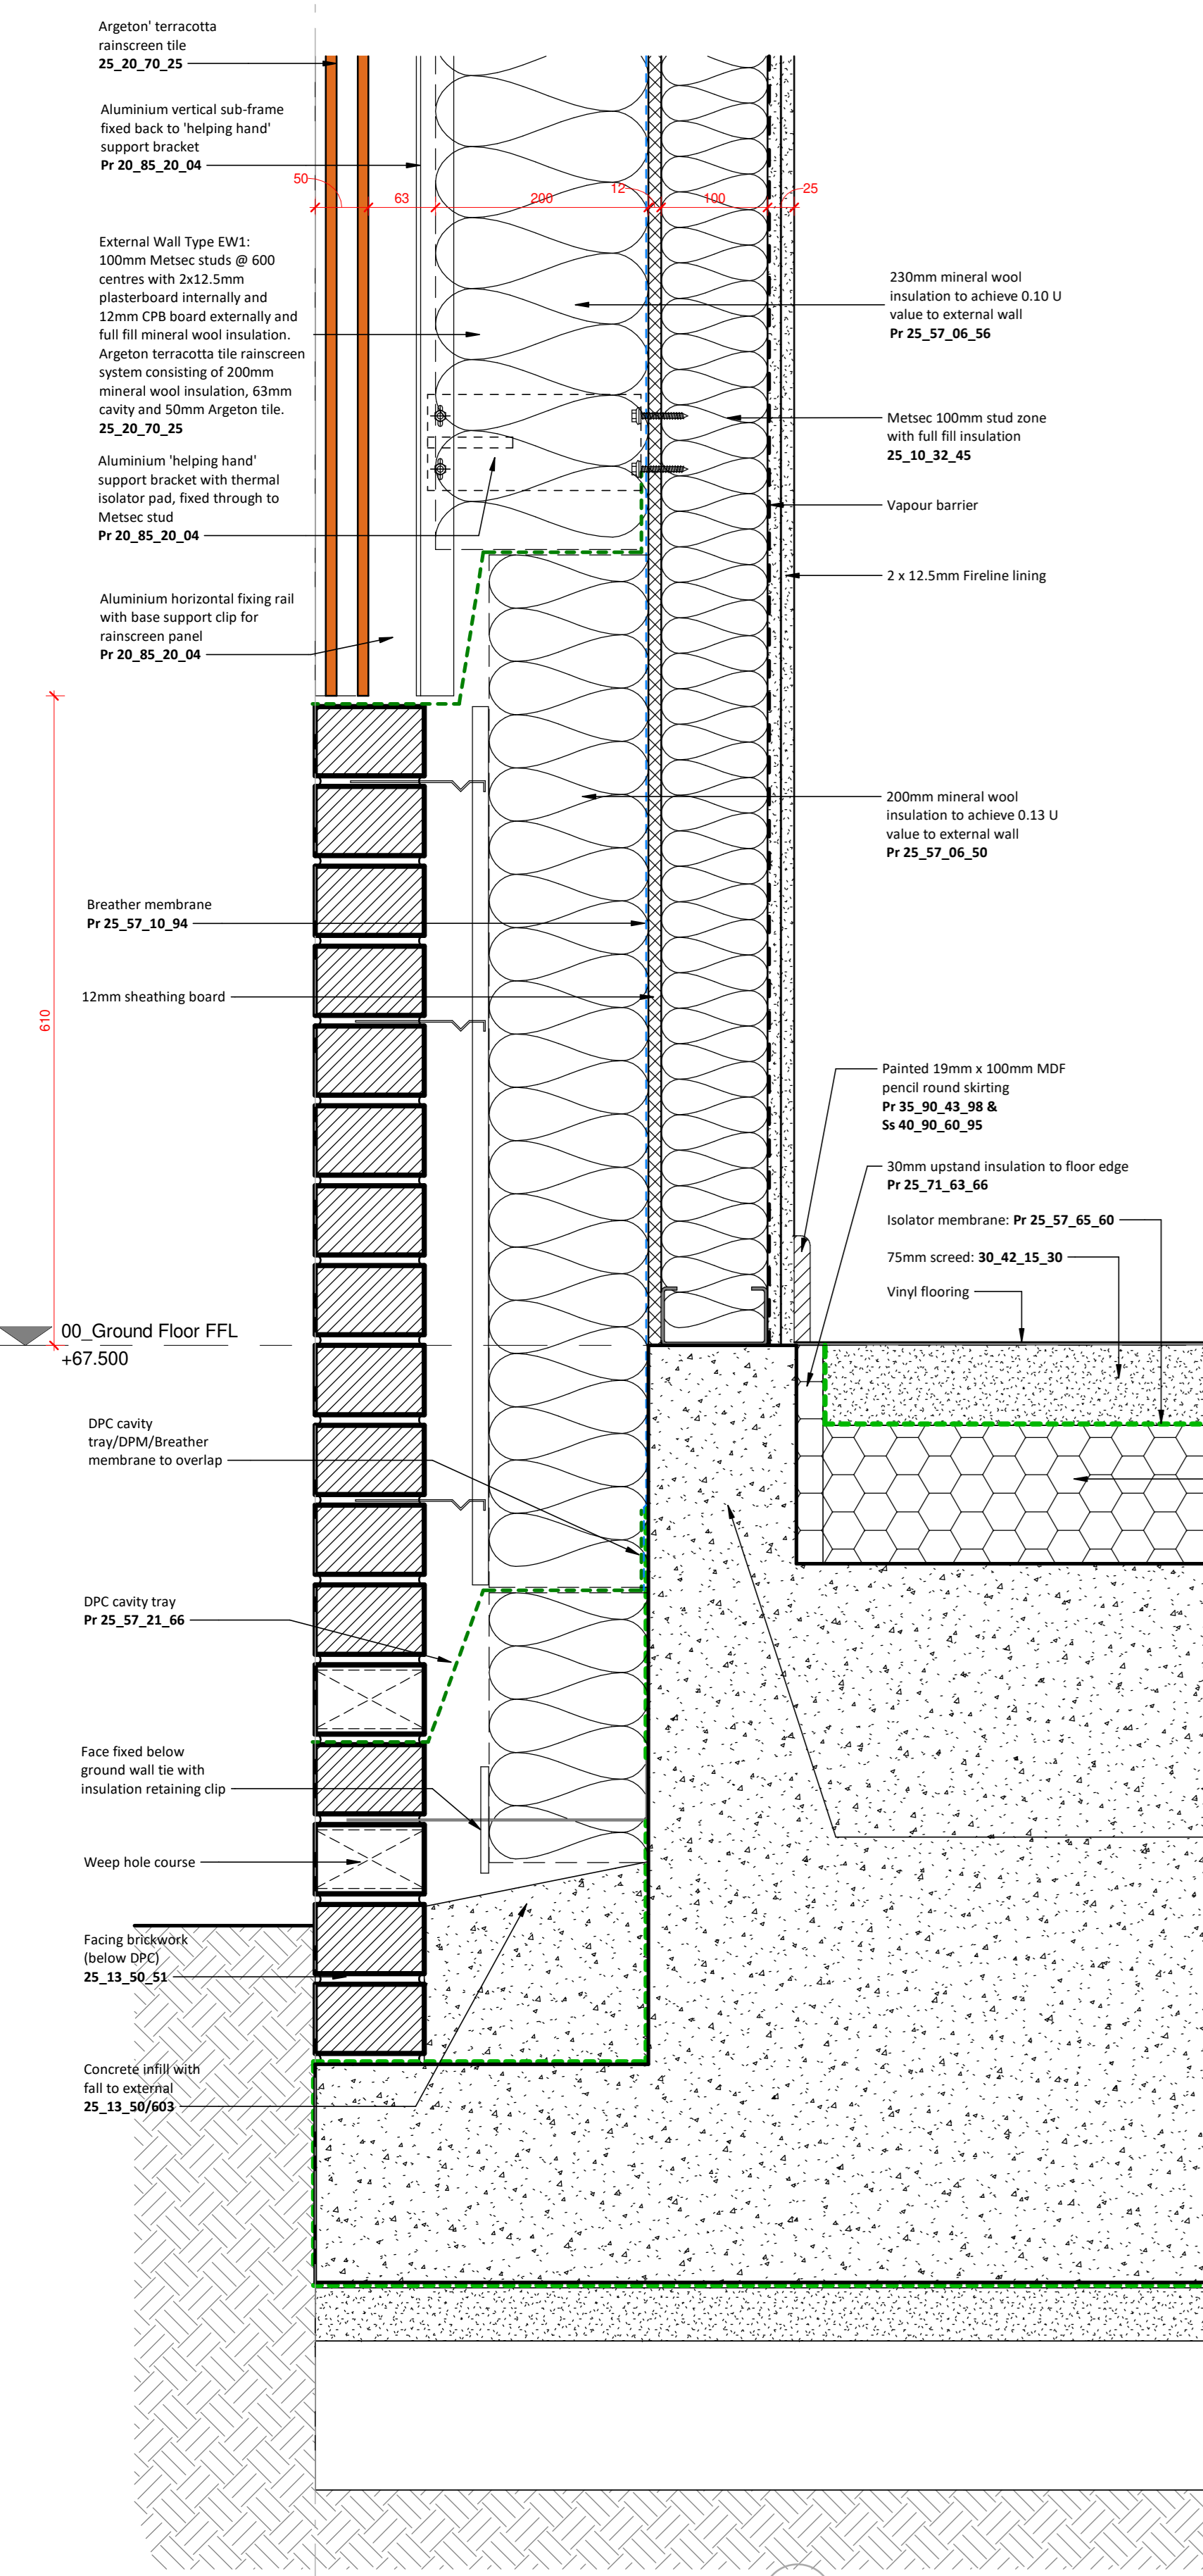


1 Argeton/Brick Base Detail 1
1:5

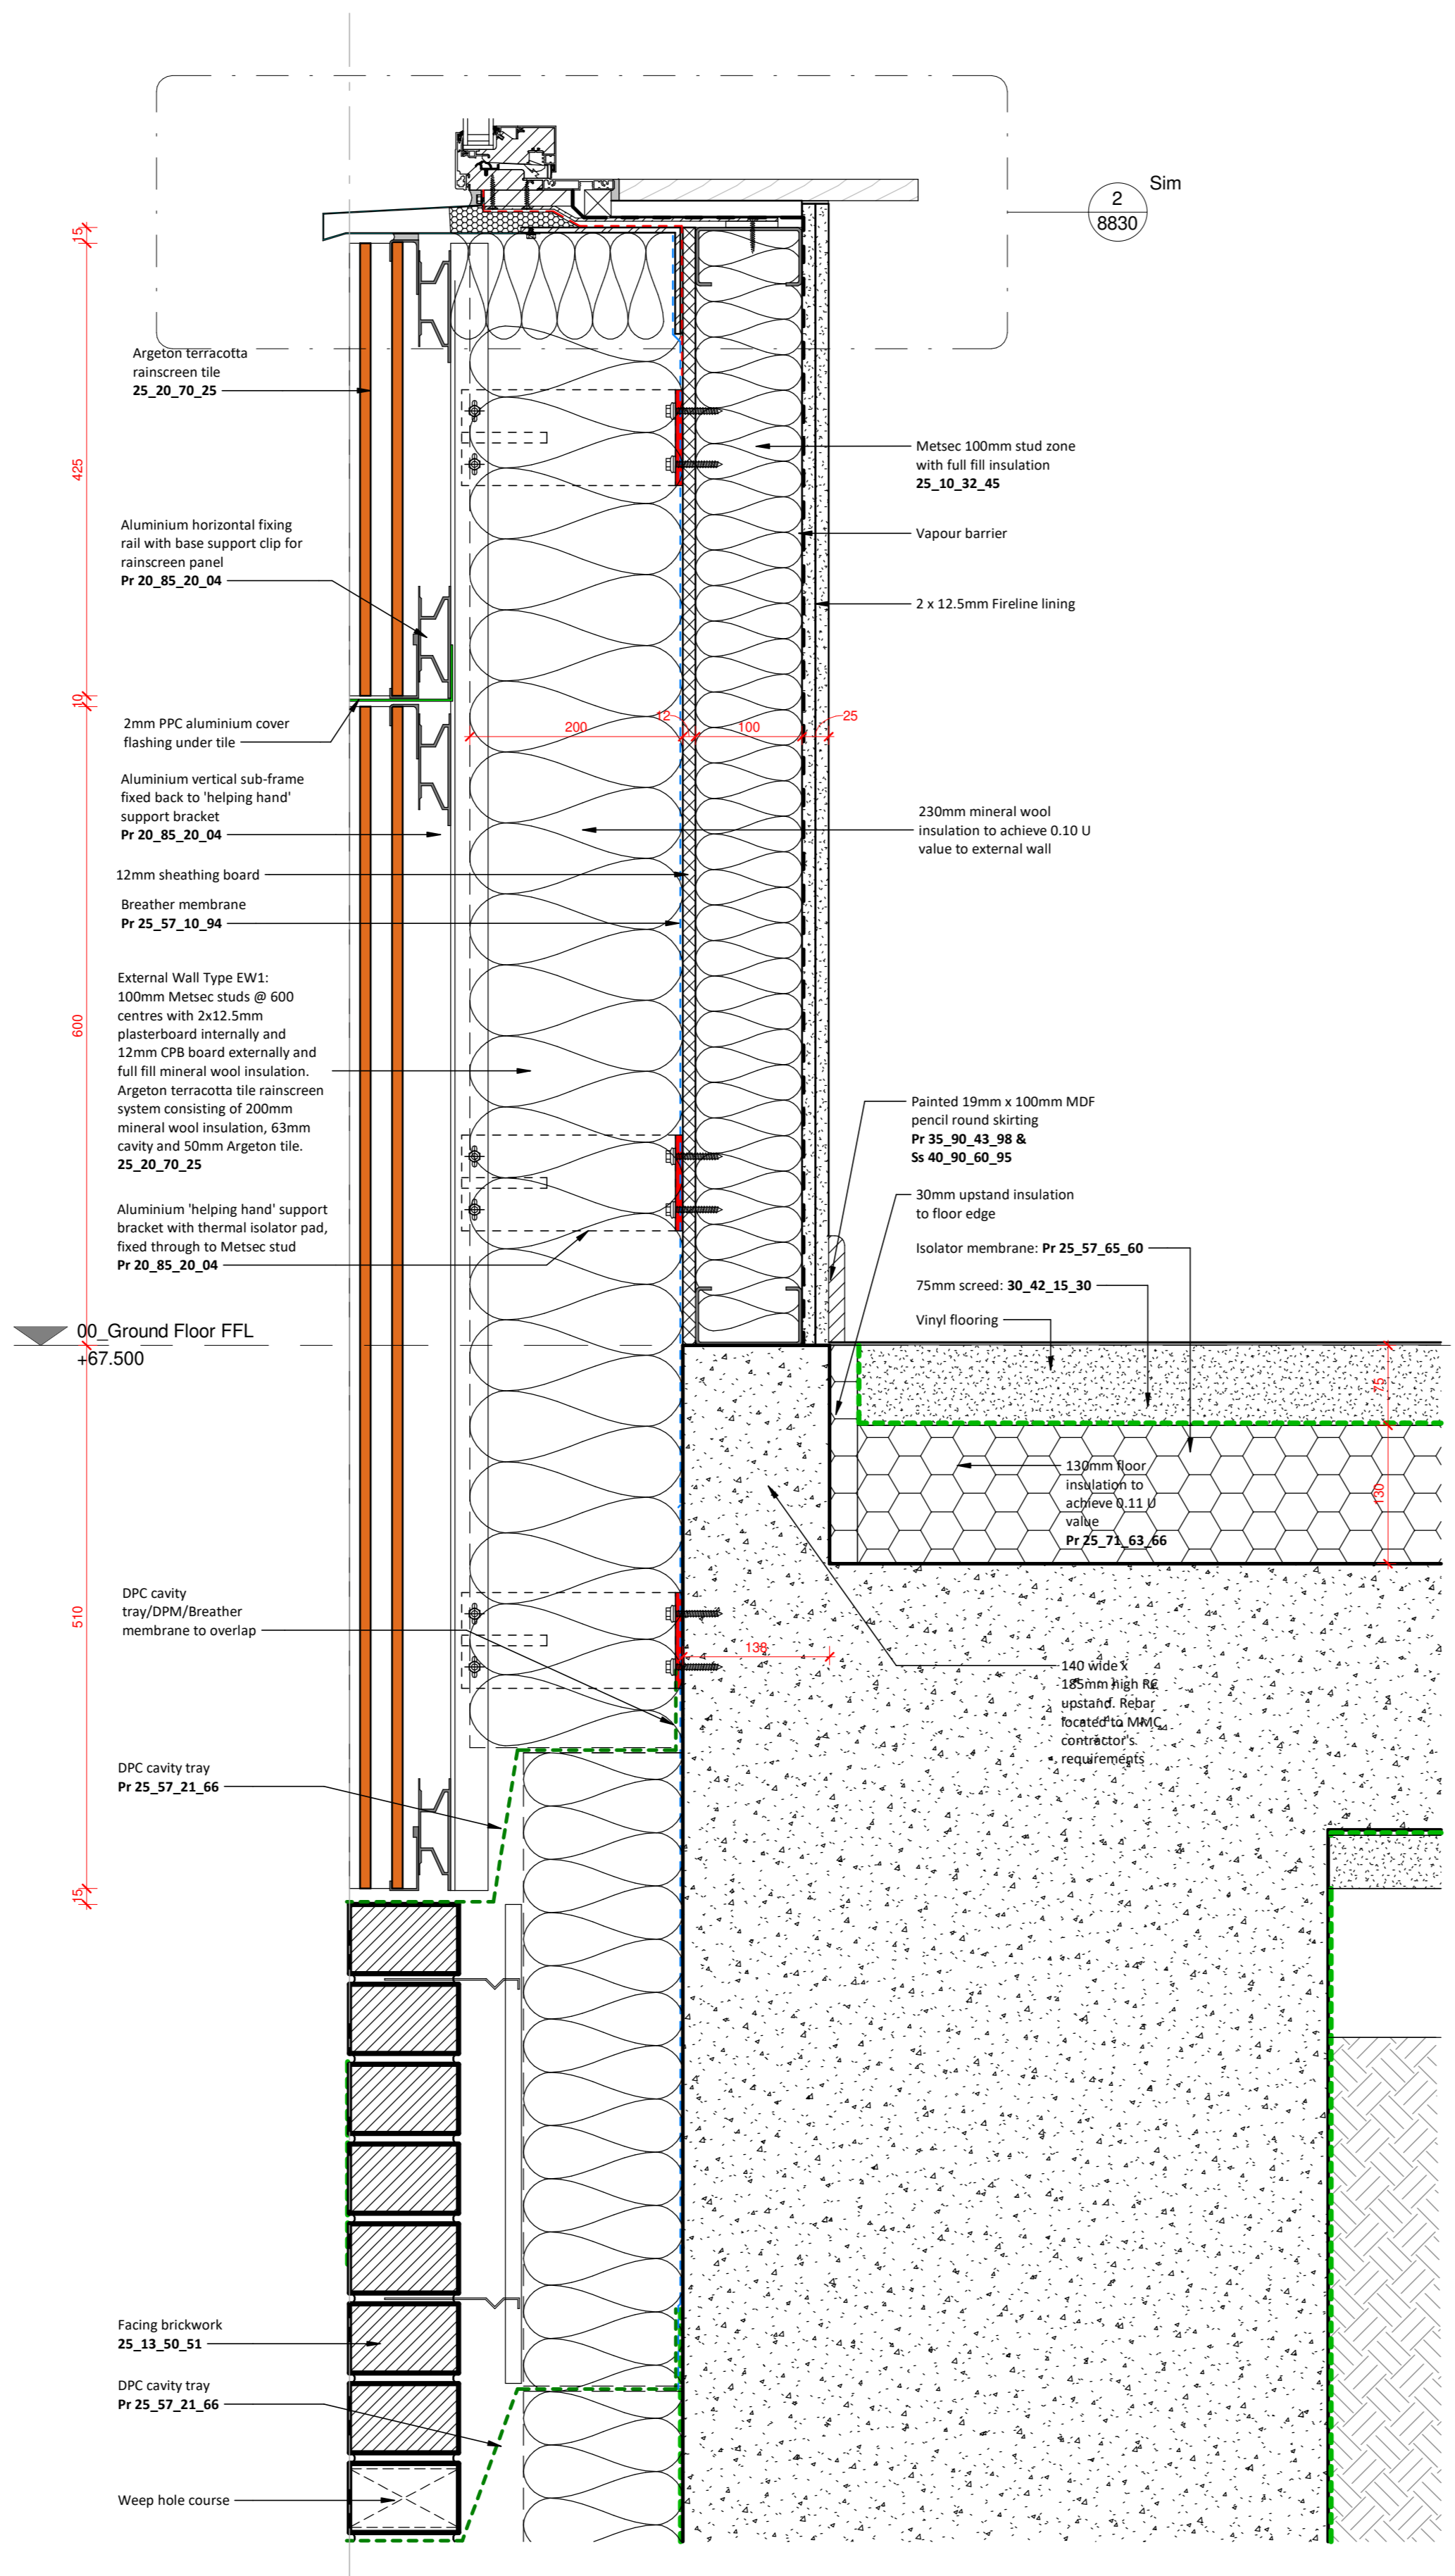


2 Argeton/Brick Base Detail 2
1:5

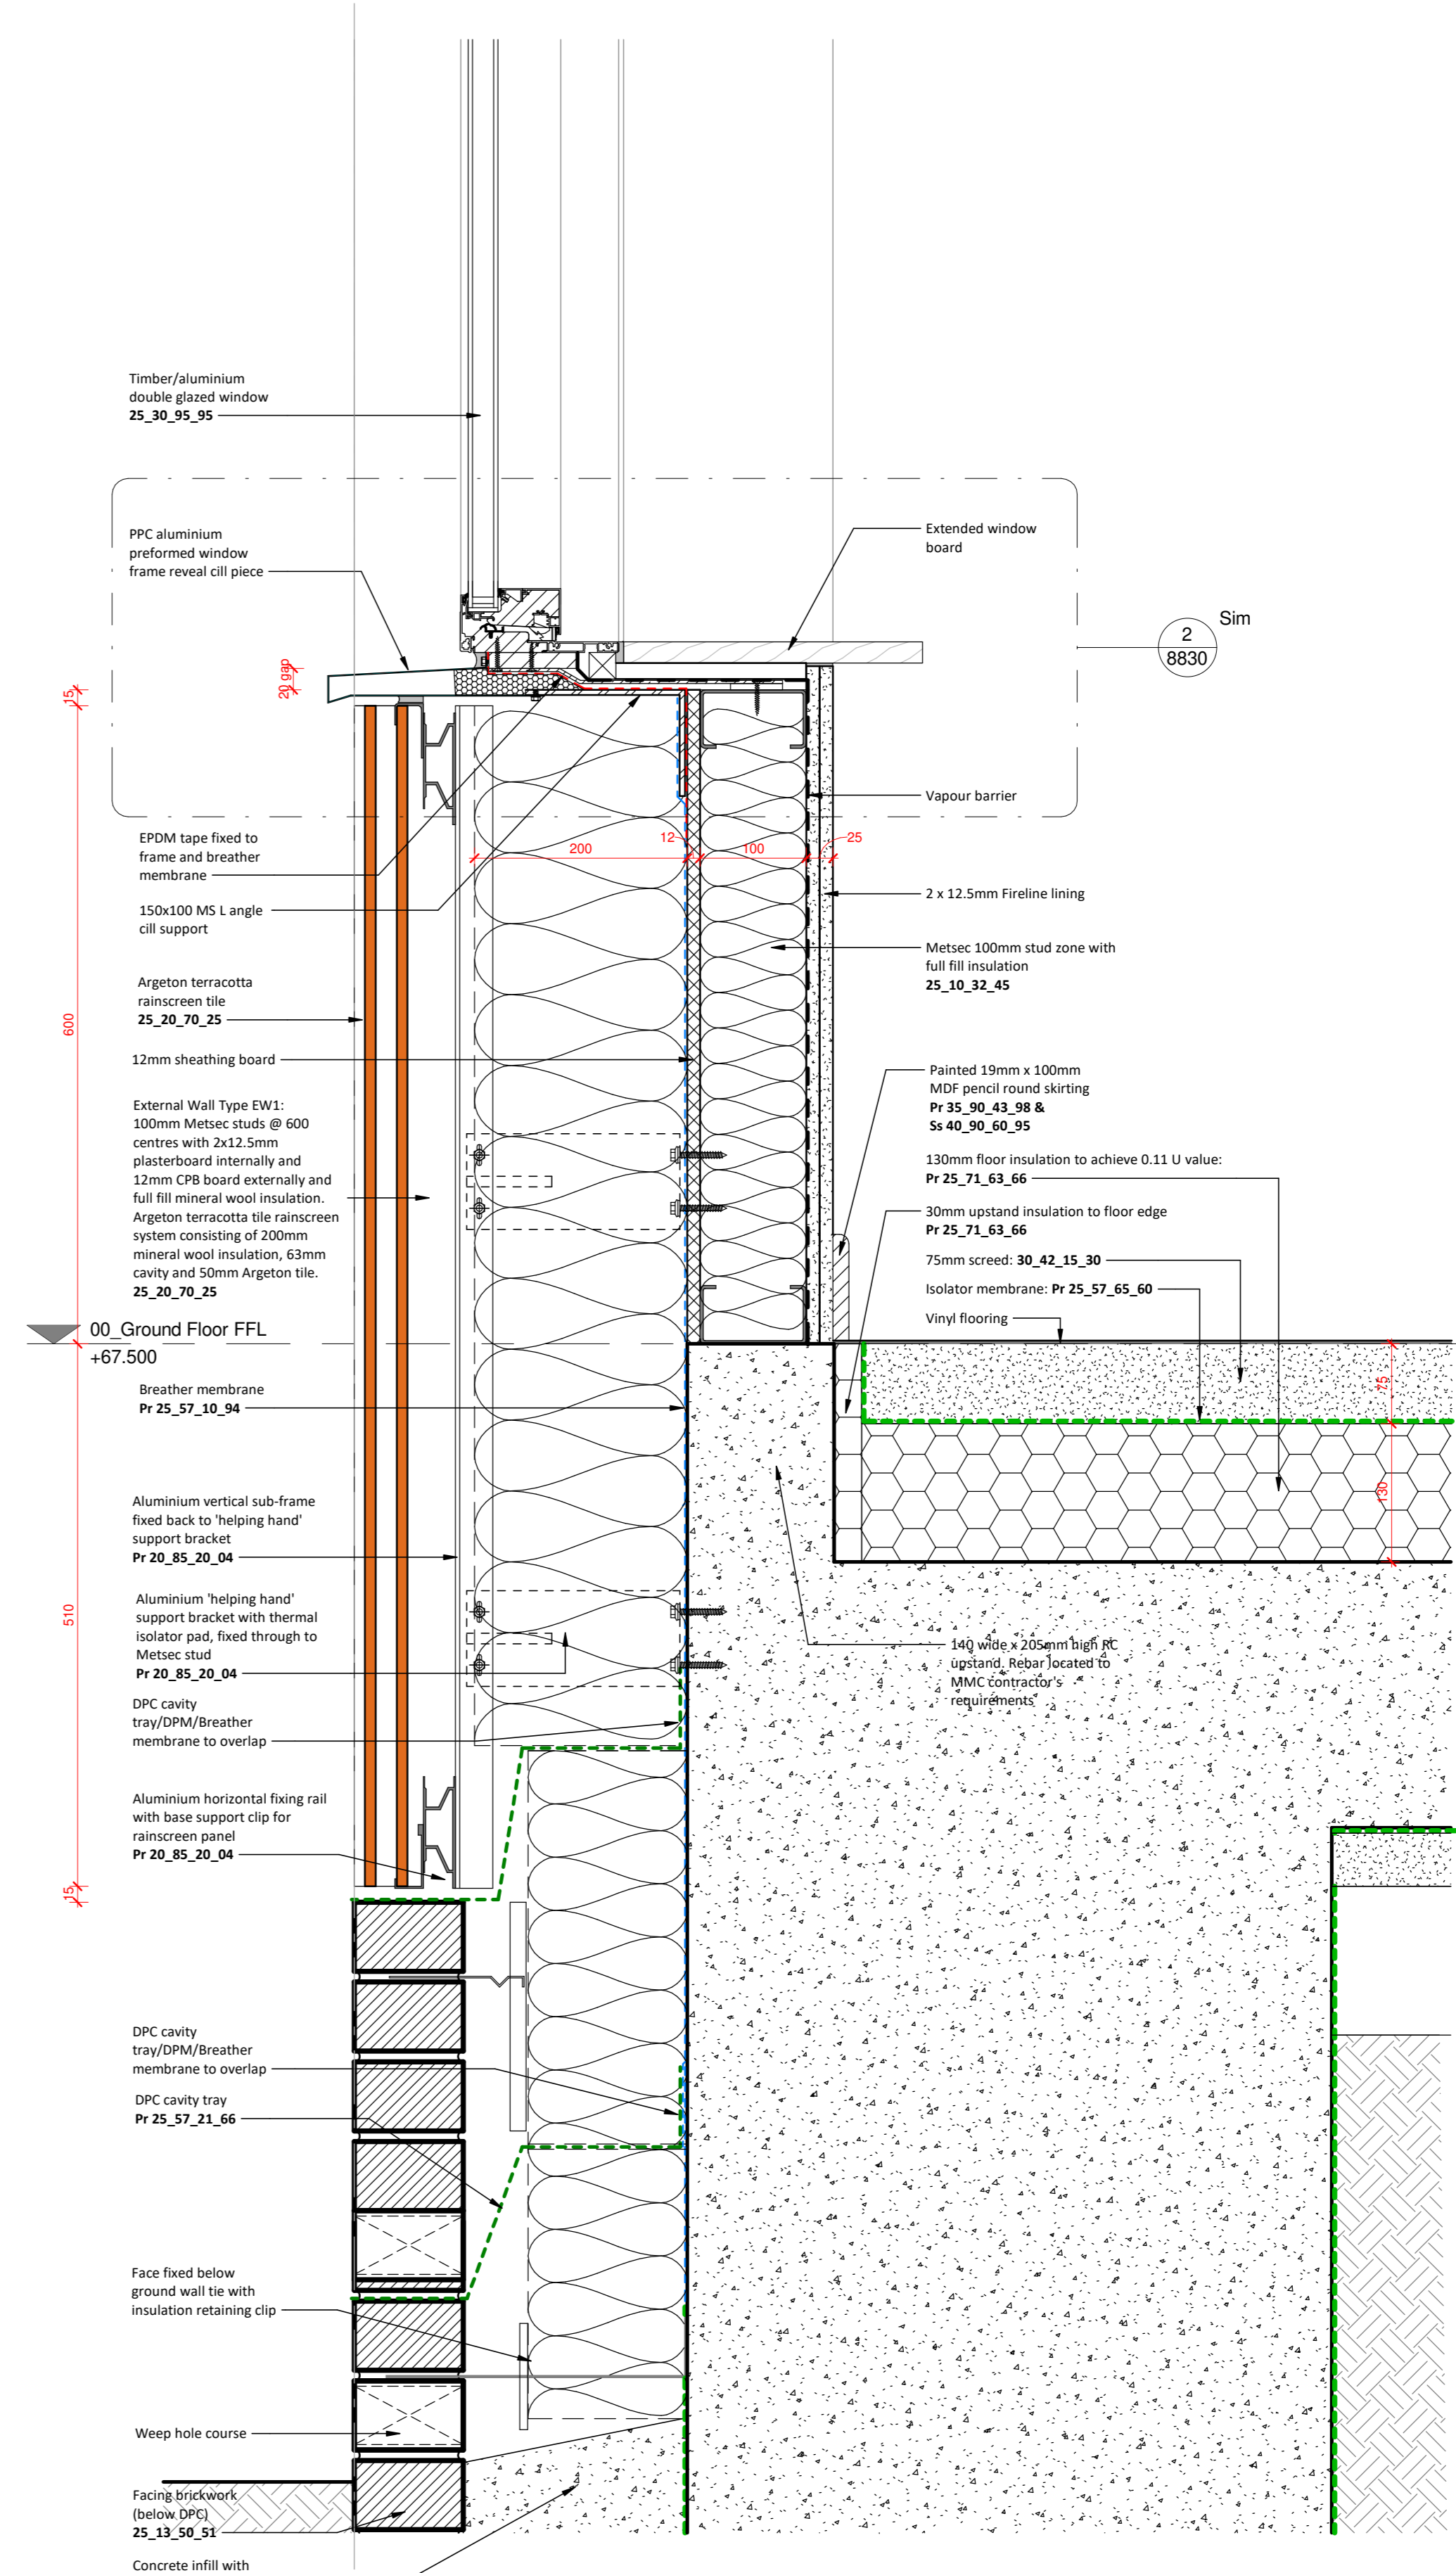


3 Argeton/Brick Base Detail 3
1:5

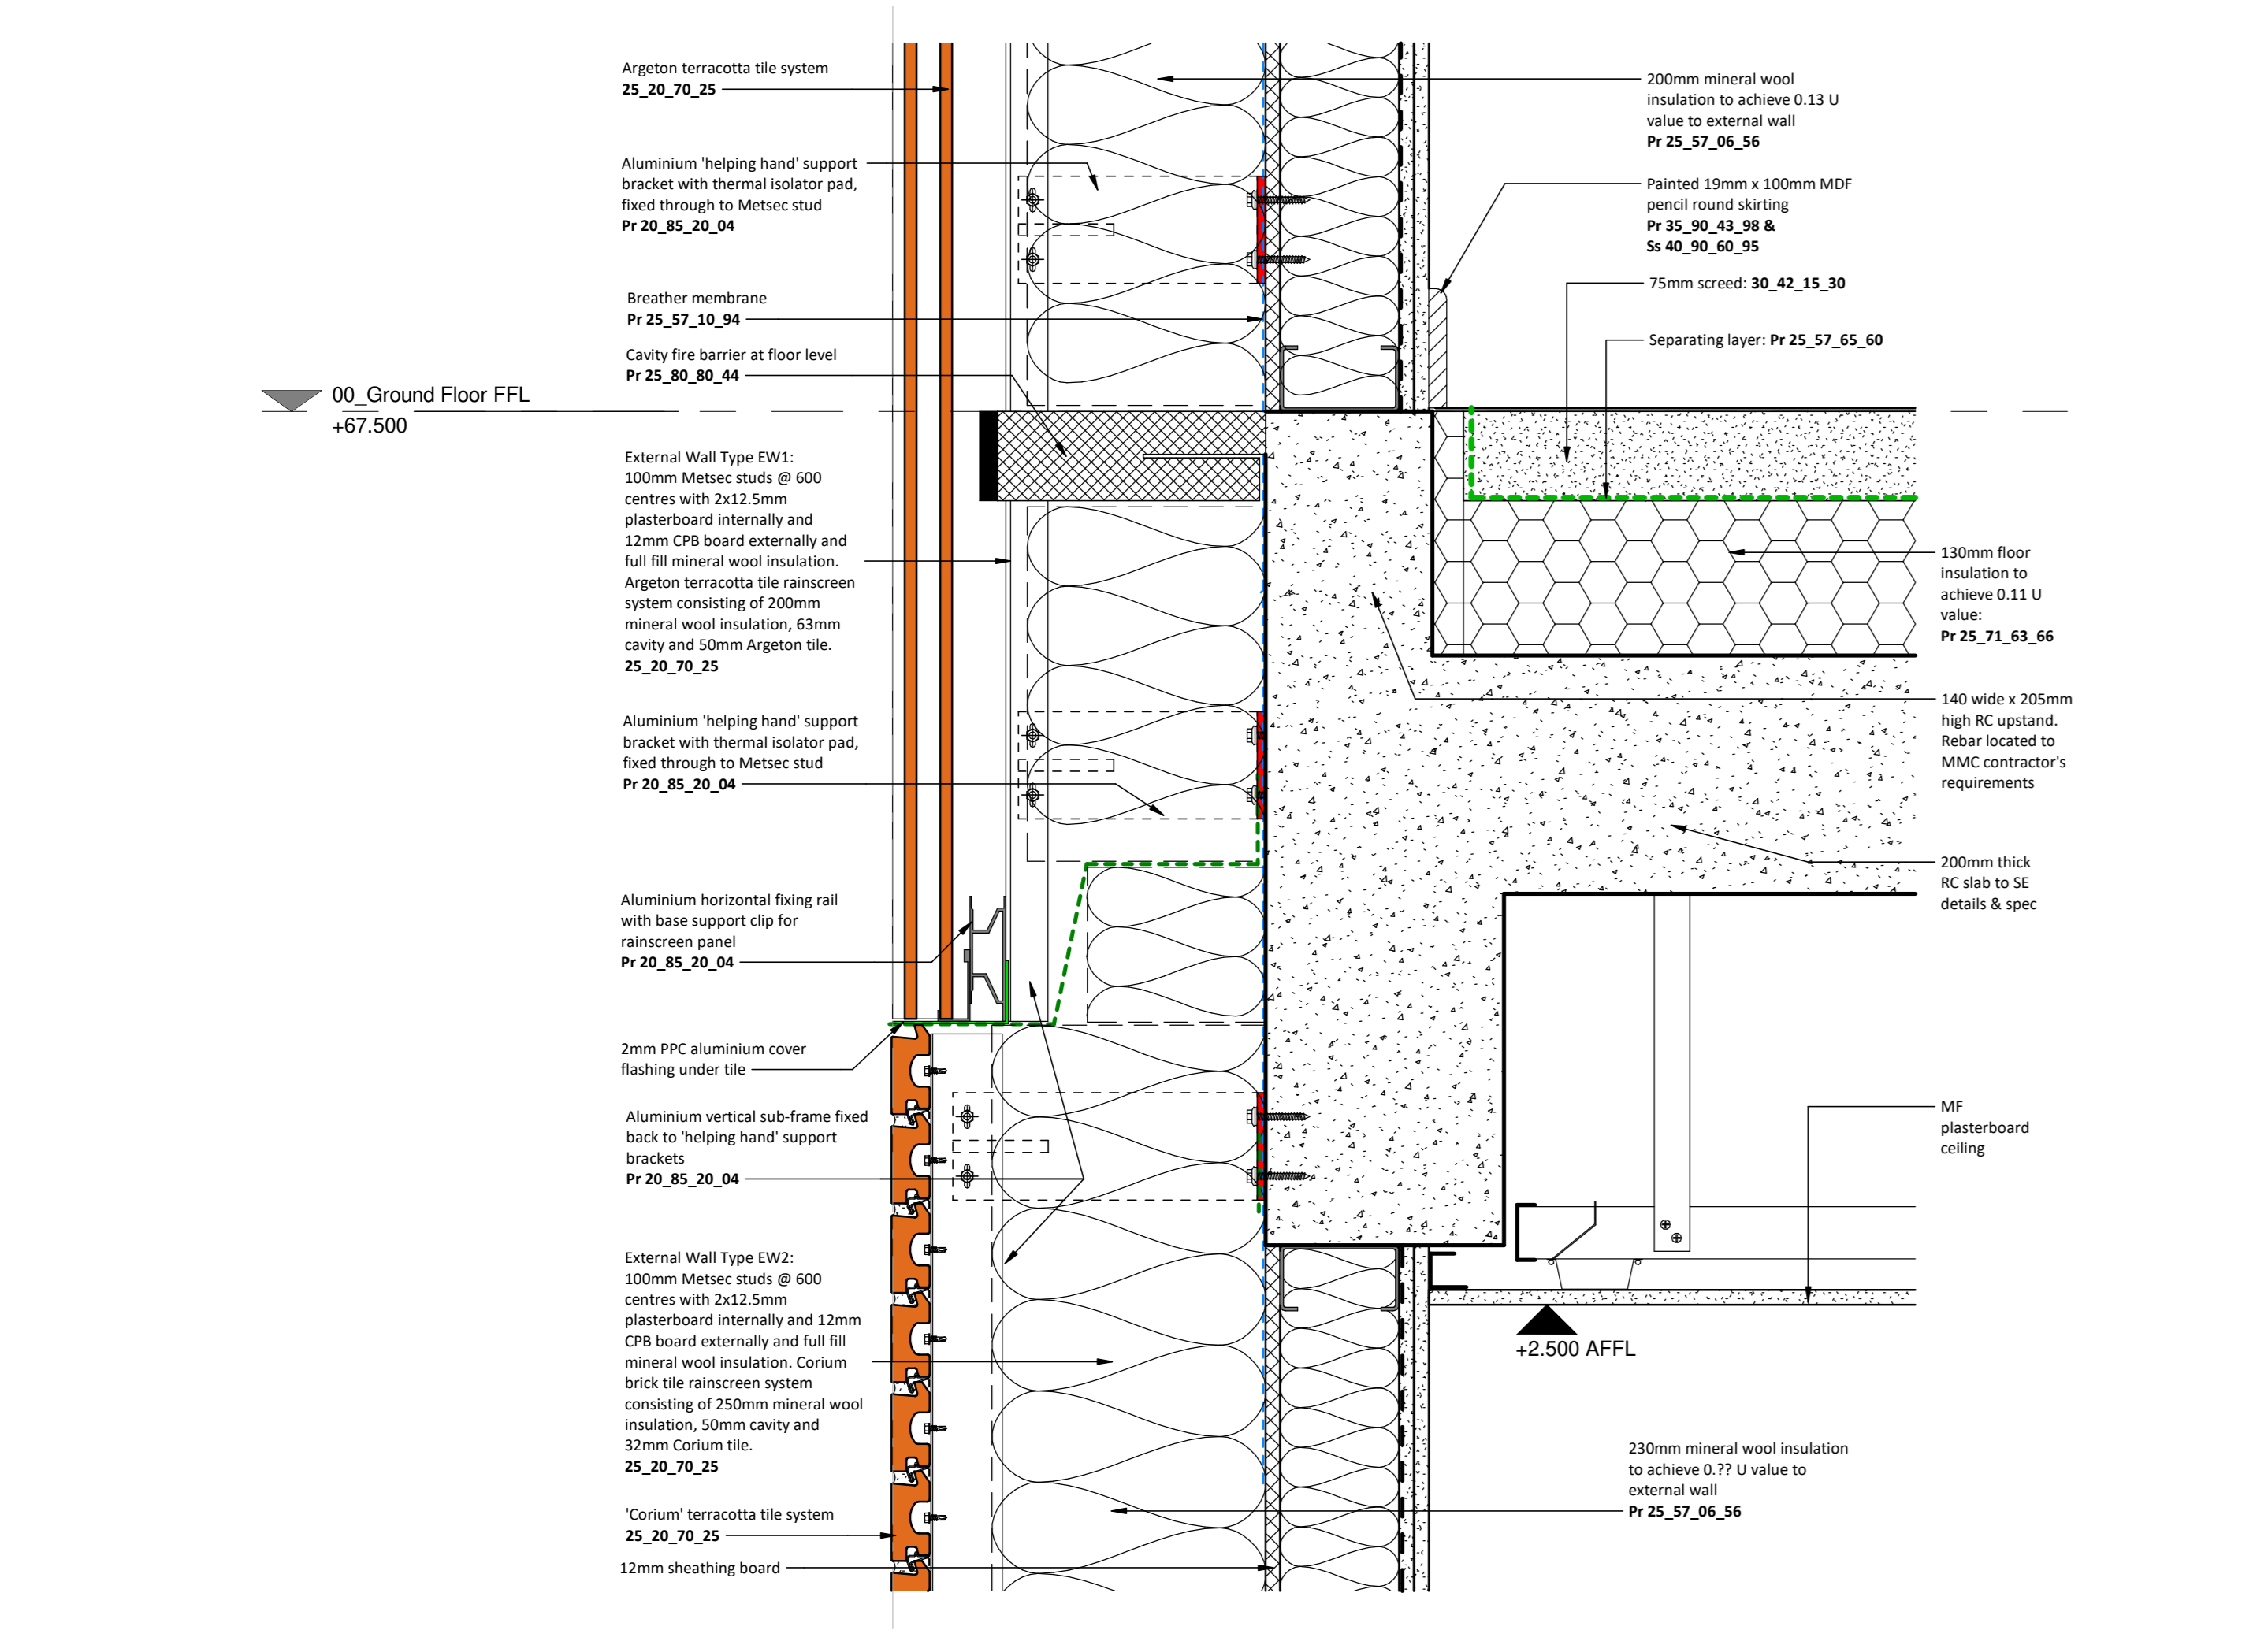

4 Argeton to Corium Transition Detail
1:5

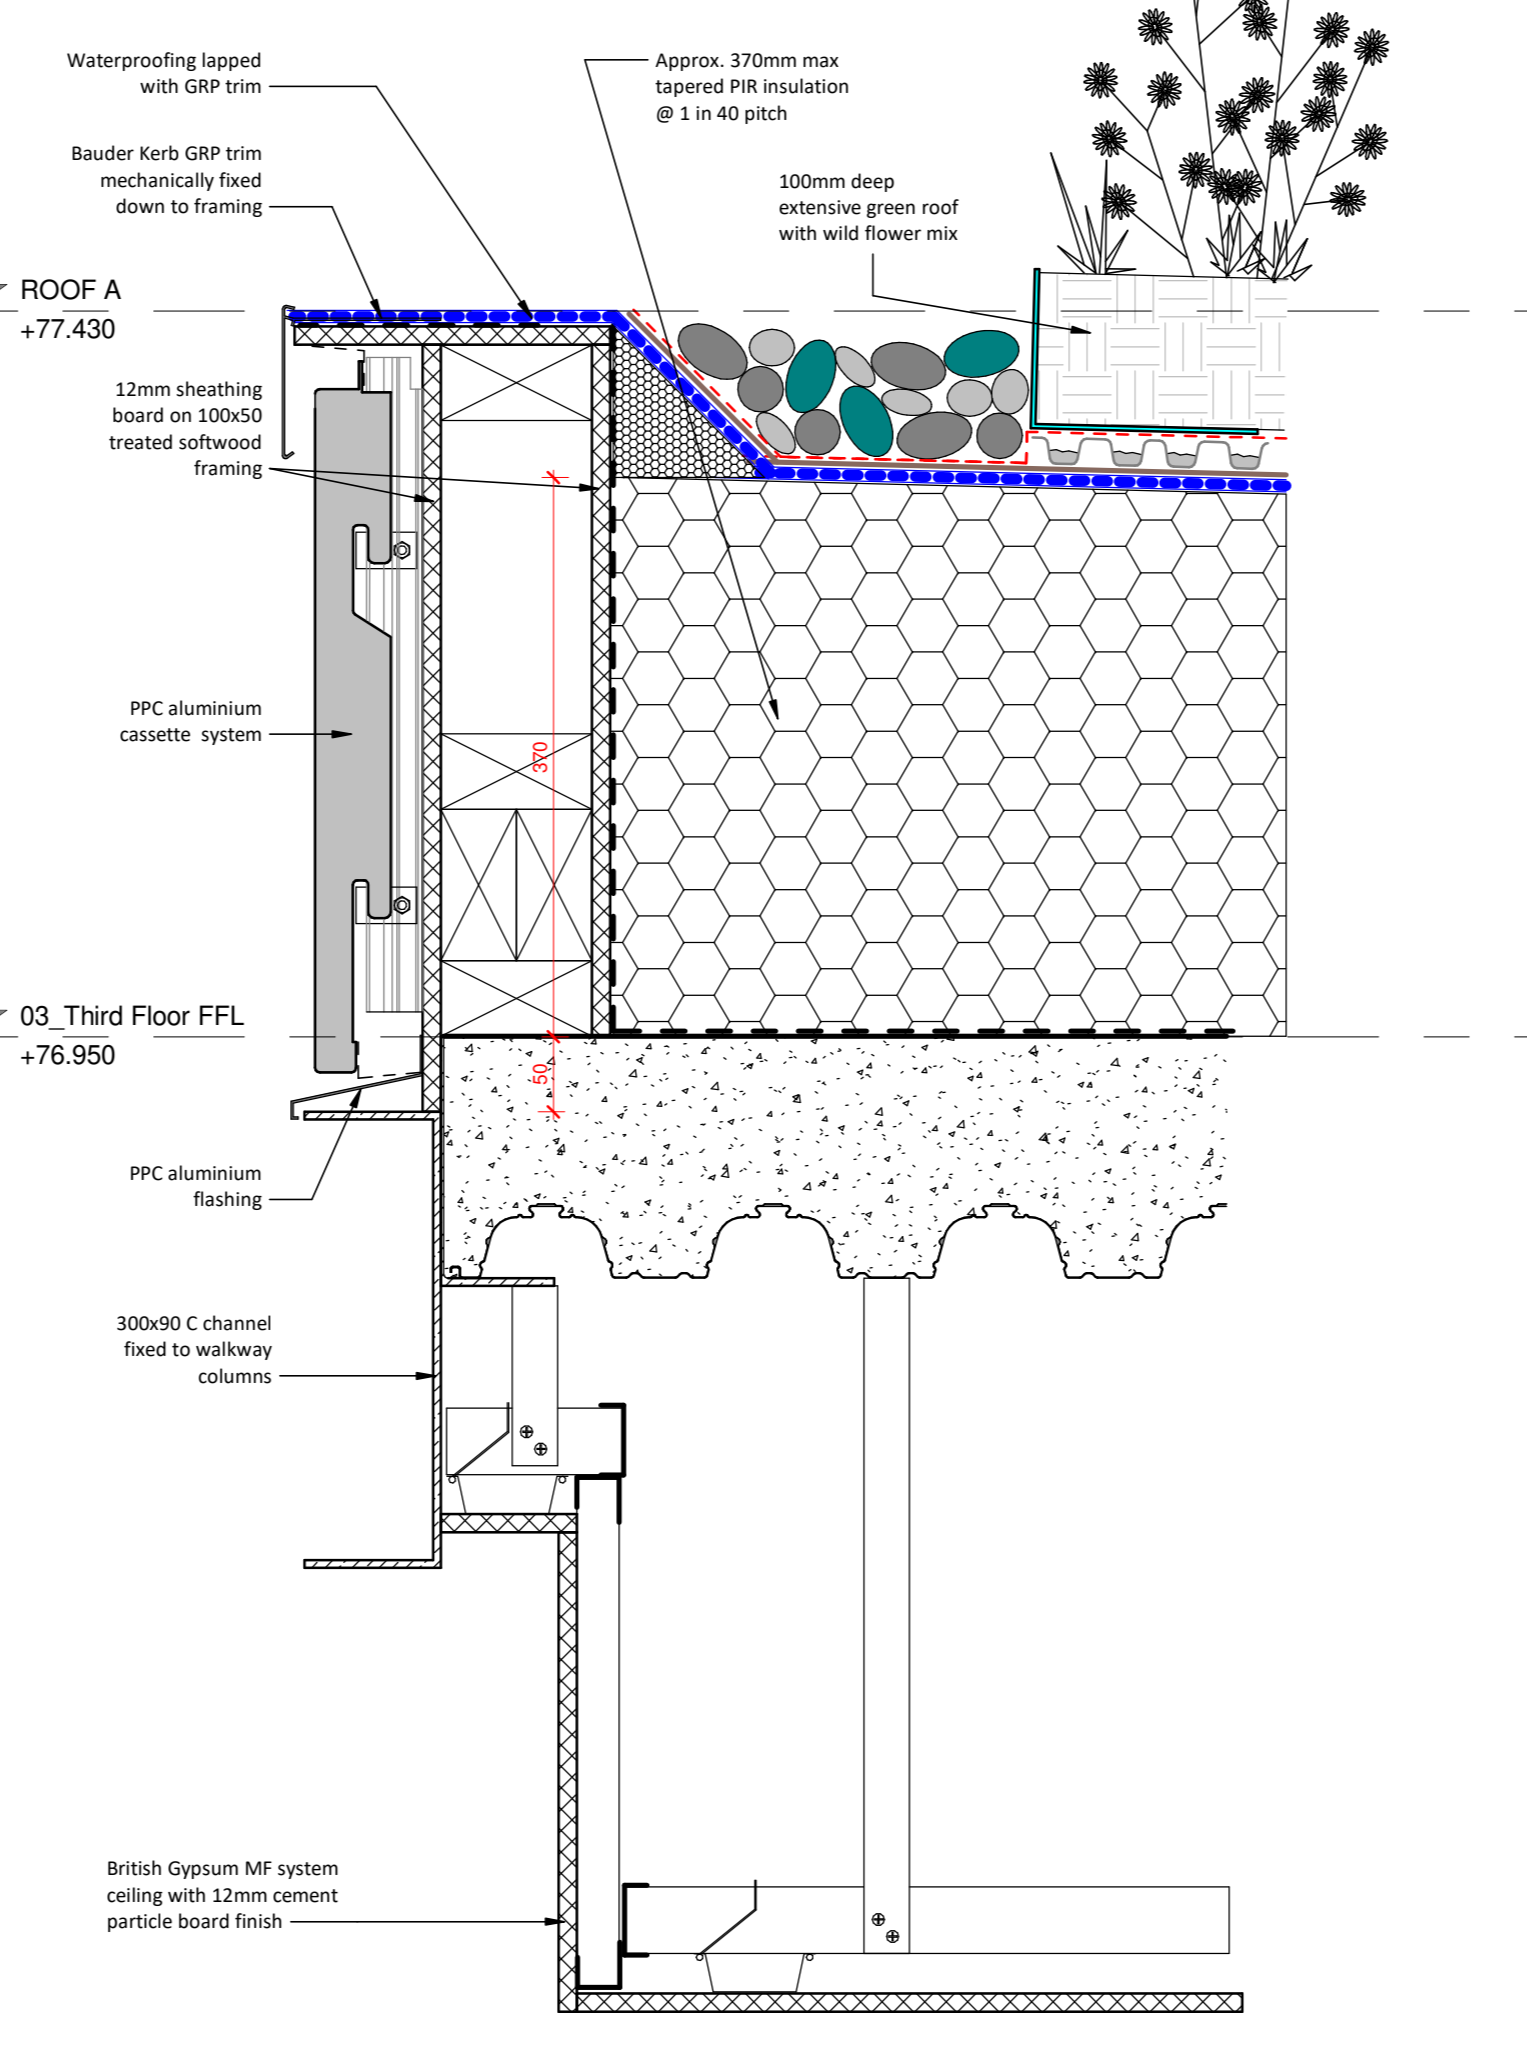

5 Roof Edge Detail either side of Stair Cores
1:5

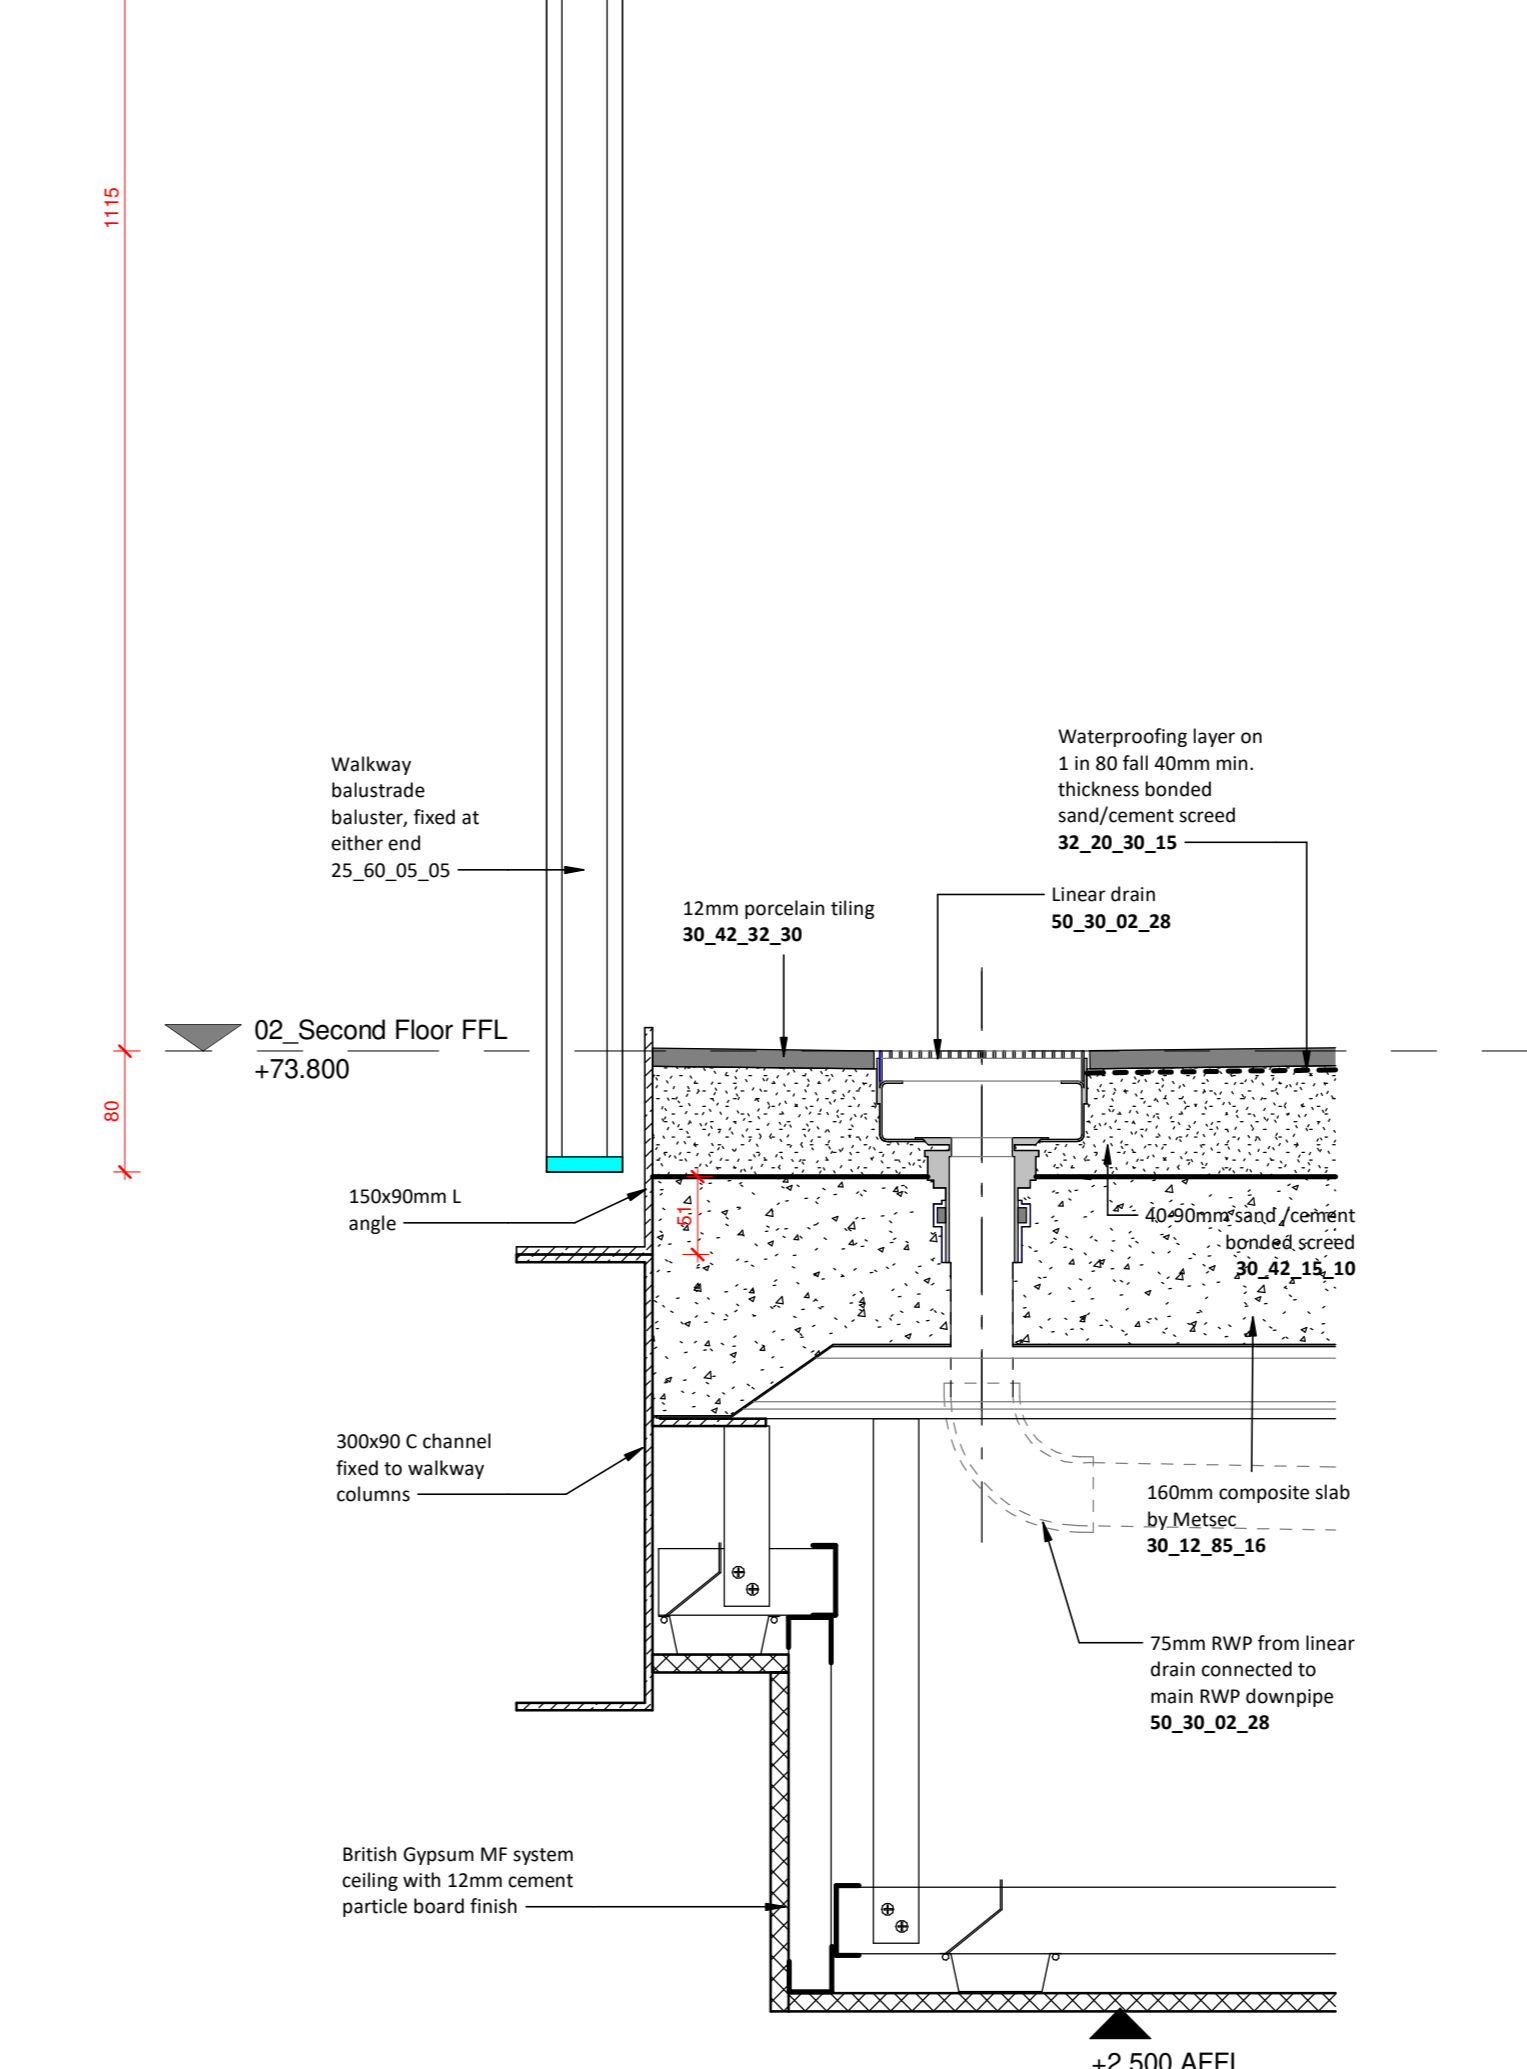

6 Intermediate Floor Edge Detail either side of Stair Cores
1:5

| NO | DATE | BY | CHECKED | NOTE |
|-----|------------|----|---------|---|
| P01 | 22-12-2023 | ST | TP | External Details issue with spec refs added |
| P02 | 19-01-2024 | ST | TP | Issued for Costings |
| REV | DATE | BY | CHECKED | NOTE |

| STATUS | SUITABILITY DESCRIPTION |
|--------|-------------------------|
| D1 | SUITABLE FOR COSTING |

Workless Gray International LLP
 Colchester House, 11 London Bridge Walk, London SE1 1DQ, United Kingdom
 t: +44 (0)20 7540 8400
 Camden Hostels Project - Chester Road Site,
 2 Chester Road, London N19 5BP
Chester External Details - External Walls/Roofs Sheet 2

| SIZE | SCALE | DRAWN BY | CHECKED BY | FIRST ISSUE DATE | | | |
|----------------|------------|----------|------------|------------------|------|--------|----------|
| A0 | 1:5 | ST | TP | 12/12/23 | | | |
| Project Number | Originator | Zone | Level | Type | Risk | Number | Revision |
| 123007 | WGI | CH | ZZ | DR | A | 8812 | PO2 |