




1 Flat Entrance Section Intermediate Floor  
1:5

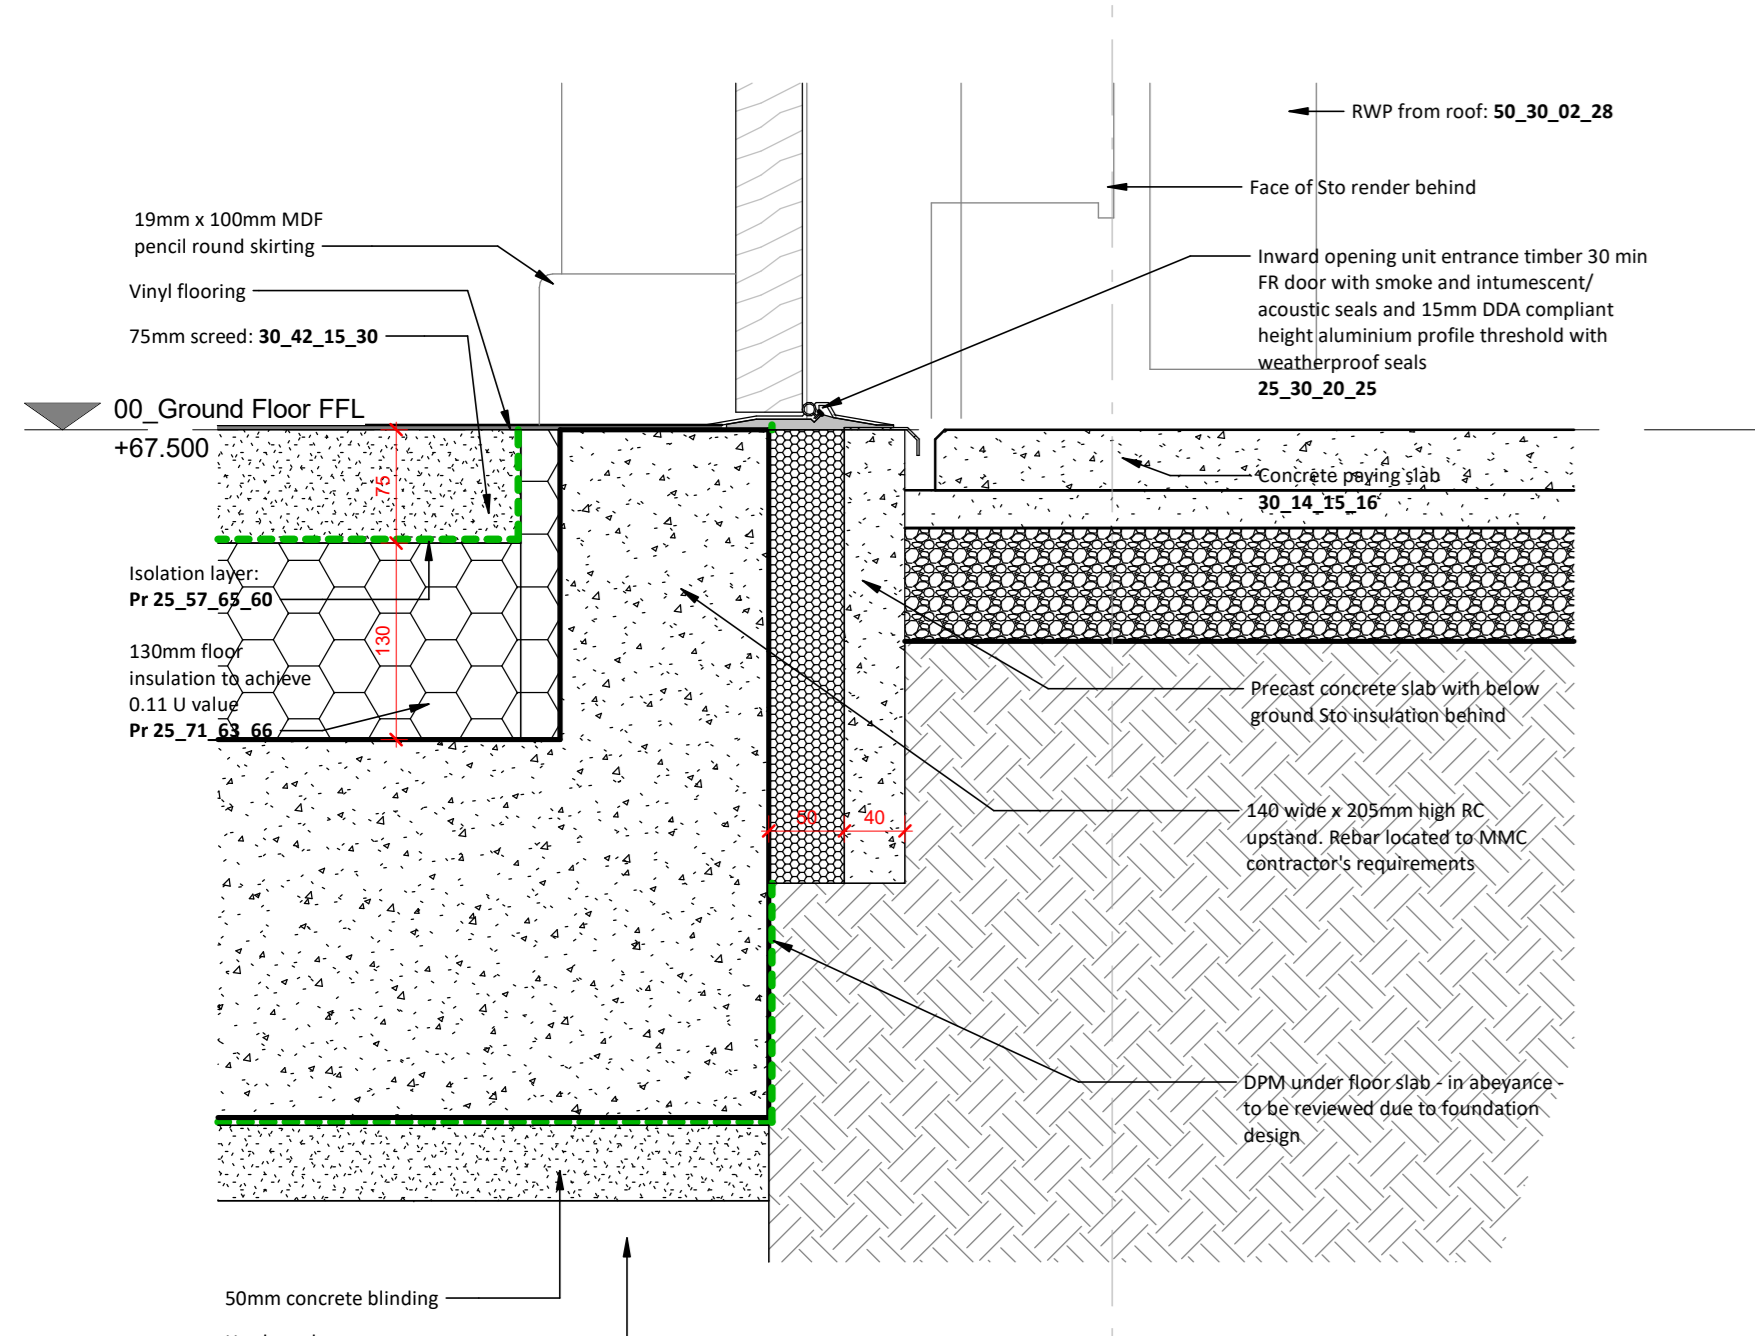


2 Flat Entrance Section Ground Floor  
1:5

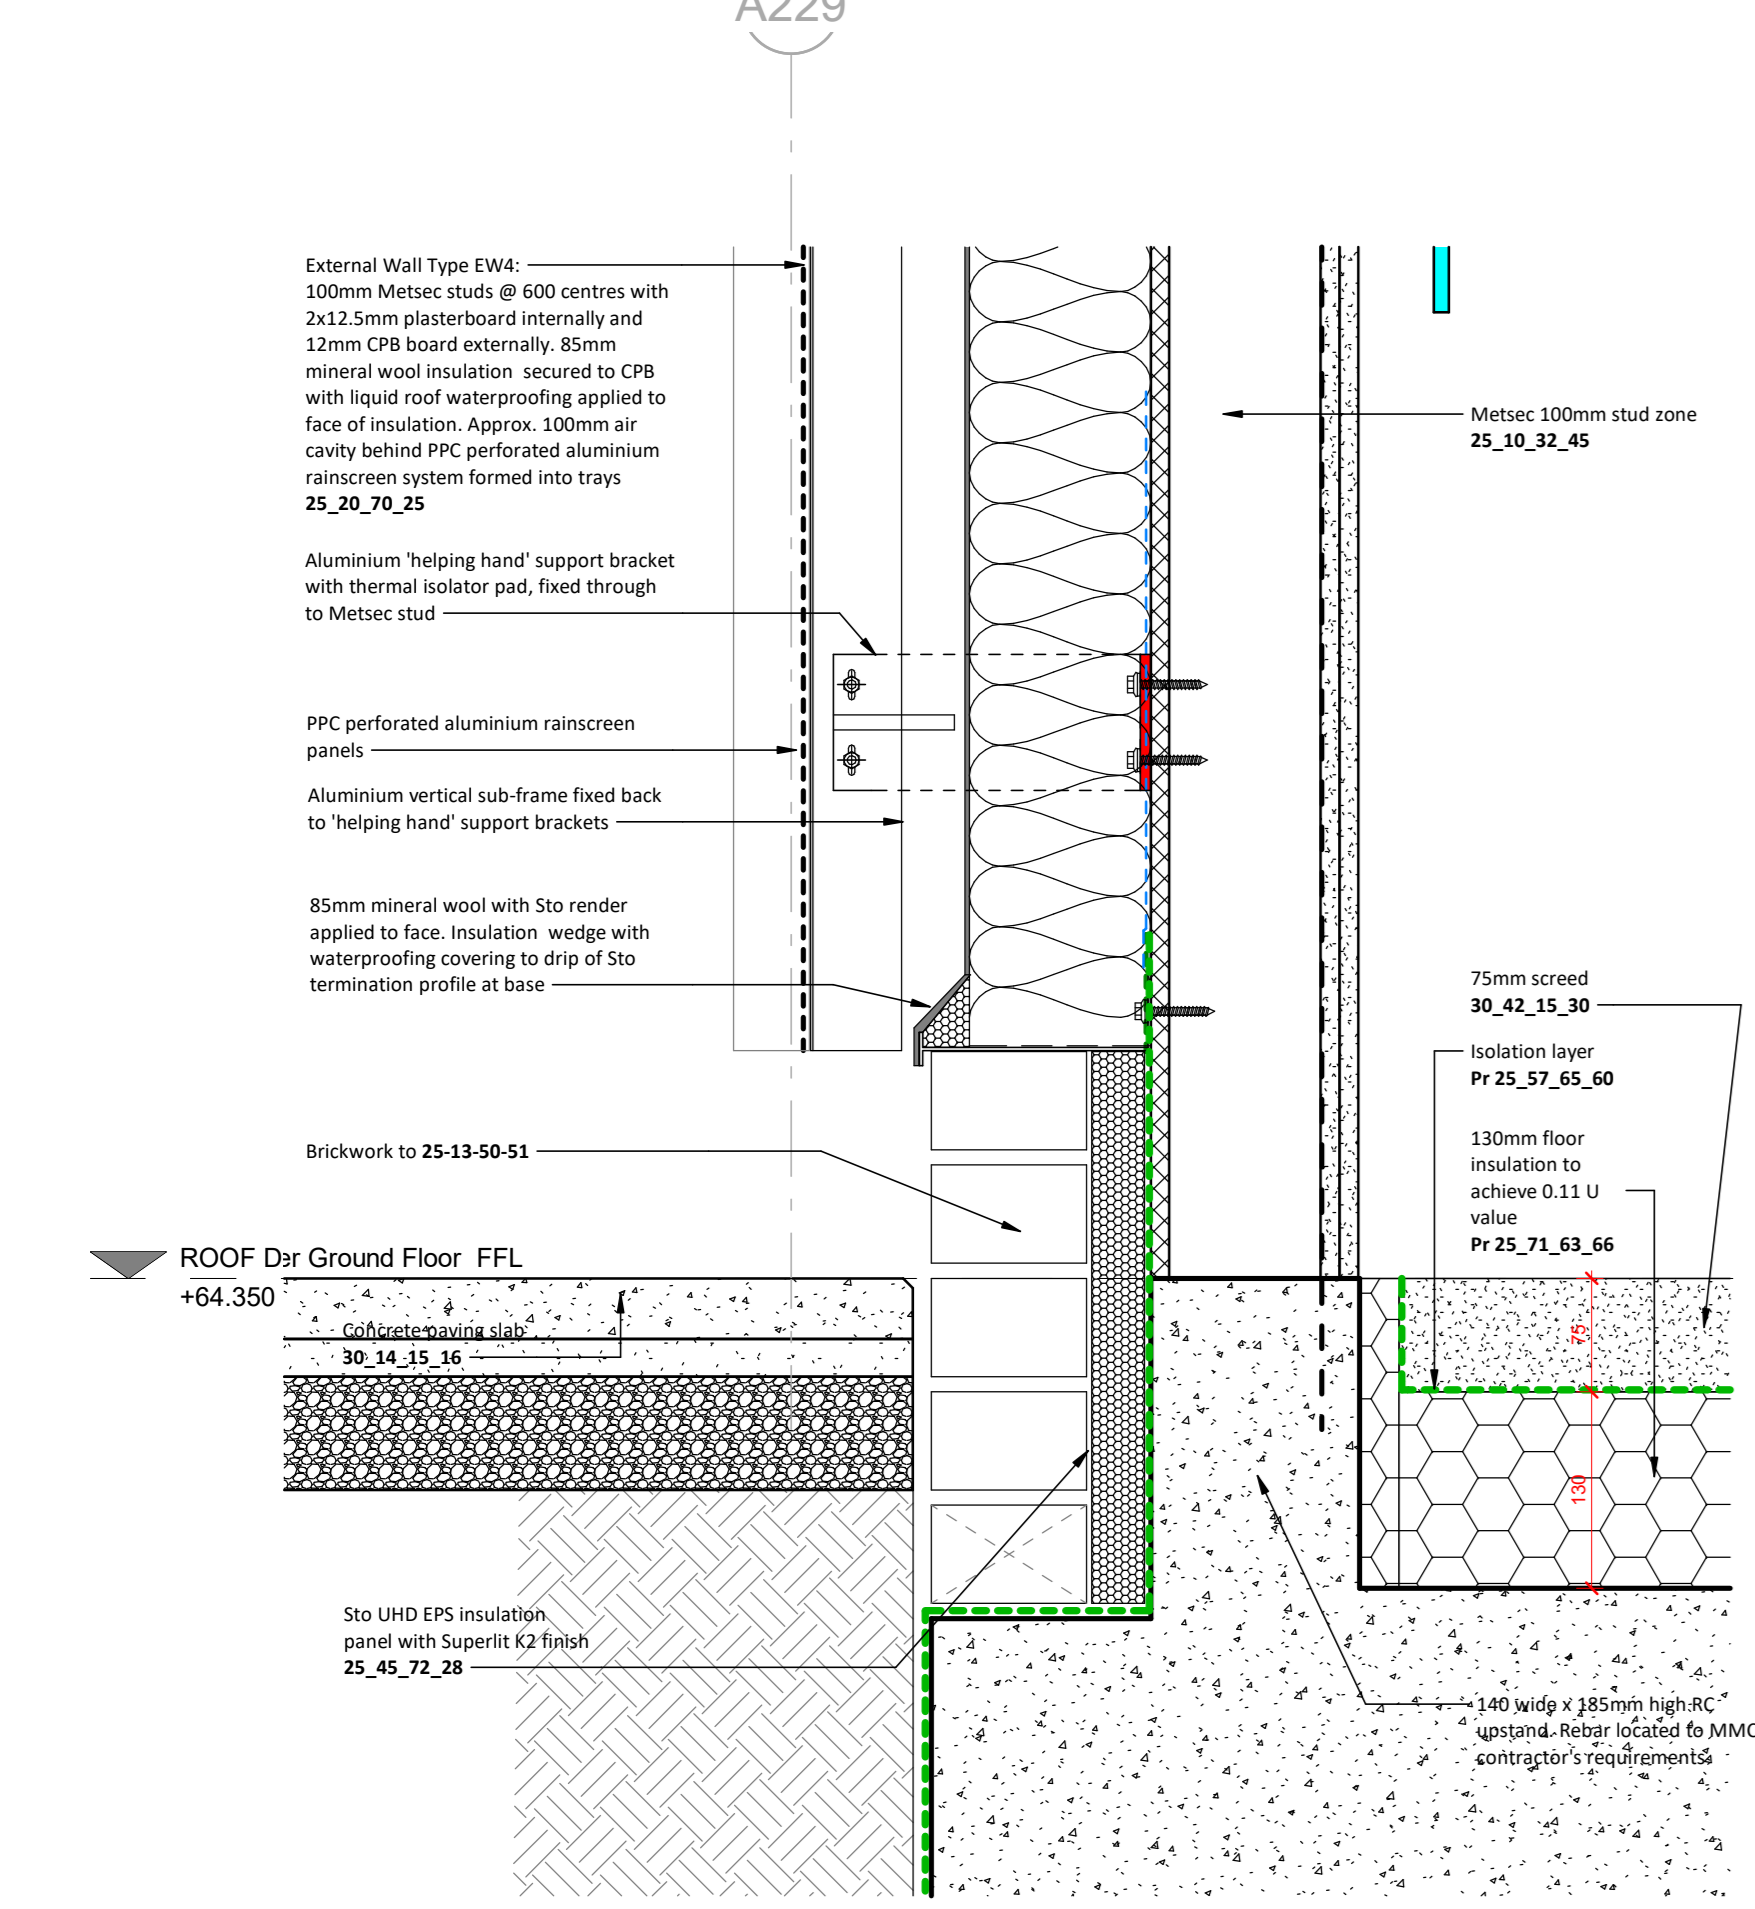


3 Escape Stair Metal Rainscreen Base Detail  
1:5

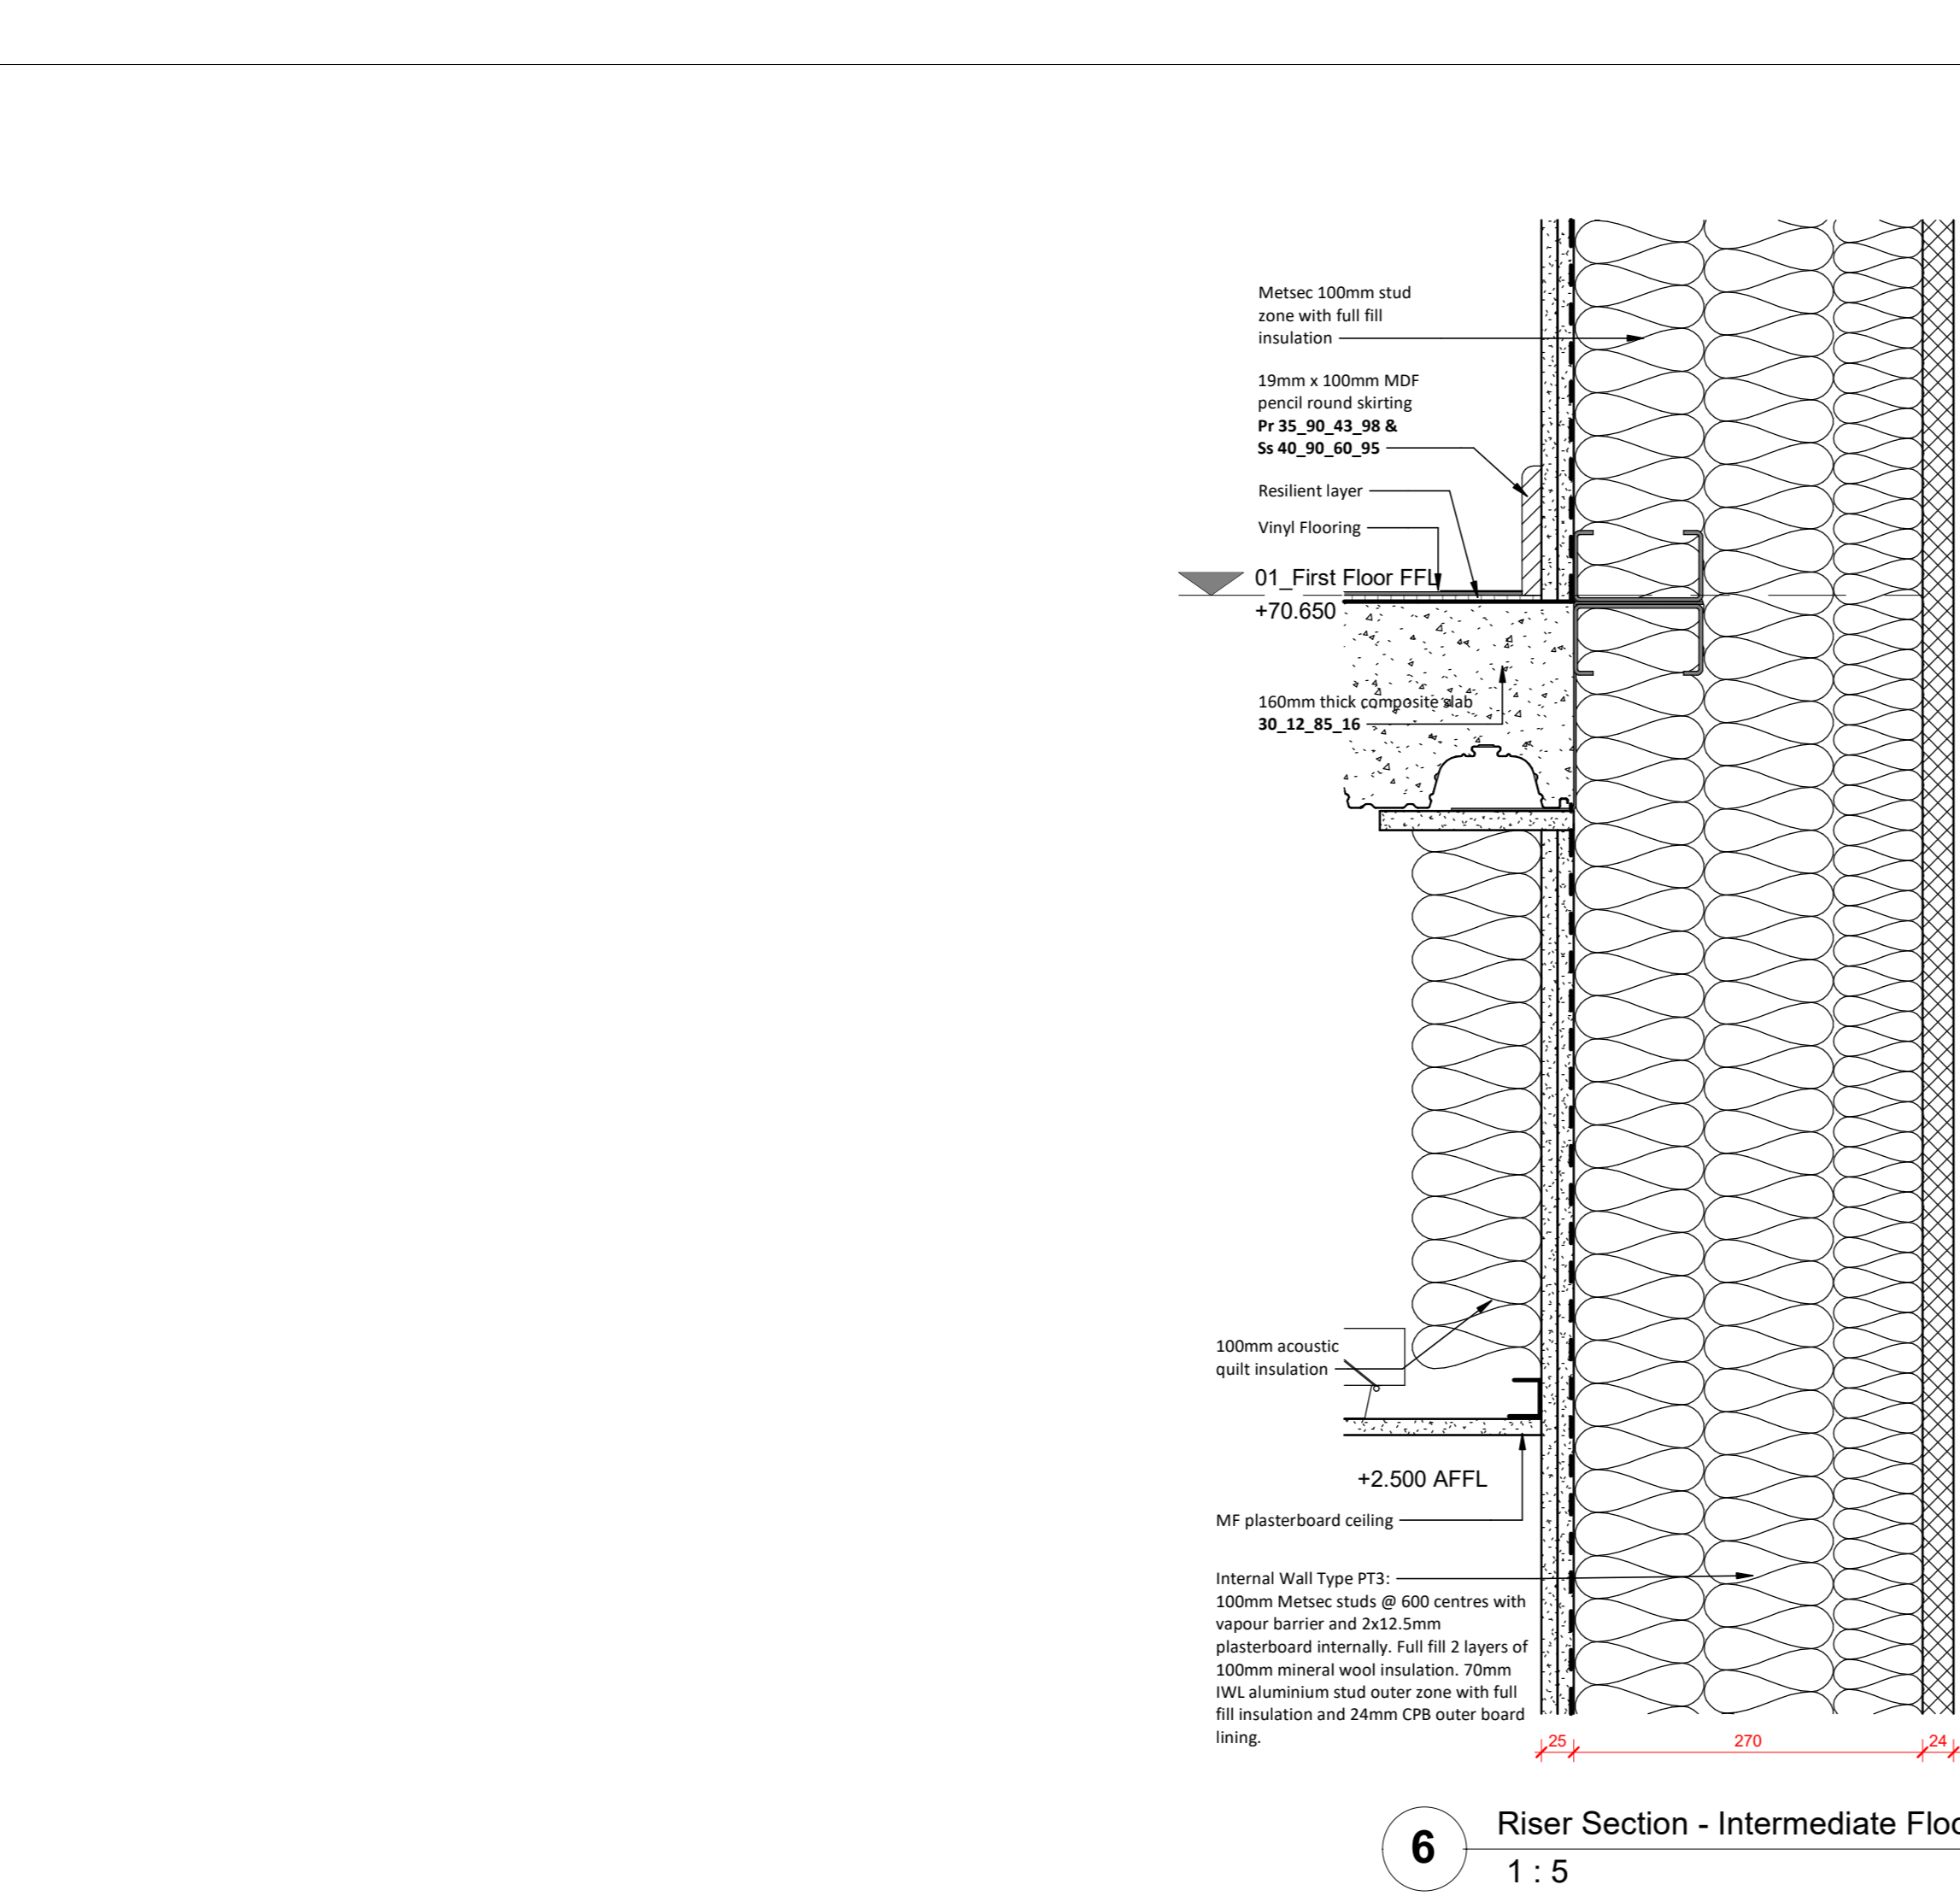


6 Riser Section - Intermediate Floor  
1:5

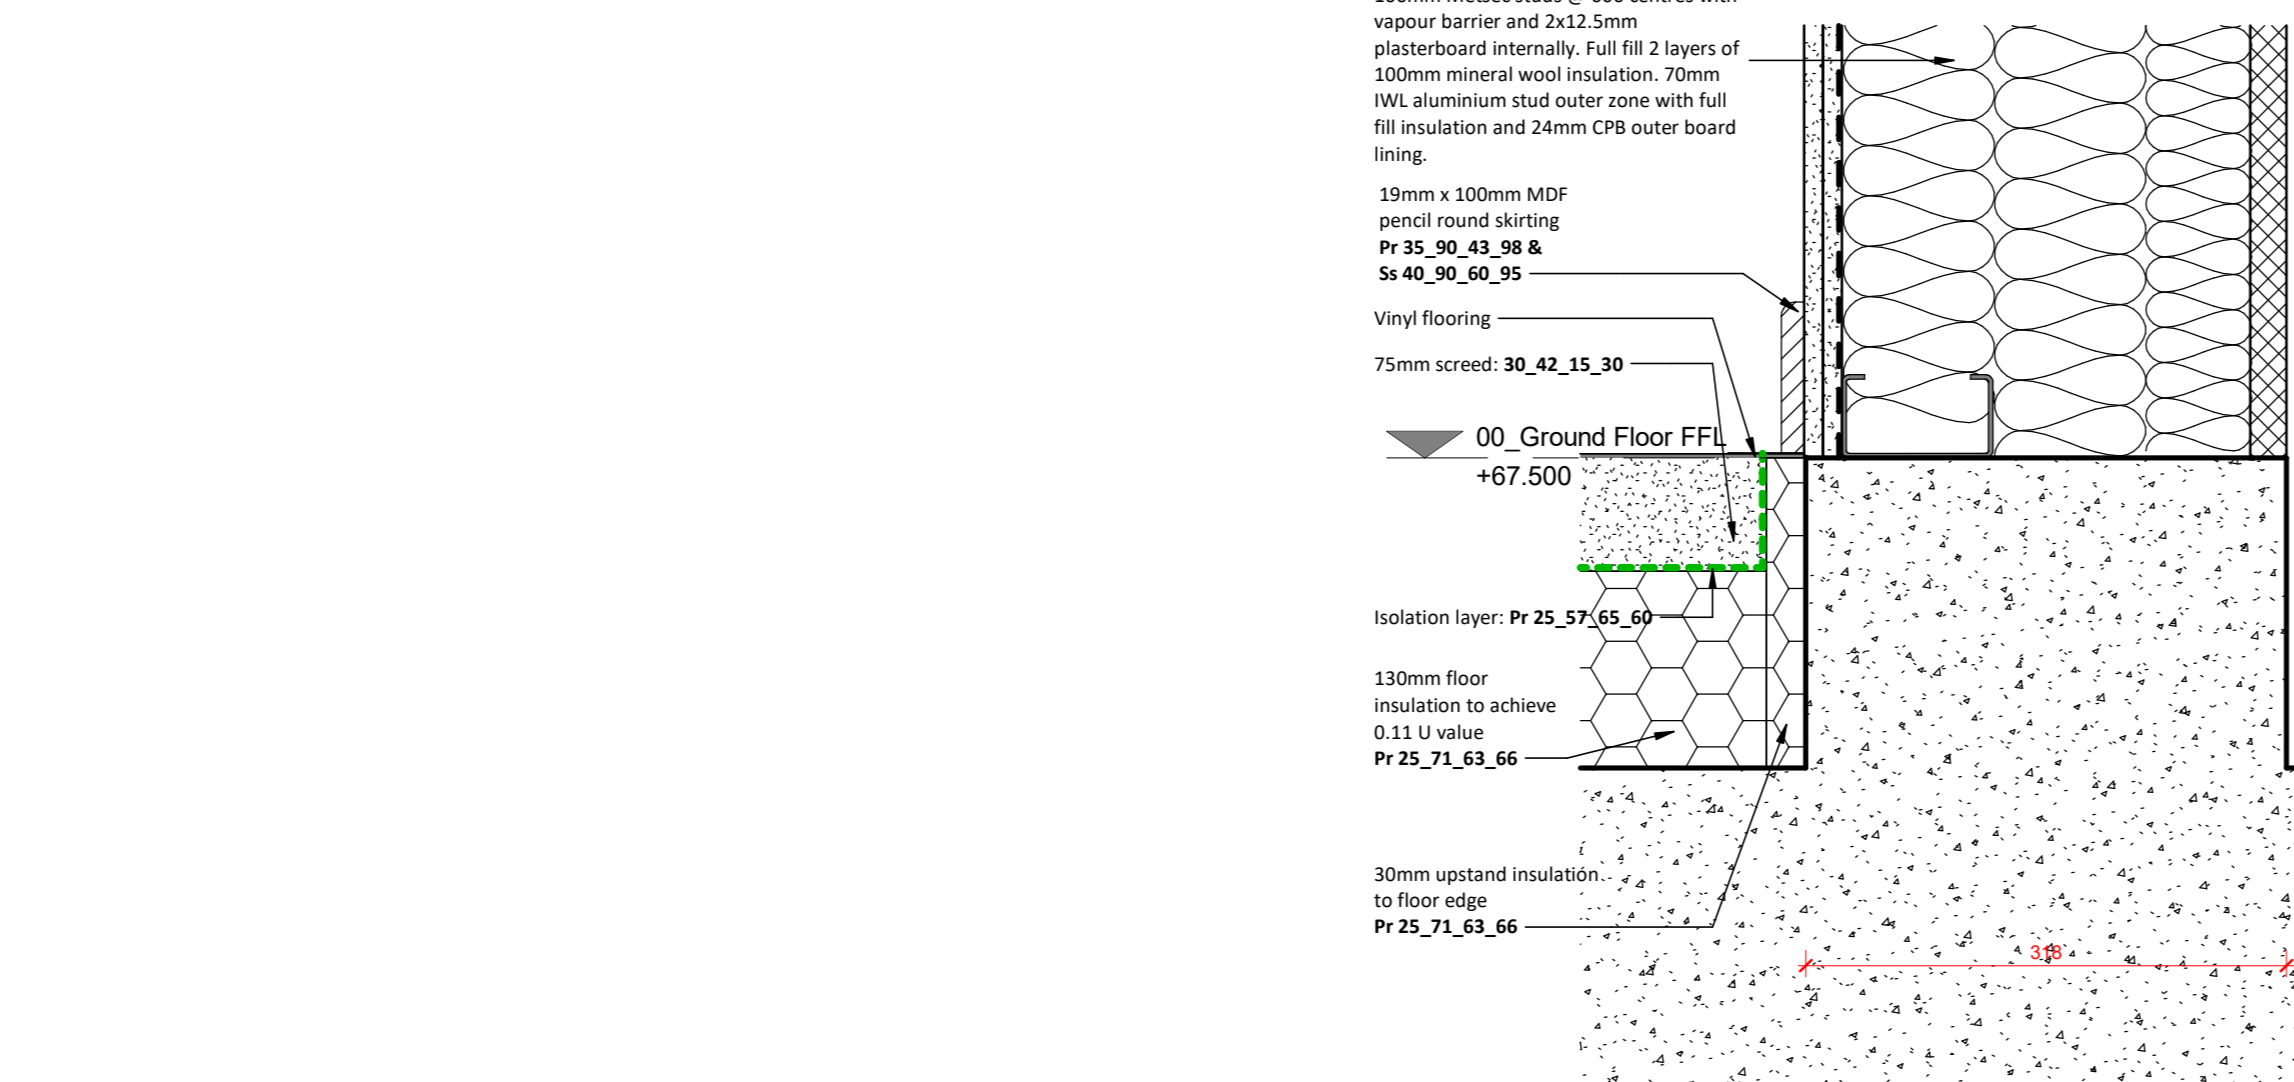


7 Riser Section - Ground Floor  
1:5

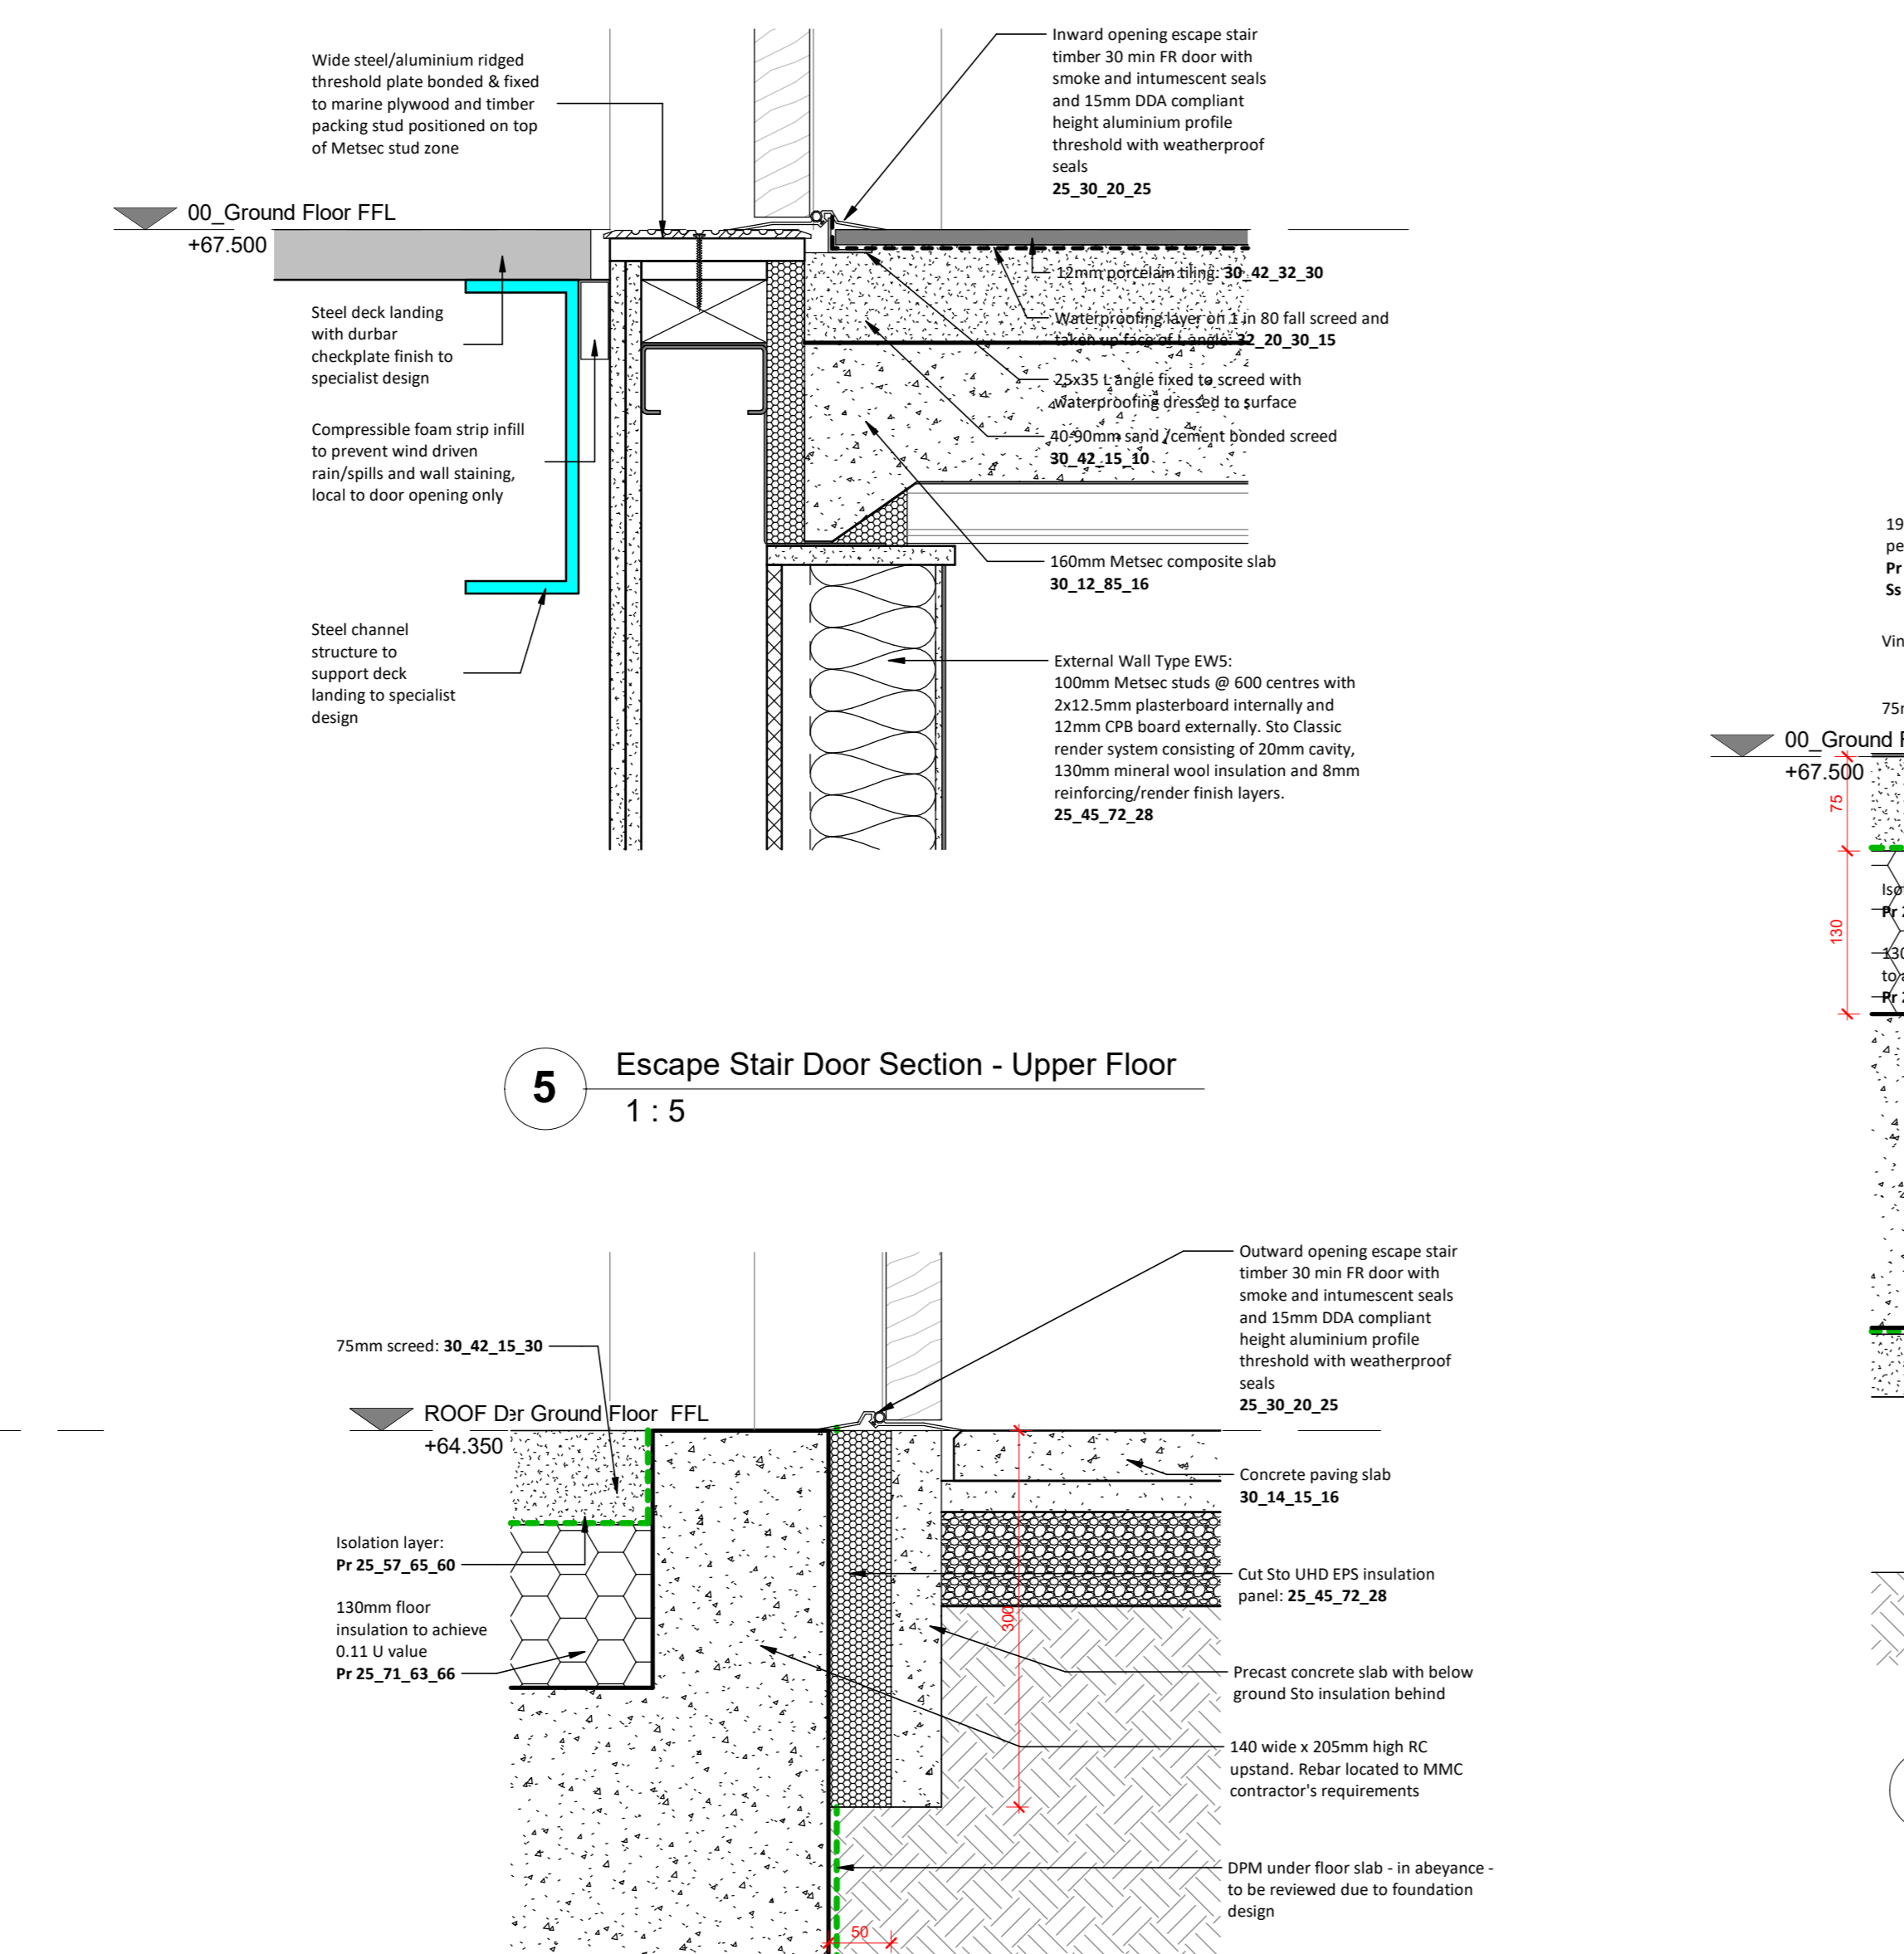


5 Escape Stair Door Section - Upper Floor  
1:5

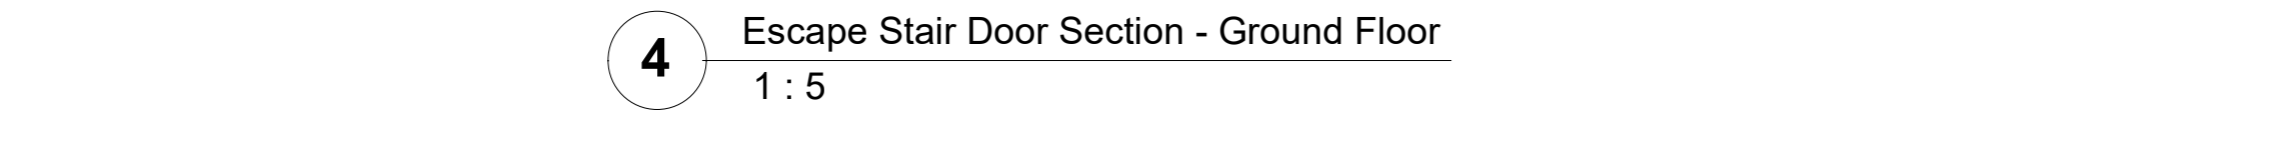


4 Escape Stair Door Section - Ground Floor  
1:5

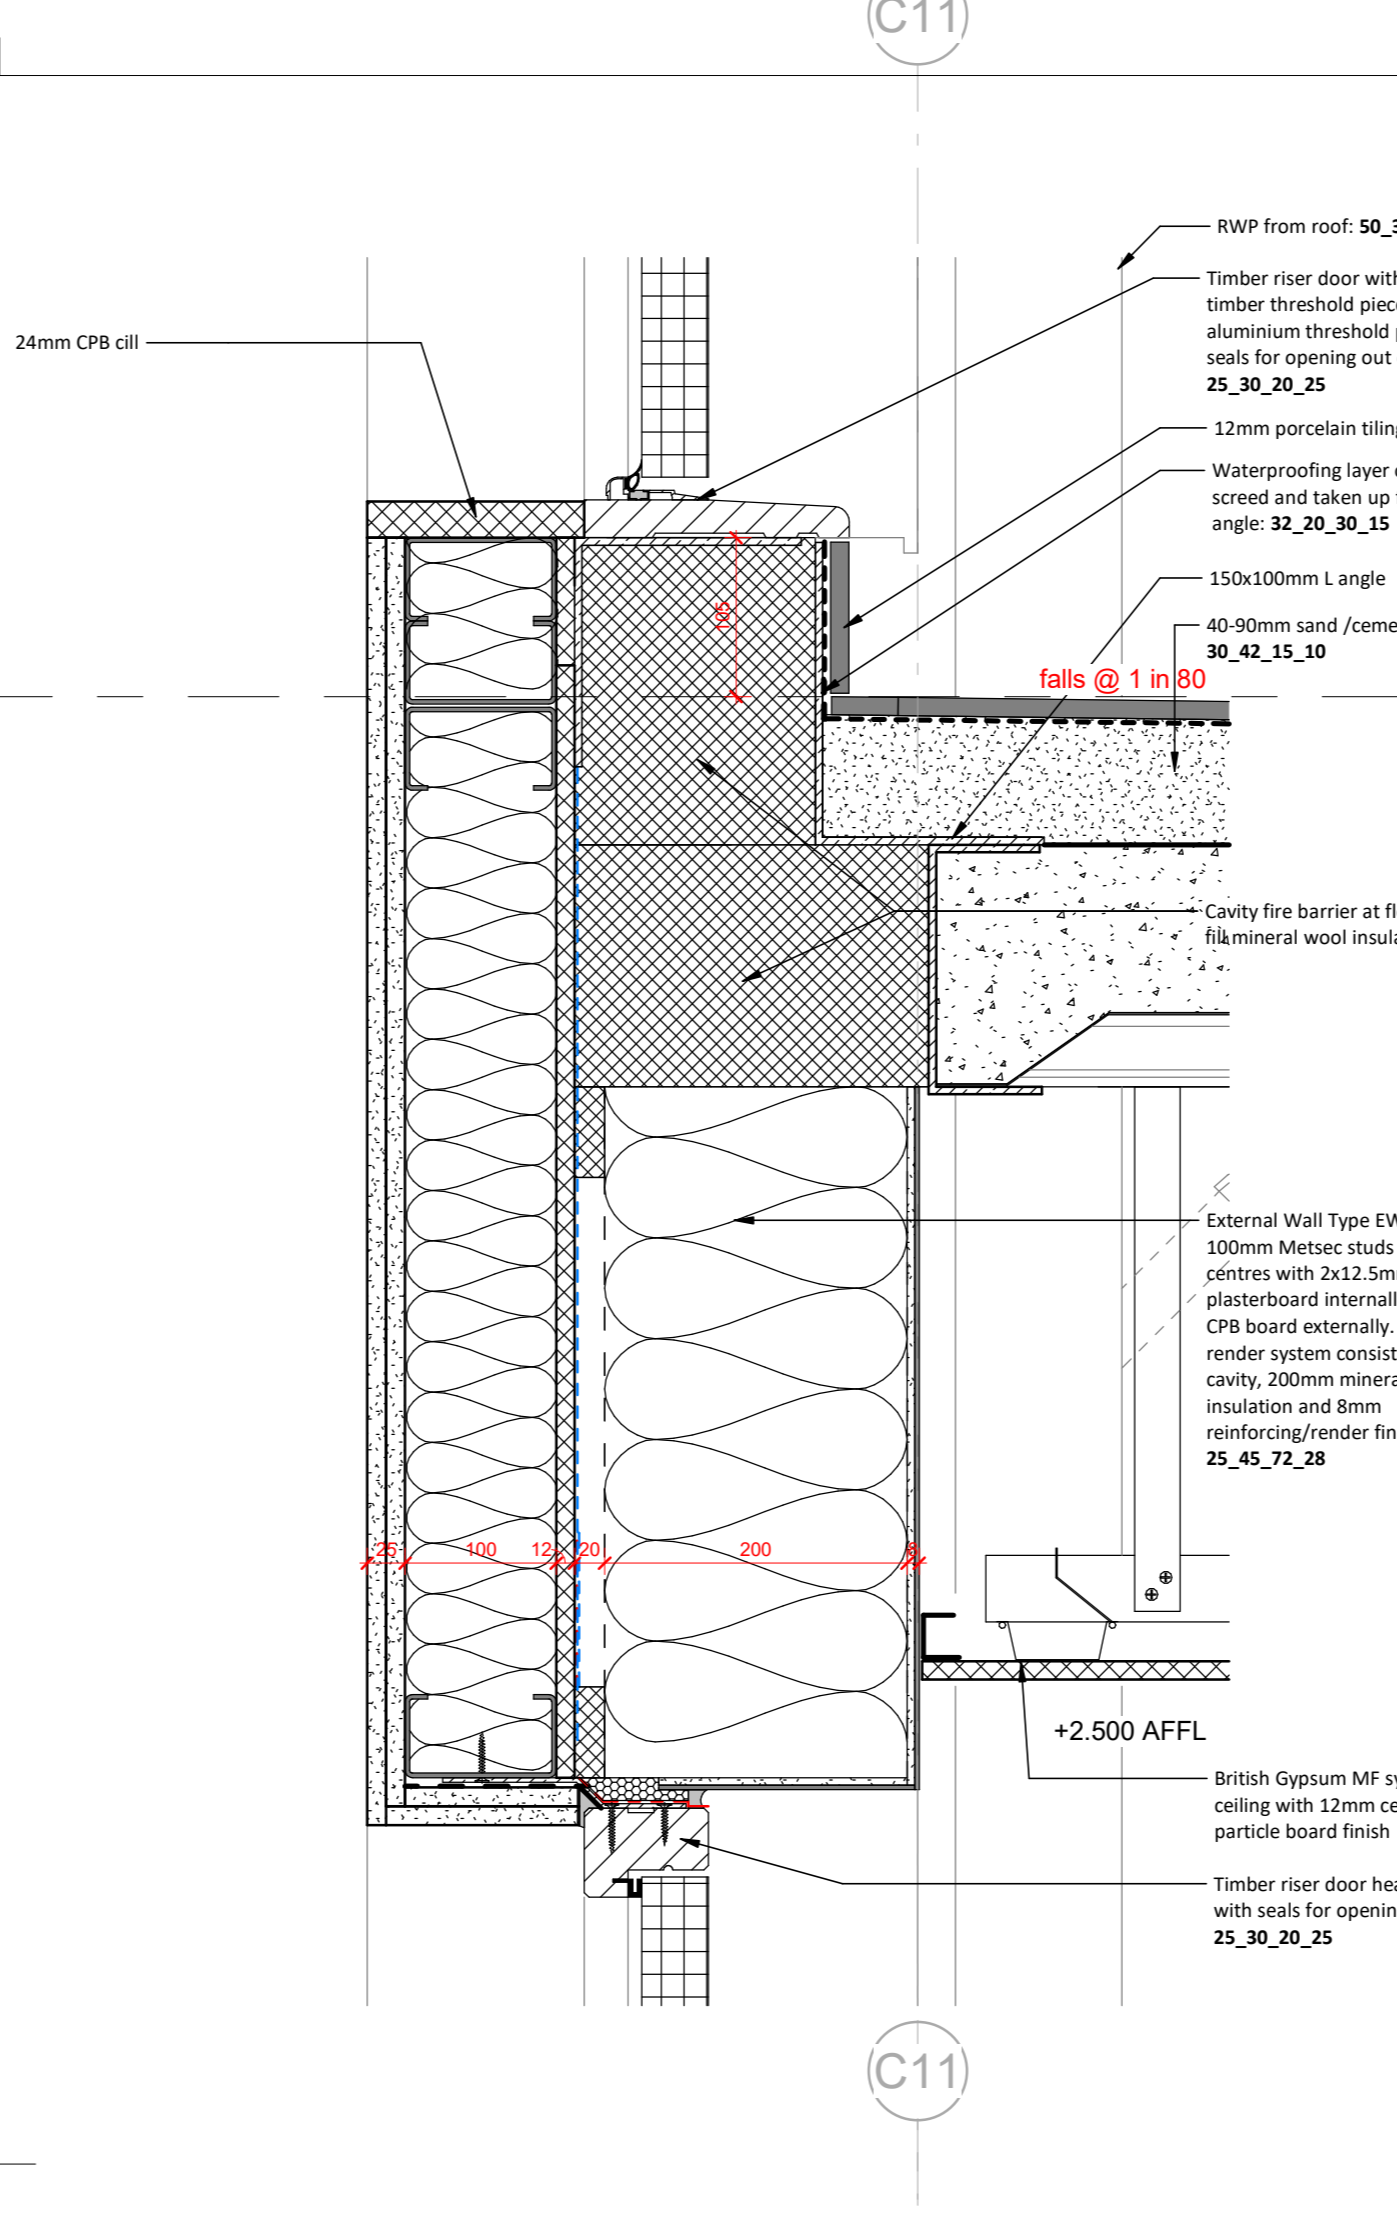


8 Common Room Parapet Section  
1:5

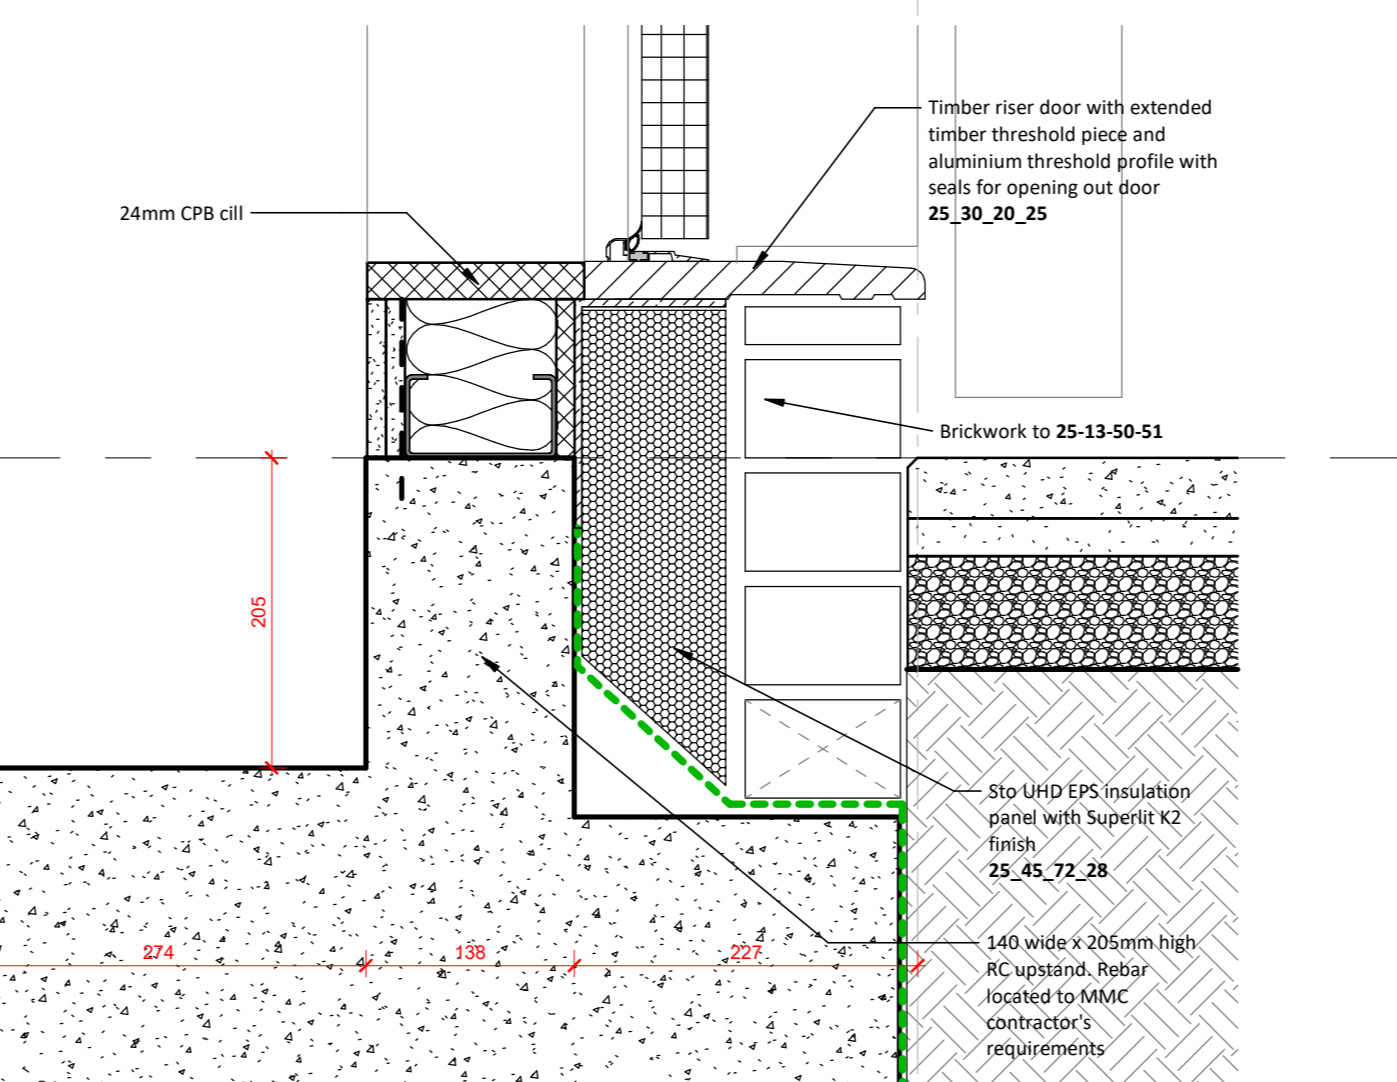

9 Common Room Window Cill Section  
1:5

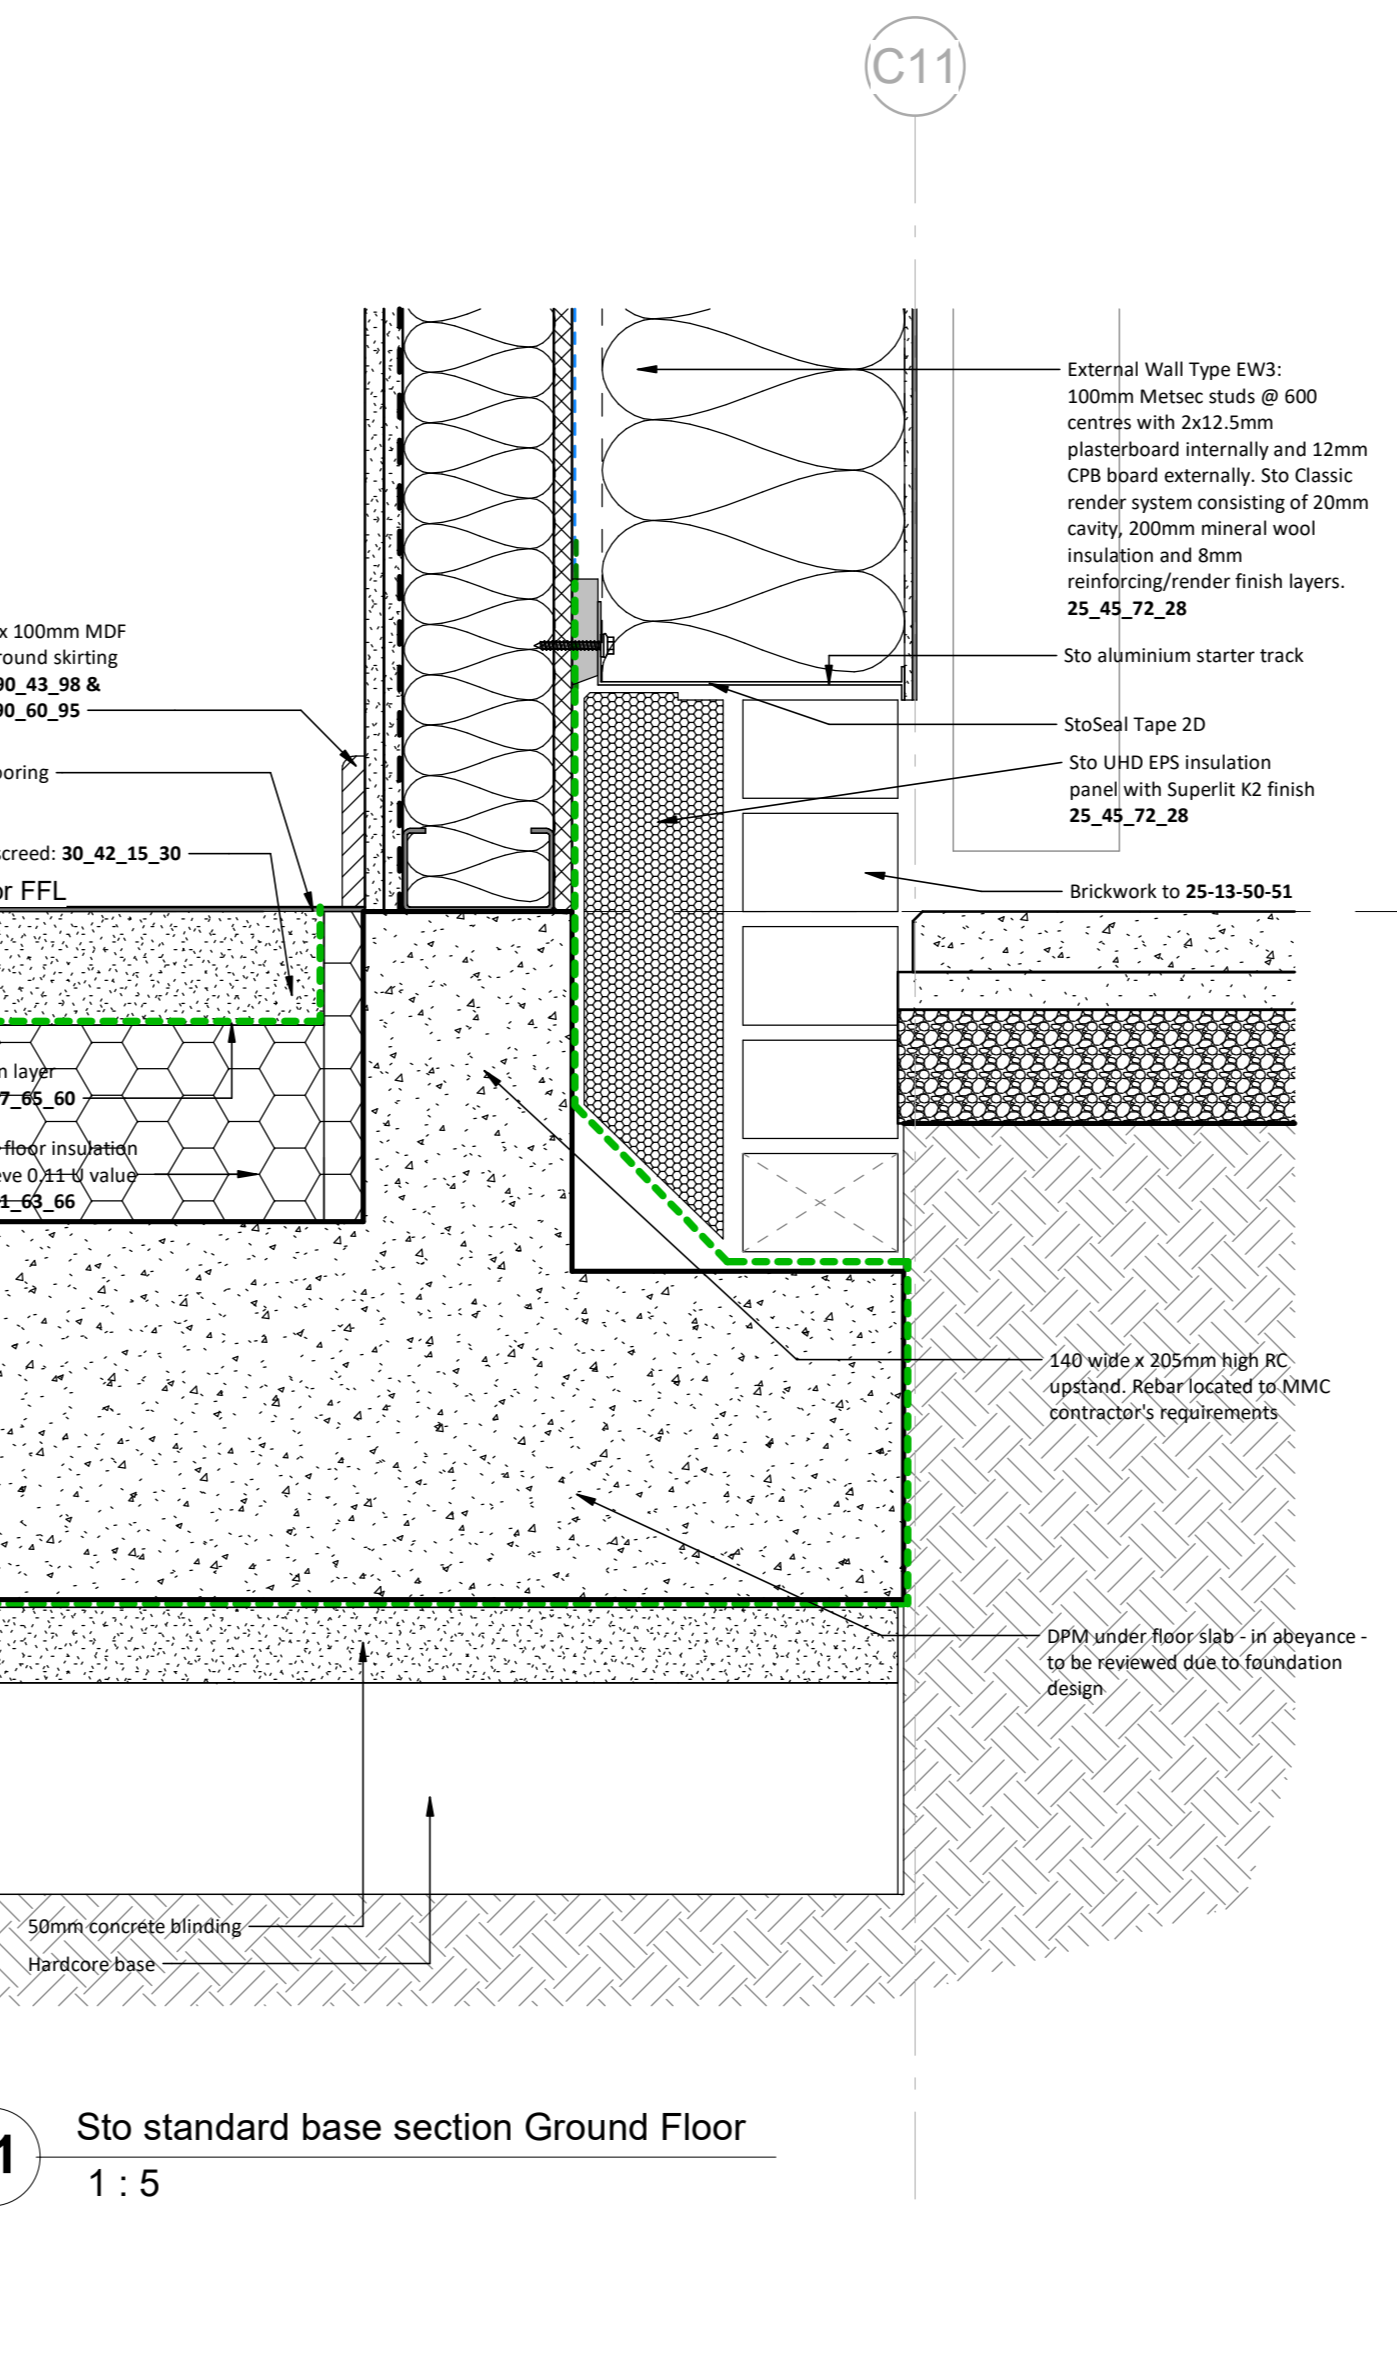

11 Sto standard base section Ground Floor  
1:5

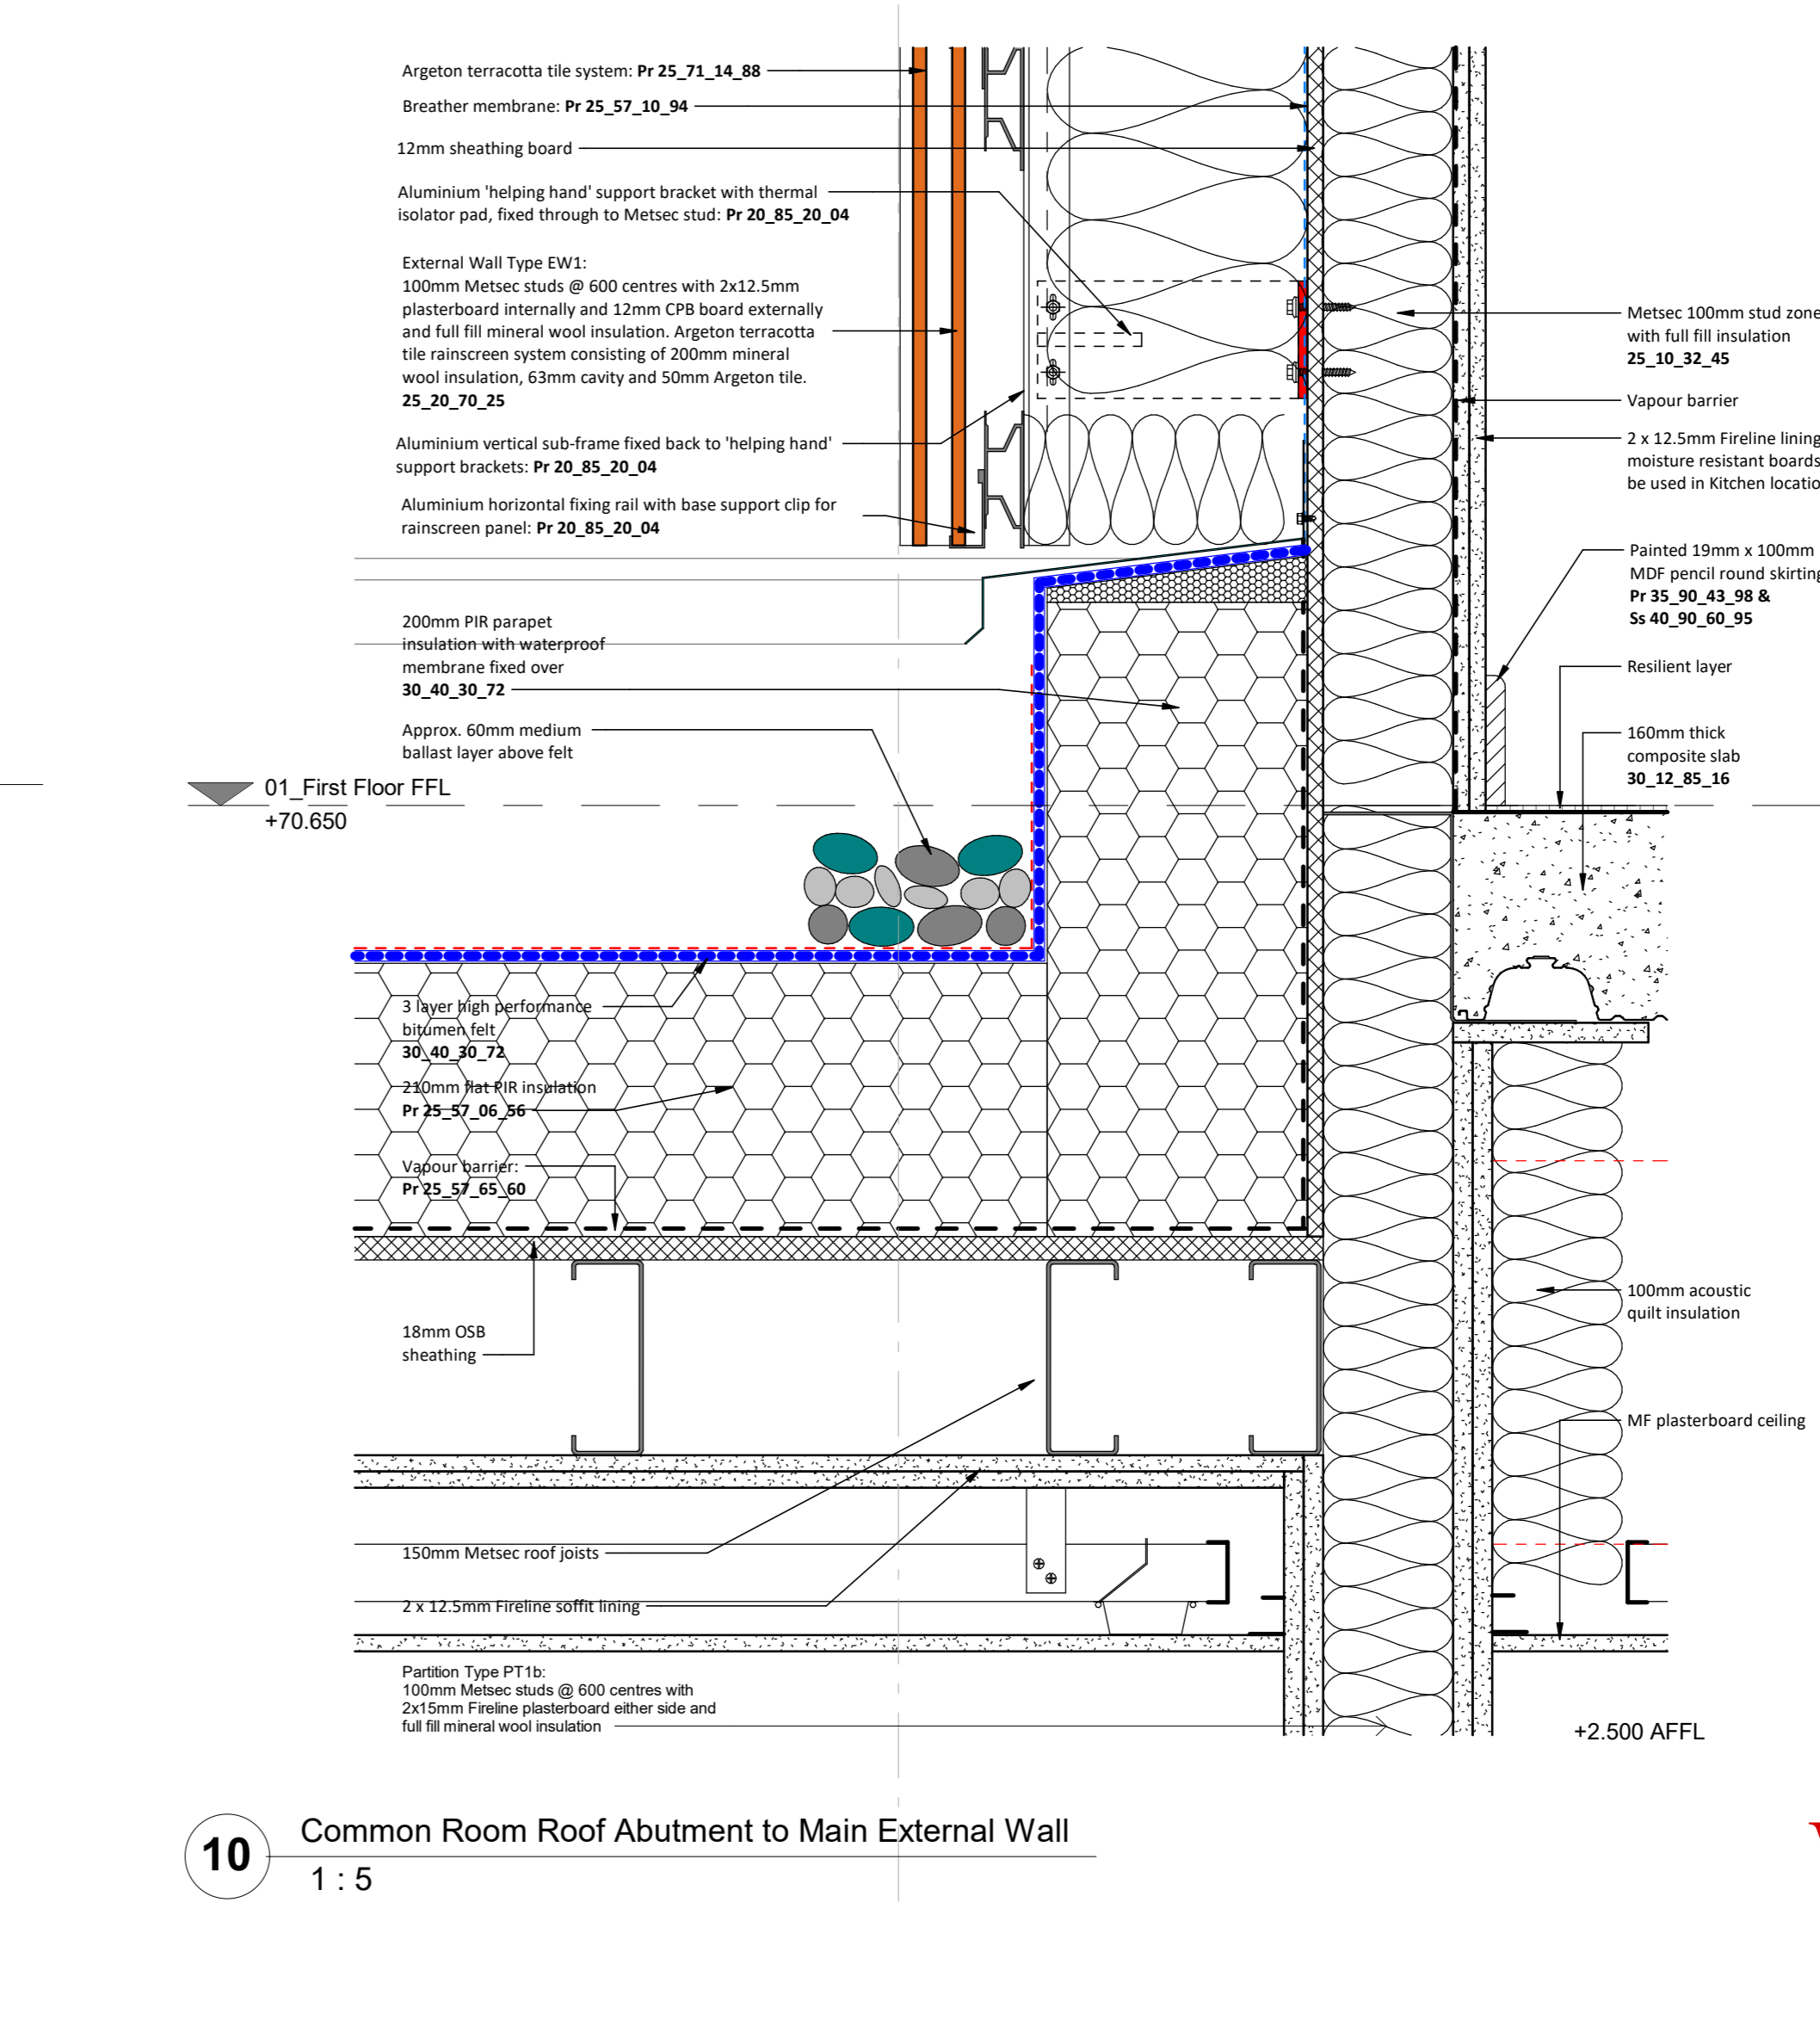

10 Common Room Roof Abutment to Main External Wall  
1:5

NOTE: DIMENSION SCALE FROM THIS DRAWING. FIGURED DIMENSIONS ONLY ARE TO BE TAKEN FROM THIS DRAWING. ALL DIMENSIONS ARE IN MILLIMETRES UNLESS OTHERWISE STATED. CONTRACTOR TO CHECK AND CONFIRM ALL DIMENSIONS AND SETTING OUT ON SITE. REPORT ANY ERRORS OR OMISSIONS TO WGI.  
CURRENT MODEL FILE NAME: Project Template

REV	DATE	BY	CHECKED	NOTE
P01	22-12-2023	ST	TP	External Details Issue with spec refs added
P02	19-05-2024	ST	TP	Issues for Costings
P03	13-02-2024	TP	TP	Details 3, 4 & 7 amended
REV	DATE	BY	CHECKED	NOTE

STATUS	SUITABILITY DESCRIPTION
D1	SUITABLE FOR COSTING

WGI  
Watkins Gray International LLP  
Collection House, 1 London Bridge Walk, London SE1 2DX, United Kingdom  
t: +44 (0)20 7540 8400

Camden Hostels Project - Chester Road Site,  
2 Chester Road, London N19 5BP

**Chester External Details - External Walls/Roofs Sheet 3**

SIZE	SCALE	DRAWN BY	CHECKED BY	FIRST ISSUE DATE
A0	1:5	ST	TP	12/12/23

PROJECT CODE	Originator	Zone	Level	Type	Risk	Number	Revision
123007	WGI	CH	ZZ	DR	A	8813	P03