



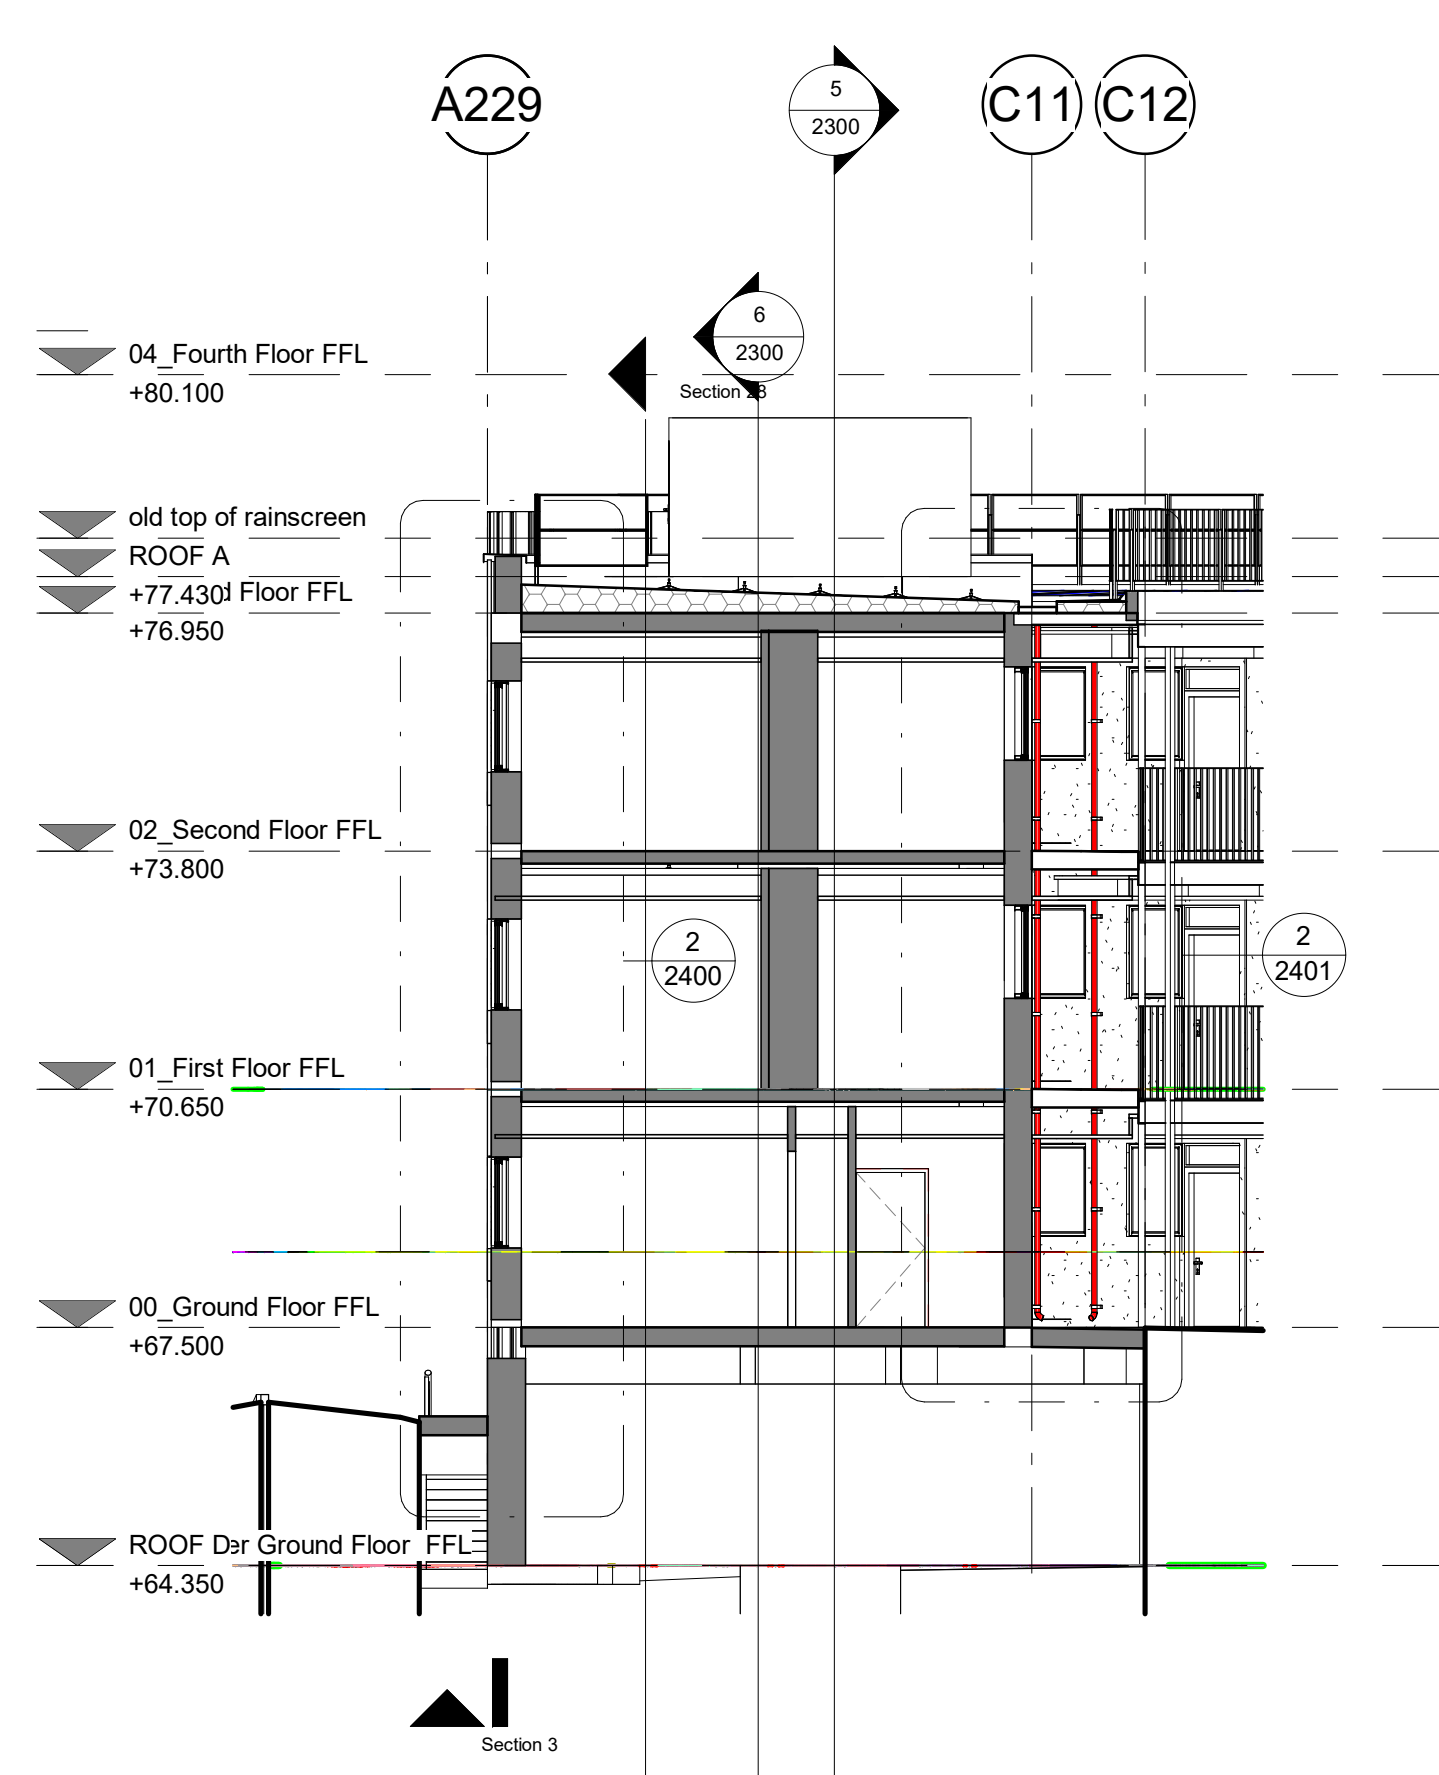


1 Section 1
1 : 100

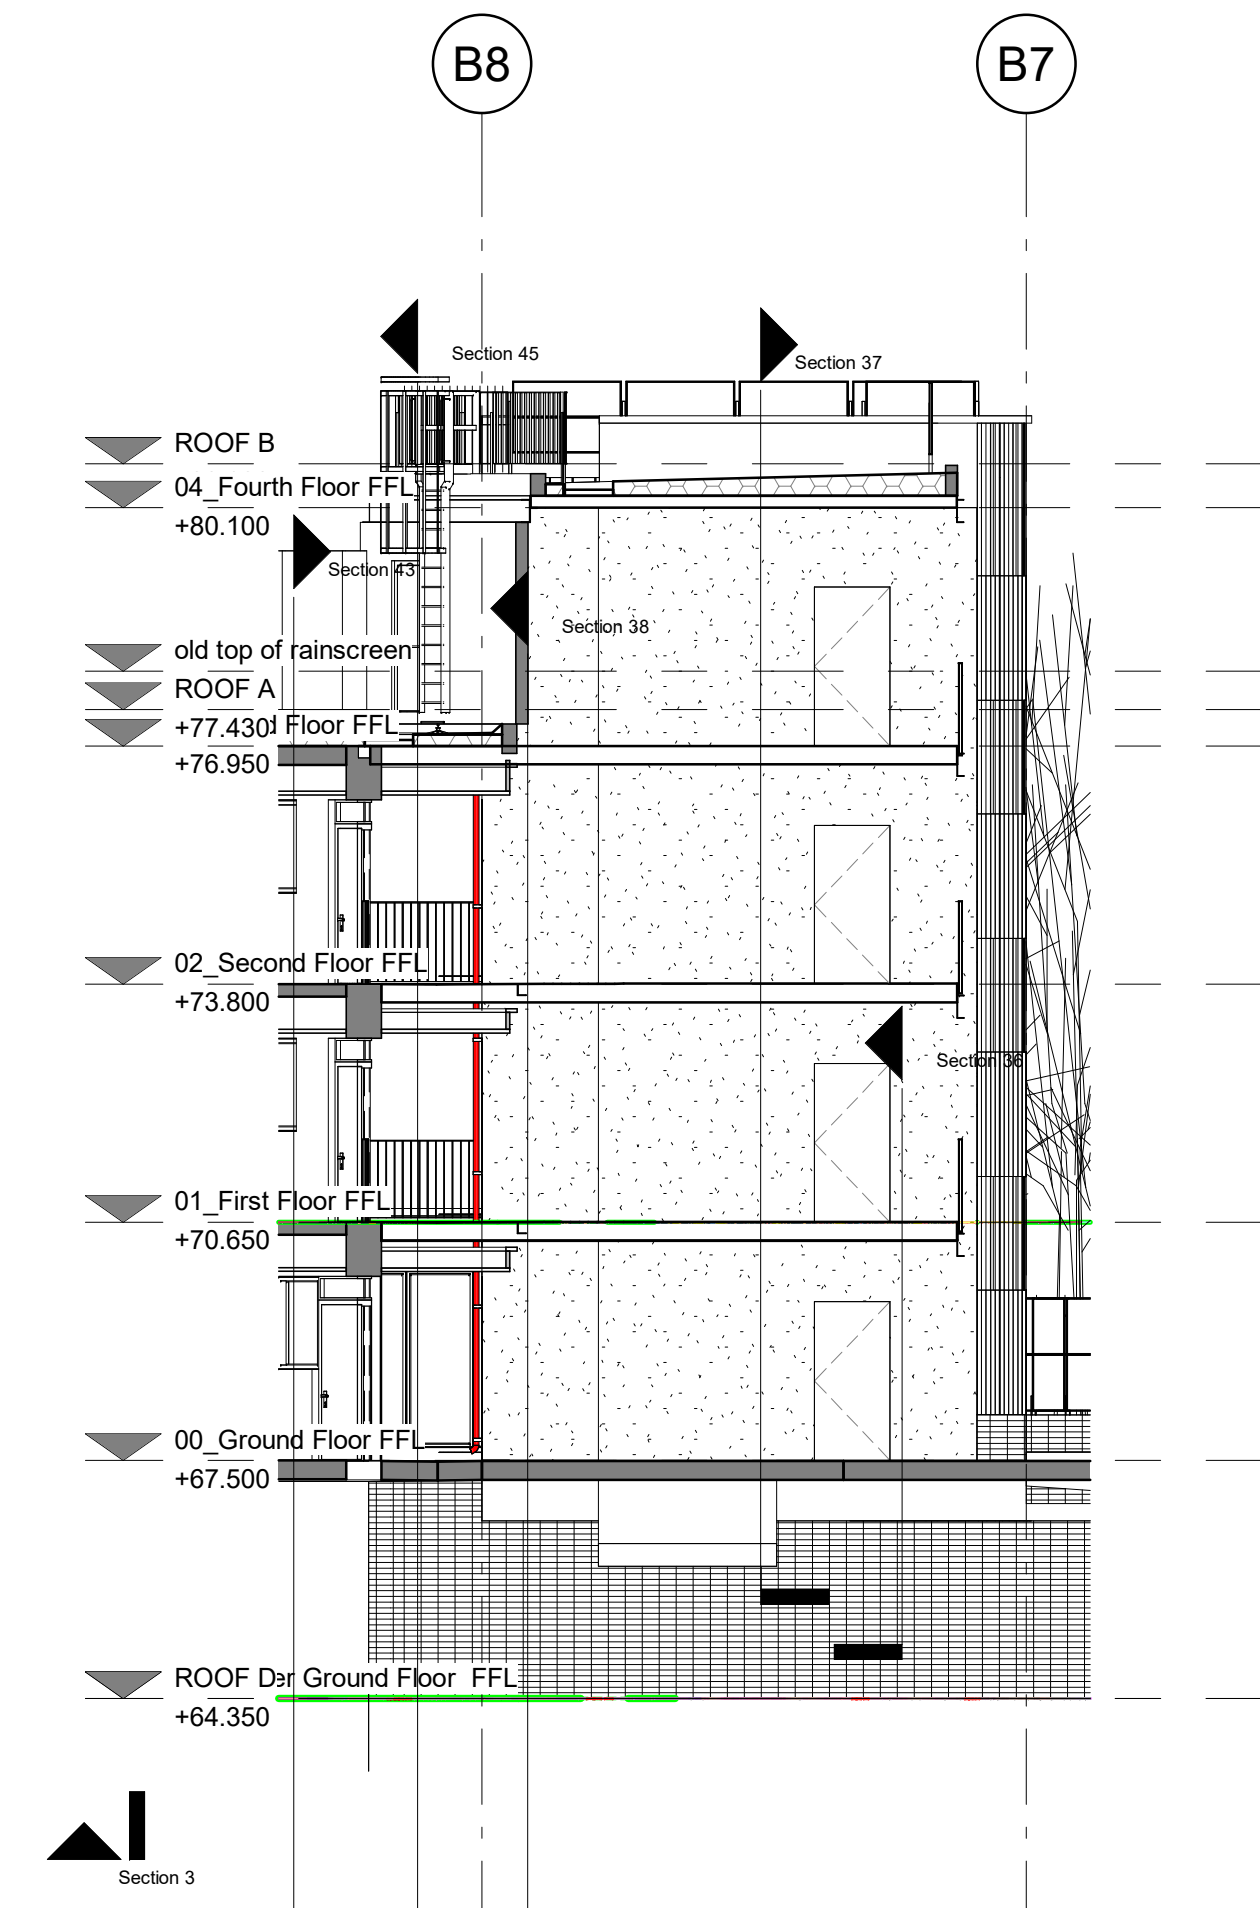


2 Section 2
1 : 100




3 Section 4
1 : 100

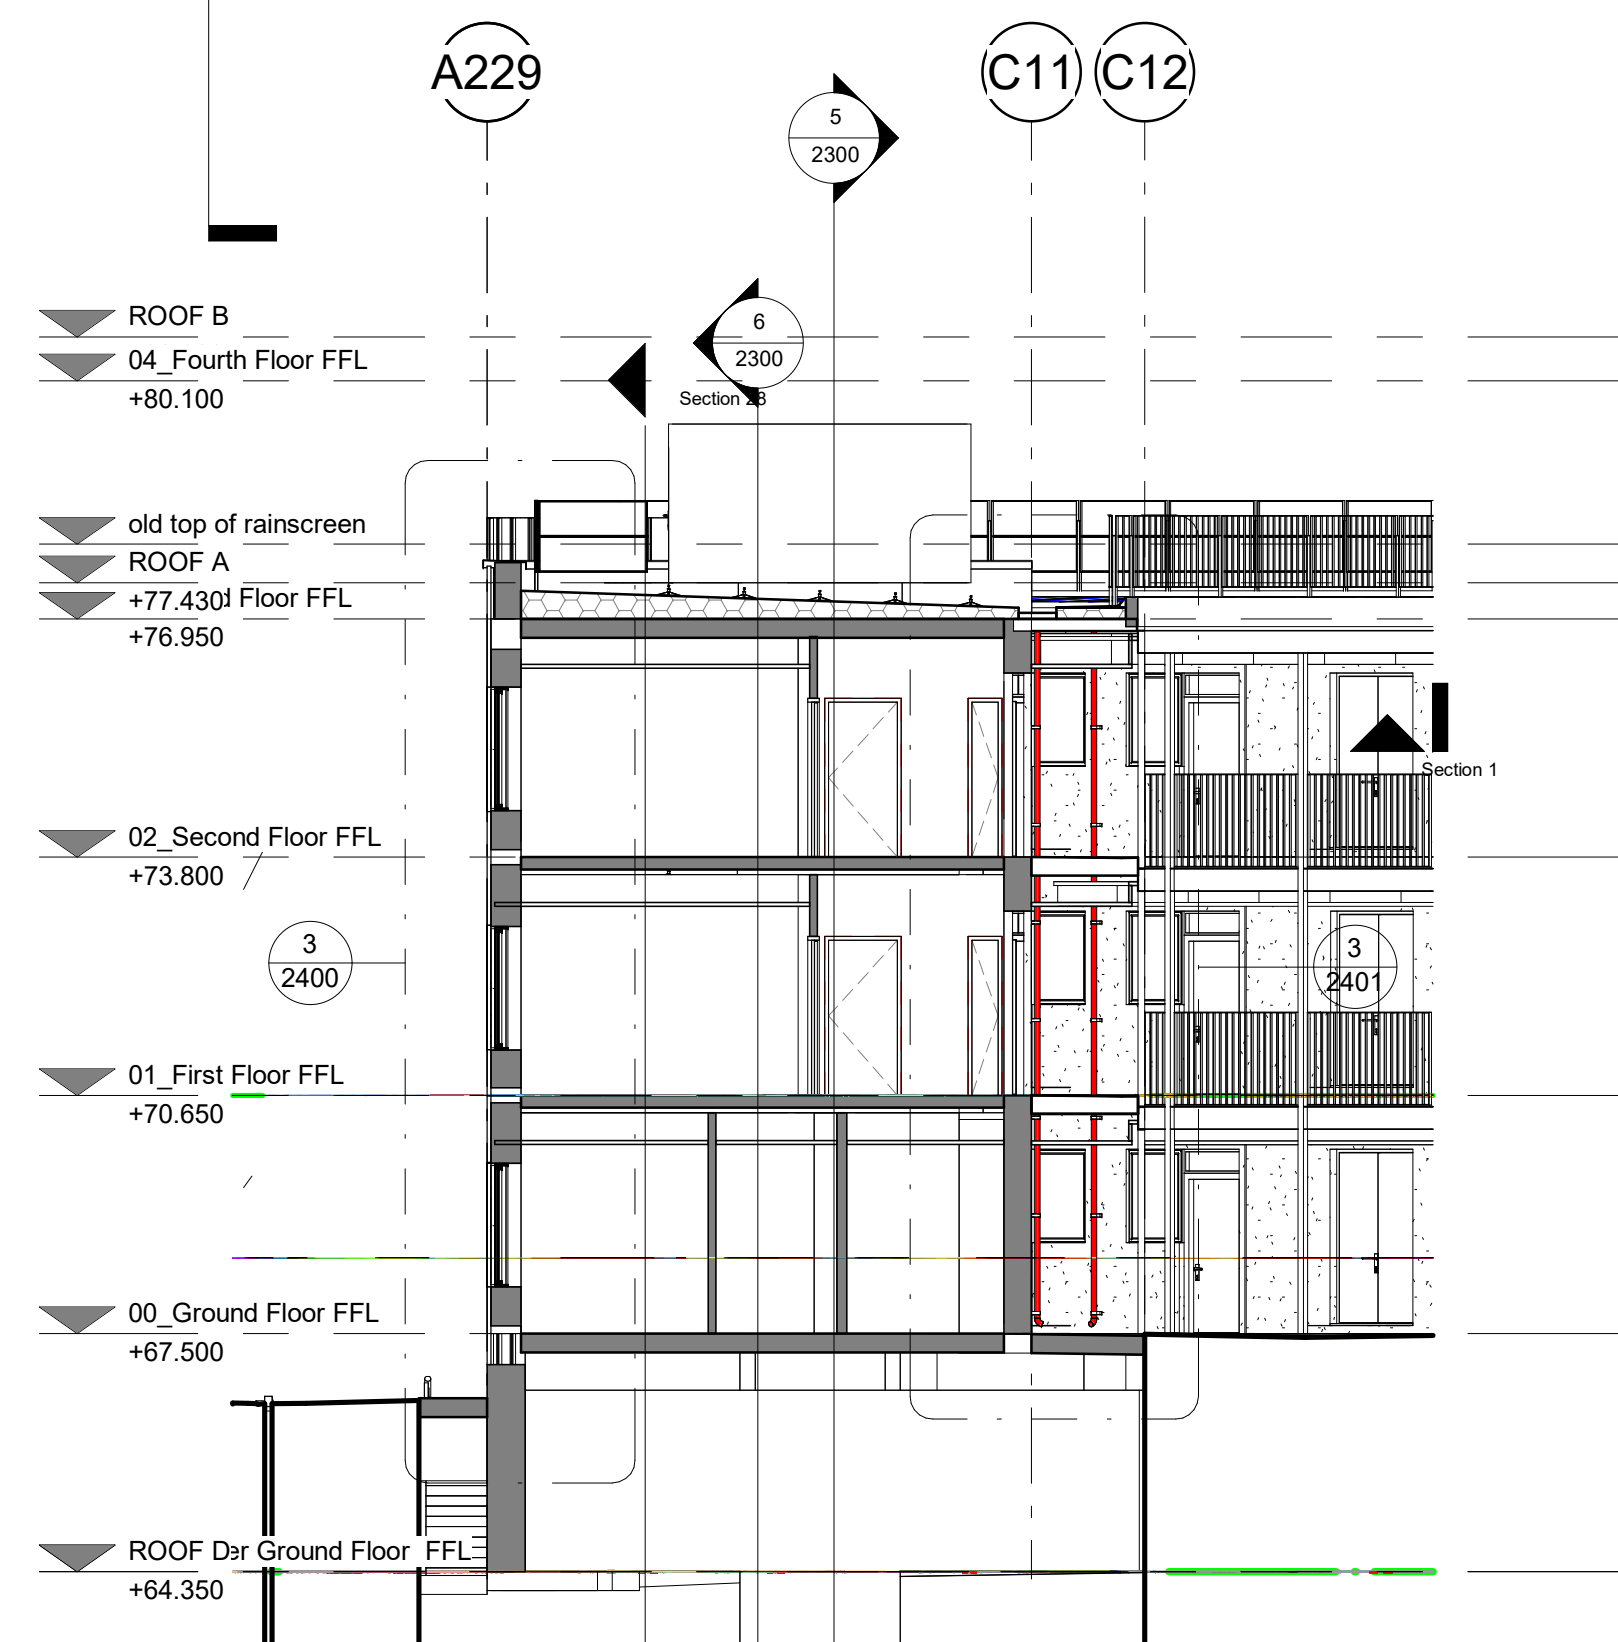


4 Section 5
1 : 100

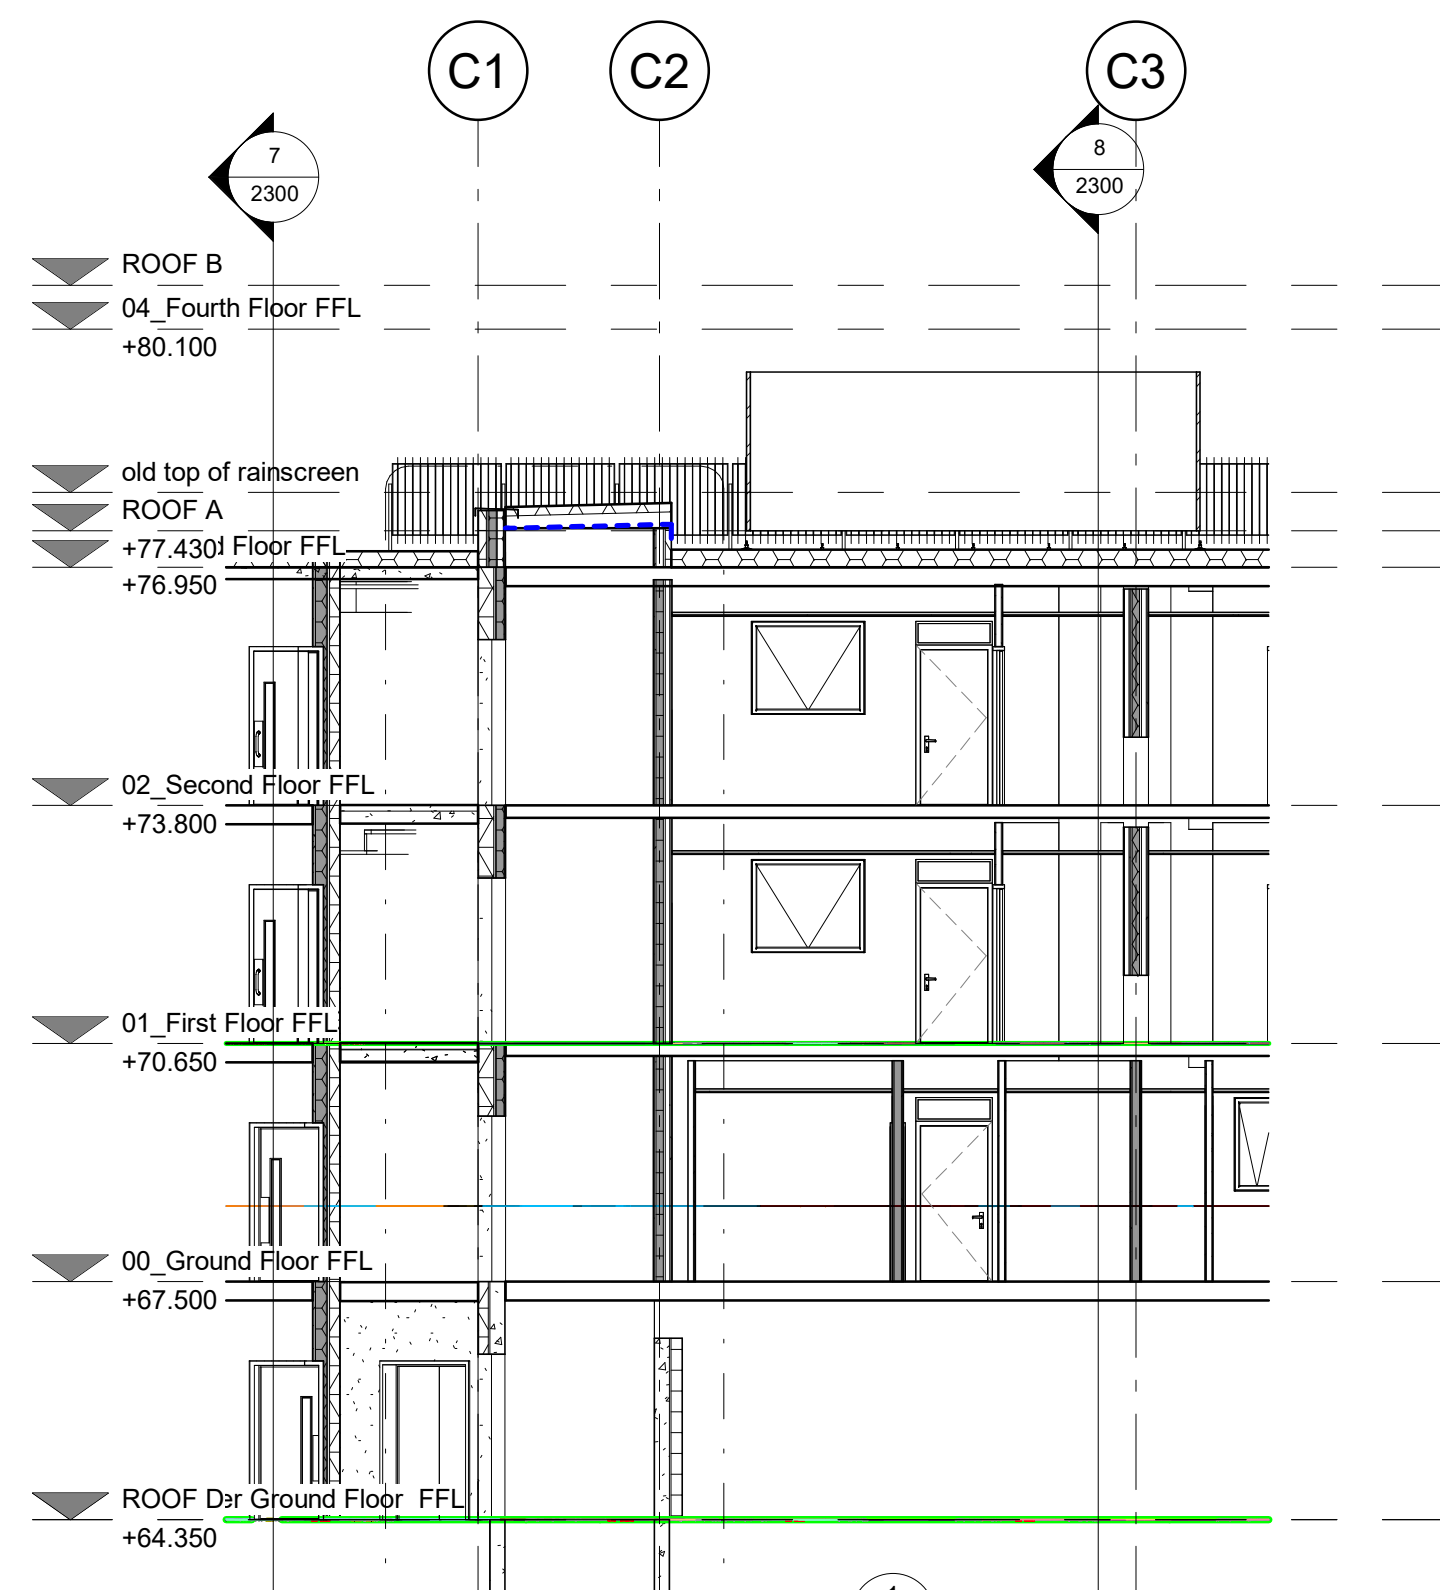


5 Section 8
1 : 100

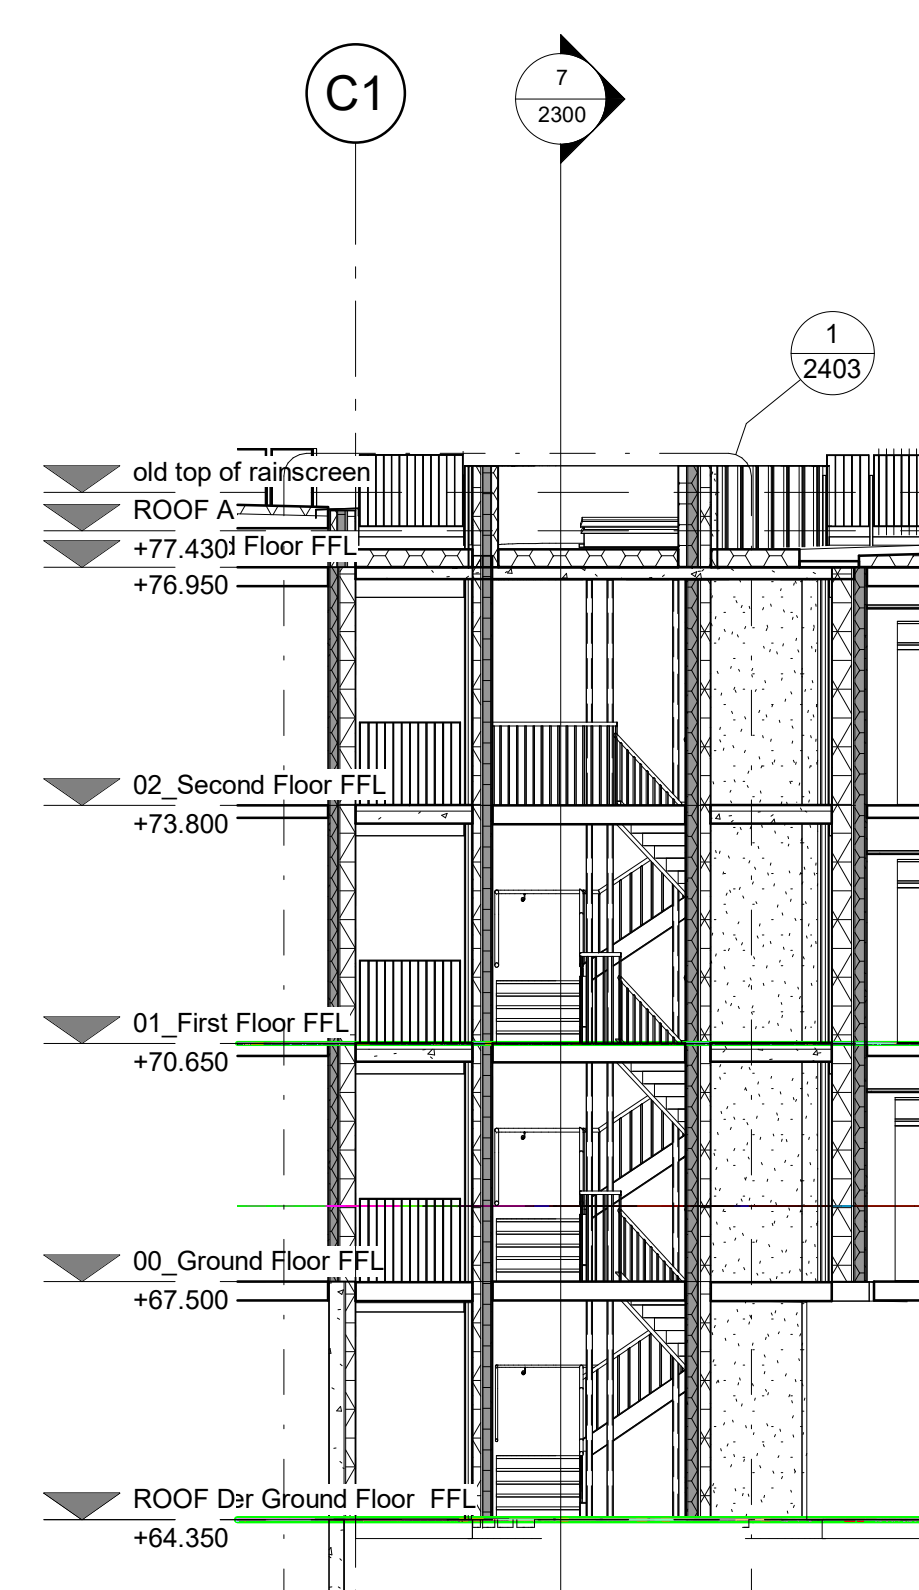

6 Section 10
1 : 100

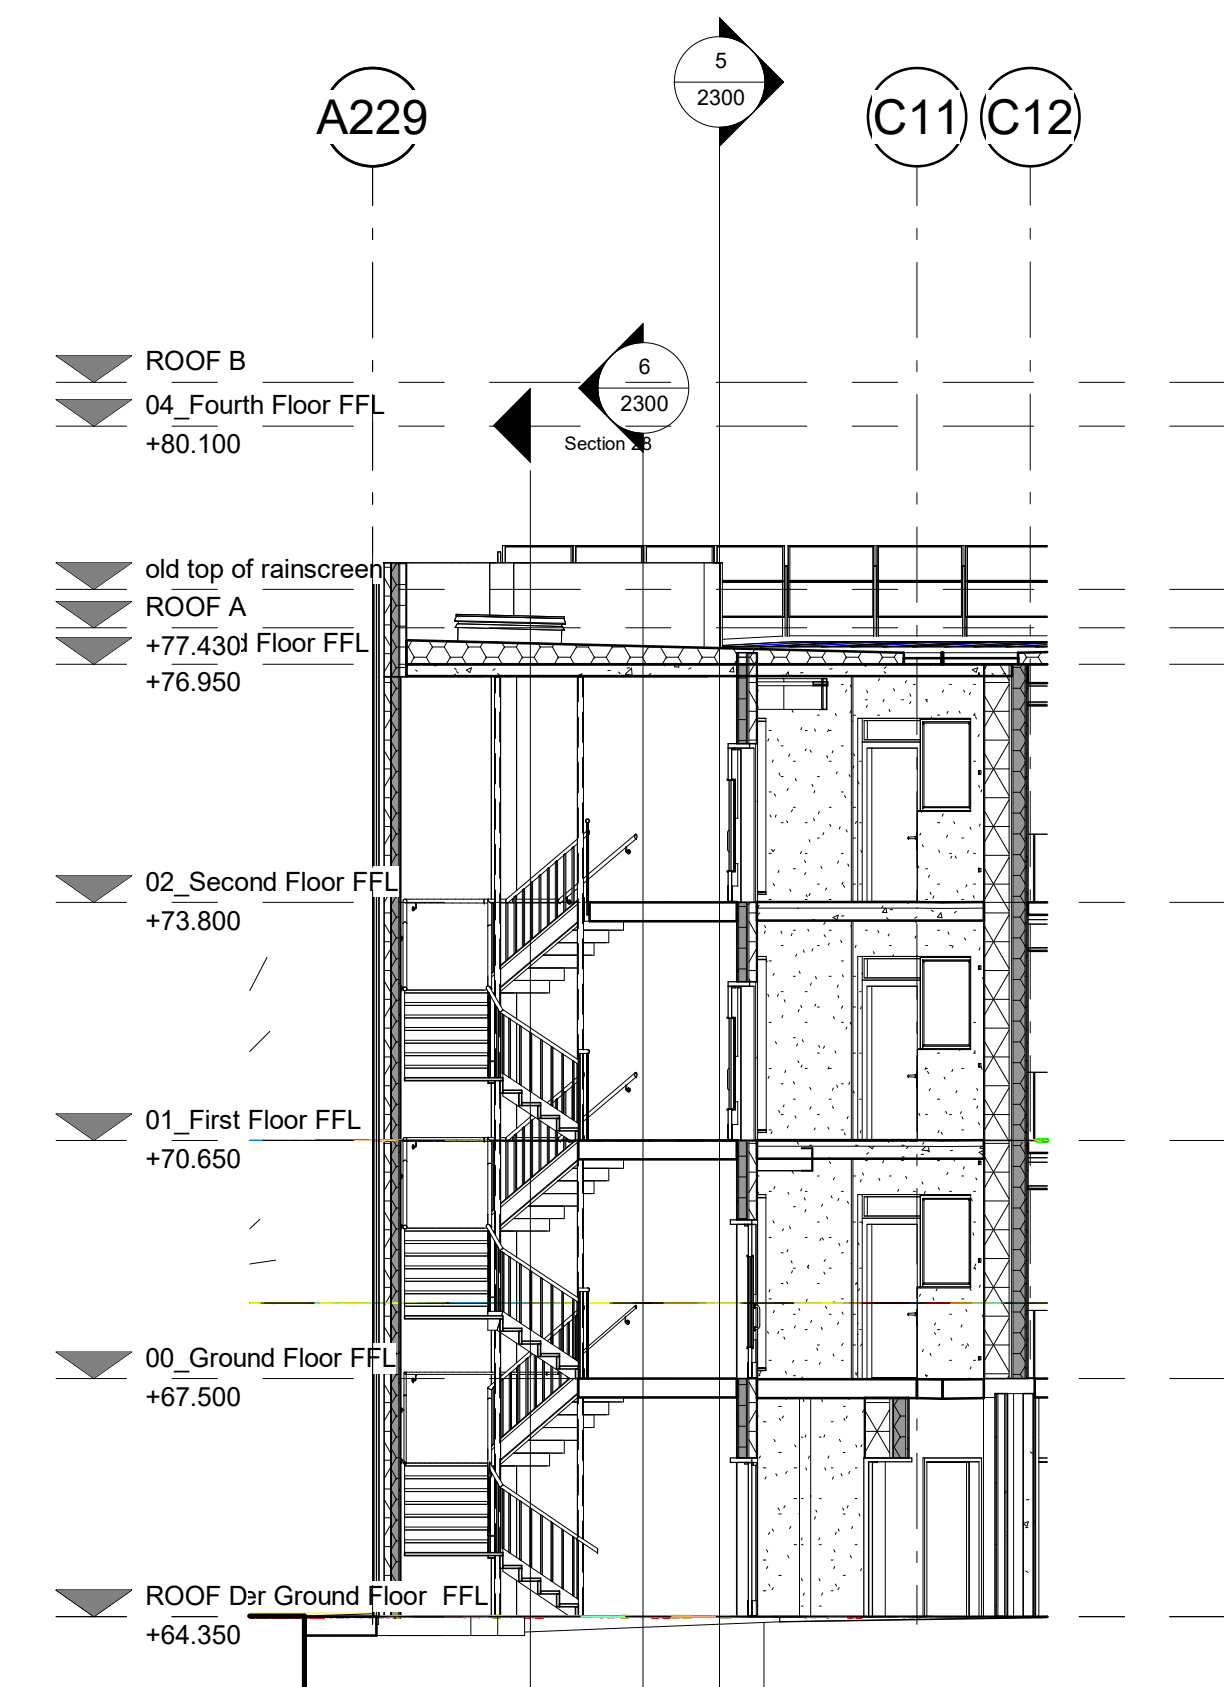

7 Section 11
1 : 100

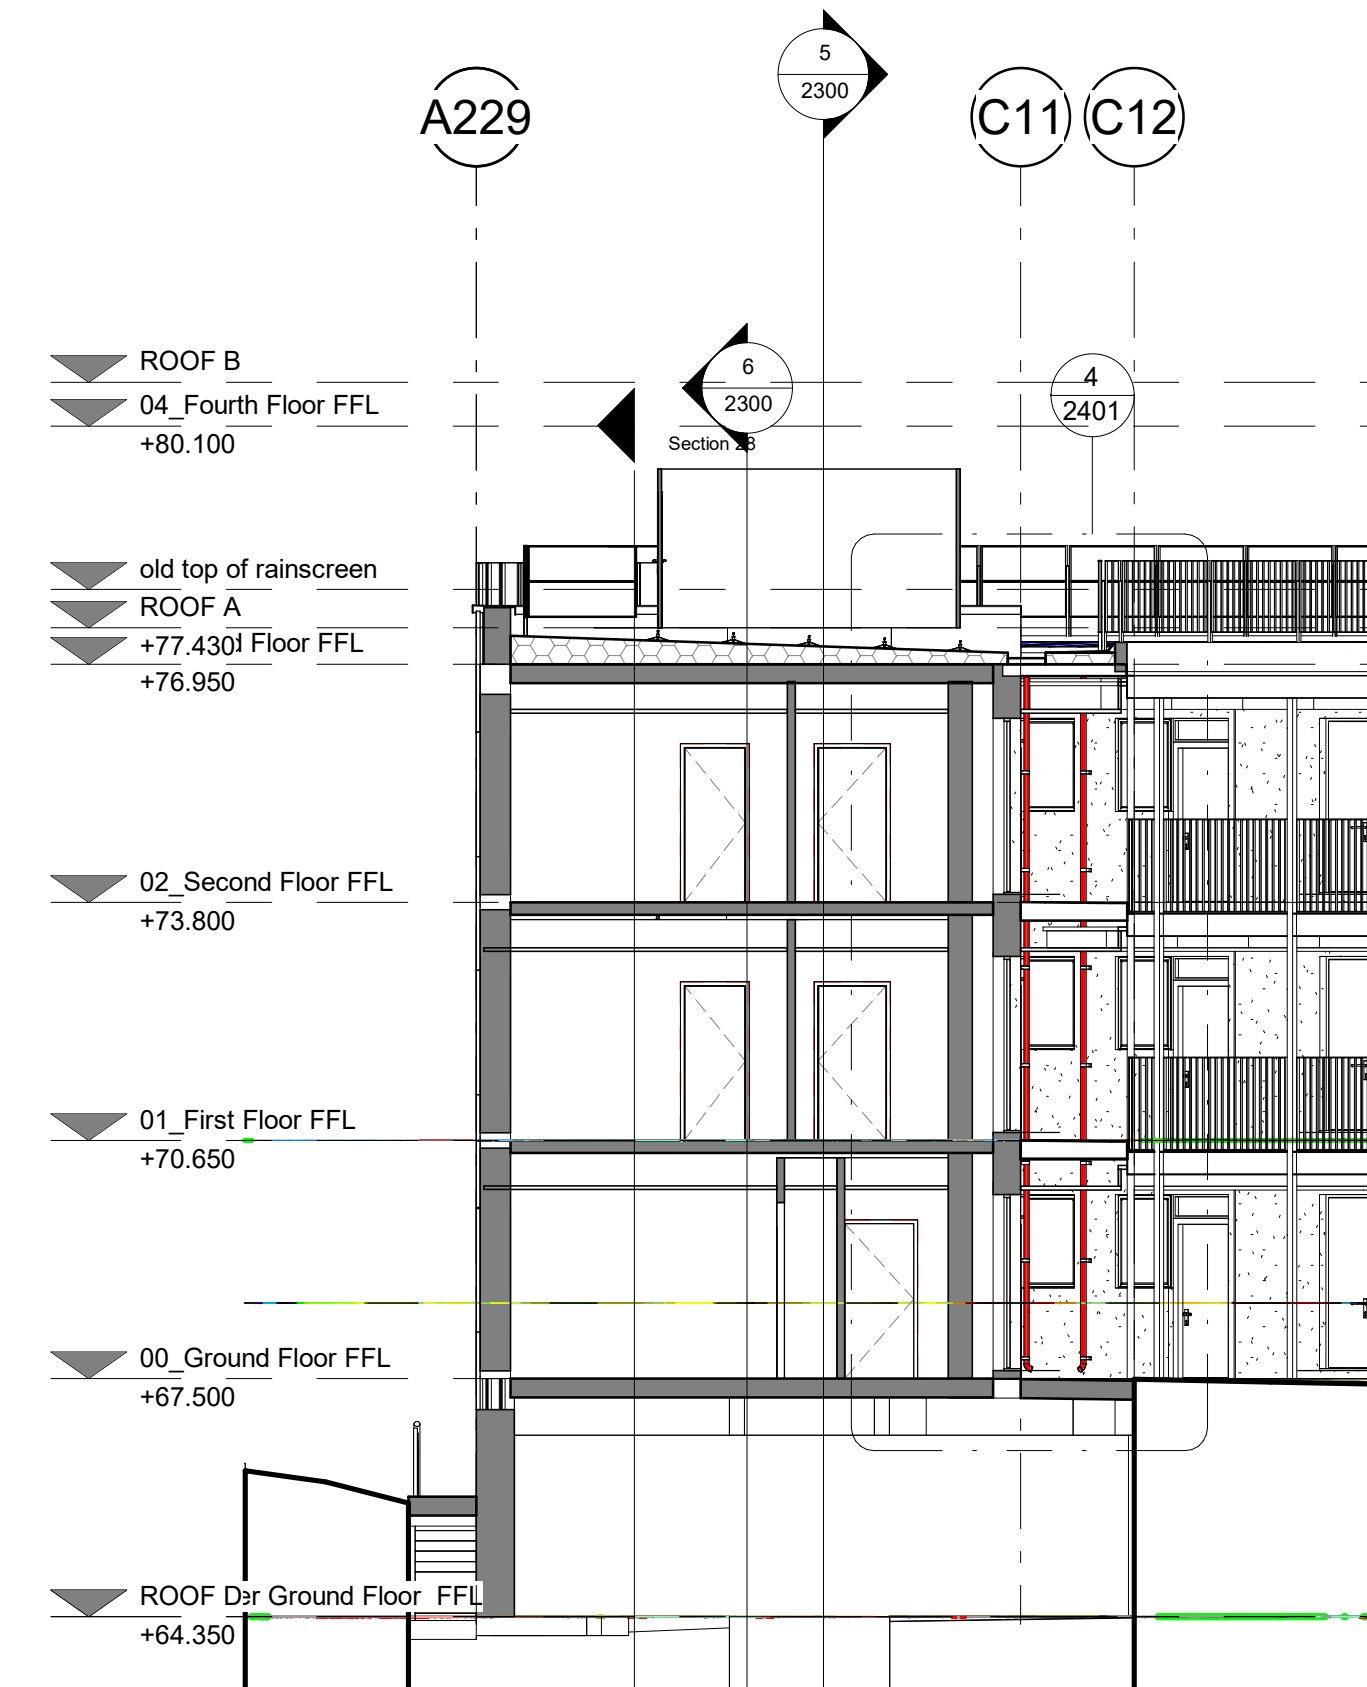

8 Section 21
1 : 100

NOTE:
DO NOT SCALE FROM THIS DRAWING. FIGURED DIMENSIONS
ONLY ARE TO BE TAKEN FROM THIS DRAWING. ALL
DIMENSIONS ARE IN MILLIMETRES UNLESS OTHERWISE
STATED.
CONTRACTOR TO CHECK AND CONFIRM ALL DIMENSIONS AND
SETTING OUT ON SITE. REPORT ANY ERRORS OR OMISSIONS
TO WGL.
CURRENT MODEL FILE NAME: Project Template

P01	02-12-2023	ST	TP	GA & Counting Sections Initial Issue
P02	19-01-2024	ST	TP	Issued for Costings
P03	02-02-2024	TP	TP	Roof edge protection added
REV	DATE	BY	CHECKED	NOTE



STATUS: D1
SUITABILITY DESCRIPTION: SUITABLE FOR COSTING
Worles Gray International LLP
Colchester House, 1 London Bridge Walk, London SE1 2DL, United Kingdom
t: +44 (0)20 7540 8400

Camden Hostels Project - Chester Road Site,
2 Chester Road, London N19 5BP

GA Sections - Sheet 1

SIZE	SCALE	DRAWN BY		CHECKED BY		FIRST ISSUE DATE		
A0	1:100	ST		TP		02/11/2023		
Project Number		Originator	Zone	Level	Type	Role	Number	Revision
123007		WGI	CH	ZZ	DR	A	2300	P03