

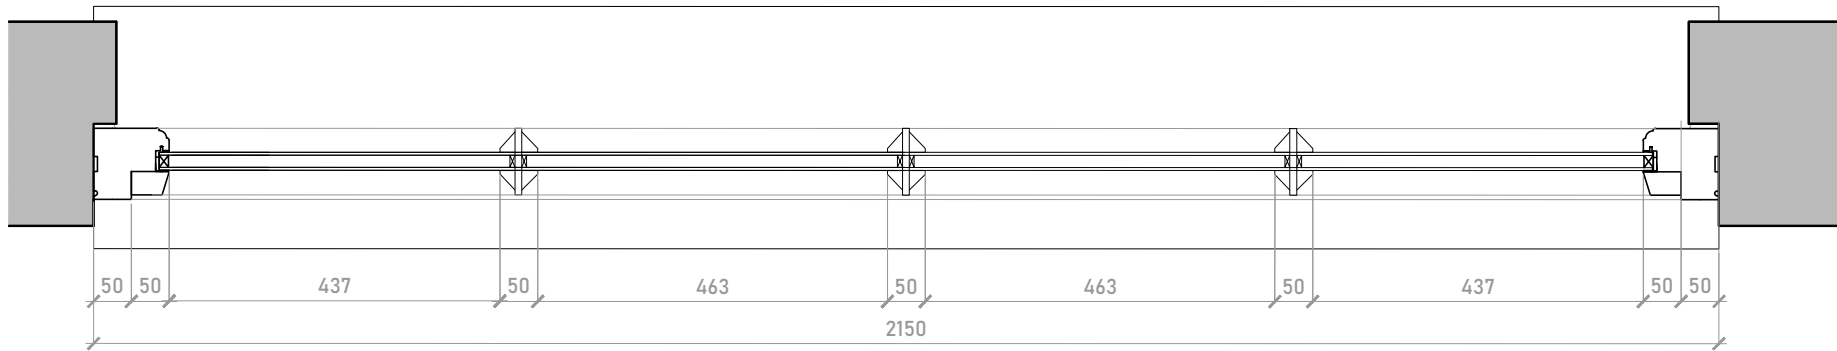


Proposed window elevation  
Scale 1:20 @ A3

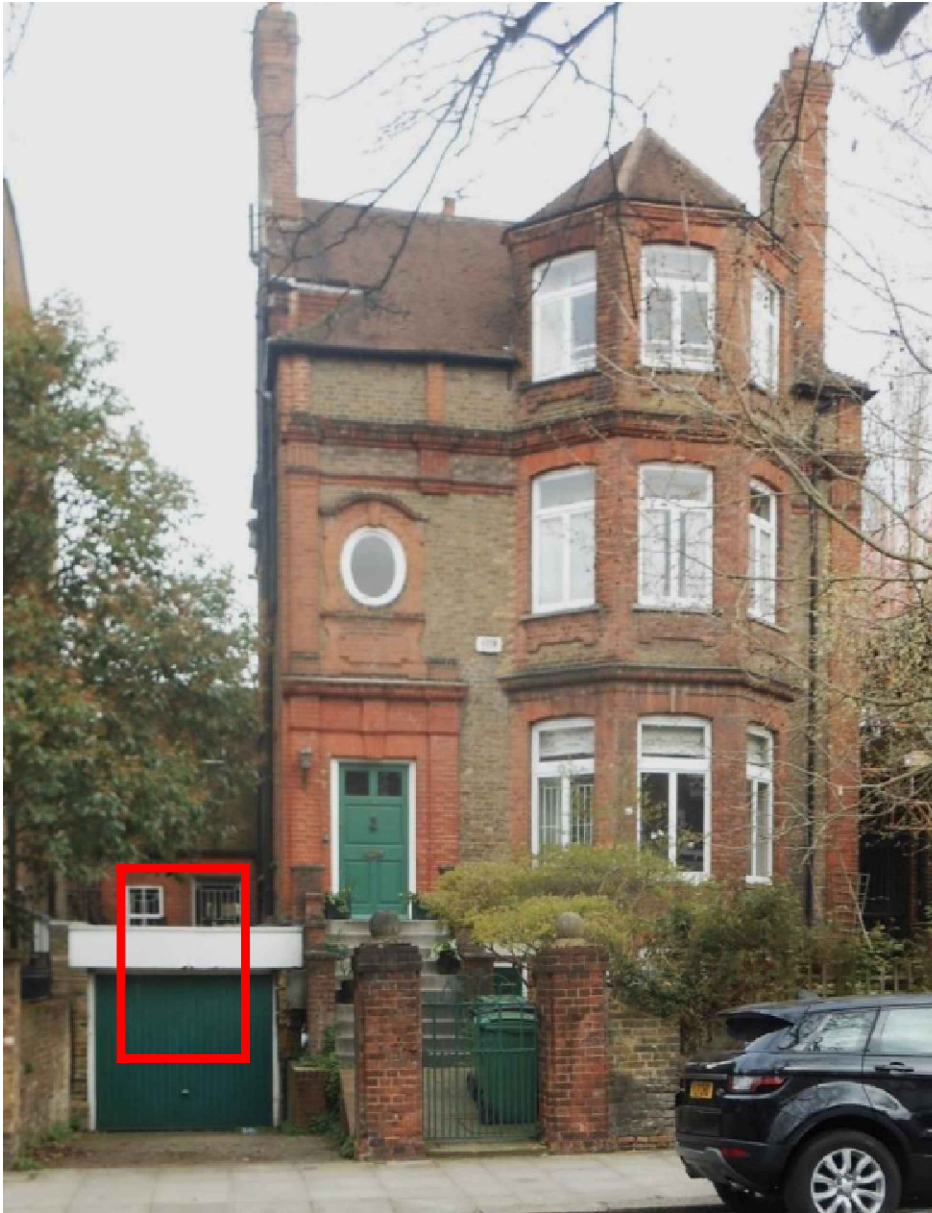

Proposed window plan  
Scale 1:10 @ A3

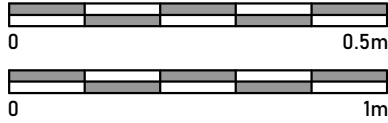

Historic building as existing with the new window location indicated in red

Issued For
COMMENT
General Notes: THIS DRAWING HAS BEEN PREPARED BY MICHAEL EALES ARCHITECTS AND THE DATA CONTAINED HEREIN MAY BE USED OR REPRODUCED ONLY WITH MICHAEL EALES ARCHITECTS' APPROVAL.

Rev.	Description	Date	Signed	Checked

--

--

A3 Scale 1:10, 1:20 @ A3	Date 24.06.24	Drawn by AA	Checked by ME
Drawing Title Proposed Front GF Window W-01			
Project 32 Steele's Road London NW3 4RE			

<b>ME</b> ARCHITECTS 113 Fore Street, Hertford Hertfordshire, SG14 1AS T - 07764 496 345 E - info@me-architects.co.uk		
Project no. 23 / 219	Drawing no. W-01	Revision 0