




Proposed Classico Limestone - Honed finish

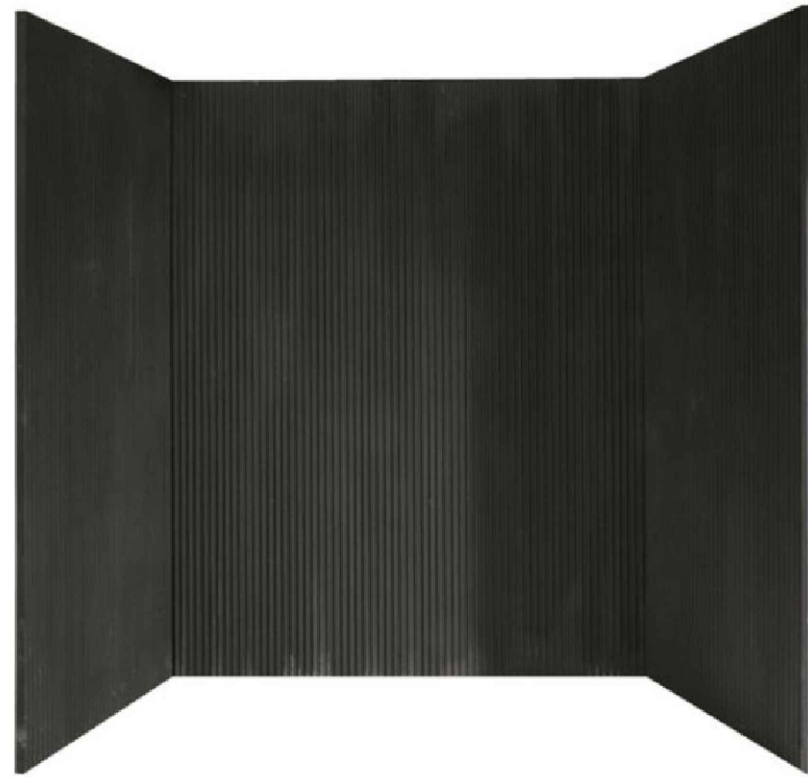


Proposed reeded Fibre Interior Panels



Proposed Tyndale 18 *CURVED* Freestanding Fire Basket



Existing fire place elevation
Scale 1:20 @ A3

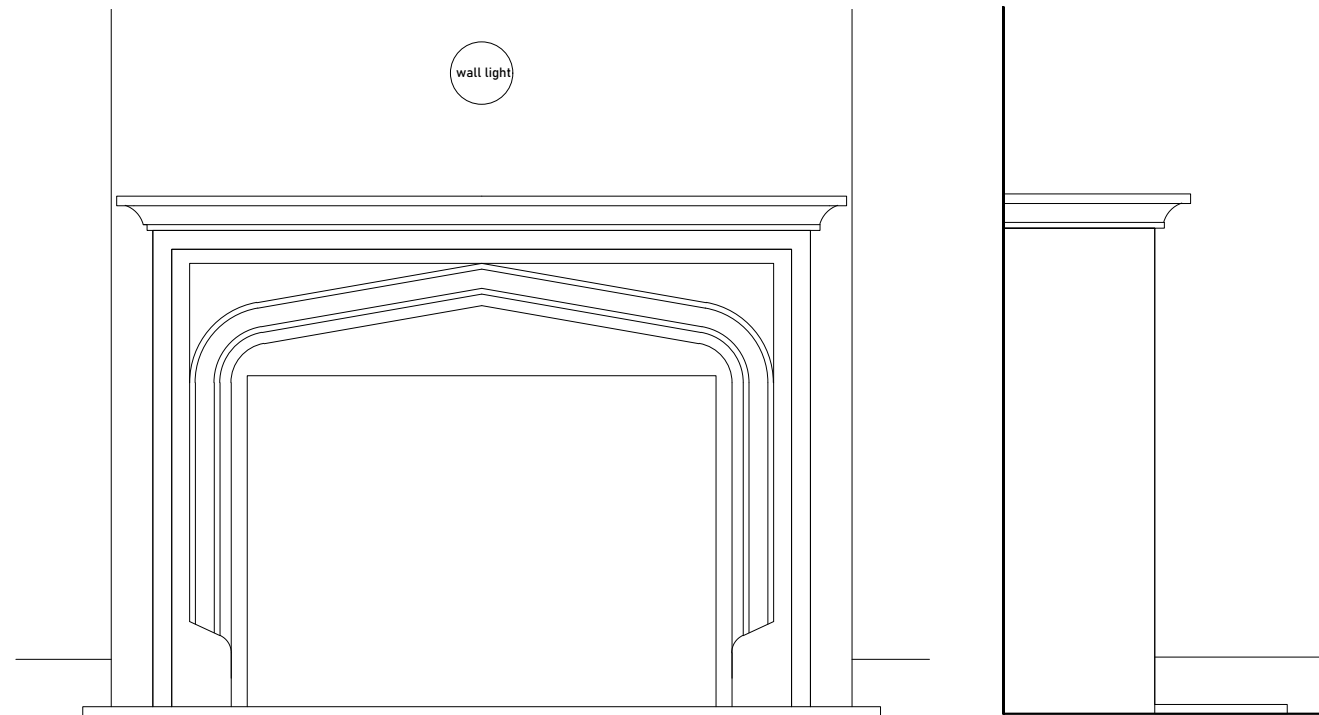

Proposed fire place front and side elevation
Scale 1:20 @ A3



Precedent of proposed design

<p>Issued For COMMENT</p>	<table border="1"> <thead> <tr> <th>Rev.</th> <th>Description</th> <th>Date</th> <th>Signed</th> <th>Checked</th> </tr> </thead> <tbody> <tr> <td> </td> <td> </td> <td> </td> <td> </td> <td> </td> </tr> </tbody> </table>	Rev.	Description	Date	Signed	Checked						<p>PROPOSED MATERIALS:</p> <ol style="list-style-type: none"> Bespoke Arts & Craft Surround - Classico Limestone - Honed finish Black Slate Back Hearth Black Slate Tudor Shaped Slips Reeded Fibre Interior Panels The Tyndale 18" *CURVED* Freestanding Fire Basket 		<table border="1"> <tr> <td>A3 Scale 1:10, 1:20 @ A3</td> <td>Date 16.08.24</td> <td>Drawn by AA</td> <td>Checked by ME</td> </tr> <tr> <td colspan="4">Drawing Title Proposed GF03 Fireplace</td> </tr> <tr> <td colspan="4">Project 32 Steele's Road London NW3 4RE</td> </tr> </table>	A3 Scale 1:10, 1:20 @ A3	Date 16.08.24	Drawn by AA	Checked by ME	Drawing Title Proposed GF03 Fireplace				Project 32 Steele's Road London NW3 4RE				<table border="1"> <tr> <td colspan="3"> <p>113 Fore Street, Hertford Hertfordshire, SG14 1AS T - 07764 496 345 E - info@me-architects.co.uk</p> </td> </tr> <tr> <td>Project no. 23 / 219</td> <td>Drawing no. D-11</td> <td>Revision 0</td> </tr> </table>	<p>113 Fore Street, Hertford Hertfordshire, SG14 1AS T - 07764 496 345 E - info@me-architects.co.uk</p>			Project no. 23 / 219	Drawing no. D-11	Revision 0
Rev.	Description	Date	Signed	Checked																													
A3 Scale 1:10, 1:20 @ A3	Date 16.08.24	Drawn by AA	Checked by ME																														
Drawing Title Proposed GF03 Fireplace																																	
Project 32 Steele's Road London NW3 4RE																																	
<p>113 Fore Street, Hertford Hertfordshire, SG14 1AS T - 07764 496 345 E - info@me-architects.co.uk</p>																																	
Project no. 23 / 219	Drawing no. D-11	Revision 0																															

General Notes:
THIS DRAWING HAS BEEN PREPARED BY MICHAEL EALES ARCHITECTS AND THE DATA CONTAINED HEREIN MAY BE USED OR REPRODUCED ONLY WITH MICHAEL EALES ARCHITECTS' APPROVAL.