



Notes:
 1) All Dimensions to be checked on site.
 2) All works to comply with the current building regulations
 3) All works may be subject to revision on site.

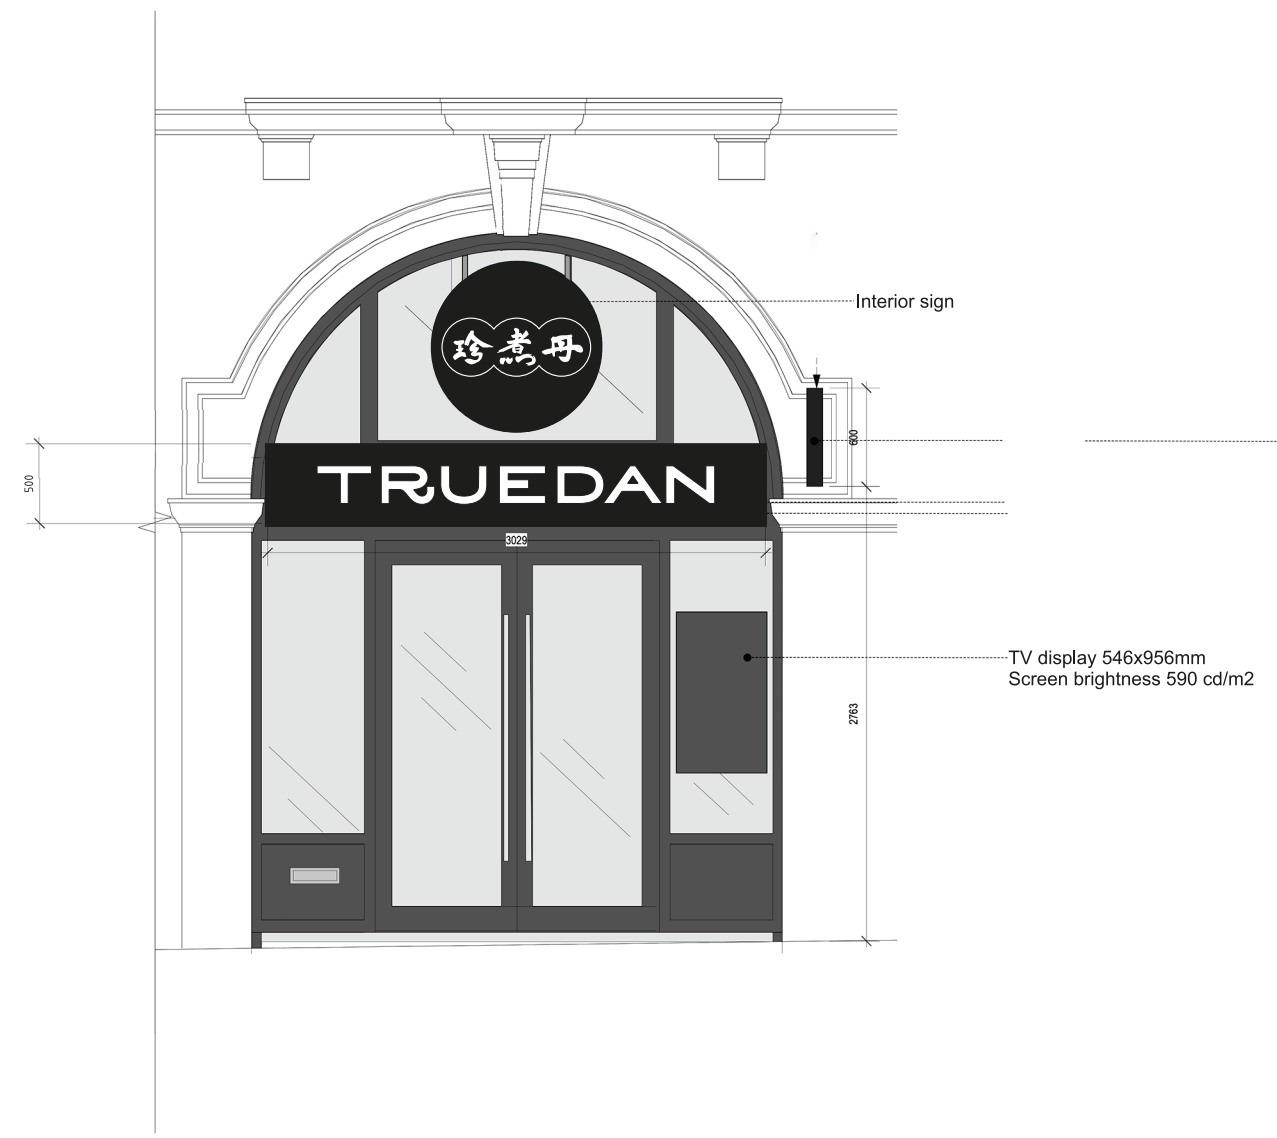

1 PROPOSED SHOPFRONT
SCALE 1:25 @A1

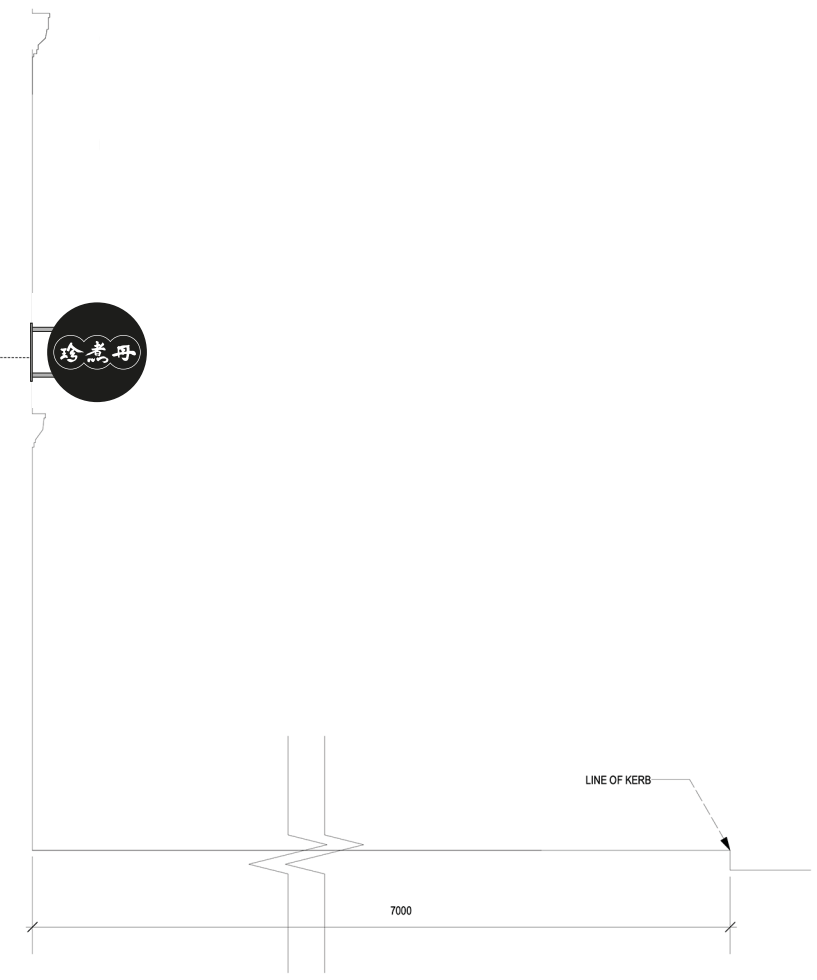

2 PROPOSED SECTION INDICATING PROJECTING SIGN
SCALE 1:25 @A1



Ministry of Printing Ltd

EMAIL:

CLIENT
truedan

PROJECT:
119 Kingsway, London WC2B 6PP

DRAWING TITLE:

PURPOSE:
Planning
SCALE: 1:100 SIZE: SRA3

DRAWN: AL CHECKED: DG DATE: 22/08/2024

