

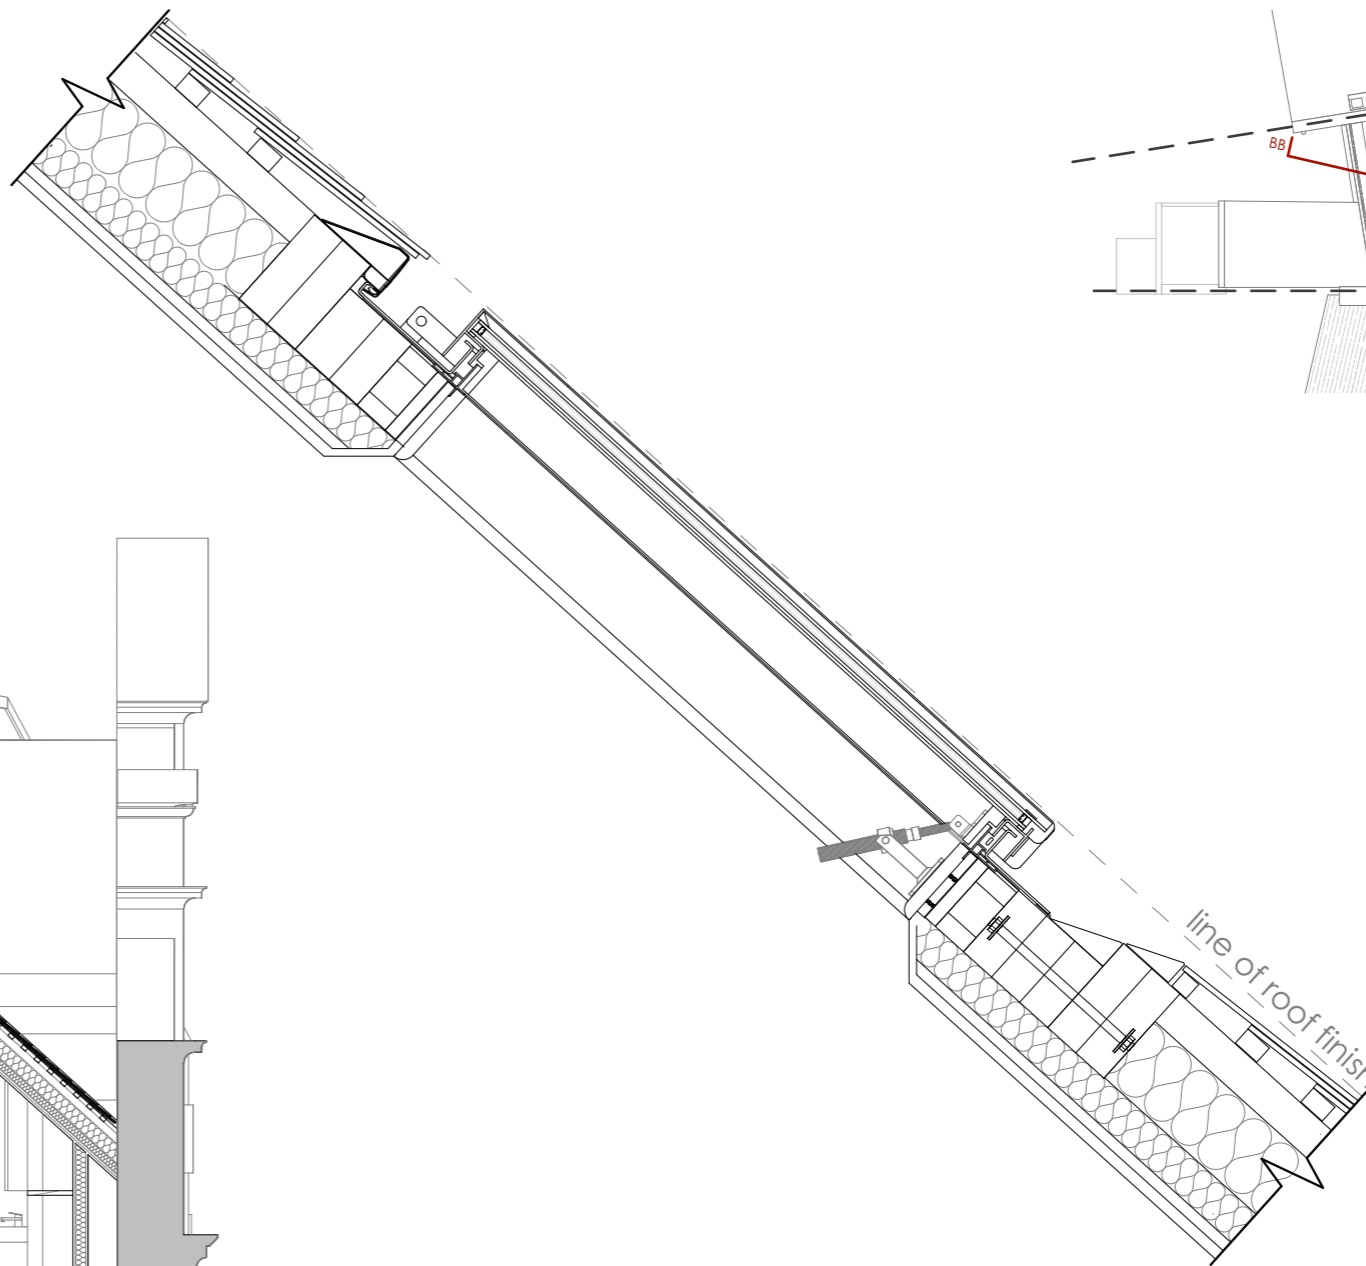


Proposed Section BB (through loft extension), Scale 1:50

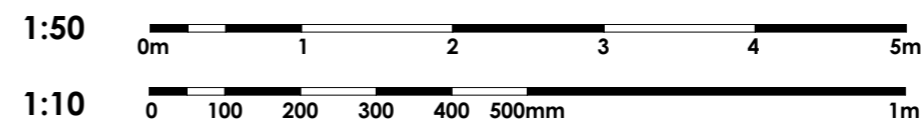

Detail 01: Proposed conservation rooflight, scale 1:10

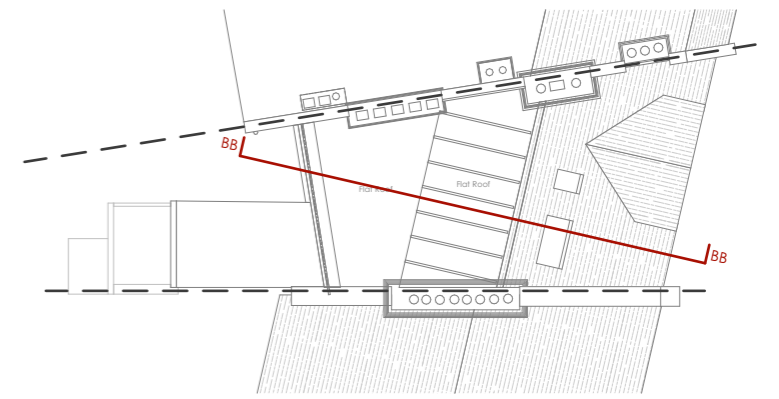

| REV | DATE |
|-----------|------|
| REVISIONS | |

DRAWING NOT BE SCALED FIGURED DIMENSIONS
 ONLY DRAWING NOT TO BE USED FOR LAND TRANSFER
 PURPOSES DRAWING TO BE READ IN CONJUNCTION WITH
 RELEVANT DRAWINGS AND SPECIFICATIONS.
 AREAS AND DIMENSION SHOWN ARE APPROX - SUBJECT TO
 DETAILED DESIGN

WEAVE ARCHITECTS
 Studio 117 | The Light Bulb | 1 Filament Walk | Wandsworth SW18 4GQ
 mail@weave-architects.com | Tel: 0208 877 0277 |
 www.weave-architects.com

CLIENT
 Michael & Nick Moniatas

PROJECT
 No. 30, Heath Street

DRAWING
 1:50 Proposed Section BB &
 Rooflight Detail

Scale: 1:50, 1:10 @ A3
 Date: 29 August 2024
 Produced by:

PROJECT NUMBER - DRAWING NUMBER REV.
103/ 02NMA