


REVISION	DATE	JOB NO	JOB TITLE / CLIENT	DRAWING	SCALE	DATE			
P1 - Issued for Listed Building Consent	29/07/24	RBA 96	Founding Museum, 40 Brunswick Square, London WC1N 1AZ	01 100- Existing Lower Ground Floor Plan	1:100 @ A3	June 2024			
		FOR PLANNING			DRAWN RMcS	CHECK RB	REV P1		
								© ROZ BARR ARCHITECTS 26 Store Street London WC1E 7BT	

Do not scale off this drawing. All levels and dimensions should be checked/verified on site and any discrepancies notified to the Architect prior to proceeding with works. This drawing is to be read in conjunction with all other contract documents and specifications and all other consultants drawings. All dimensions are in millimetres unless otherwise noted. This drawing is the property of RBA and is issued in confidence. It must not be copied or disclosed in any form without prior written permission of Roz Barr Architects.



REVISION	DATE	JOB NO	JOB TITLE / CLIENT	DRAWING	SCALE	DATE			<div>Do not scale off this drawing. All levels and dimensions should be checked/verified on site and any discrepancies notified to the Architect prior to proceeding with works. This drawing is to be read in conjunction with all other contract documents and specifications and all other consultants drawings. All dimensions are in millimetres unless otherwise noted. This drawing is the property of RBA and is issued in confidence. It must not be copied or disclosed in any form without prior written permission of Roz Barr Architects.</div> <div>© ROZ BARR ARCHITECTS 26 Store Street London WC1E 7BT</div>
P1 - Issued for Listed Building Consent	29/07/24	RBA 96	Founding Museum, 40 Brunswick Square, London WC1N 1AZ	01 101- Existing Ground Floor Plan	1:100 @ A3	June 2024			
			FOR PLANNING			DRAWN RMcS	CHECK RB	REV P1	

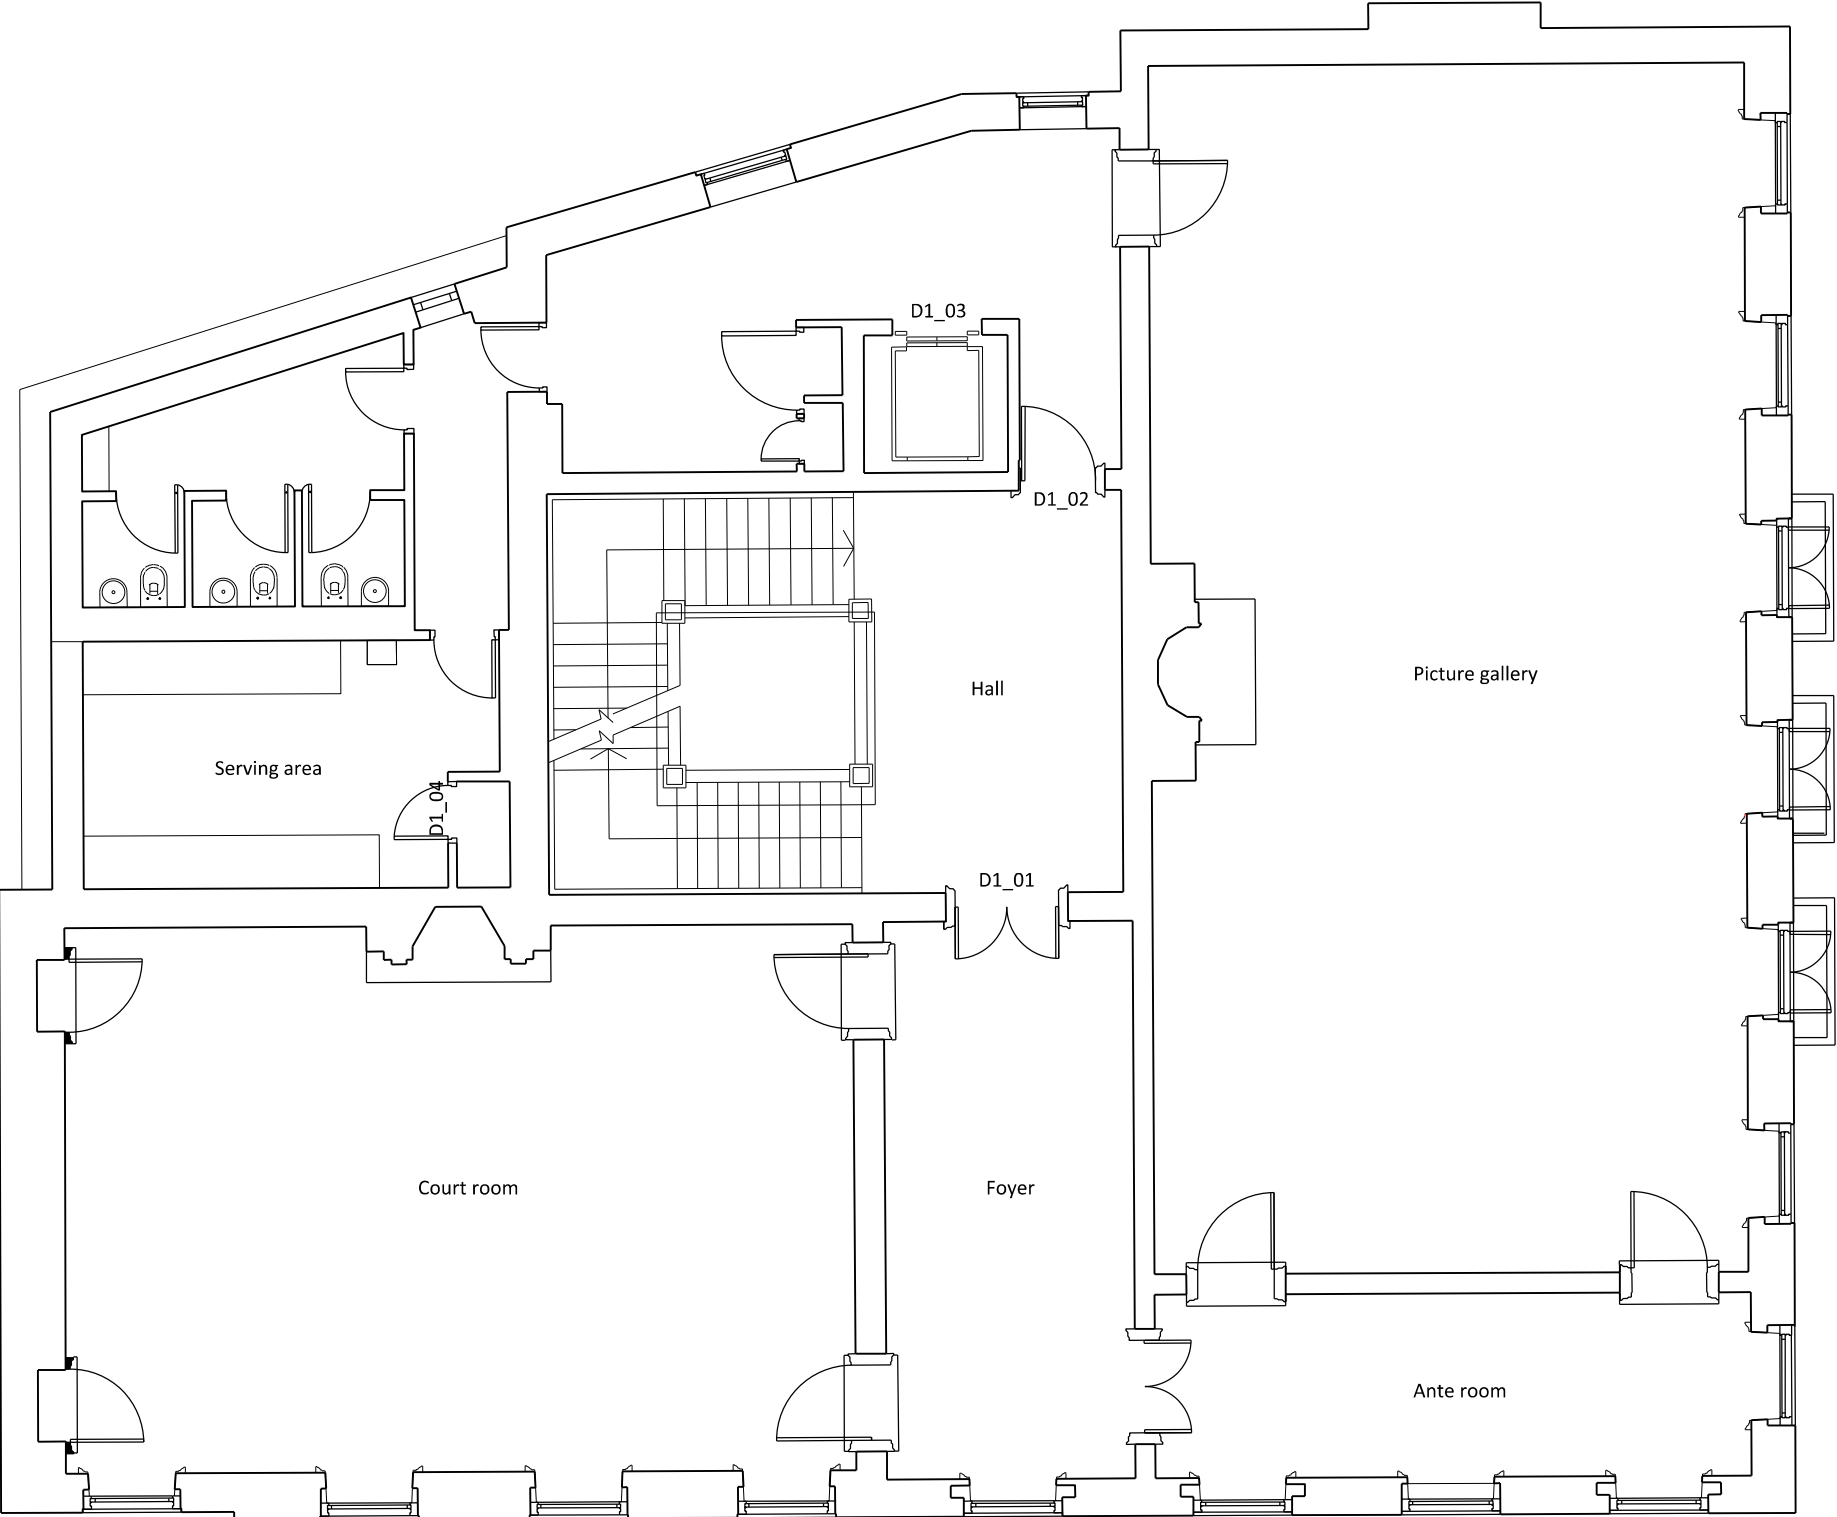

REVISION	DATE	JOB NO	JOB TITLE / CLIENT	DRAWING	SCALE	DATE			
P1 - Issued for Listed Building Consent	29/07/24	RBA 96	Founding Museum, 40 Brunswick Square, London WC1N 1AZ	01 102- Existing First Floor Plan	1:100 @ A3	June 2024			
		FOR PLANNING			DRAWN RMcS	CHECK RB	REV P1		

Do not scale off this drawing. All levels and dimensions should be checked/verified on site and any discrepancies notified to the Architect prior to proceeding with works. This drawing is to be read in conjunction with all other contract documents and specifications and all other consultants drawings. All dimensions are in millimetres unless otherwise noted. This drawing is the property of RBA and is issued in confidence. It must not be copied or disclosed in any form without prior written permission of Roz Barr Architects.

© ROZ BARR ARCHITECTS
26 Store Street London WC1E 7BT



REVISION	DATE	JOB NO	JOB TITLE / CLIENT	DRAWING	SCALE	DATE			<small>Do not scale off this drawing. All levels and dimensions should be checked/verified on site and any discrepancies notified to the Architect prior to proceeding with works. This drawing is to be read in conjunction with all other contract documents and specifications and all other consultants drawings. All dimensions are in millimetres unless otherwise noted. This drawing is the property of RBA and is issued in confidence. It must not be copied or disclosed in any form without prior written permission of Roz Barr Architects.</small>
P1 - Issued for Listed Building Consent	29/07/24	RBA 96	Founding Museum, 40 Brunswick Square, London WC1N 1AZ	01 103- Existing Second Floor Plan	1:100 @ A3	June 2024			
FOR PLANNING					DRAWN RMcS	CHECK RB	REV P1	© ROZ BARR ARCHITECTS 26 Store Street London WC1E 7BT	




REVISION	DATE	JOB NO	JOB TITLE / CLIENT	DRAWING	SCALE		DATE		<div>Do not scale off this drawing. All levels and dimensions should be checked/verified on site and any discrepancies notified to the Architect prior to proceeding with works. This drawing is to be read in conjunction with all other contract documents and specifications and all other consultants drawings. All dimensions are in millimetres unless otherwise noted.</div> <div>This drawing is the property of RBA and is issued in confidence. It must not be copied or disclosed in any form without prior written permission of Roz Barr Architects.</div> <div>© ROZ BARR ARCHITECTS</div> <div>26 Store Street London WC1E 7BT</div>
P1 - Issued for Listed Building Consent	29/07/24	RBA 96	Founding Museum, 40 Brunswick Square, London WC1N 1AZ	02 100-Existing Front/South Elevation	1:100 @ A3		June 2024		
FOR PLANNING					DRAWN RMcS	CHECK RB	REV P1		



REVISION	DATE	JOB NO	JOB TITLE / CLIENT	DRAWING	SCALE	DATE			
P1 - Issued for Listed Building Consent	29/07/24	RBA 96	Founding Museum, 40 Brunswick Square, London WC1N 1AZ	02 201-Existing East Elevation	1:100 @ A3	June 2024			
		FOR PLANNING			DRAWN RMcS	CHECK RB	REV P1	<small>Do not scale off this drawing. All levels and dimensions should be checked/verified on site and any discrepancies notified to the Architect prior to proceeding with works. This drawing is to be read in conjunction with all other contract documents and specifications and all other consultants drawings. All dimensions are in millimetres unless otherwise noted. This drawing is the property of RBA and is issued in confidence. It must not be copied or disclosed in any form without prior written permission of Roz Barr Architects.</small> © ROZ BARR ARCHITECTS 26 Store Street London WC1E 7BT	


Existing brickwork is to high level of west facade being damaged by overhard mortar.

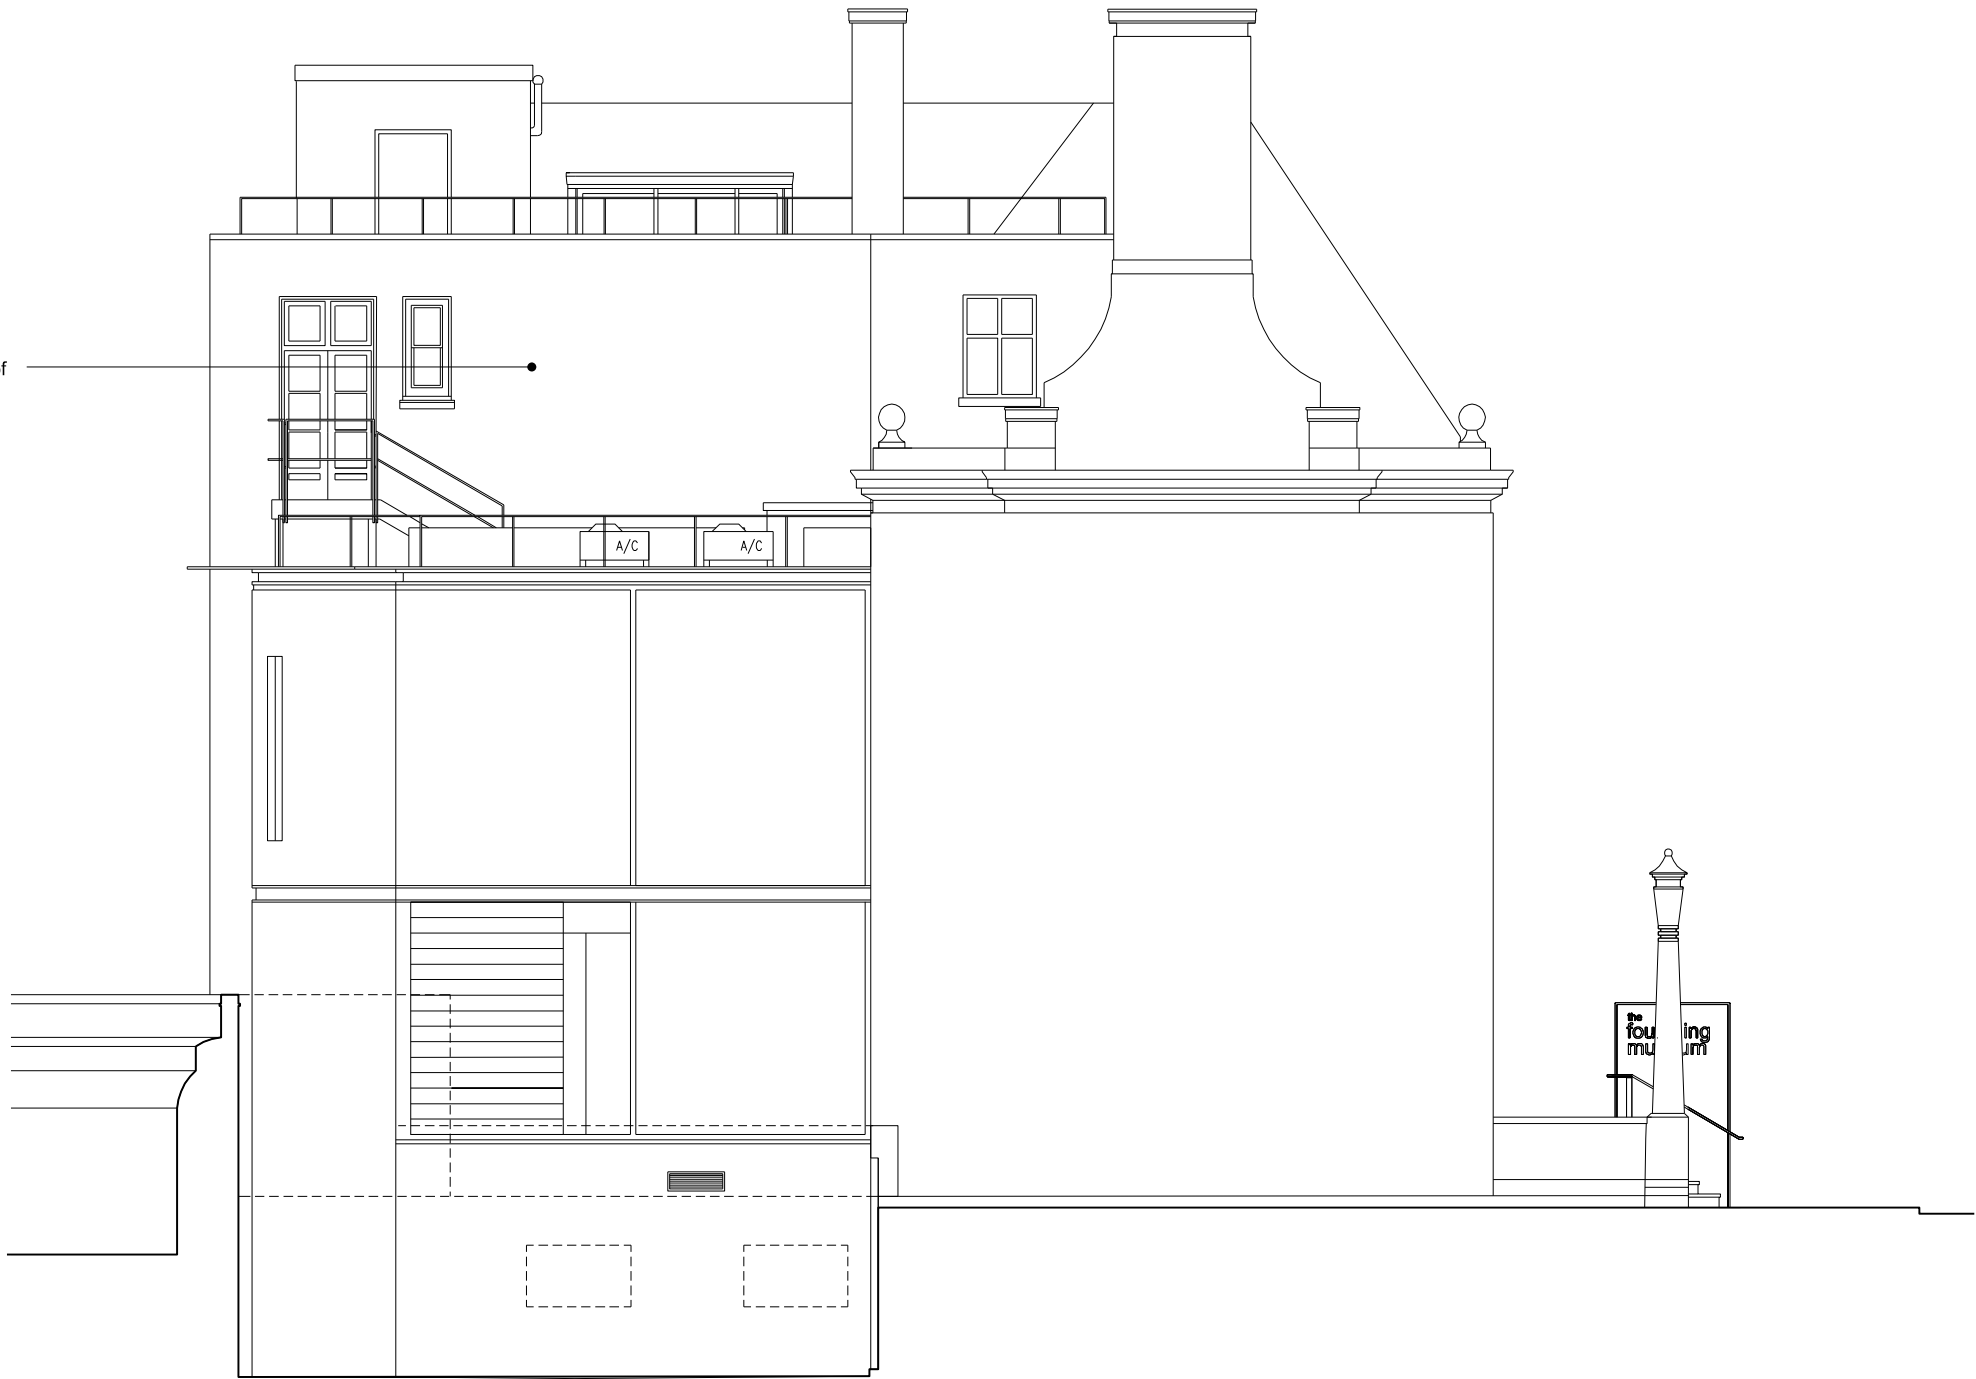


REVISION	DATE	JOB NO	JOB TITLE / CLIENT	DRAWING	SCALE	DATE			
P1 - Issued for Listed Building Consent	29/07/24	RBA 96	Founding Museum, 40 Brunswick Square, London WC1N 1AZ	02 100-Existing West Elevation	1:100 @ A3	June 2024			
		FOR PLANNING			DRAWN RMcS	CHECK RB	REV P1	© ROZ BARR ARCHITECTS 26 Store Street London WC1E 7BT	



01. 1930's Original South Elevation

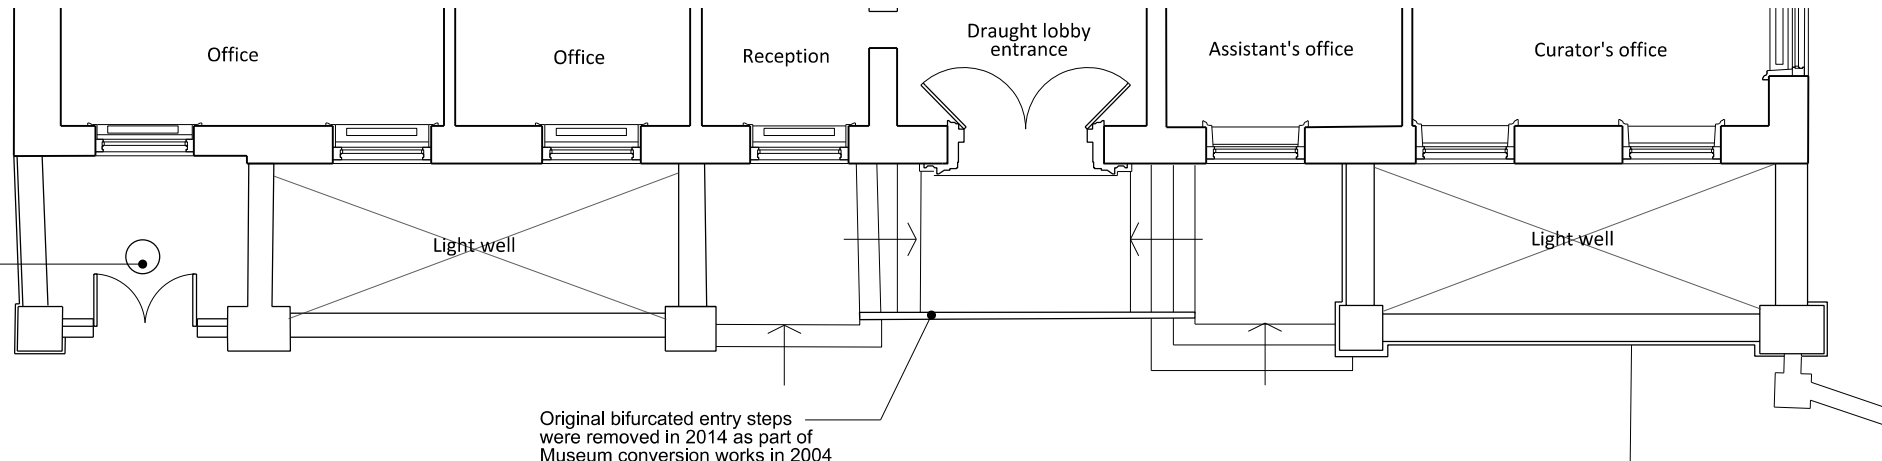

02. 1930's Ground Floor Plan of Front Entry

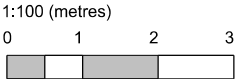

REVISION	DATE	JOB NO	JOB TITLE / CLIENT	DRAWING	SCALE	DATE			
P1 - Issued for Listed Building Consent	29/07/24	RBA 96	Founding Museum, 40 Brunswick Square, London WC1N 1AZ	04 104 - Elevation and Plan of original 1930's arrangement of front entry steps	1:100 @ A3	June 2024			
							DRAWN	CHECK	REV
							RMcS	RB	P1
FOR PLANNING									


Do not scale off this drawing. All levels and dimensions should be checked/verified on site and any discrepancies notified to the Architect prior to proceeding with works. This drawing is to be read in conjunction with all other contract documents and specifications and all other consultants drawings. All dimensions are in millimetres unless otherwise noted.

This drawing is the property of RBA and is issued in confidence. It must not be copied or disclosed in any form without prior written permission of Roz Barr Architects.

© ROZ BARR ARCHITECTS
26 Store Street London WC1E 7BT




01. Current elevation reflecting alterations carried out in 2004 for conversion into a musuem.

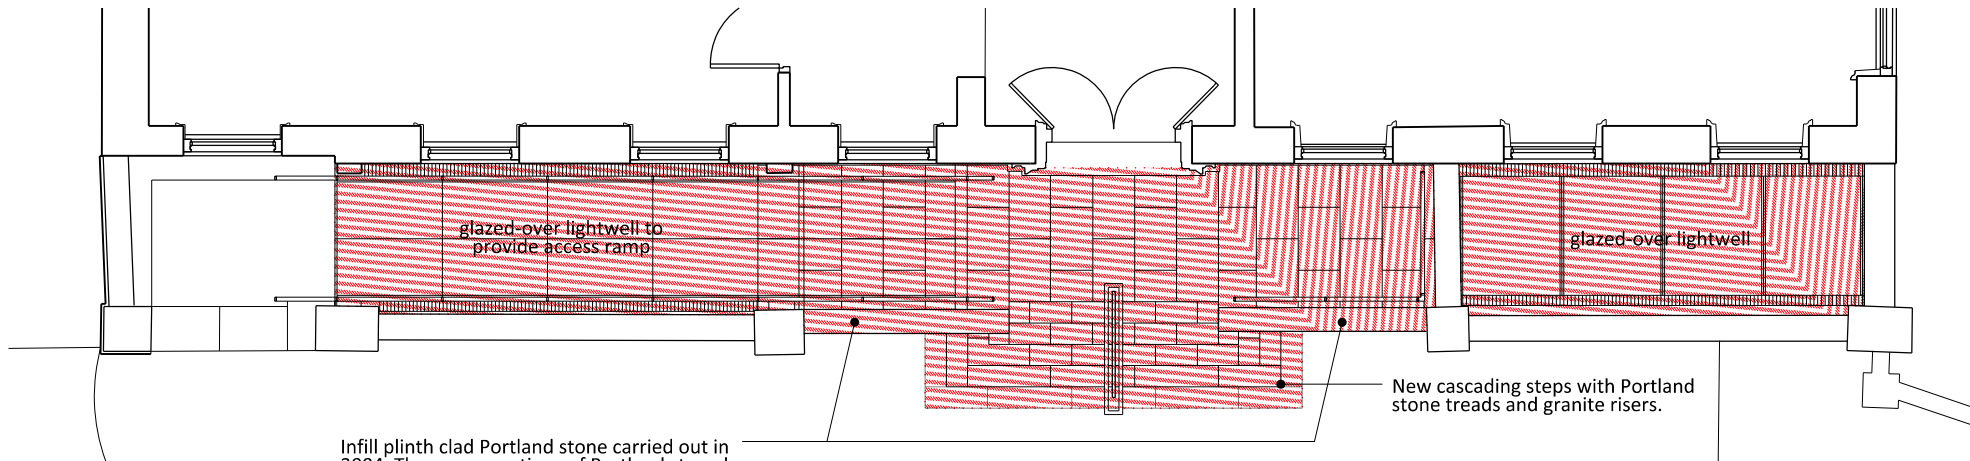


02. current ground floor entry plan reflect 2004 works.

 Building fabric installed in 2004 during conversion of the 1930's office building.

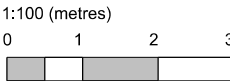

REVISION	DATE	JOB NO	JOB TITLE / CLIENT	DRAWING	SCALE	DATE	Do not scale off this drawing. All levels and dimensions should be checked/verified on site and any discrepancies notified to the Architect prior to proceeding with works. This drawing is to be read in conjunction with all other contract documents and specifications and all other consultants drawings. All dimensions are in millimetres unless otherwise noted. This drawing is the property of RBA and is issued in confidence. It must not be copied or disclosed in any form without prior written permission of Roz Barr Architects.		
P1 - Issued for Listed Building Consent	29/07/24	RBA 96	Founding Museum, 40 Brunswick Square, London WC1N 1AZ	02 104 - Elevation and Plan of 2004 (current) arrangement of front entry steps	1:100 @ A3	June 2024	© ROZ BARR ARCHITECTS 26 Store Street London WC1E 7BT		
							DRAWN RMcS	CHECK RB	REV P1
FOR PLANNING									

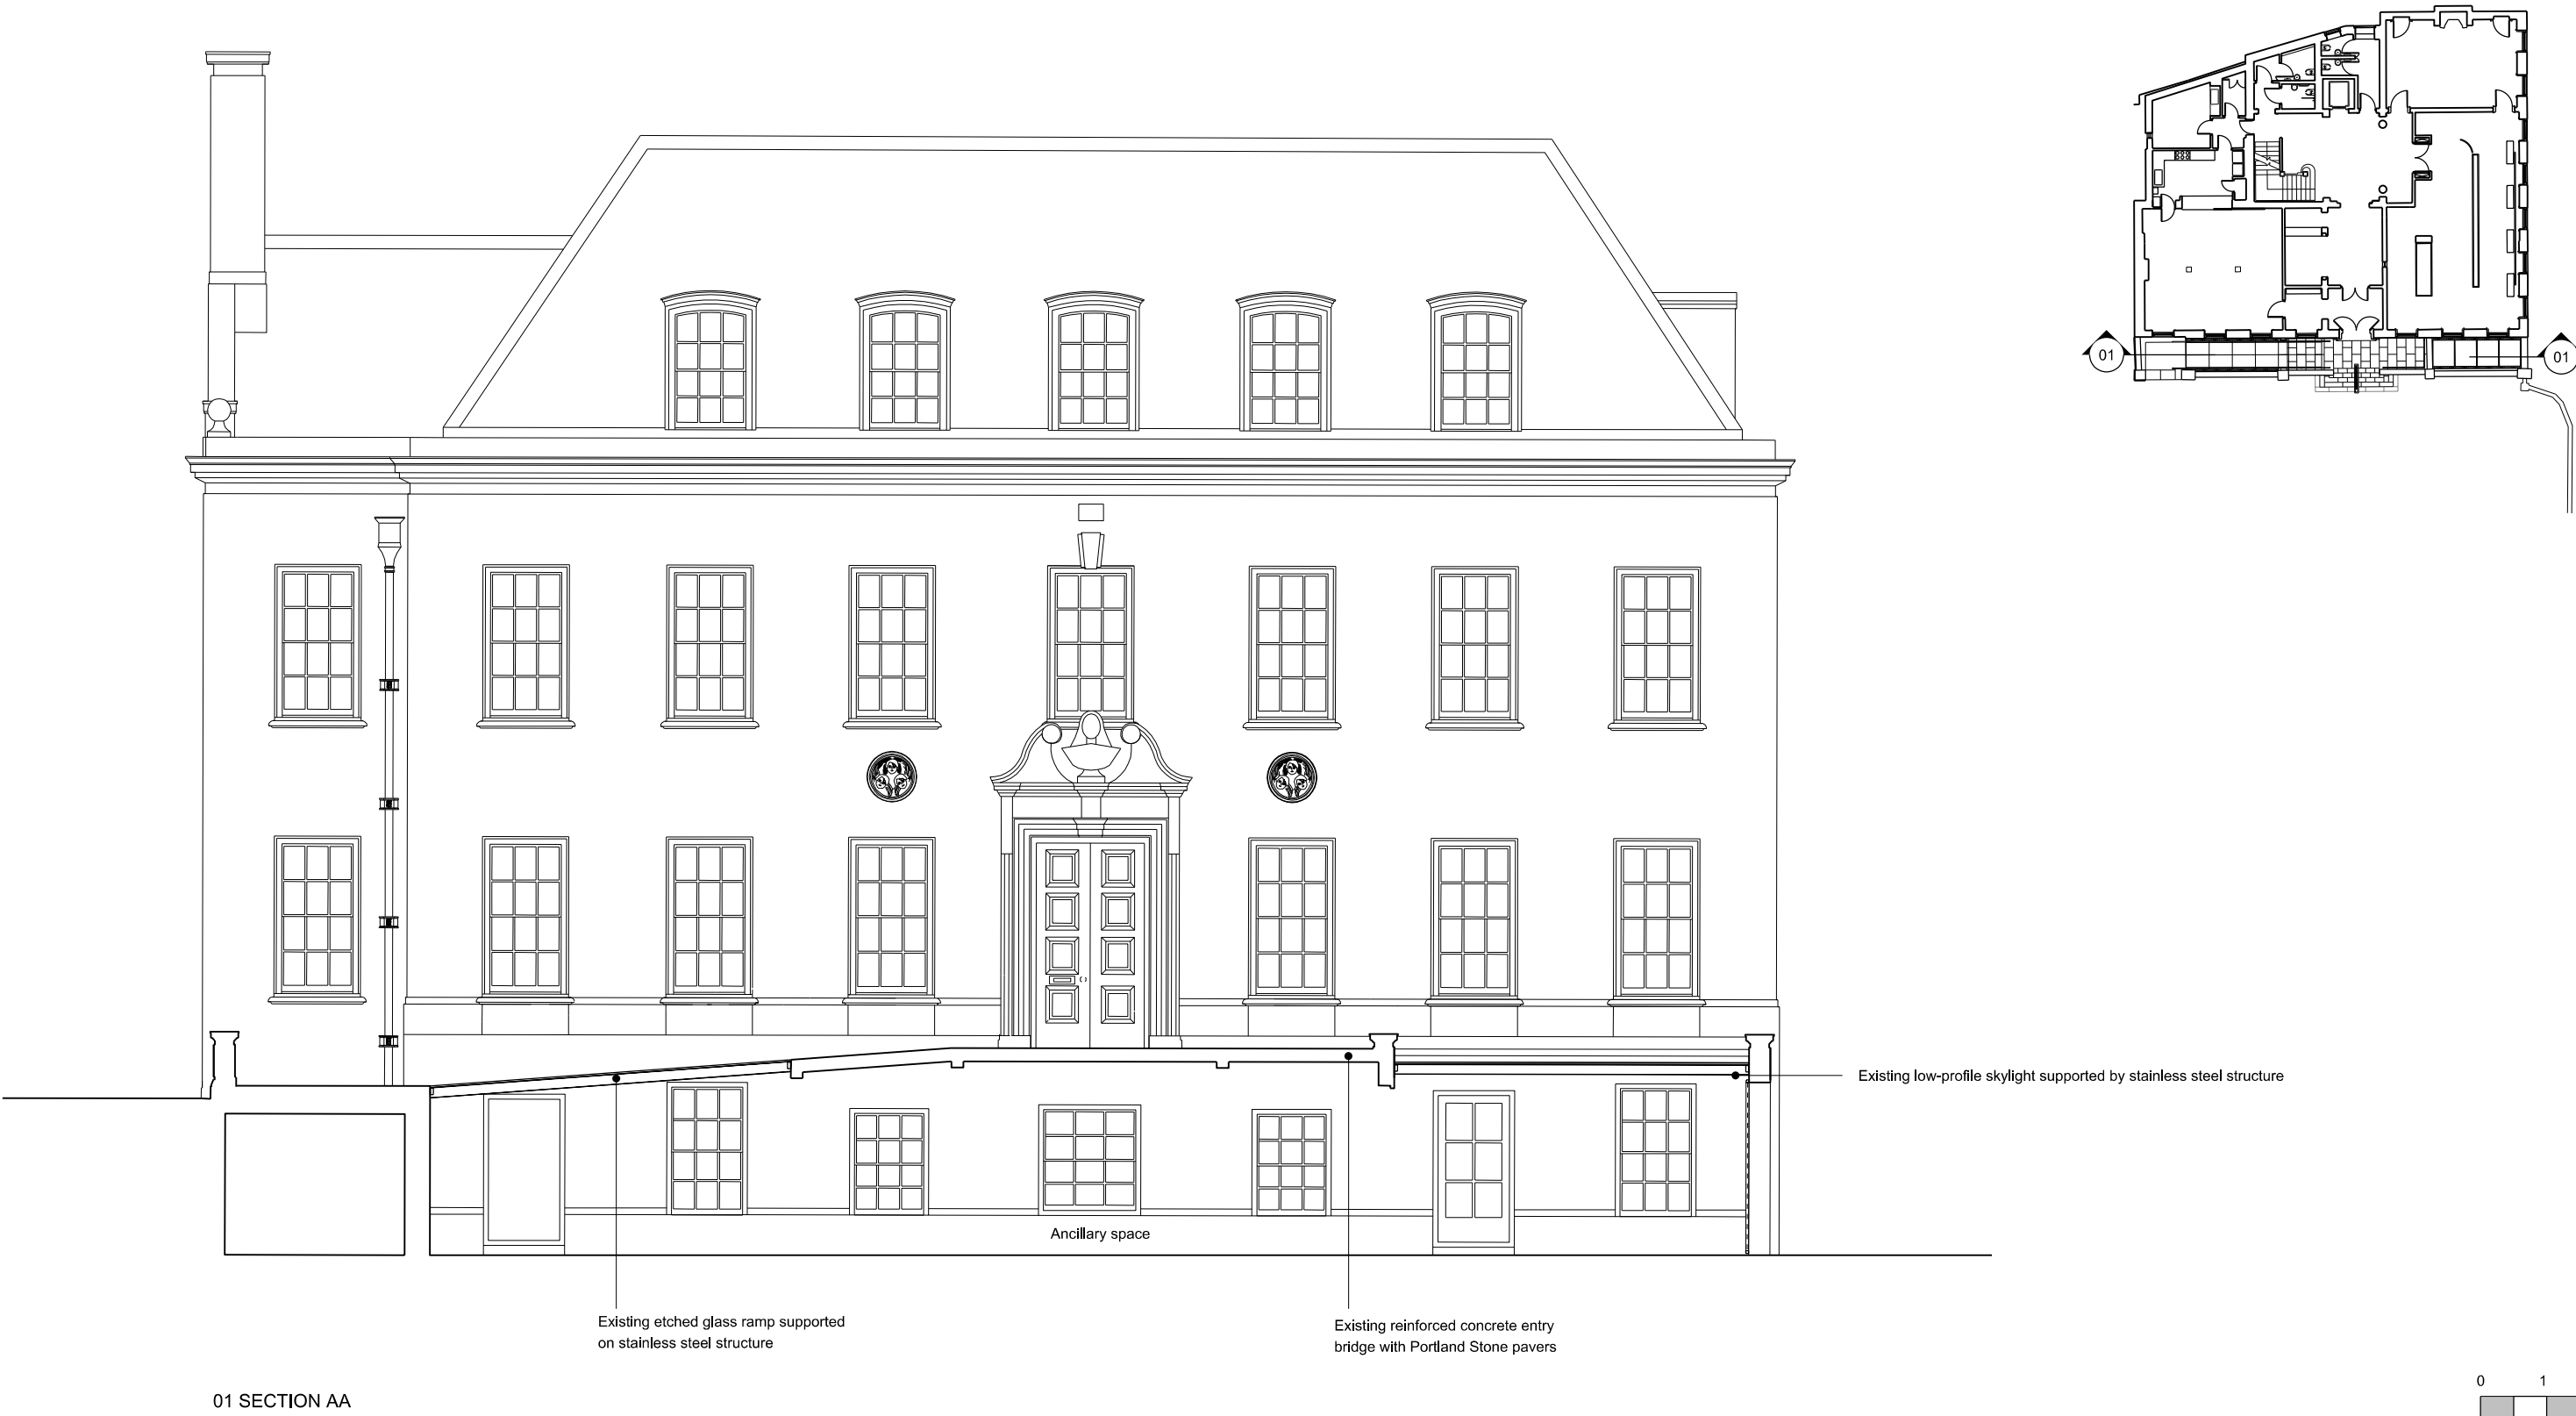

01 SECTION AA



REVISION	DATE	JOB NO	JOB TITLE / CLIENT	DRAWING	SCALE		DATE		Do not scale off this drawing. All levels and dimensions should be checked/verified on site and any discrepancies notified to the Architect prior to proceeding with works. This drawing is to be read in conjunction with all other contract documents and specifications and all other consultants drawings. All dimensions are in millimetres unless otherwise noted. This drawing is the property of RBA and is issued in confidence. It must not be copied or disclosed in any form without prior written permission of Roz Barr Architects. © ROZ BARR ARCHITECTS 26 Store Street London WC1E 7BT
P1 - Issued for Listed Building Consent	29/07/24	RBA 96	Founding Museum, 40 Brunswick Square, London WC1N 1AZ	03 100-Existing Section AA	1:100 @ A3		July 2024		
				FOR PLANNING		DRAWN RMcS	CHECK RB	REV P1	

