


01. EXISTING DRAUGHT LOBBY DOOR



AS EXISTING

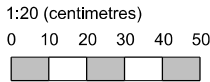


REVISION	DATE	JOB NO	JOB TITLE / CLIENT	DRAWING	SCALE	DATE			
P1 - Issued for Listed Building Consent	29/07/24	RBA 96	Founding Museum, 40 Brunswick Square, London WC1N 1AZ	04 100-DG02 As existing condition	1:20 @ A3	July 2024			
		FOR PLANNING			DRAWN RMcS	CHECK RB	REV P1		

Do not scale off this drawing. All levels and dimensions should be checked/verified on site and any discrepancies notified to the Architect prior to proceeding with works. This drawing is to be read in conjunction with all other contract documents and specifications and all other consultants drawings. All dimensions are in millimetres unless otherwise noted. This drawing is the property of RBA and is issued in confidence. It must not be copied or disclosed in any form without prior written permission of Roz Barr Architects.

© ROZ BARR ARCHITECTS  
26 Store Street London WC1E 7BT

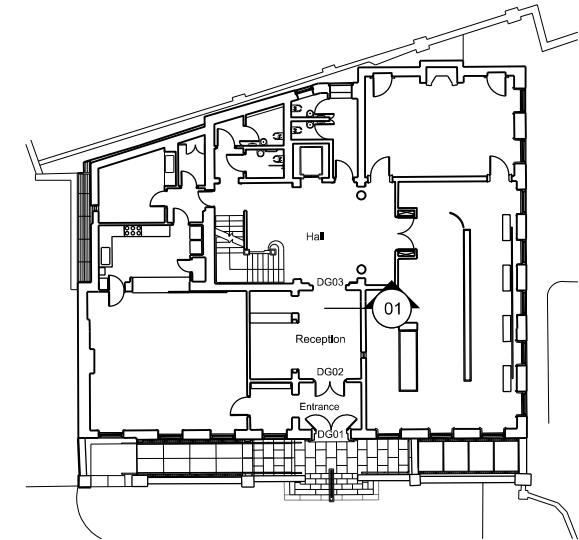
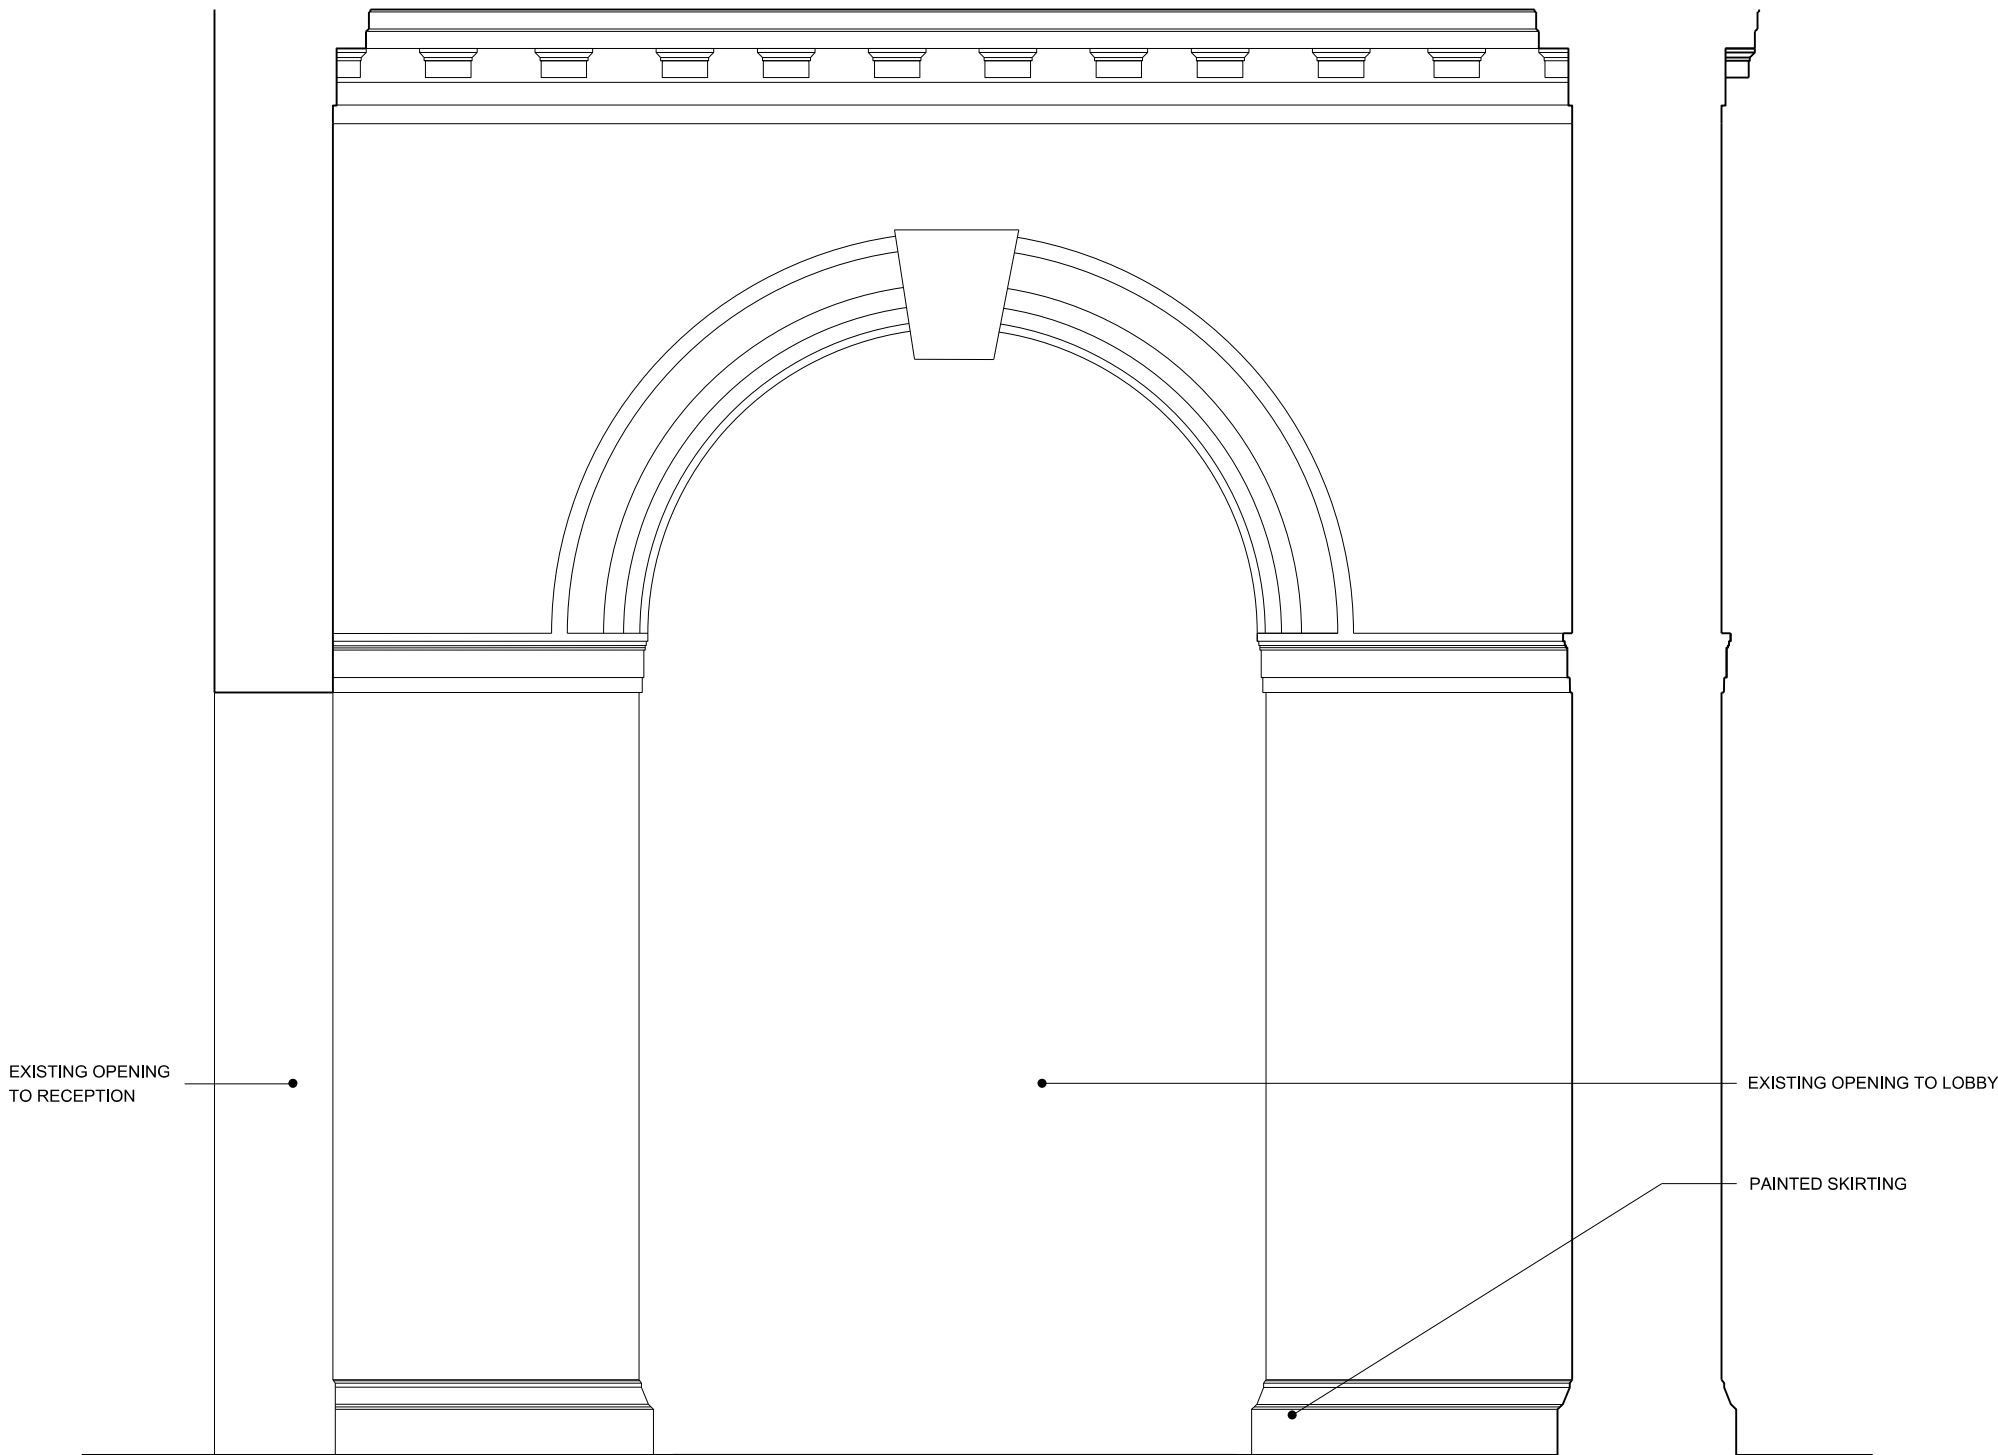


01. ELEVATION OF EXISTING ARCHWAY (DG03)

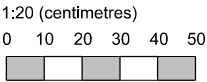


AS EXISTING

REVISION					DATE	JOB NO	JOB TITLE / CLIENT	DRAWING	SCALE		DATE		<div>Do not scale off this drawing. All levels and dimensions should be checked/verified on site and any discrepancies notified to the Architect prior to proceeding with works. This drawing is to be read in conjunction with all other contract documents and specifications and all other consultants drawings. All dimensions are in millimetres unless otherwise noted. This drawing is the property of RBA and is issued in confidence. It must not be copied or disclosed in any form without prior written permission of Roz Barr Architects. <b>© ROZ BARR ARCHITECTS</b> 26 Store Street London WC1E 7BT</div>
P1 - Issued for Listed Building Consent					29/07/24	RBA 96	Founding Museum, 40 Brunswick Square, London WC1N 1AZ	04 101-DG03 As existing condition	1:20 @ A3		July 2024		
FOR PLANNING								DRAWN	CHECK	REV			
								RMcS	RB	P1			

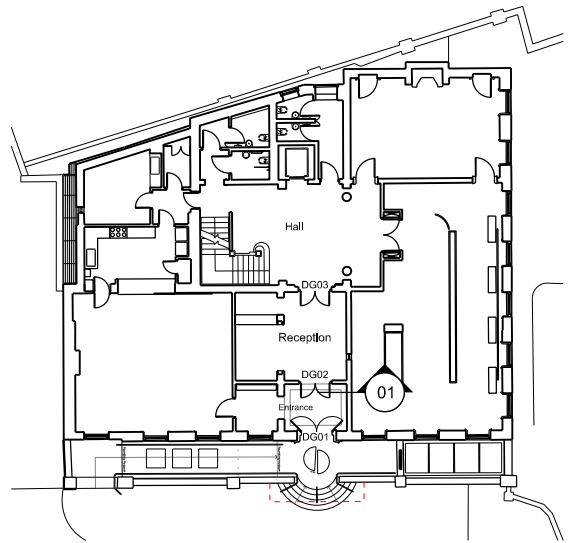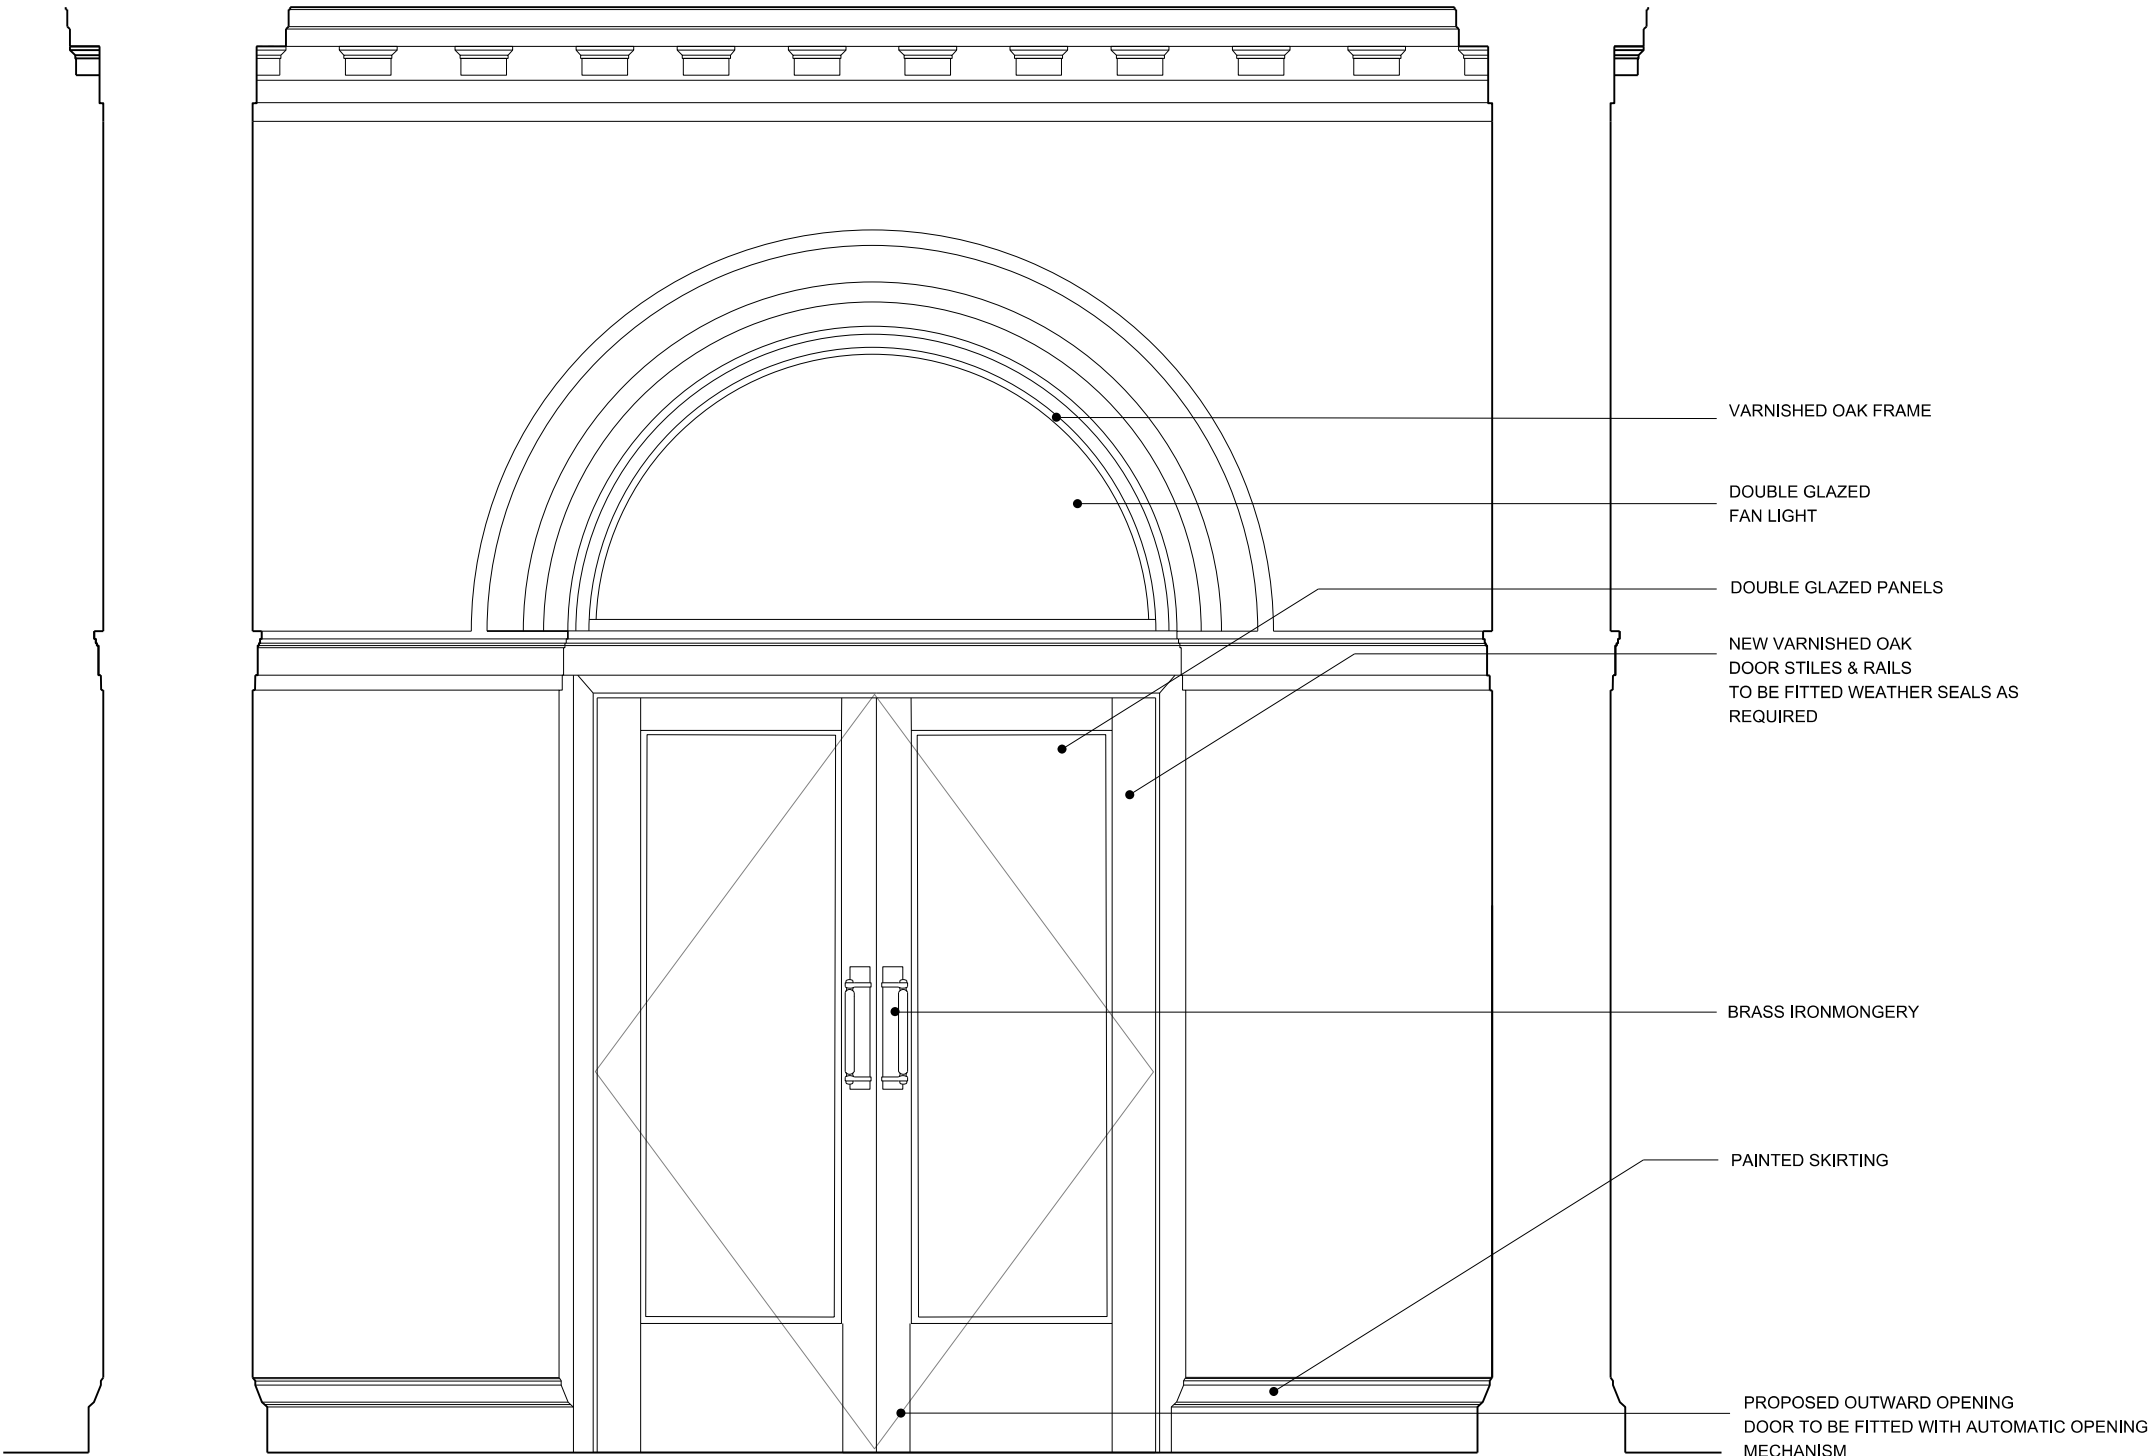

01. ELEVATION OF PROPOSED FIRE DOOR DG02

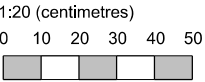

AS PROPOSED

REVISION	DATE	JOB NO	JOB TITLE / CLIENT	DRAWING	SCALE	DATE	<div>Do not scale off this drawing. All levels and dimensions should be checked/verified on site and any discrepancies notified to the Architect prior to proceeding with works. This drawing is to be read in conjunction with all other contract documents and specifications and all other consultants drawings. All dimensions are in millimetres unless otherwise noted. This drawing is the property of RBA and is issued in confidence. It must not be copied or disclosed in any form without prior written permission of Roz Barr Architects. <b>© ROZ BARR ARCHITECTS</b> 26 Store Street London WC1E 7BT</div>
P1 - Issued for Listed Building Consent	29/07/24	RBA 96	Founding Museum, 40 Brunswick Square, London WC1N 1AZ	04 200- DG02 Proposed new fire door.	1:20 @ A3	July 2024	
FOR PLANNING					DRAWN RMcS	CHECK RB	REV P1

