


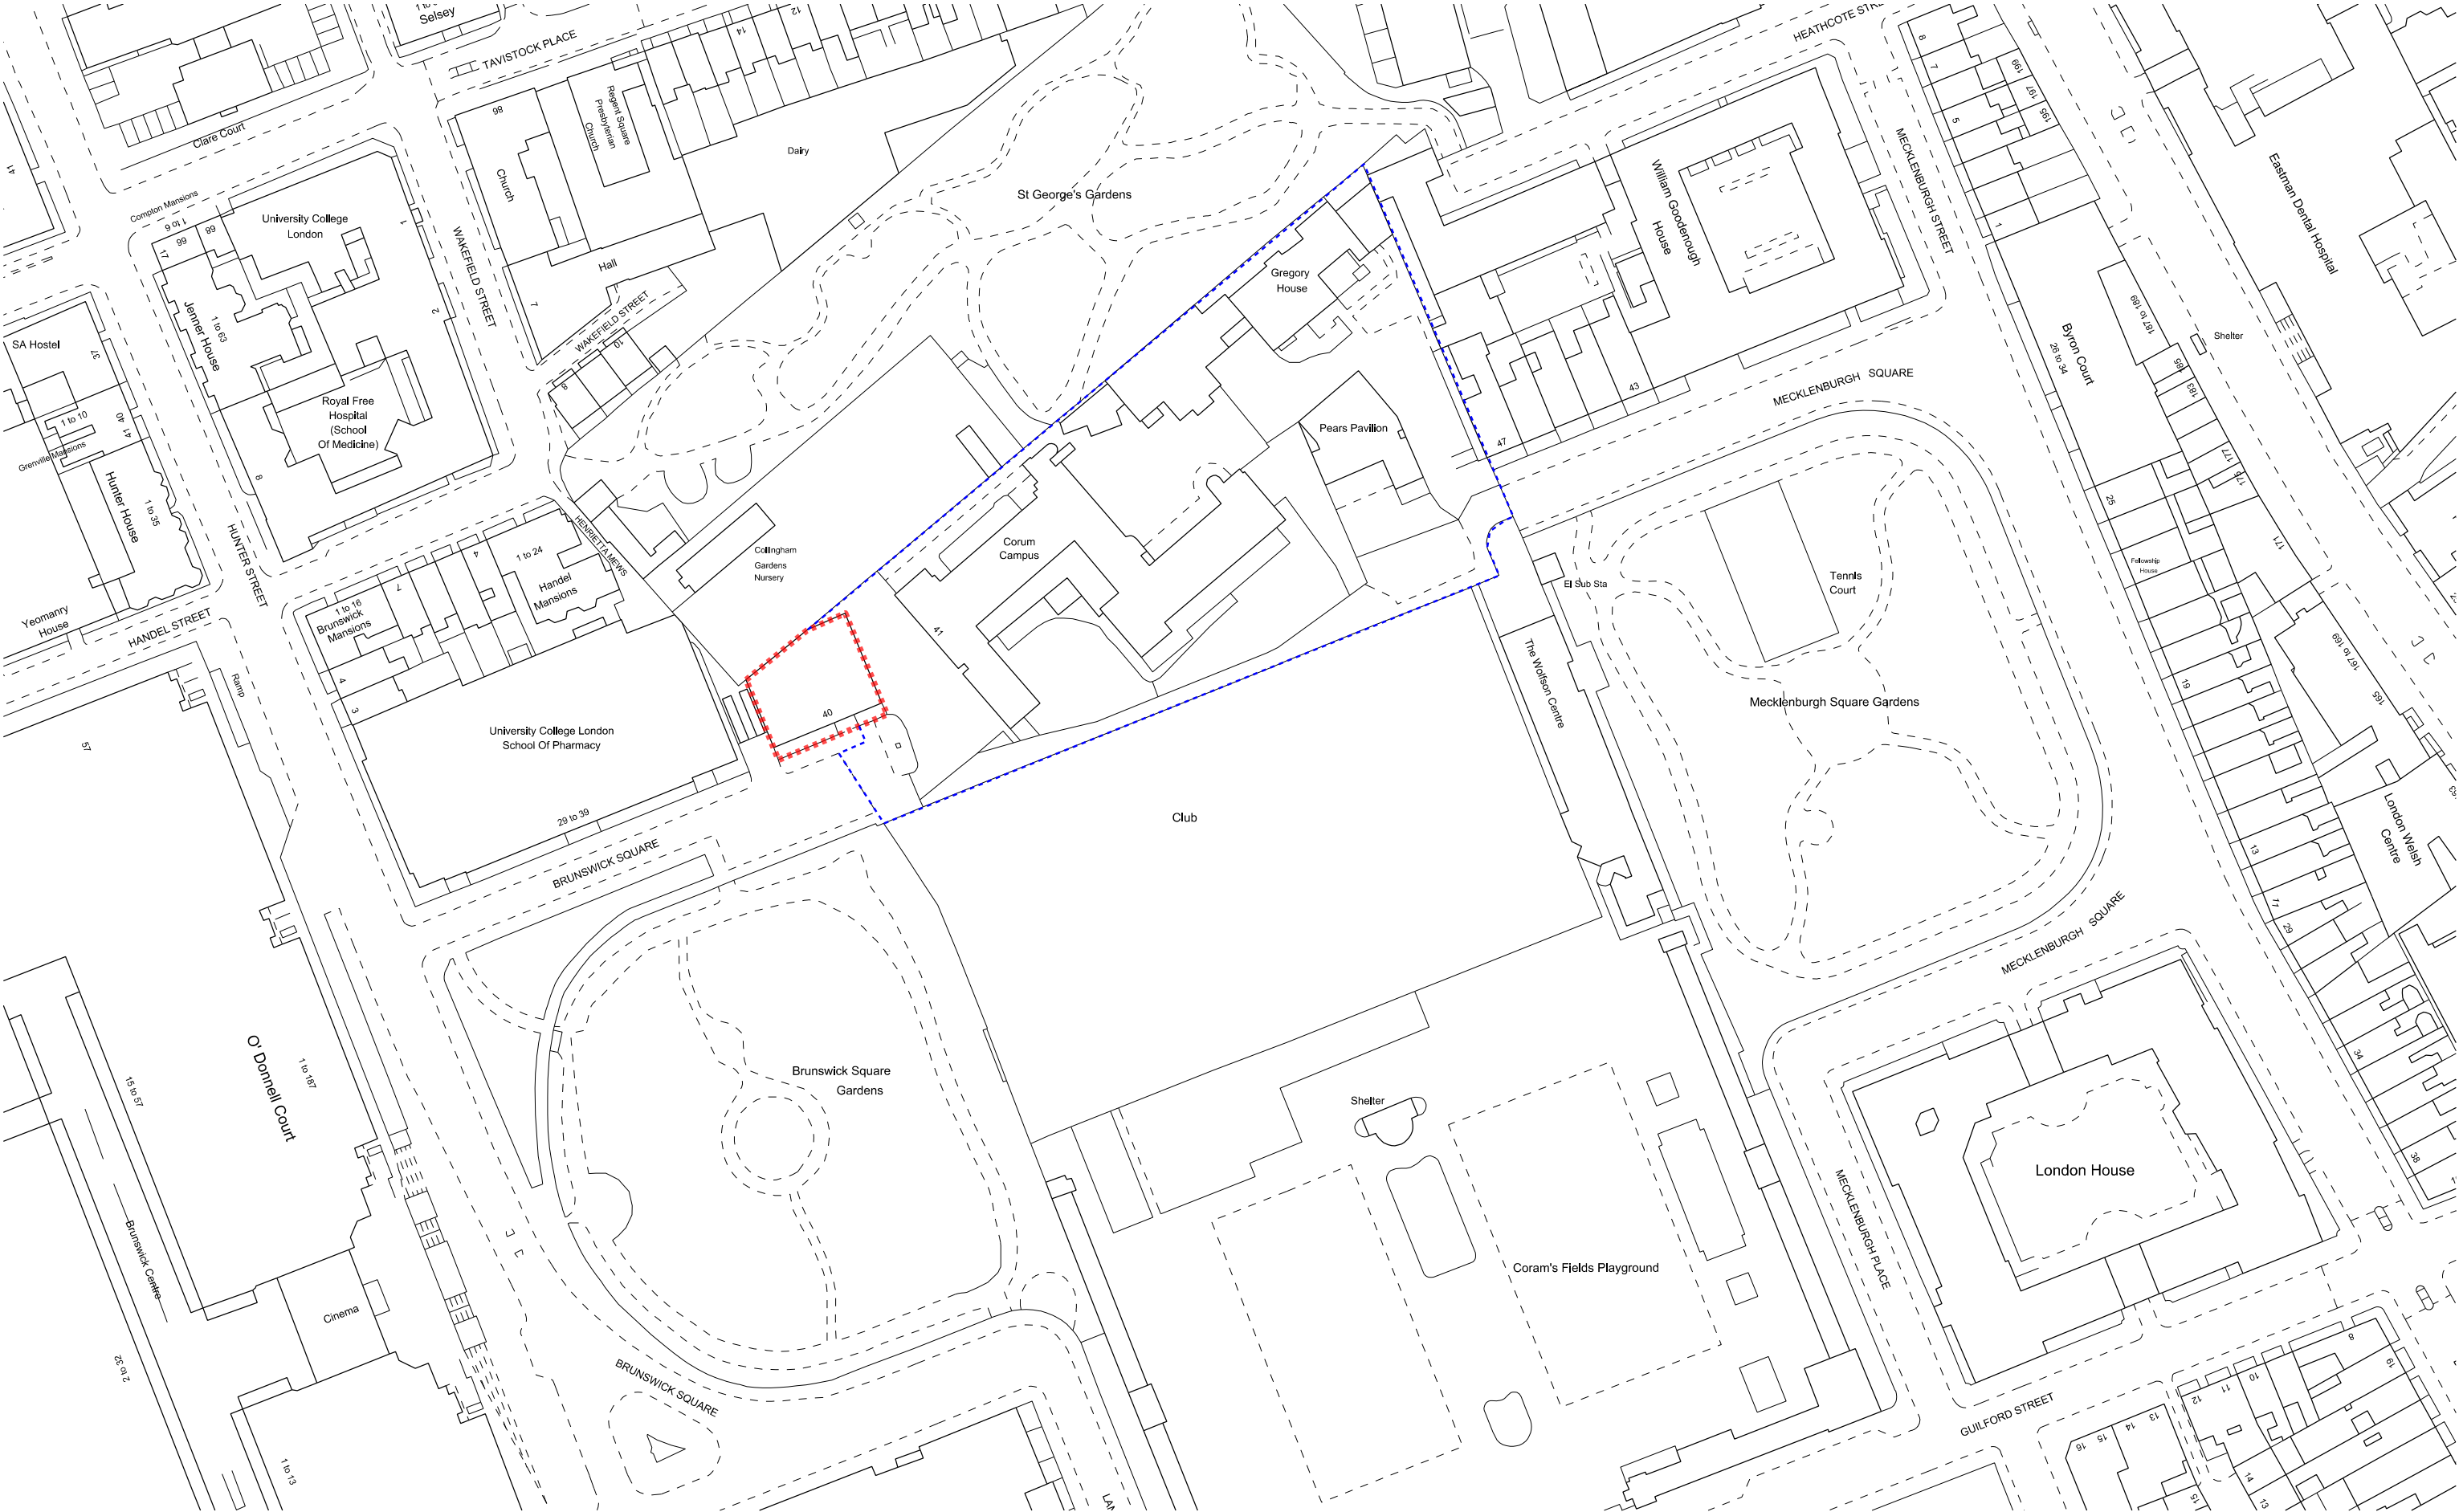

..... Site Bounadry - - - - - Land under same ownership

REVISION	DATE	JOB NO	JOB TITLE / CLIENT	DRAWING	SCALE		DATE		Do not scale off this drawing. All levels and dimensions should be checked/verified on site and any discrepancies notified to the Architect prior to proceeding with works. This drawing is to be read in conjunction with all other contract documents and specifications and all other consultants drawings. All dimensions are in millimetres unless otherwise noted. This drawing is the property of RBA and is issued in confidence. It must not be copied or disclosed in any form without prior written permission of Roz Barr Architects. © ROZ BARR ARCHITECTS 26 Store Street London WC1E 7BT
P1 - Issued for Listed Building Consent	29/07/24	RBA 96	Founding Museum, 40 Brunswick Square, London WC1N 1AZ	01 000 Location Plan	1:1250 @ A3		July 2024		