


Location Plan

Site Address: University Of London Birkbeck College, Malet Street, London, WC1E 7HX

Date Produced: 29-Aug-2024

Scale: 1:1250 @A4

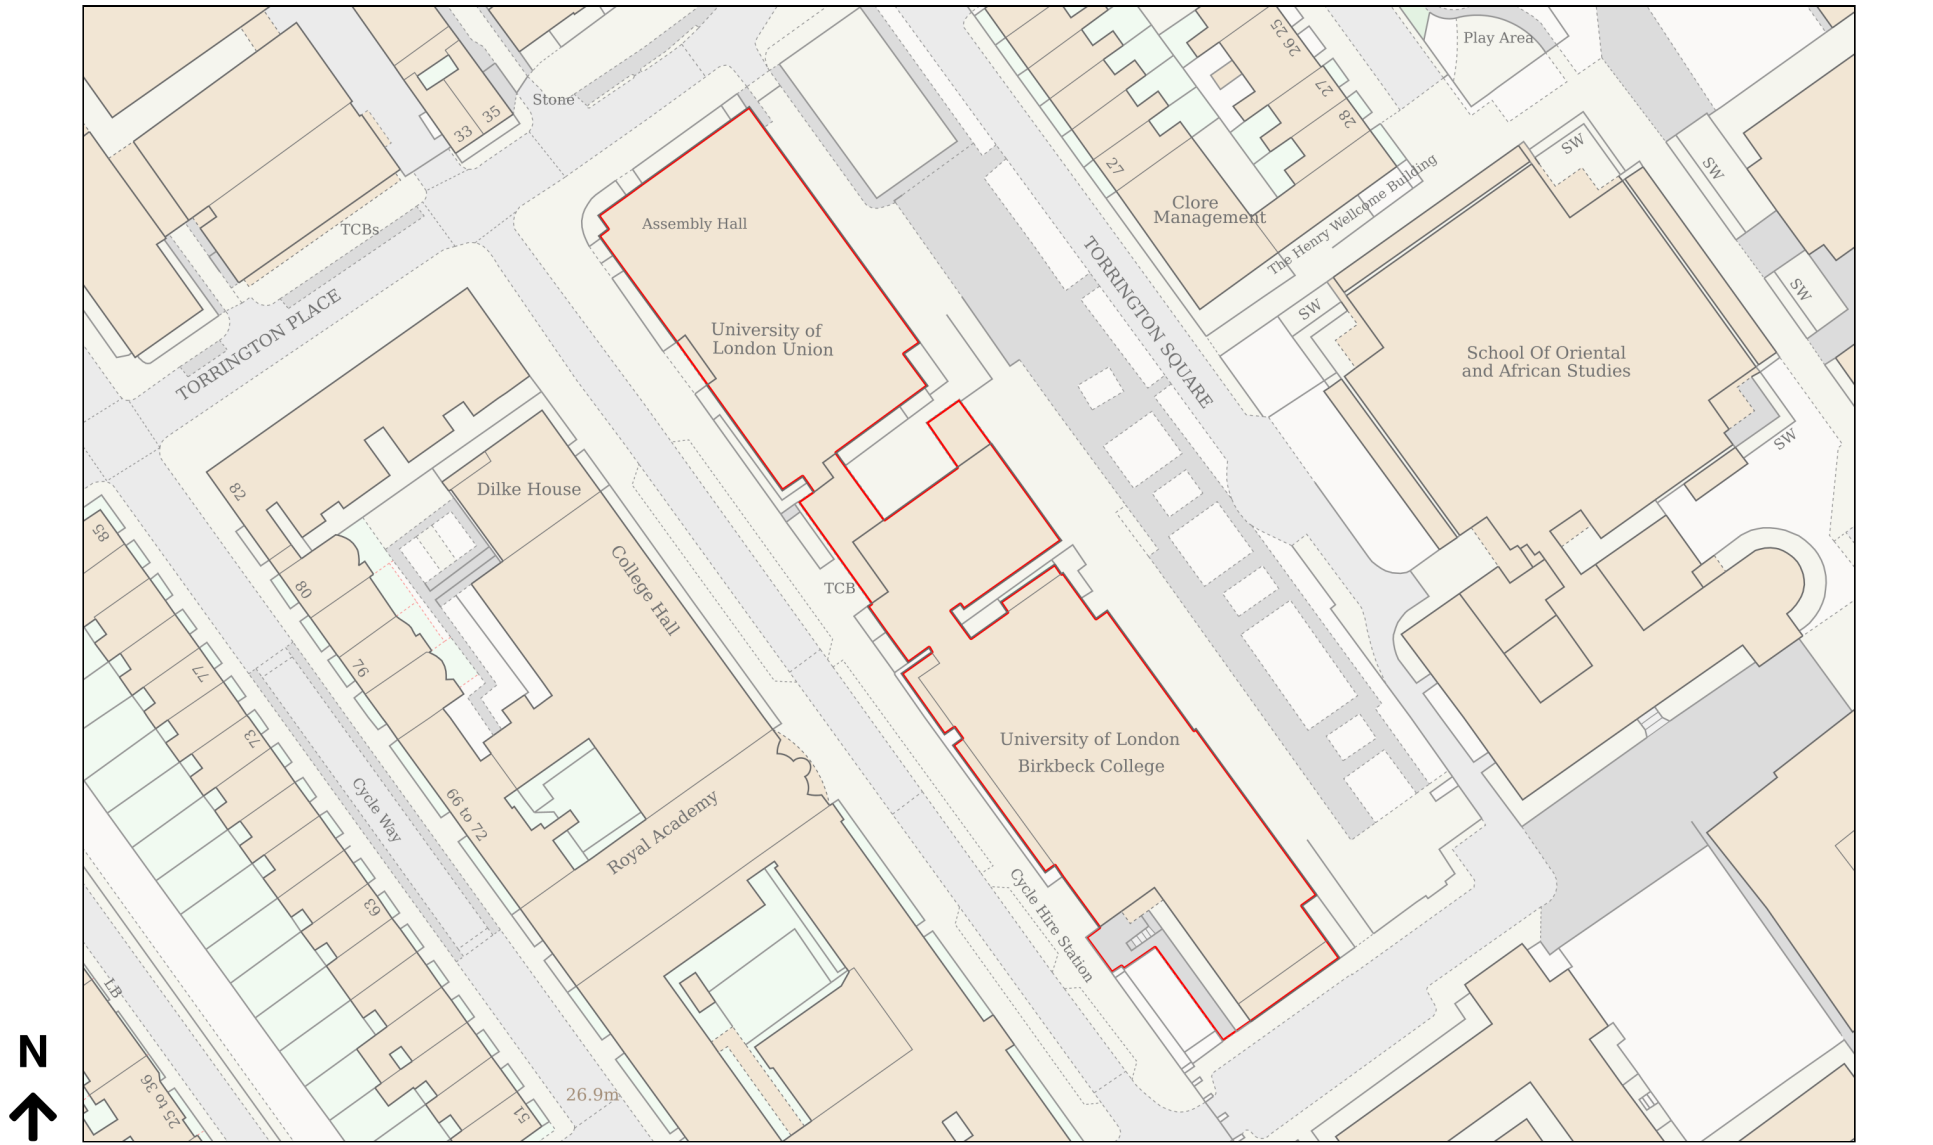

Planning Portal Reference: PP-13367124v1