


- General Notes**
- All dimensions to be verified on site
 - To be read in conjunction with all relevant documents
 - In the event of discrepancy notify the Architect immediately
 - All steel structural elements to be finished with intumescent coating, 30 minutes fire resistance. For all structural elements and connection see SE drawings.
 - This document is copyright of Hugh Cullum Architects Ltd


- Issue Status**
- SK Sketch
 - D Design
 - T Tender
 - E Existing Condition
 - P Permissions
 - C Contract

Latest Revisions


REV	NOTE	DATE	DRAWN

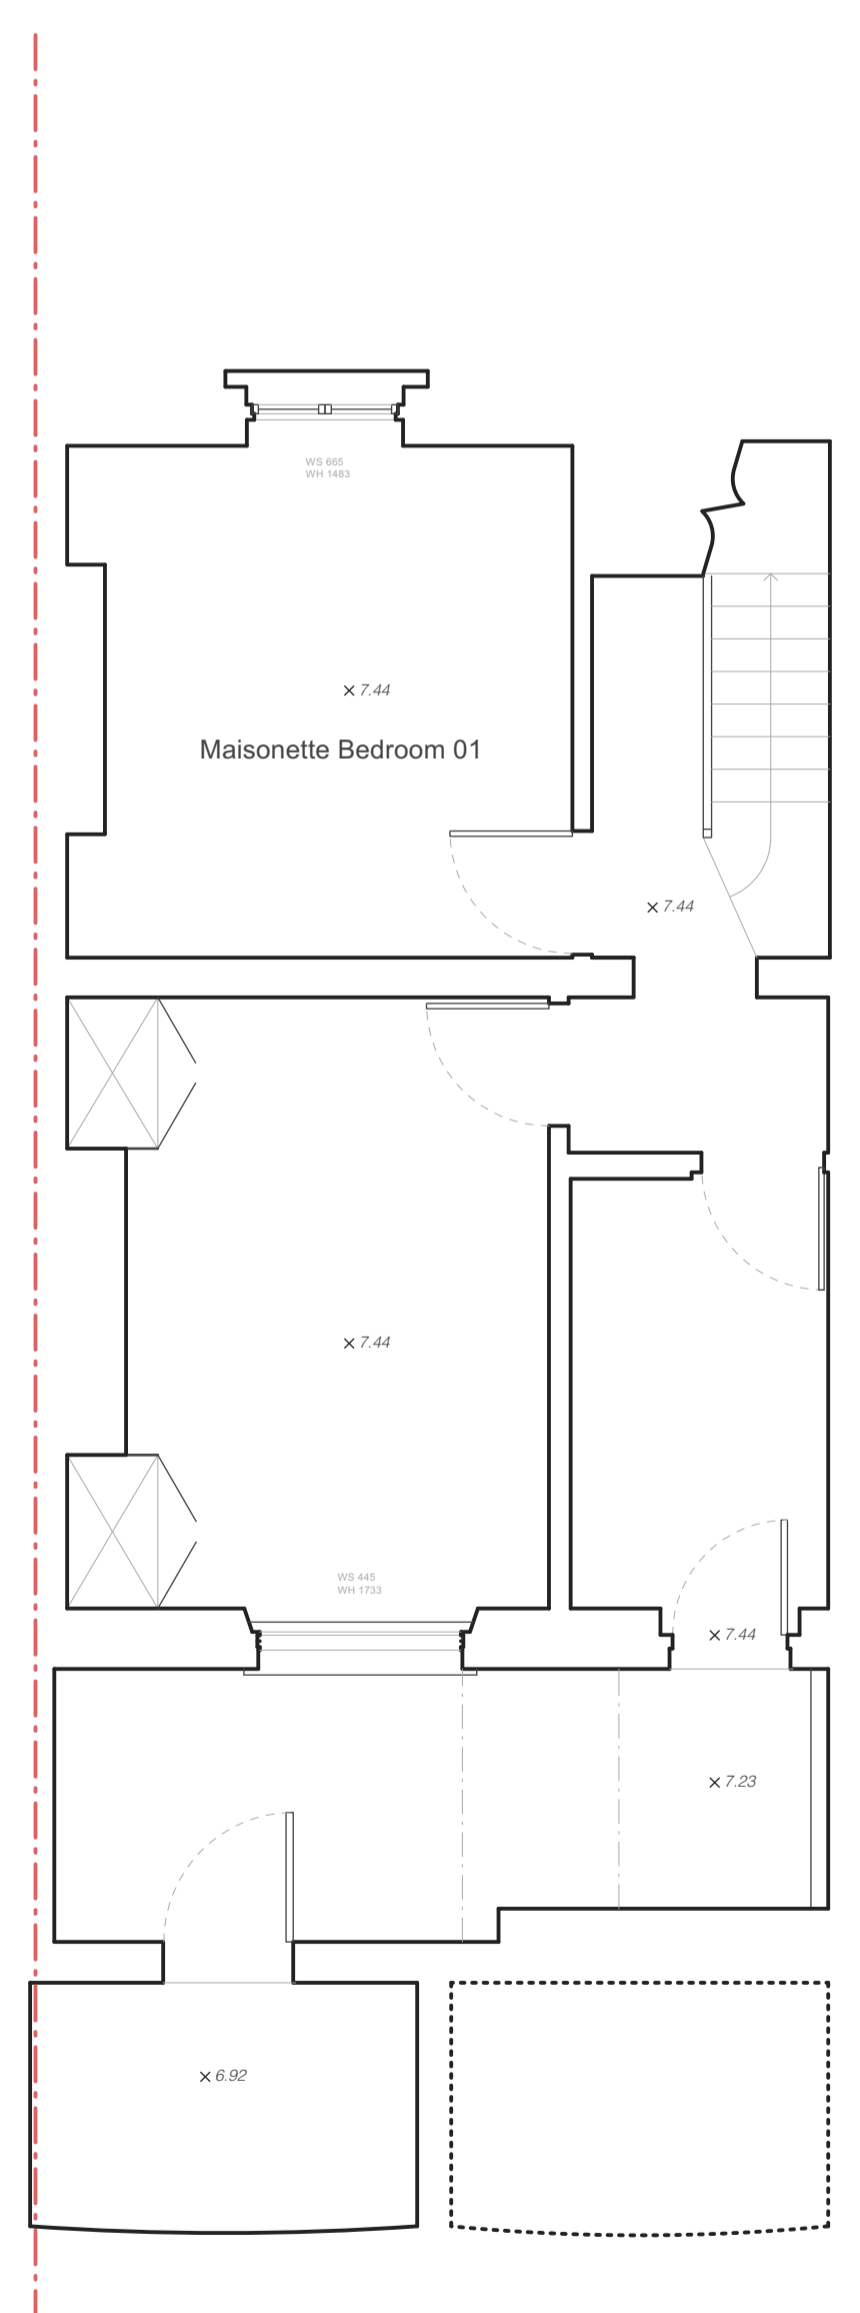


A LGF Plan
Scale: 1:50 @ A1

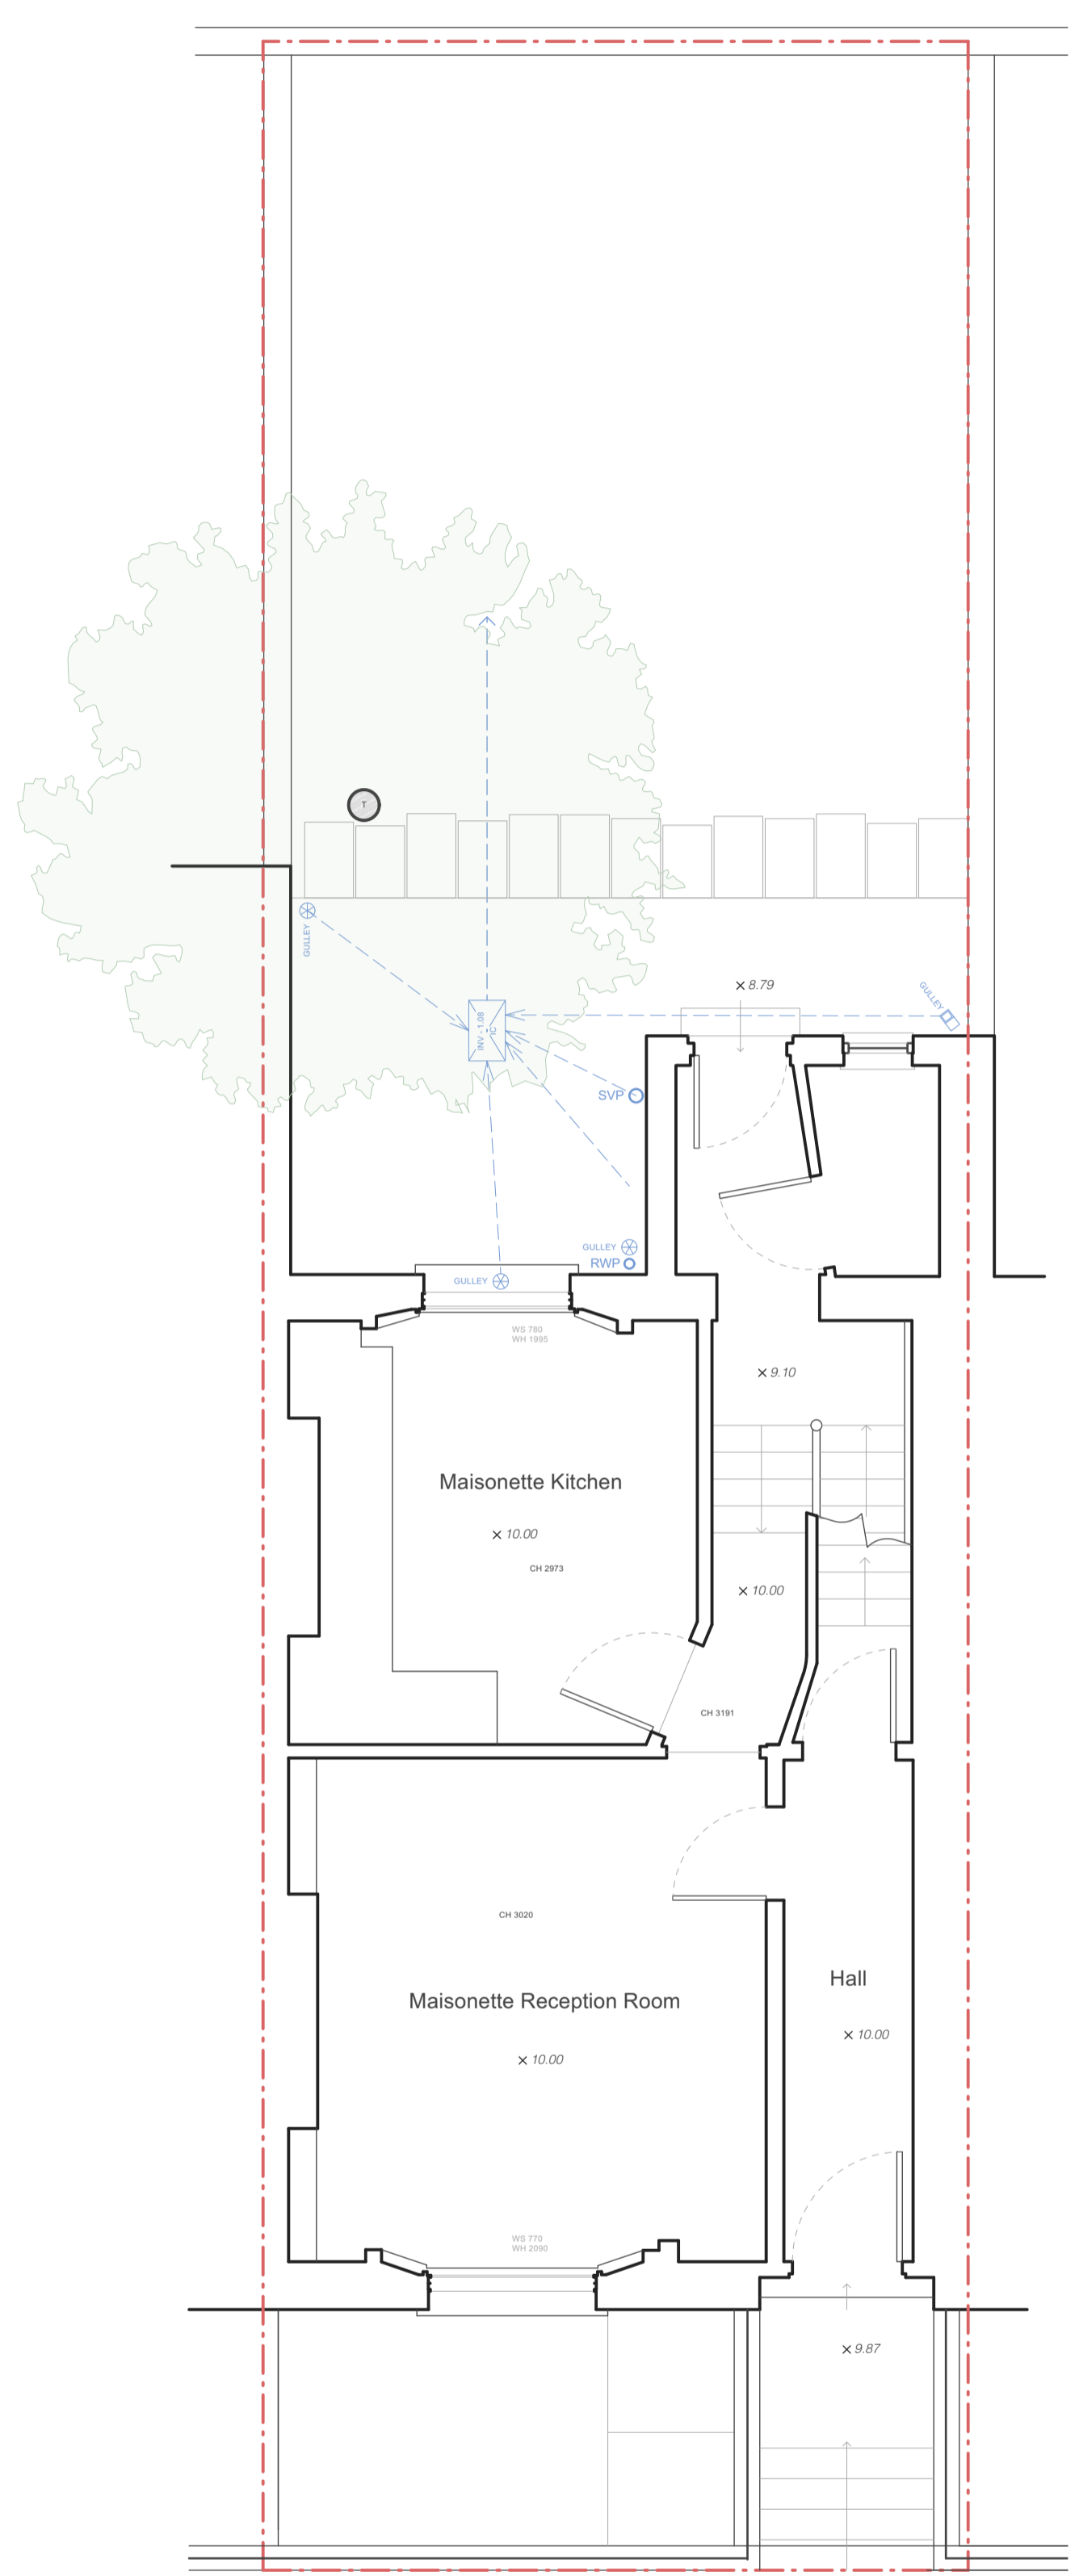

B GF Plan
Scale: 1:50 @ A1

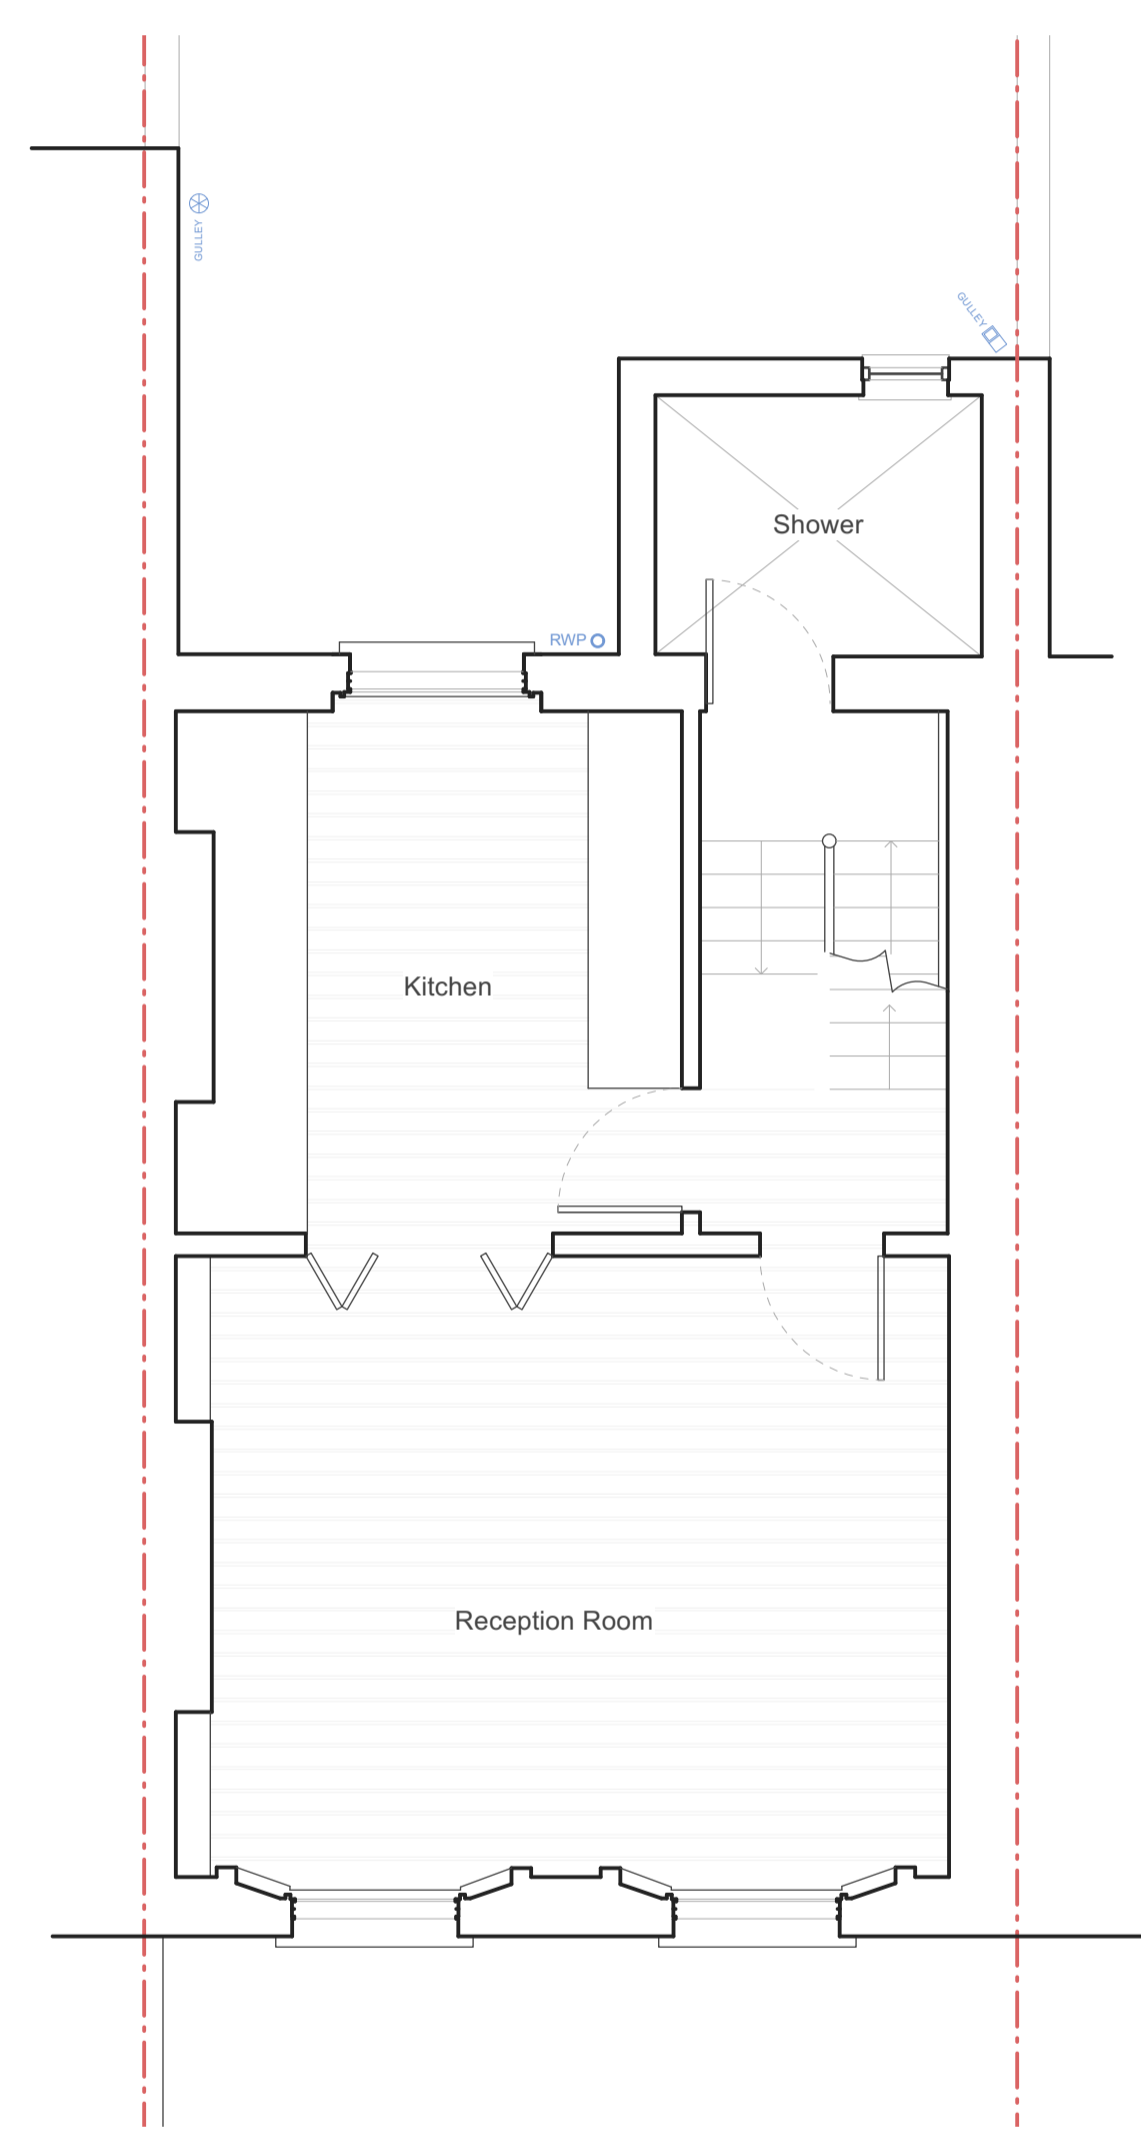

C 1F Plan
Scale: 1:50 @ A1

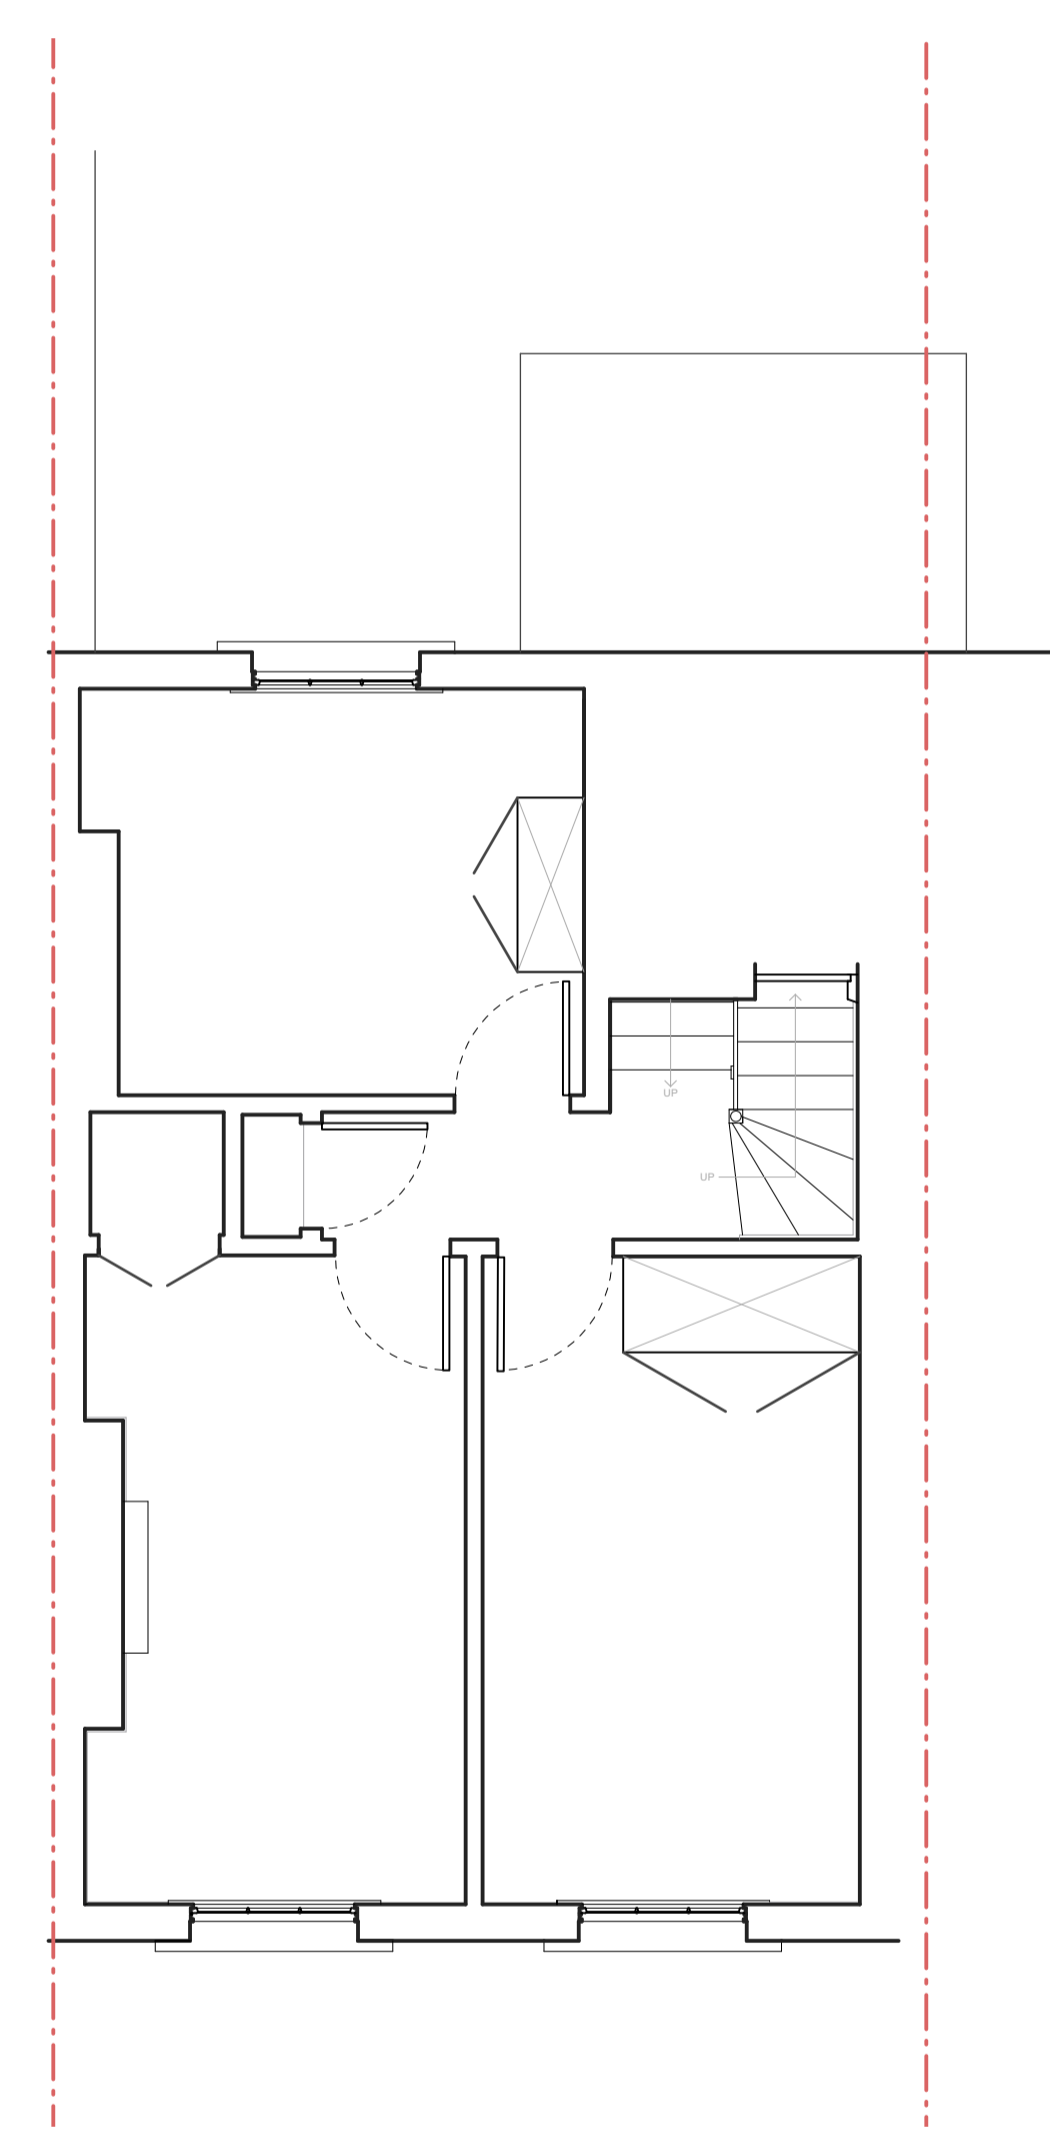

D 2F Plan
Scale: 1:50 @ A1

