


CS030 - 30 Calthorpe Street

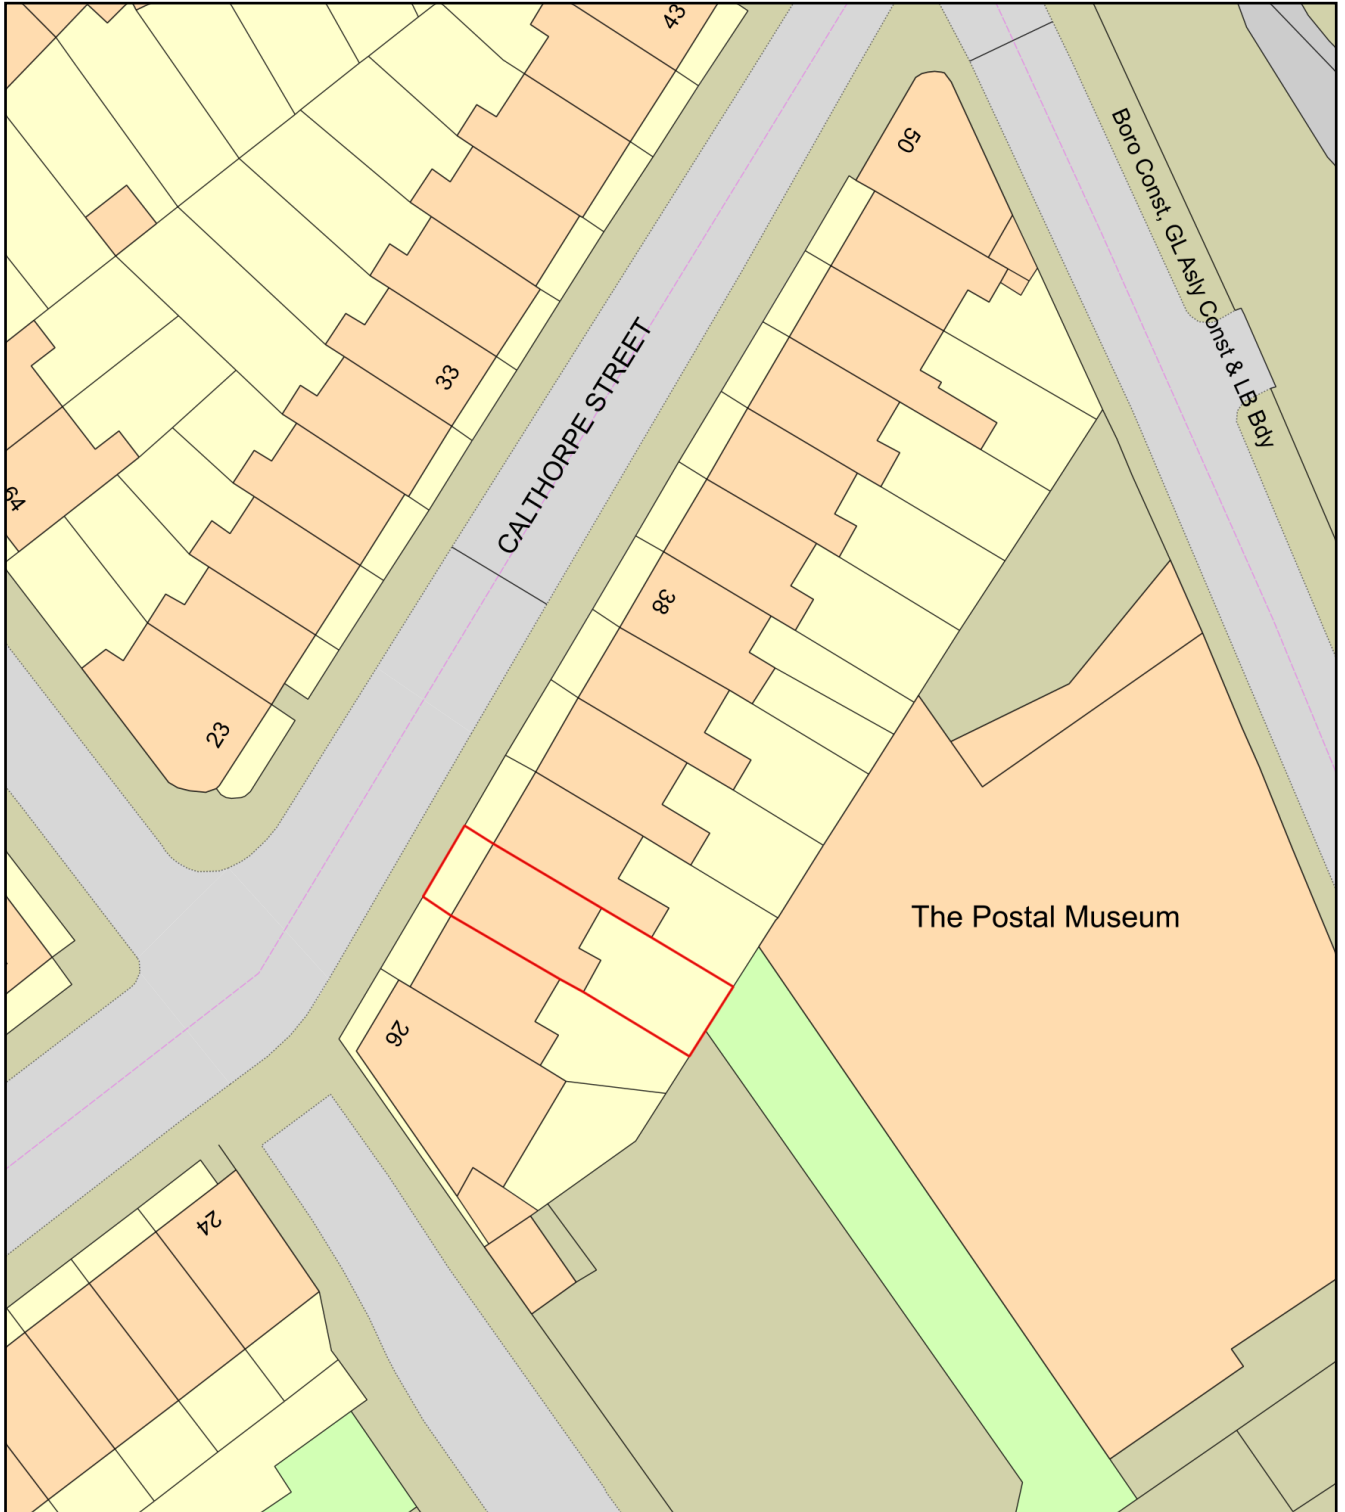

Plan Produced for: **Hugh Cullum Architects**

Date Produced: 28 Aug 2024

Plan Reference Number: TQRQM24241130117237

Scale: 1:500 @ A4