


GROUND FLOOR

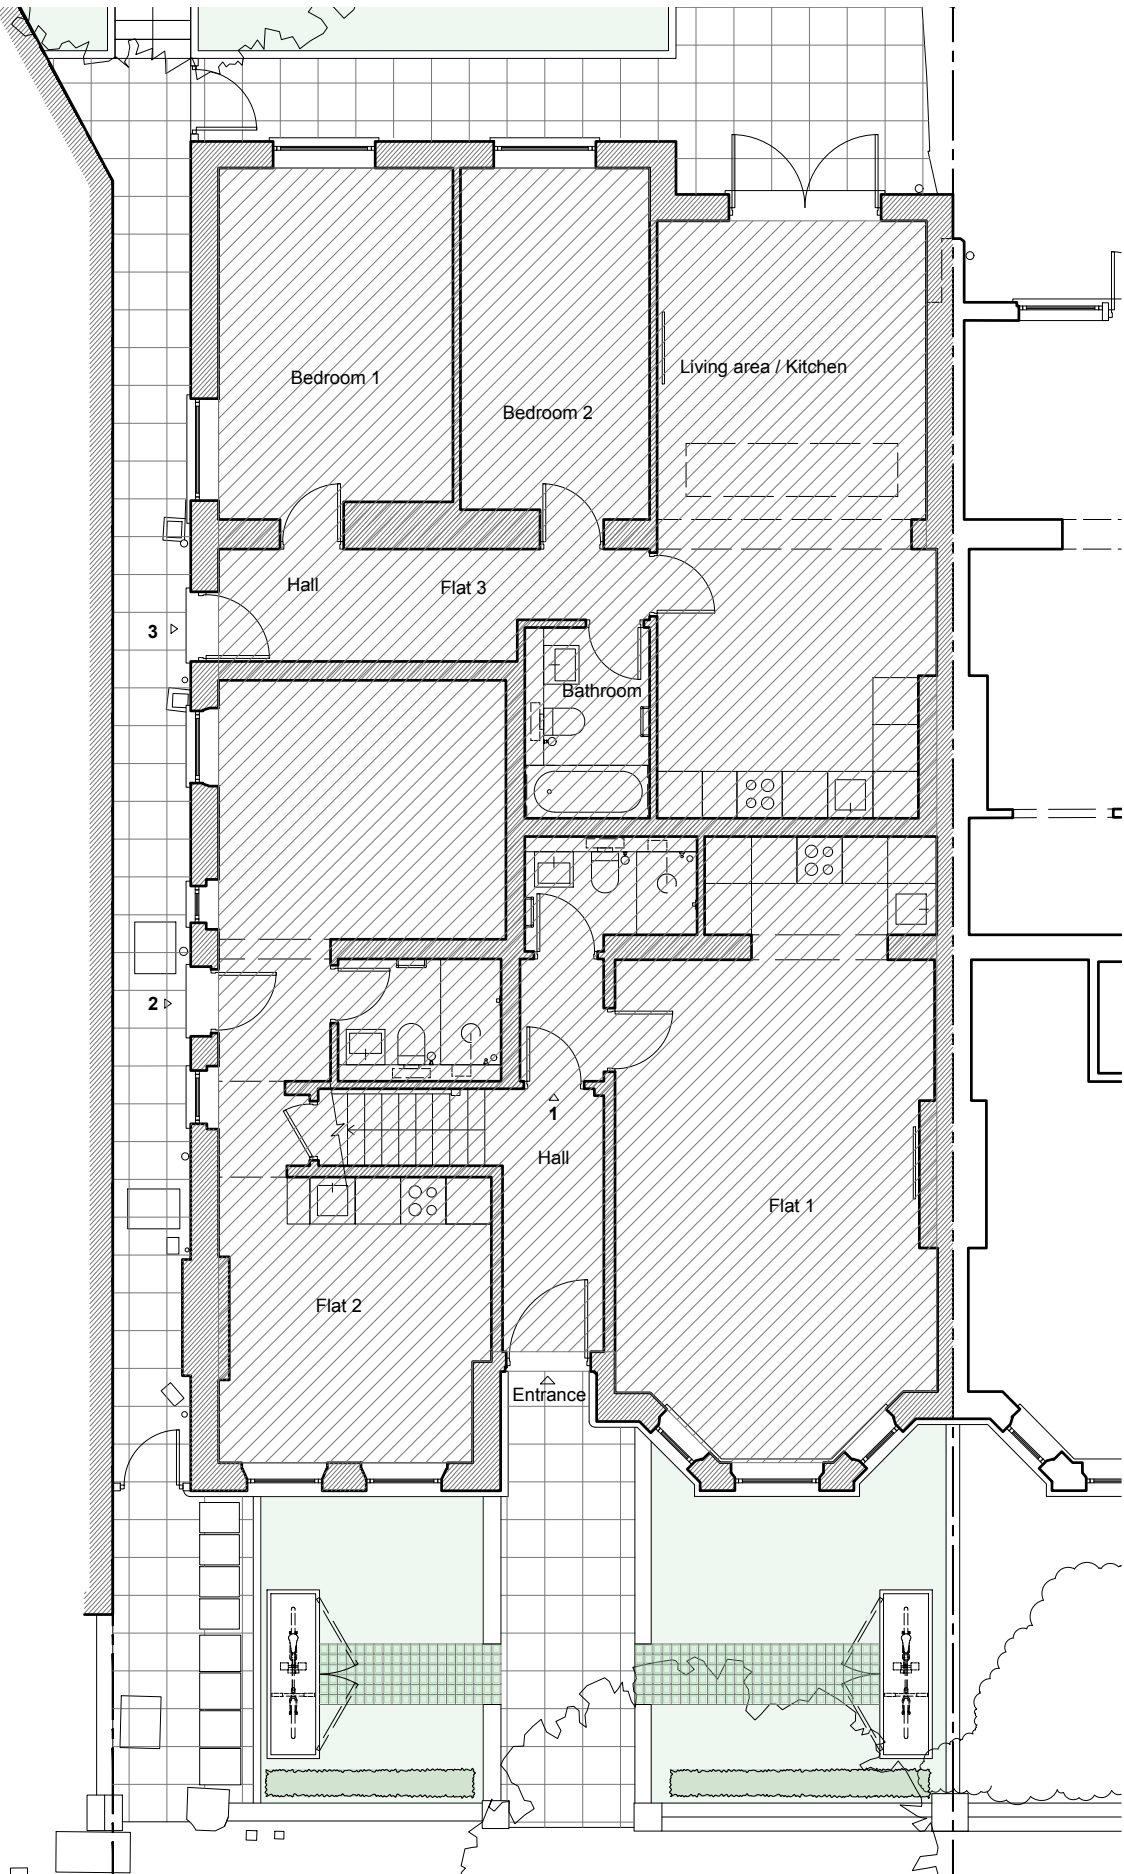


No. 176-188 West End Lane

No. 1 Lymington Road

No. 3 Lymington Road

FIRST FLOOR

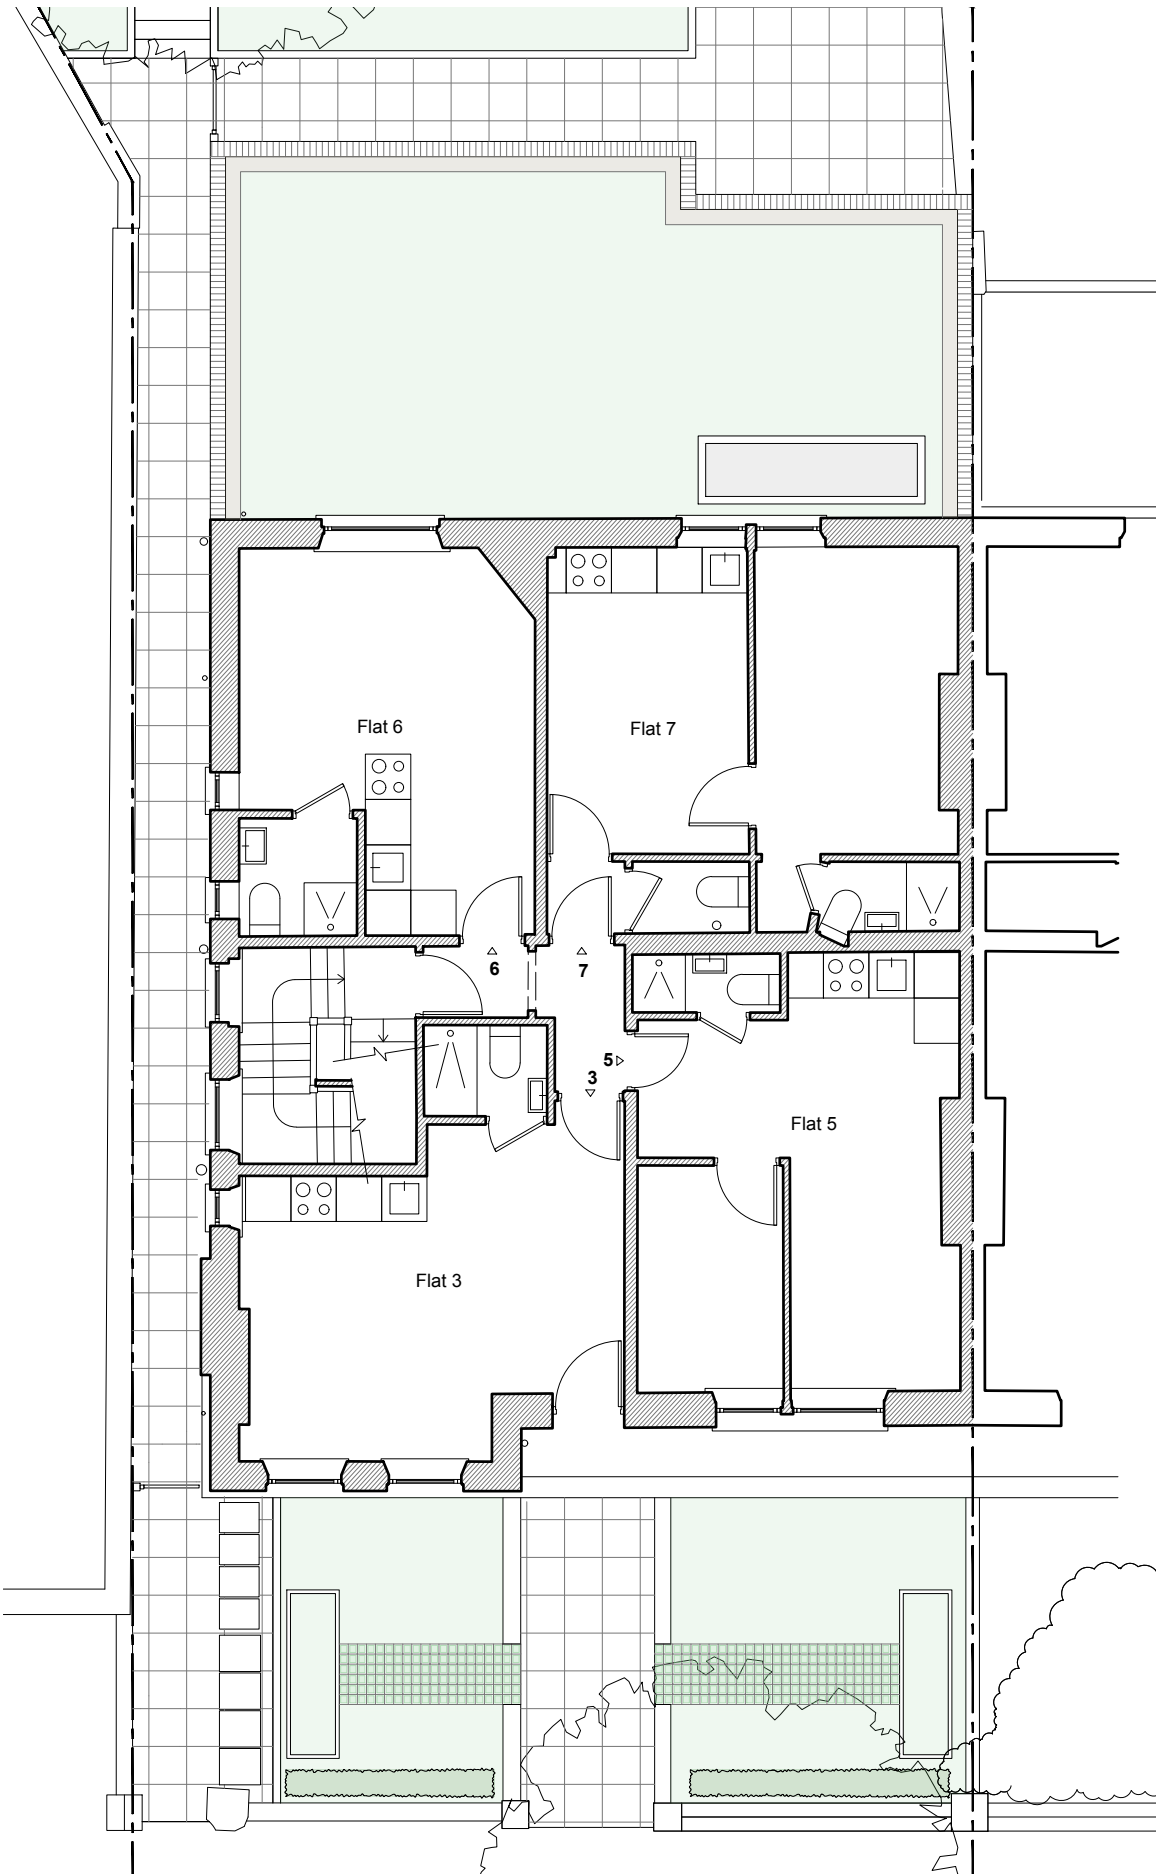

No. 176-188 West End Lane

No. 1 Lymington Road

No. 3 Lymington Road

NOTES

DO NOT SCALE FROM THIS DRAWING EXCEPT FOR THE PURPOSES OF PLANNING AND BUILDING REGULATIONS. ALL DIMENSIONS TO BE CHECKED ON SITE.



REVISION:

PROJECT TITLE

1 LYMINGTON ROAD

AURAA
STUDIO

www.auraa.studio

1A Chalk Farm Parade

info@auraa.studio

London NW3 2BN

TITLE

GROUND FLOOR AND FIRST FLOOR
PLANS AS EXISTING

DATE

27.08.2024

SCALE

1/100 @ A3

DRAWN

LC / RL

STATUS

PLANNING

DRG No

2426_EX_100

REV:

