


PROPOSED SECOND FLOOR



PROPOSED ROOF PLAN

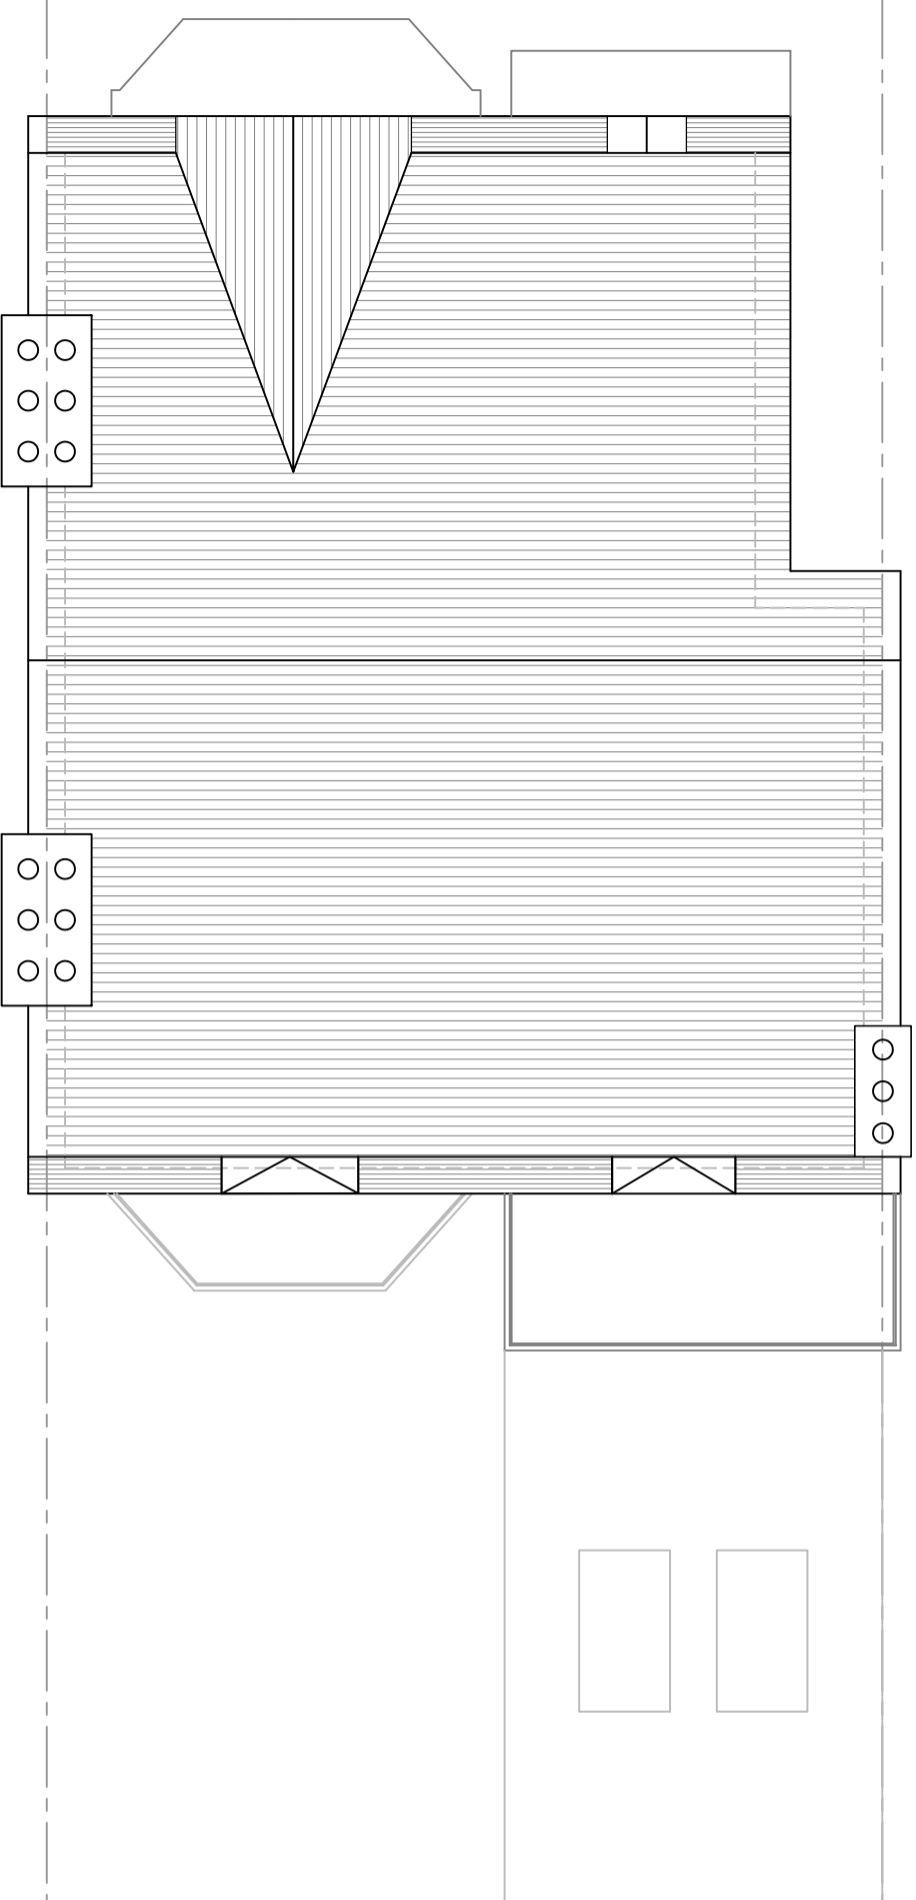

188GT/ENG/P/16

Scale at A3 : 1:75

Dw	MEH	App	Rev
Chk		Date	Date

188 Goldhurst Terrace
London NW6 3HN
 Proposed
 Second and Roof



29 Howard Road
 London NW2 6DS
 T : 020 88308393
 E : info@engconsulting.co.uk
 W : www.engconsulting.co.uk