



NOTE - Responsibility is not accepted for errors made by others in scaling from this drawing. All construction information should be taken from figured dimensions only

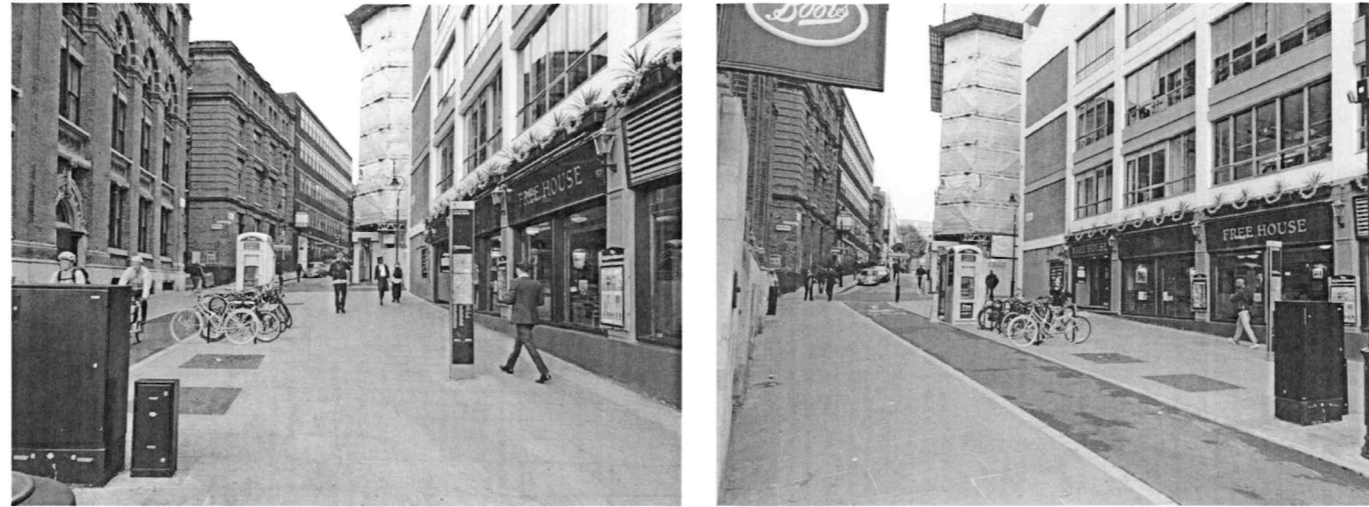

SAFFRON HILL

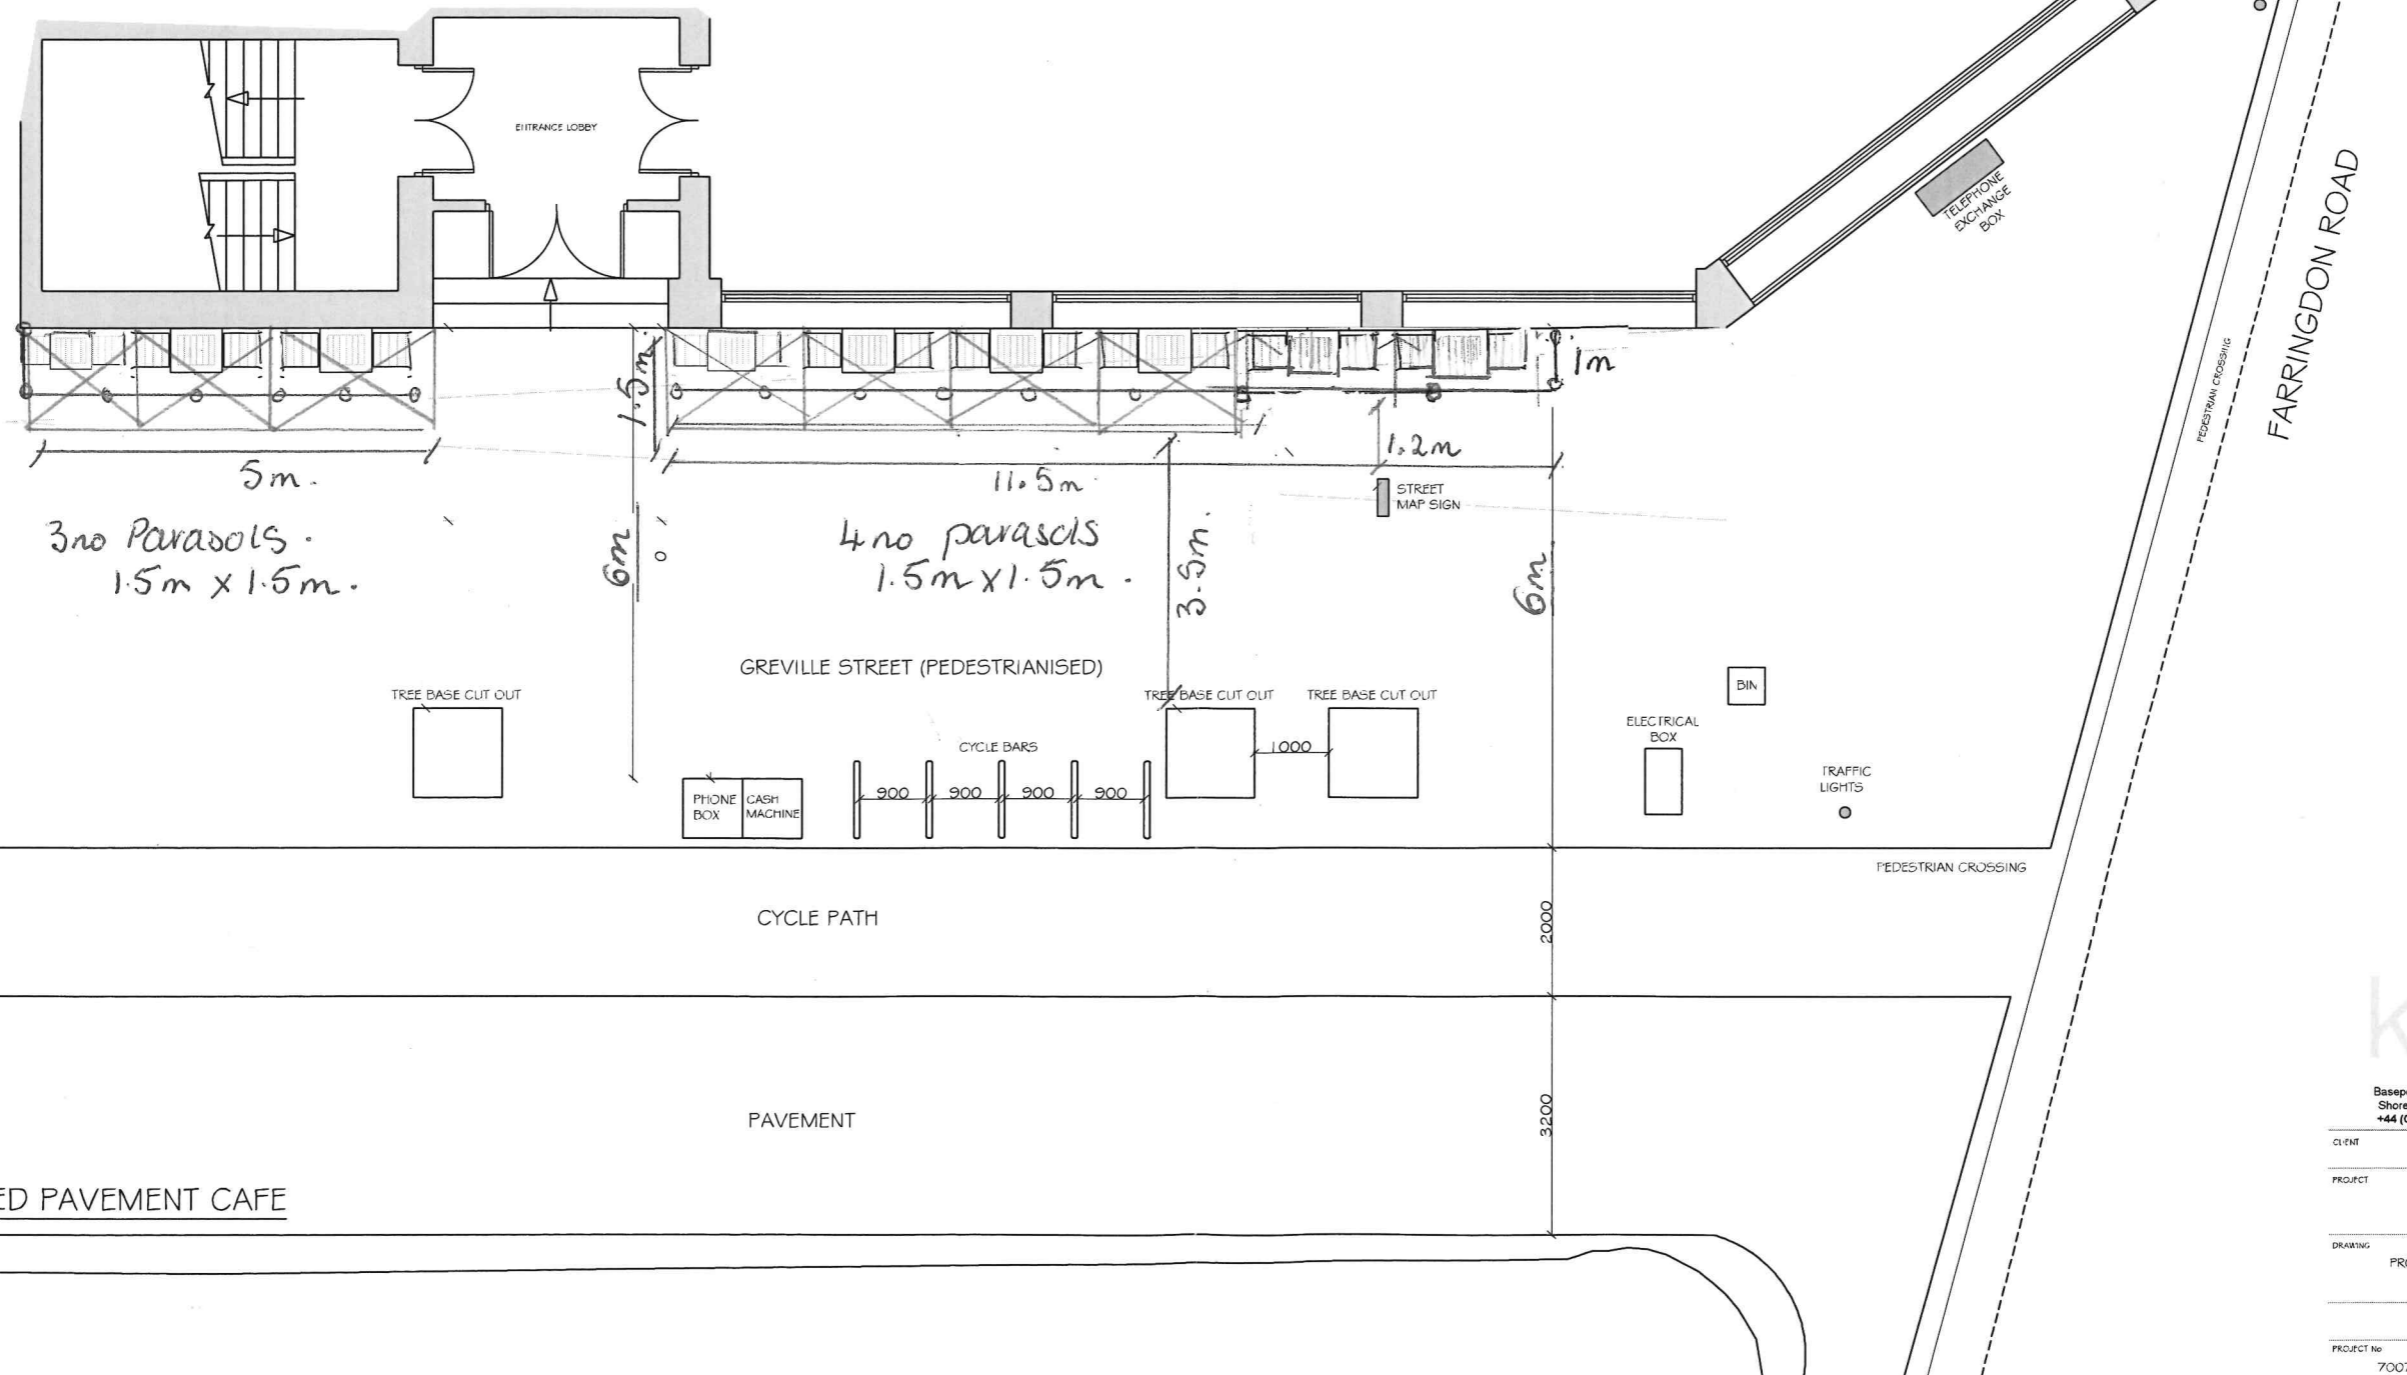

kdp

Basepoint Business Centre, Little High Street,
Shoreham by Sea, West Sussex BN43 5EG
+44 (0)1273 467518 www.kdpaine.co.uk

CLIENT	JD WETHERSPOON PLC
PROJECT	PUB NO: 430 SIR JOHN OLDCASTLE FARRINGTON
DRAWING	PROPOSED PAVEMENT CAFE LAYOUT

PROJECT No	DATE	REVISION	DRAWN
7007	FL-03	C	AKS