



01 - Existing Flank Elevation - Outrigger at No26 - Facing NE  
1:50

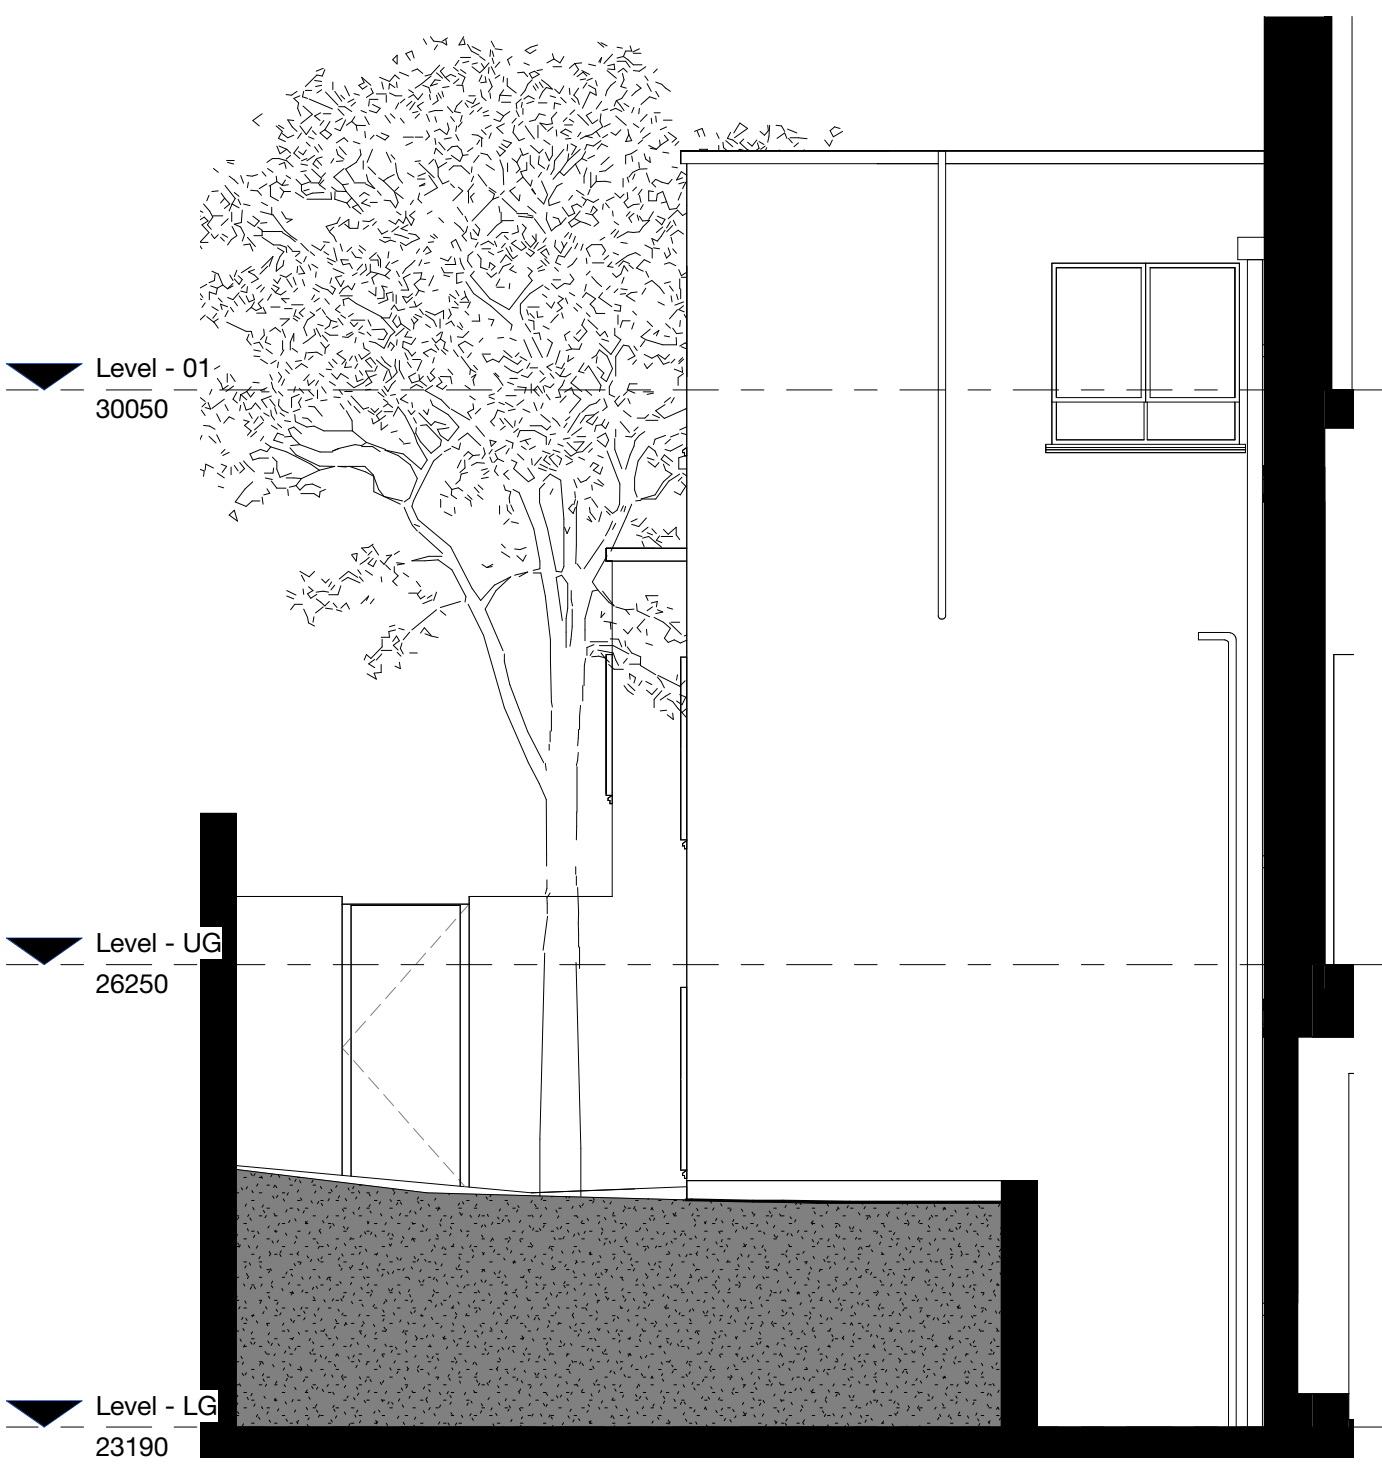

02 - Existing Flank Elevation - Outrigger at No26 - Facing NW  
1:50

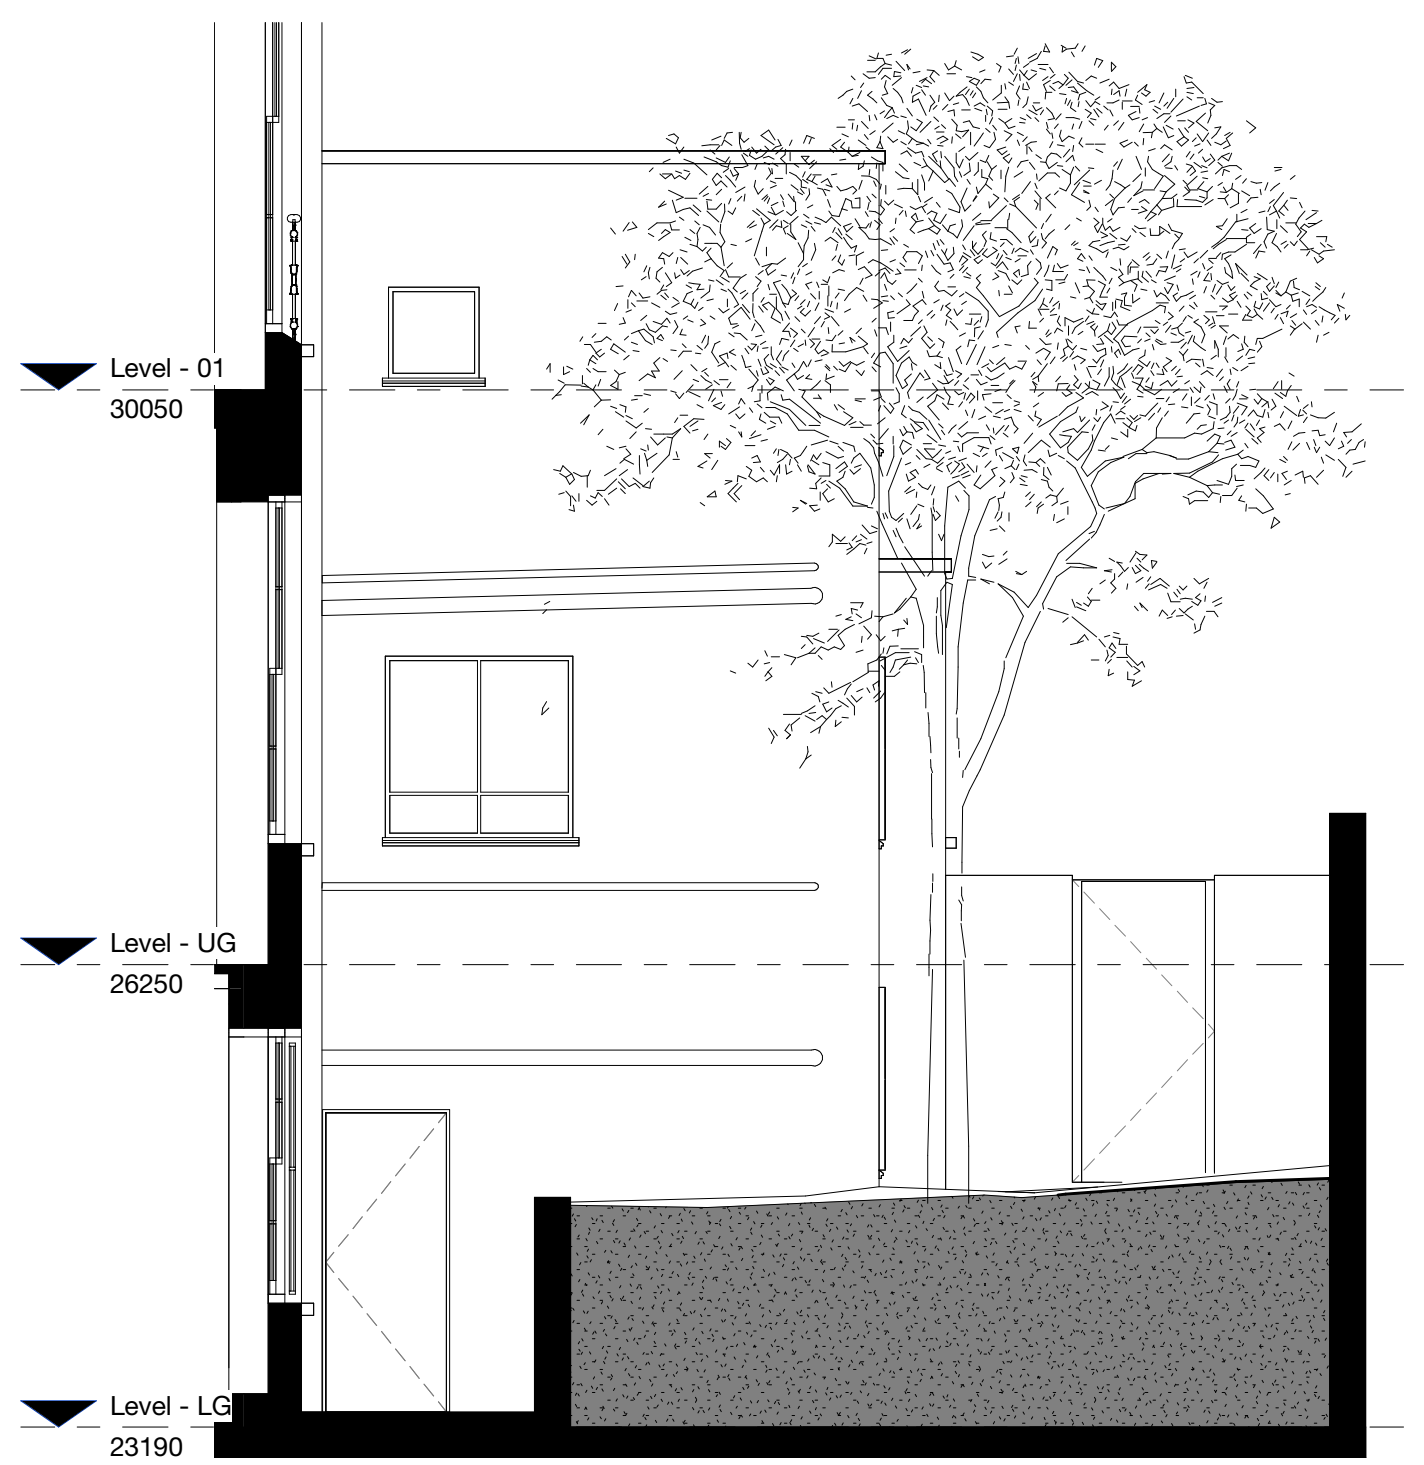

03 - Existing Flank Elevation - Outrigger at No25 - Facing NE  
1:50



Rev	Description	Date
P01	Draft Issue	19.07.24
C01	Issued for Planning	30.07.24
C02	Revised Issue for Planning	02.08.24
C03	Revised Issue for Planning	23.08.24

Copyright Hawkins\Brown Architects

No implied licence exists. This drawing should not be used to calculate areas for the purposes of valuation. Do not scale this drawing. All Dimensions to be checked on the site by the contractor and such dimensions to be their responsibility. All work must comply with relevant British Standards and Building Regulations requirements. Drawing errors and omissions to be reported to the architect. To be read in conjunction with Architect's specification and other consultant information.

Scale

As indicated @ A2

Drawn By

GY

Drawing No.

RDSC-HBA-00-ZZ-DR-A-08-00202

Date

23/08/24

Checked By

EG

Job Number

230052

Status

A3

Rev

C03

Purpose of Issue

Authorised and Accepted

Project

Rare Dementia Support Centre  
25 & 26 Woburn Square  
London WC1H 0AA

Drawing

Existing Side Elevations

159 St John Street  
London EC1V 4QJ  
mail@hawkinsbrown.com  
hawkinsbrown.com

**Hawkins\Brown**