
PROJECT NAME

NEW EXTERNAL SIGNAGE

PROJECT LOCATION

147 Haverstock Hill, Belsize Park, London NW3 4RU



REVISION	DATE	DESIGN STATUS	JOB NUMBER
A	02/09/2024	PLANNING	GS11096

Existing and Proposed images

EXISTING SHOP FRONT



PROPOSED SHOP FRONT







All images displayed have reduced resolution to manage document file size

CUSTOMER/SITE		PROJECT/PRODUCT			
LEYLAND SDM - BELSIZE PARK		NEW EXTERNAL SIGNS			
JOB No	SCALE	PAGE SIZE	PAGE No	all dimensions are in mm unless otherwise stated	
P-GS11096-01	NTS	A3	2 / 6		
REV	PLANNING SETUP		DATE	DRAWN BY	CHECKED BY
A	New Proposal Setup		05/07/2024	AAT	
			02/09/2024	AAT	



Steel Grade & Condition used S355JR or 235
 Weld size 6mm fillet
 Execution Class EXC 2

ITEM 1 FASCIA Panels and Trough Lights

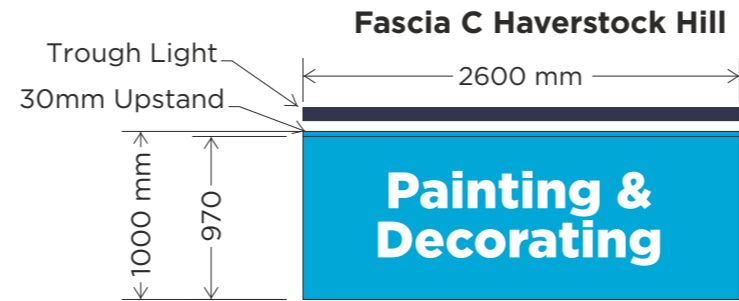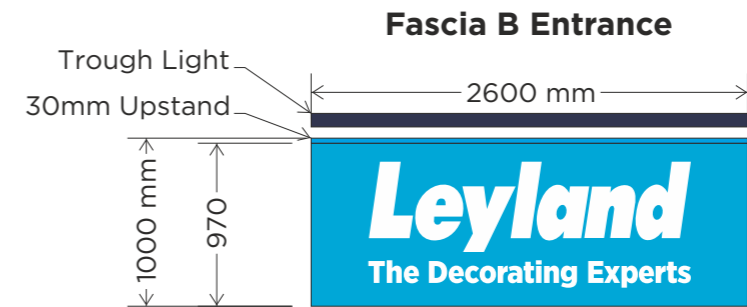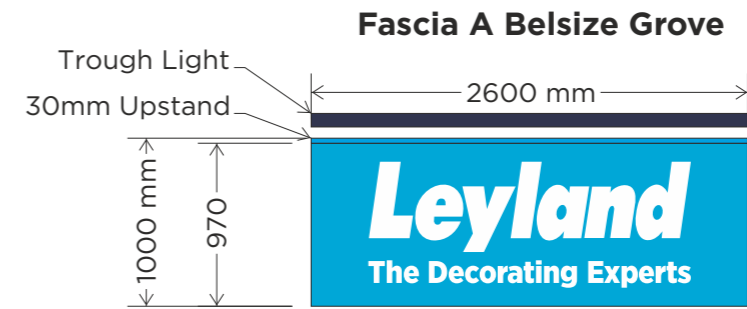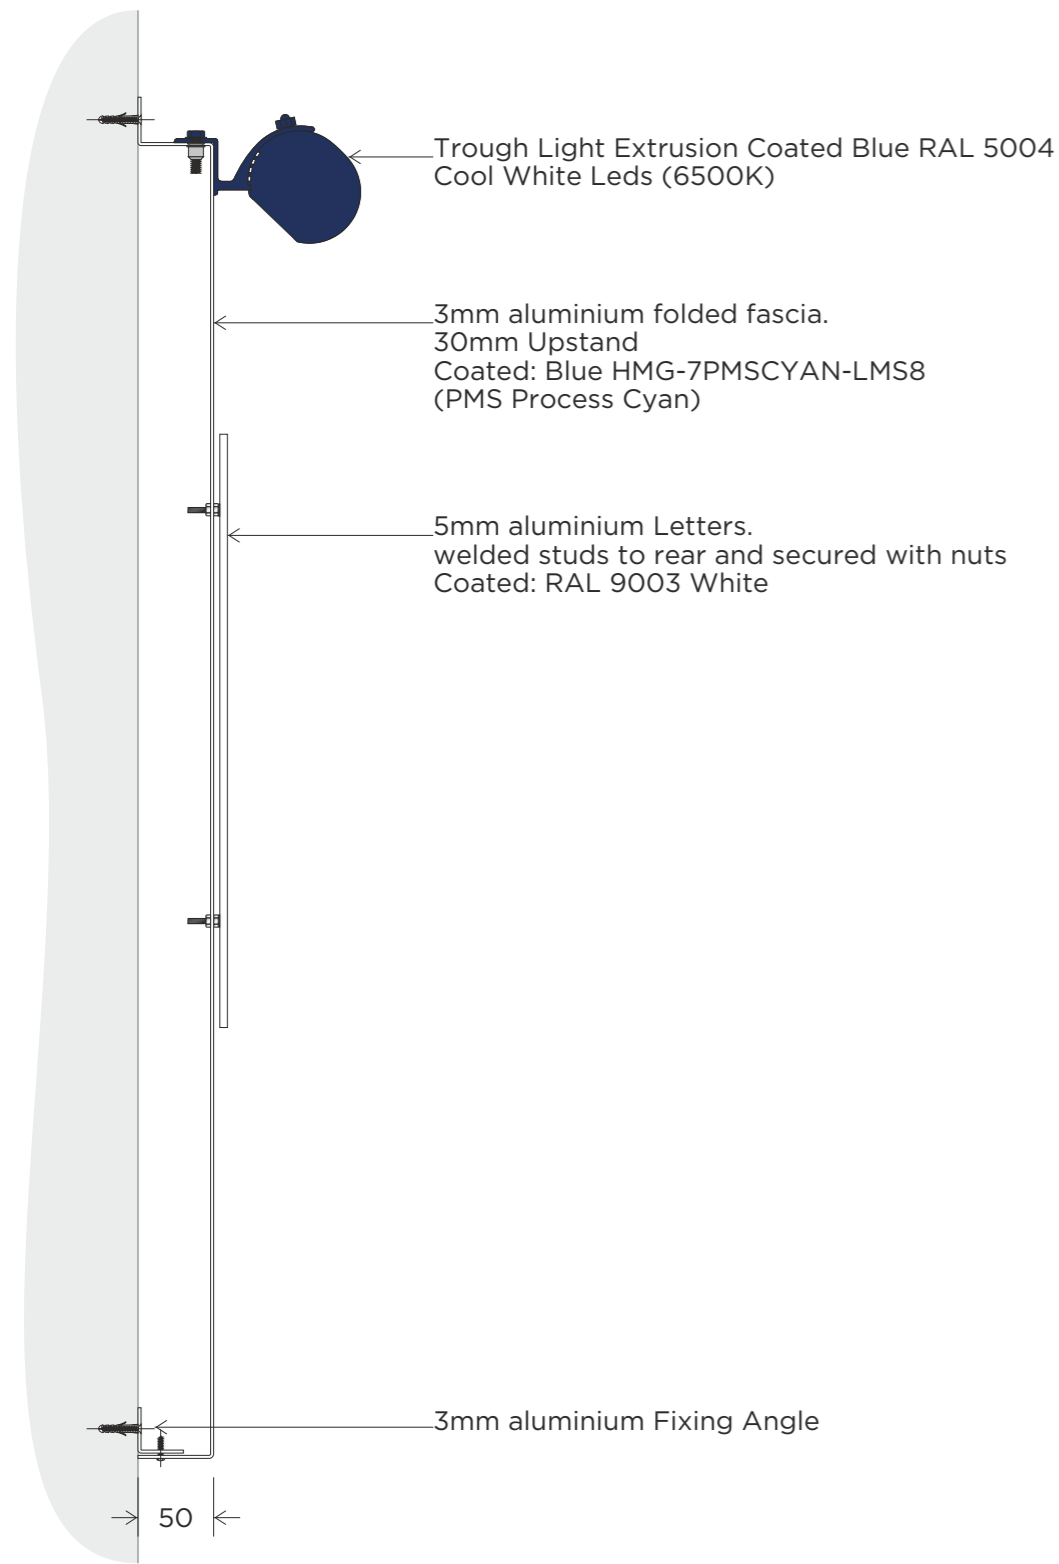


All images displayed have reduced resolution to manage document file size

CUSTOMER/SITE LEYLAND SDM - BELSIZE PARK		PROJECT/PRODUCT NEW EXTERNAL SIGNS			
JOB No P-GS11096-01	SCALE 1:45	PAGE SIZE A3	PAGE No 3 / 6	all dimensions are in mm unless otherwise stated	
PLANNING SETUP		DATE 05/07/2024	DRAWN BY AAT	CHECKED BY	
REV A	New Proposal Setup		DATE 02/09/2024	DRAWN BY AAT	CHECKED BY

Copyright IVC Signs Ltd. No part of this drawing may be copied or reproduced without the express written permission of IVC Signs Ltd.

ITEM 2 ENTRANCE SIDE PANELS


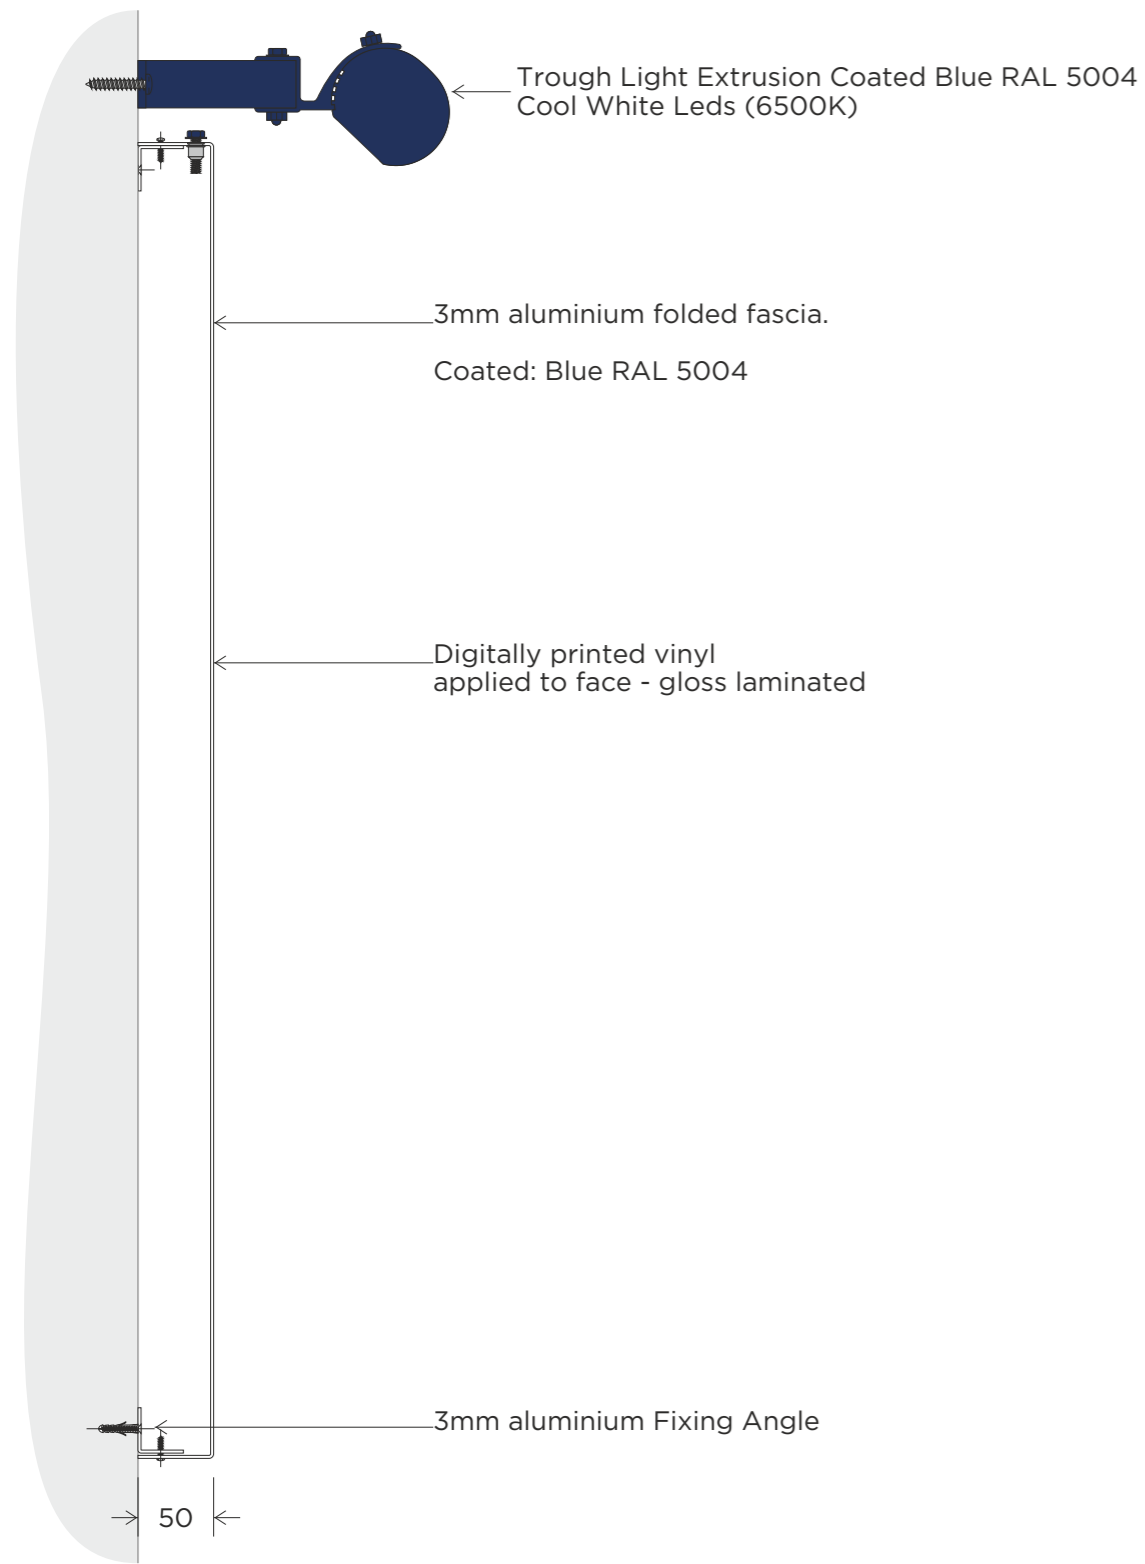


All images displayed have reduced resolution to manage document file size

CUSTOMER/SITE LEYLAND SDM - BELSIZE PARK		PROJECT/PRODUCT NEW EXTERNAL SIGNS			
JOB No P-GS11096-01	SCALE 1:25	PAGE SIZE A3	PAGE No 4 / 6	all dimensions are in mm unless otherwise stated	
PLANNING SETUP		DATE 05/07/2024	DRAWN BY AAT	CHECKED BY	
REV A	New Proposal Setup		DATE 02/09/2024	AAT	

Copyright IVC Signs Ltd. No part of this drawing may be copied or reproduced without the express written permission of IVC Signs Ltd.

ITEM 3 ENTRANCE DOOR TRANSOM PANEL

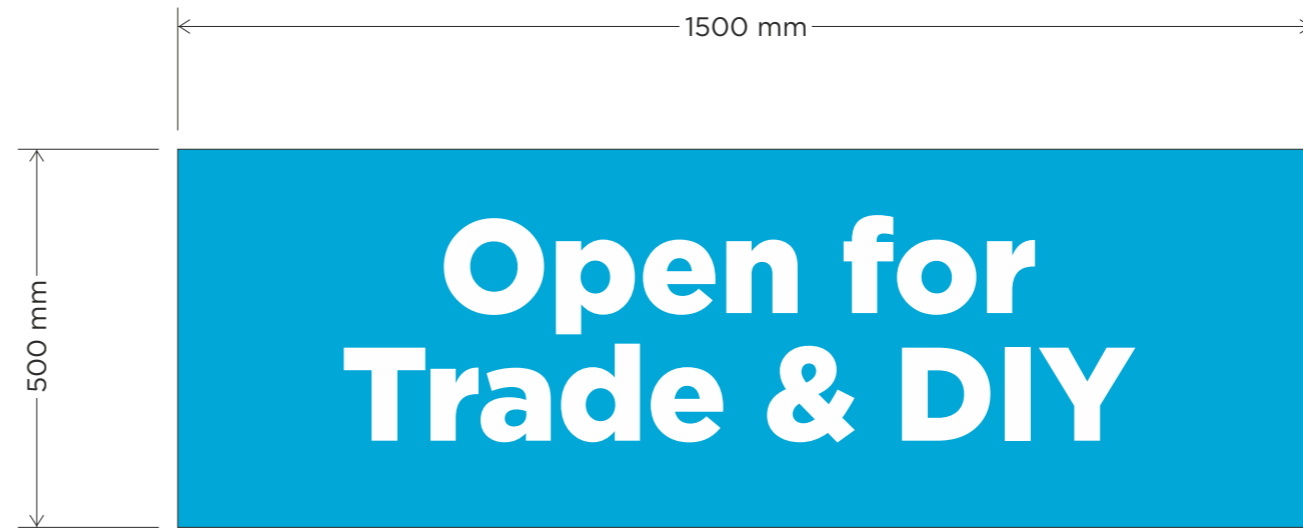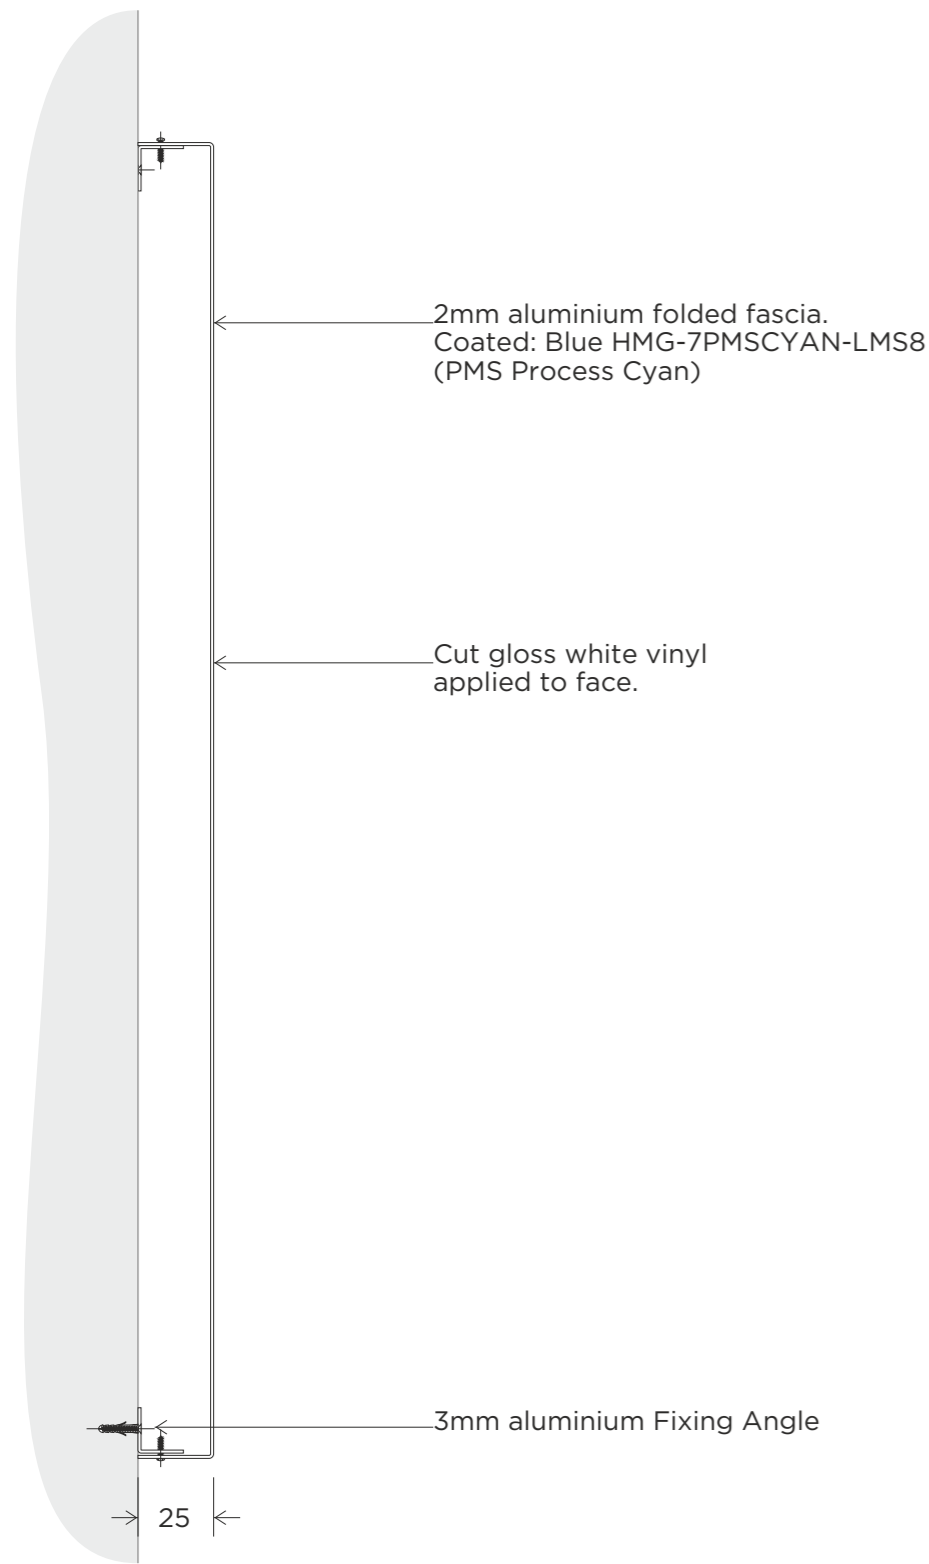

All images displayed have reduced resolution to manage document file size

CUSTOMER/SITE LEYLAND SDM - BELSIZE PARK		PROJECT/PRODUCT NEW EXTERNAL SIGNS			
JOB N° P-GS11096-01	SCALE 1:10	PAGE SIZE A3	PAGE N° 5 / 6	all dimensions are in mm unless otherwise stated	
REV A	PLANNING SETUP New Proposal Setup	DATE 05/07/2024	DRAWN BY AAT	CHECKED BY	



Steel Grade & Condition used S355JR or 235
Weld size 6mm fillet
Execution Class EXC 2

**1-2 Cobbswood Industrial Estate
Brunswick Road
Ashford
Kent
TN23 1EL**

01233 552980

www.ivcsigns.co.uk



REVISION	DATE	DESIGN STATUS	JOB NUMBER
A	02/09/2024	PLANNING	GS11096



industry leaders in sign manufacturing