

SPECIFIC NOTES:

Rev	Date	Description	By	Chk	App



Client

**William Bamford and Tallulah O'Hea**

**104 Savernake Road**


**London**

**NW3 2JR**

Project	104 Savernake Road London NW3 2JR
Title	Existing plans

Project No.	Scale	Date
2401	1:100@A3	03.05.2024
Issue status		
Planning		

Project No.	Disc.	Zone	Drg set	Serial	Rev.
2401	A	Z	02	100	

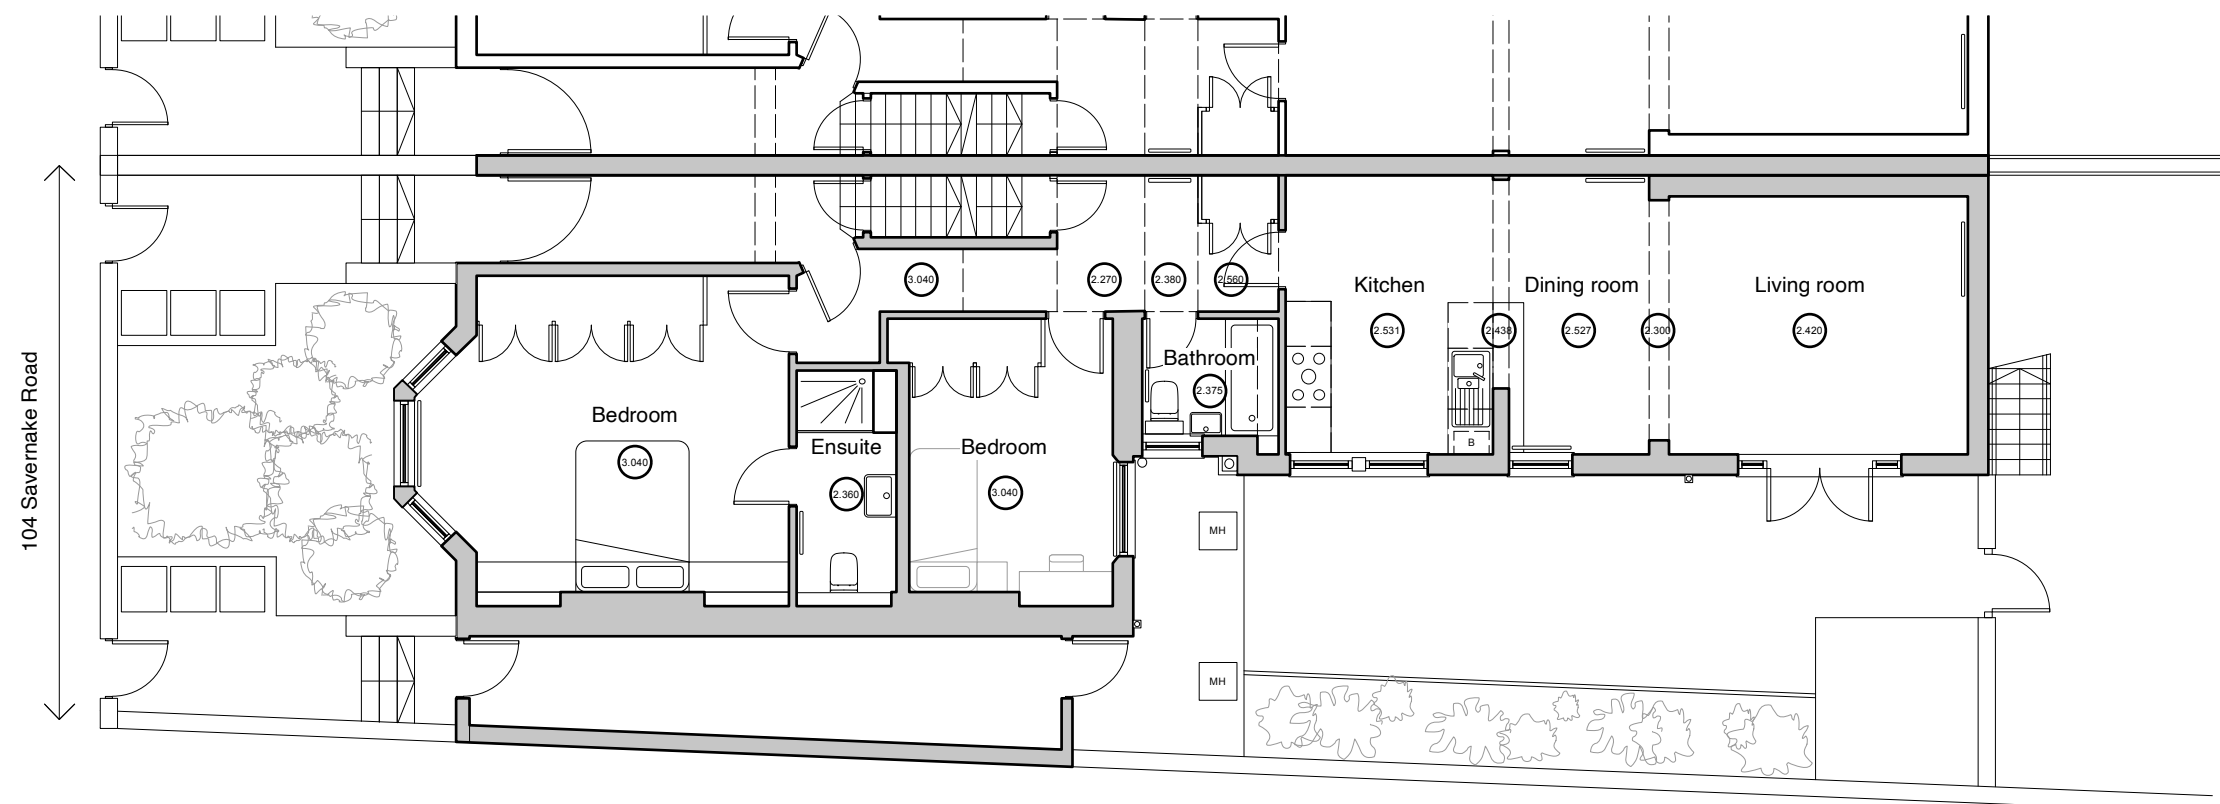

Existing ground floor plan  
1:100

