

GENERAL NOTES
 USE FIGURED DIMENSIONS AND LEVELS ONLY
 ALL DIMENSIONS TO BE CHECKED ON SITE AND DISCREPANCIES TO BE REPORTED IMMEDIATELY TO THE ARCHITECT
 FOR STRUCTURAL DIMENSIONS AND SETTING OUT SEE THE STRUCTURAL ENGINEERS DRAWINGS
 ALL INFORMATION SUBJECT TO STATUTORY APPROVALS BEING OBTAINED
 INFORMATION NOT TO BE USED OTHER THAN AS DEFINED BY THE DRAWING STATUS

SPECIFIC NOTES:

Rev	Date	Description	By	Chk	App



Client
William Bamford and Tallulah O'Hea
 104 Savernake Road
 London
 NW3 2JR

Project
 104 Savernake Road
 London
 NW3 2JR

Title
Proposed elevations

Project No. **2401** Scale **1:100@A3** Date **03.05.2024**
 Issue status
Planning


Project No.	Disc.	Zone	Drg set	Serial	Rev.
2401	A	Z	03	150	



Ground floor


104 Savernake Road

Proposed front elevation
1:100

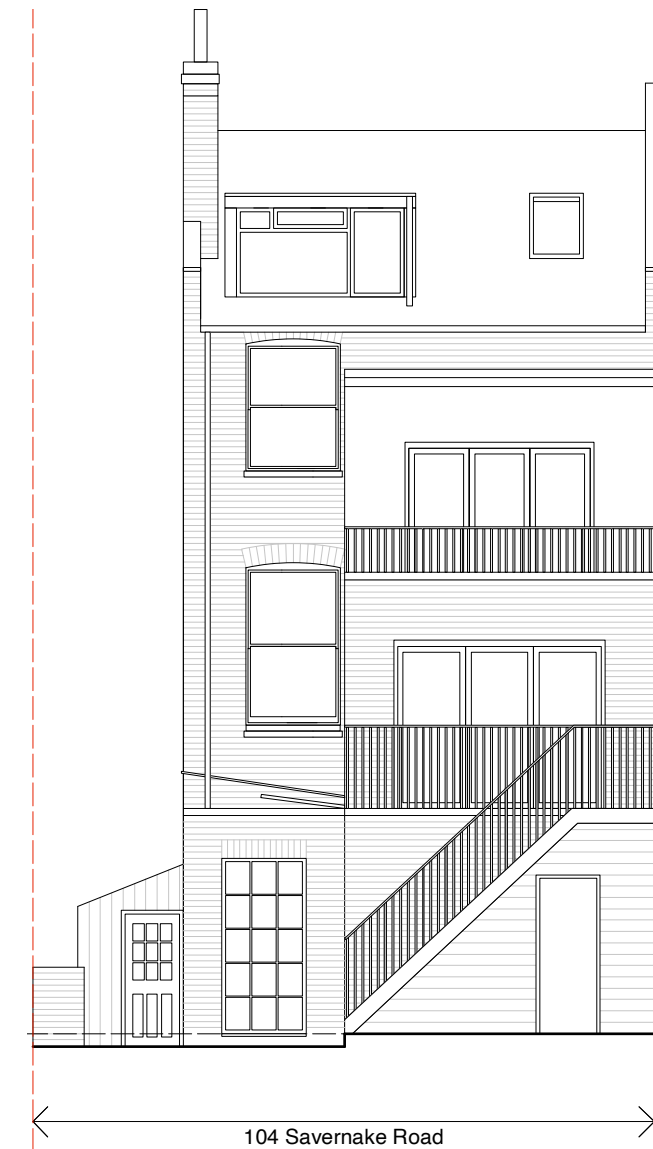

104 Savernake Road

Proposed rear elevation
1:100

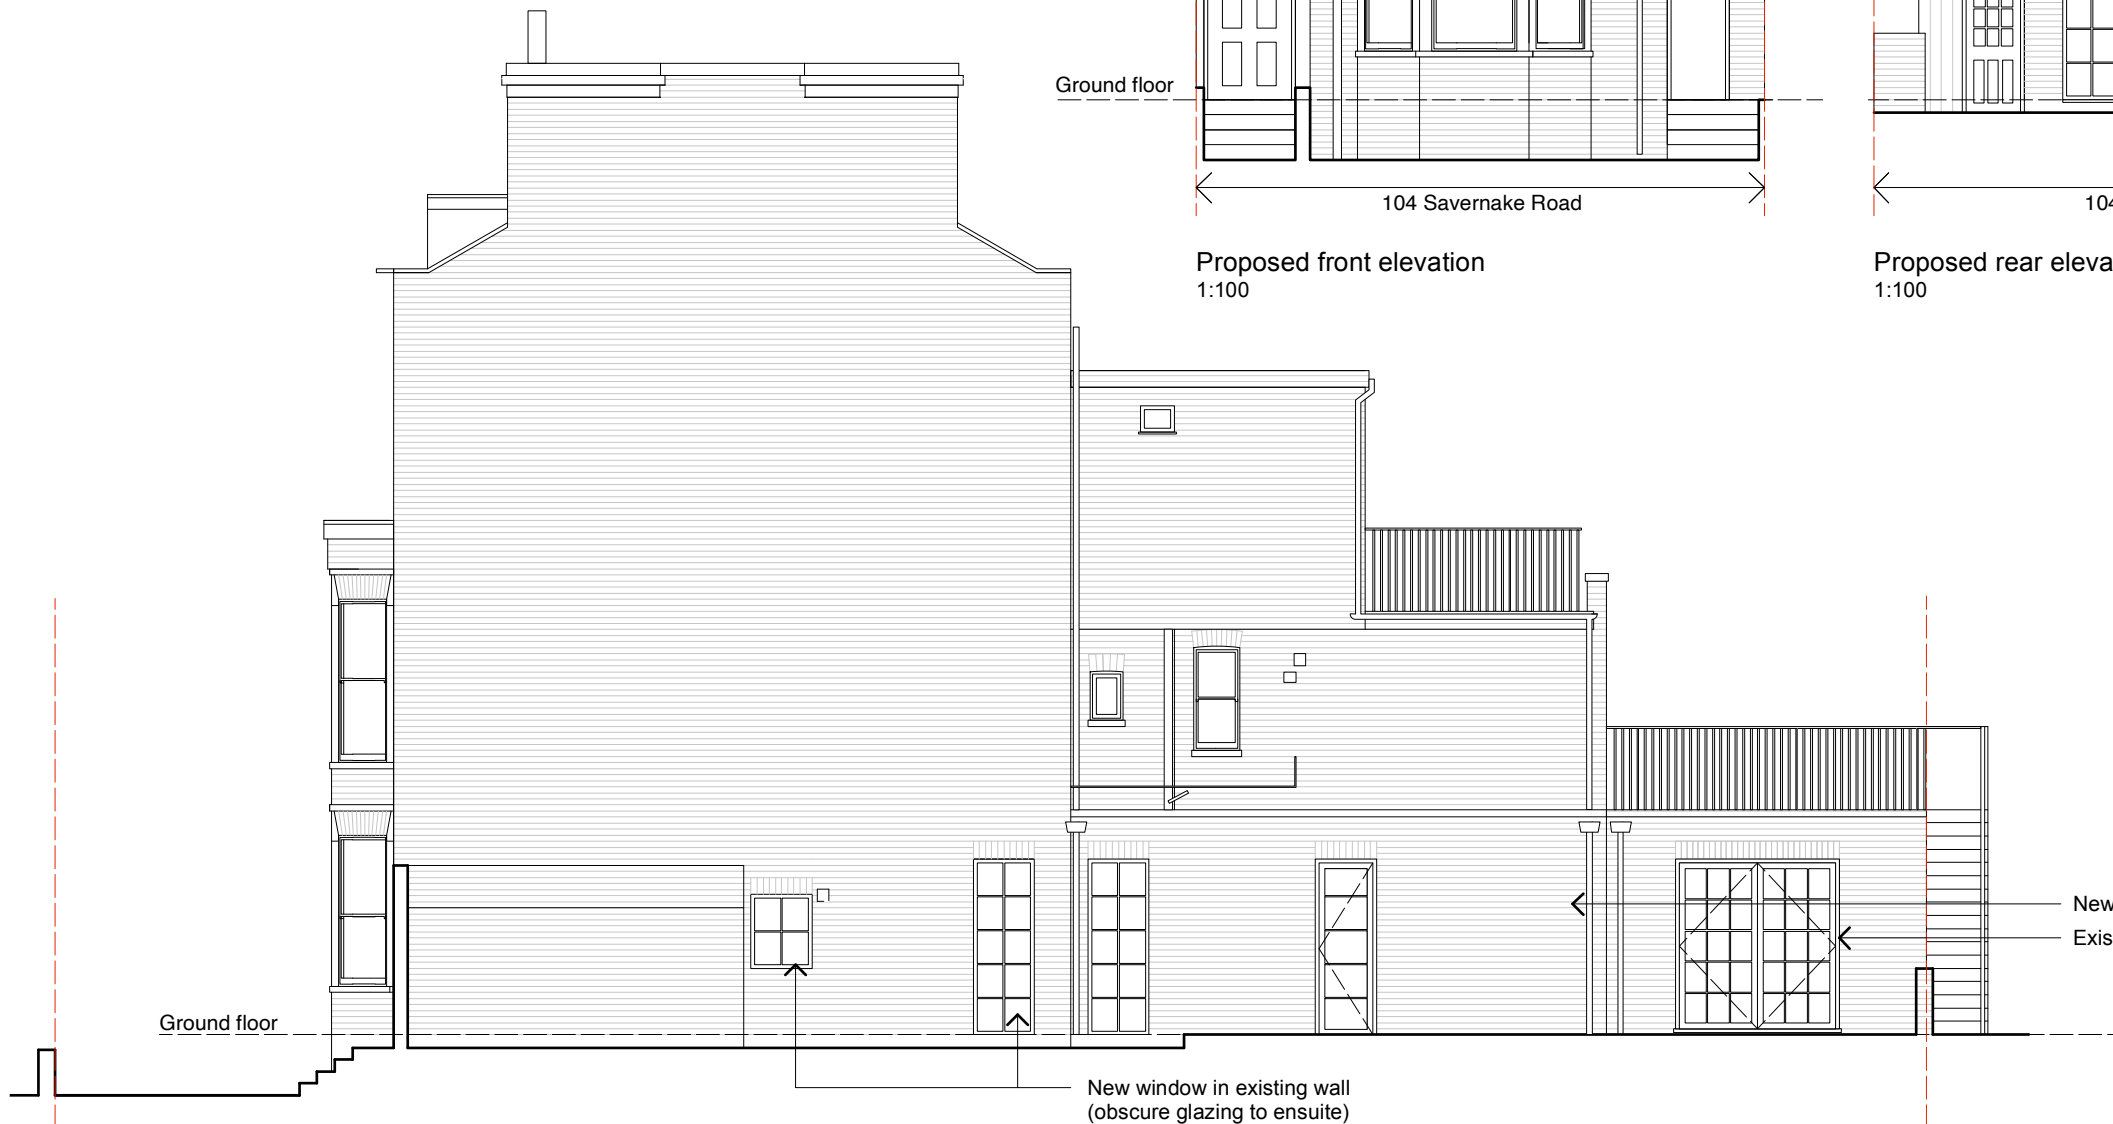

Ground floor

New window in existing wall (obscure glazing to ensuite)

New brickwork to match existing
 Existing doors replaced with new



Proposed side elevation
1:100