


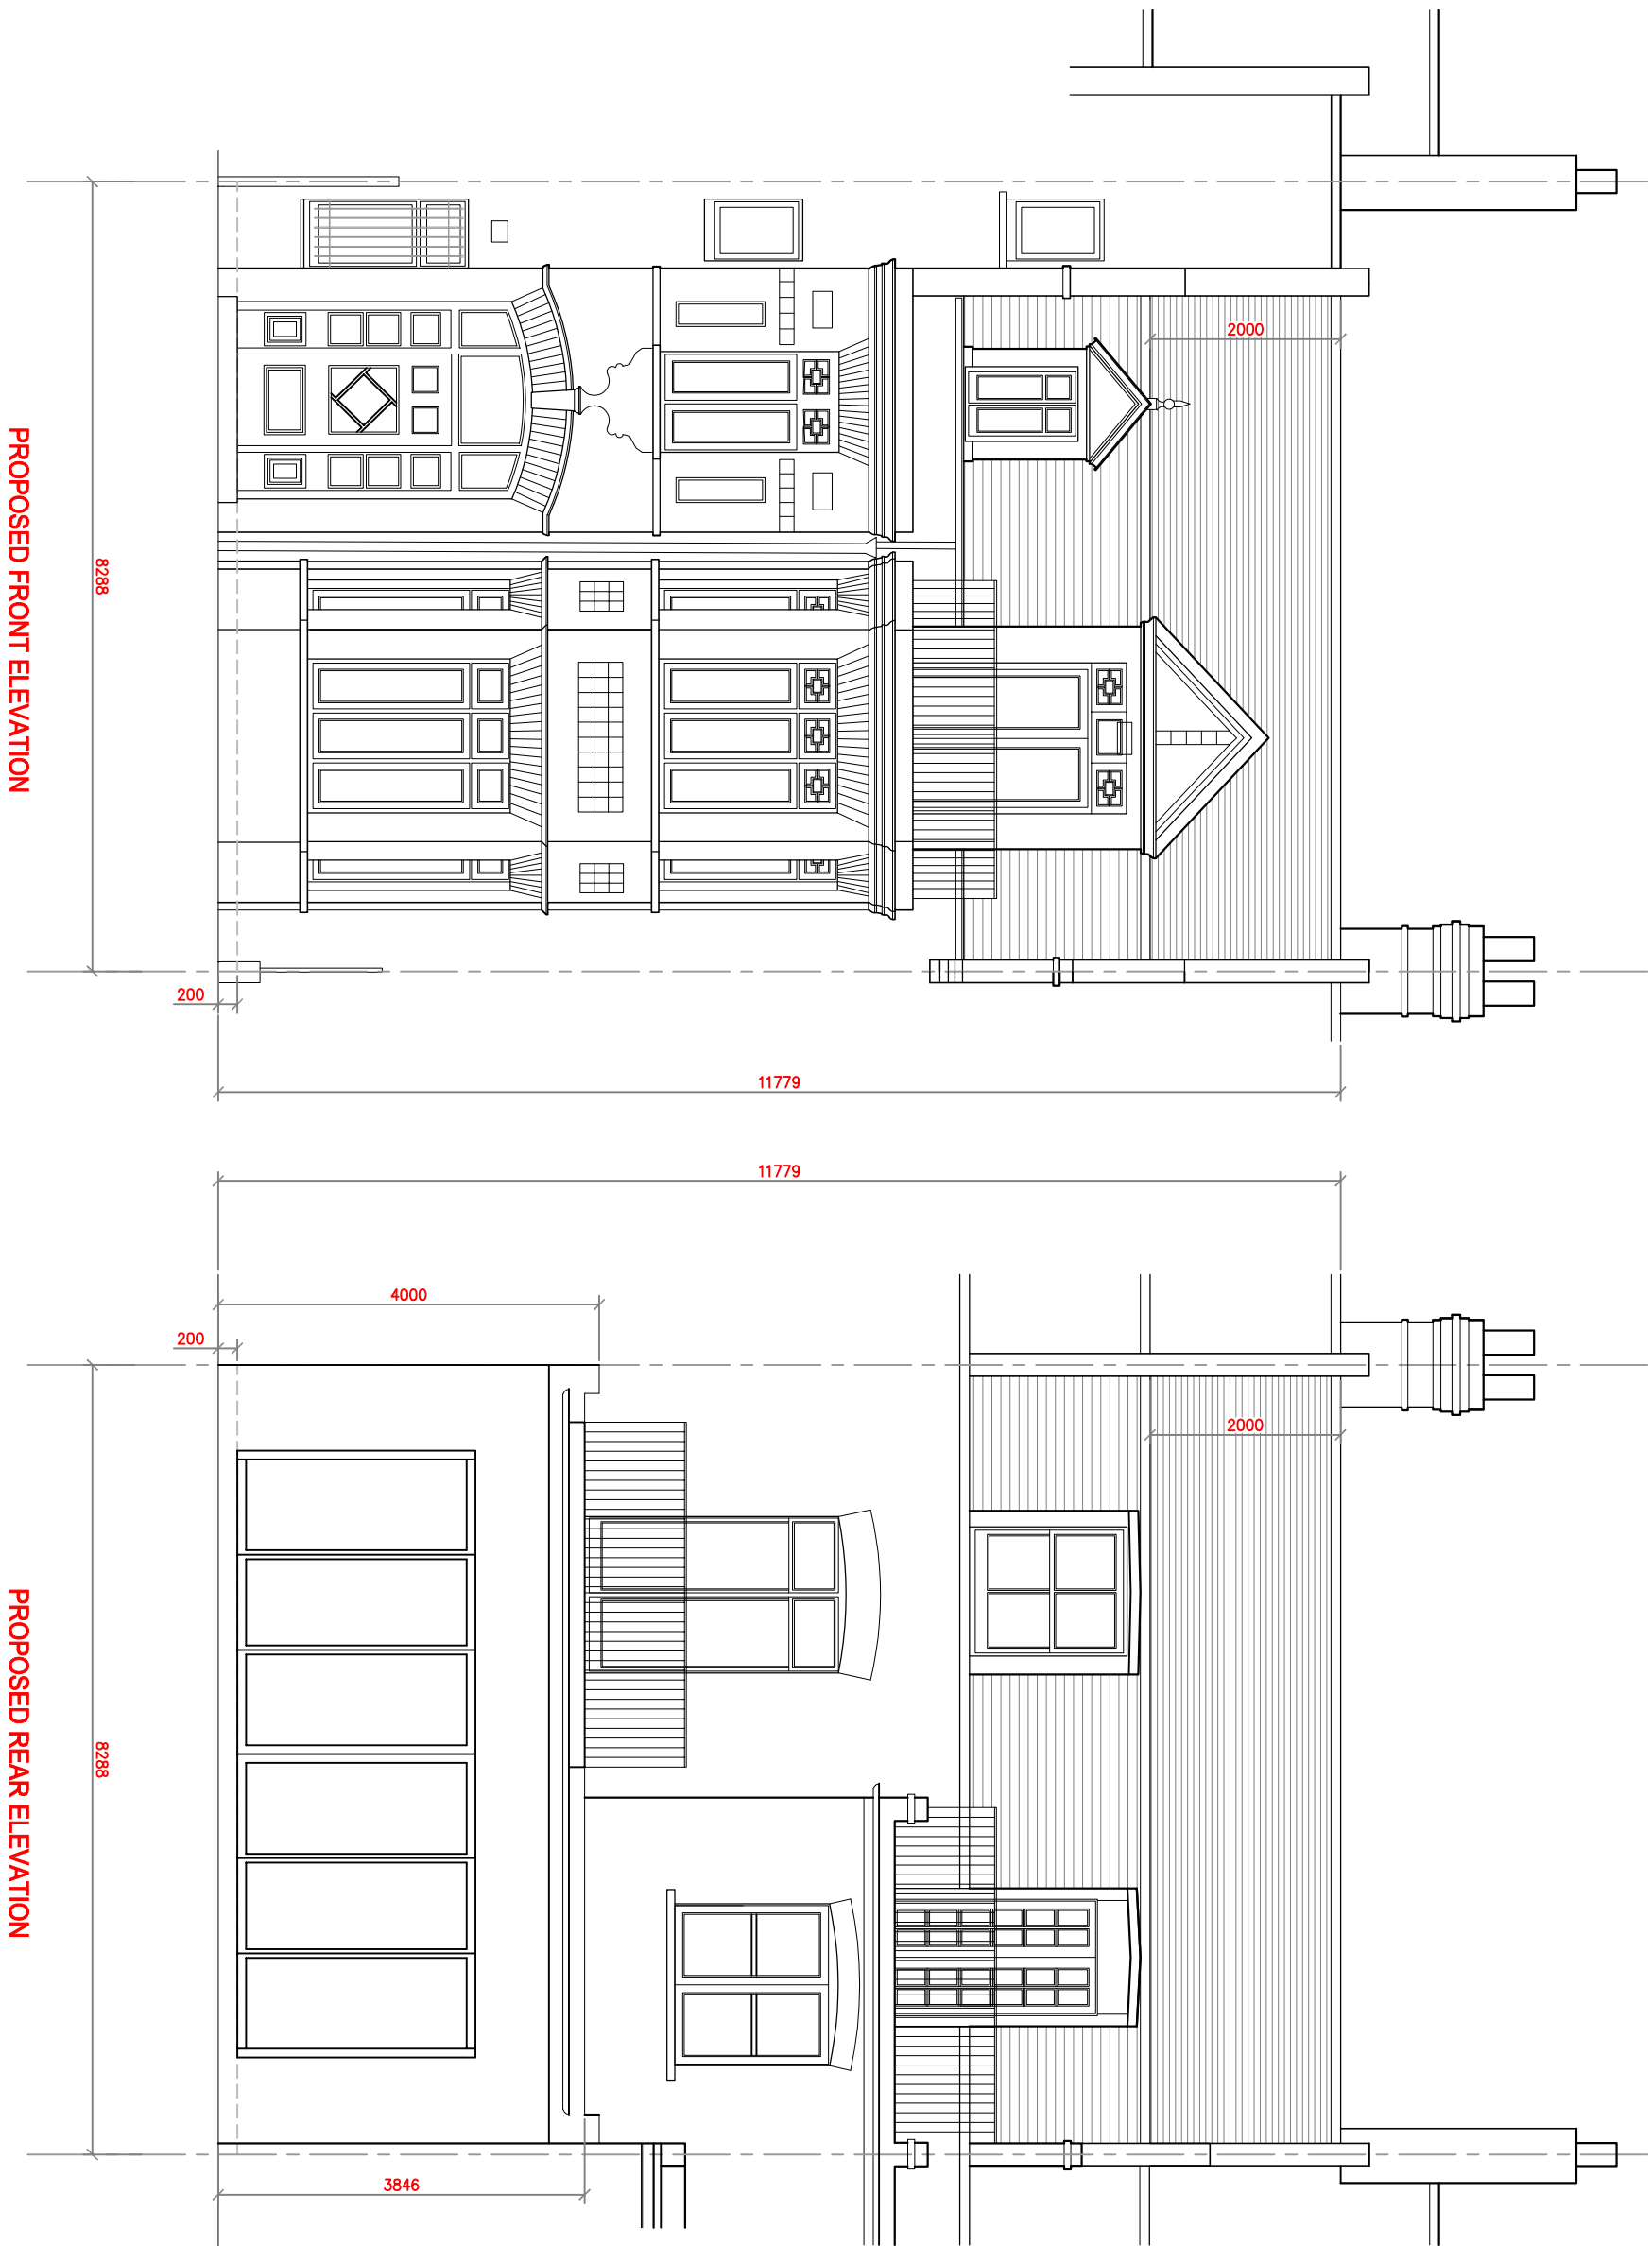

188GT/ENG/P/12

Scale at A3 : 1:75

Dw	MEH	App	Rev A
Chk		Date	Date

188 Goldhurst Terrace
London NW6 3HN
Proposed
Front and Rear Elevations

eng consulting
CIVIL AND STRUCTURAL ENGINEERS

29 Howard Road
London NW2 6DS
T : 020 88308393
E : info@engconsulting.co.uk
W : www.engconsulting.co.uk