


Notes

- 1- All work is to be carried out the requirements, to the satisfaction of the Local Authorities. These drawings are for planning purposes only.
- 2- Responsibility is not accepted for errors made by others in scaling from this drawing. All construction information should be cross checked on the site.
- 3- All discrepancies and change of design requests by authorities should be reported to surveyor immediately.
- 4- All drawings to be read in conjunction with the project specification with all works carried out in accordance with the latest British Standards and codes of practice. Planning drawings are not to be used for the purpose of building & installation regulations.
- 5-It is assumed that all works will be carried out by a competent contractor working, where appropriate, to an approved method statement.
- 6-All dimensions are in millimeters.
- 7-The copyright of this drawing belongs to Se & Se Consultancy Ltd.



The Table and Chairs Crafted from durable steel, this set includes a table and comfortable cushions. **Seats**

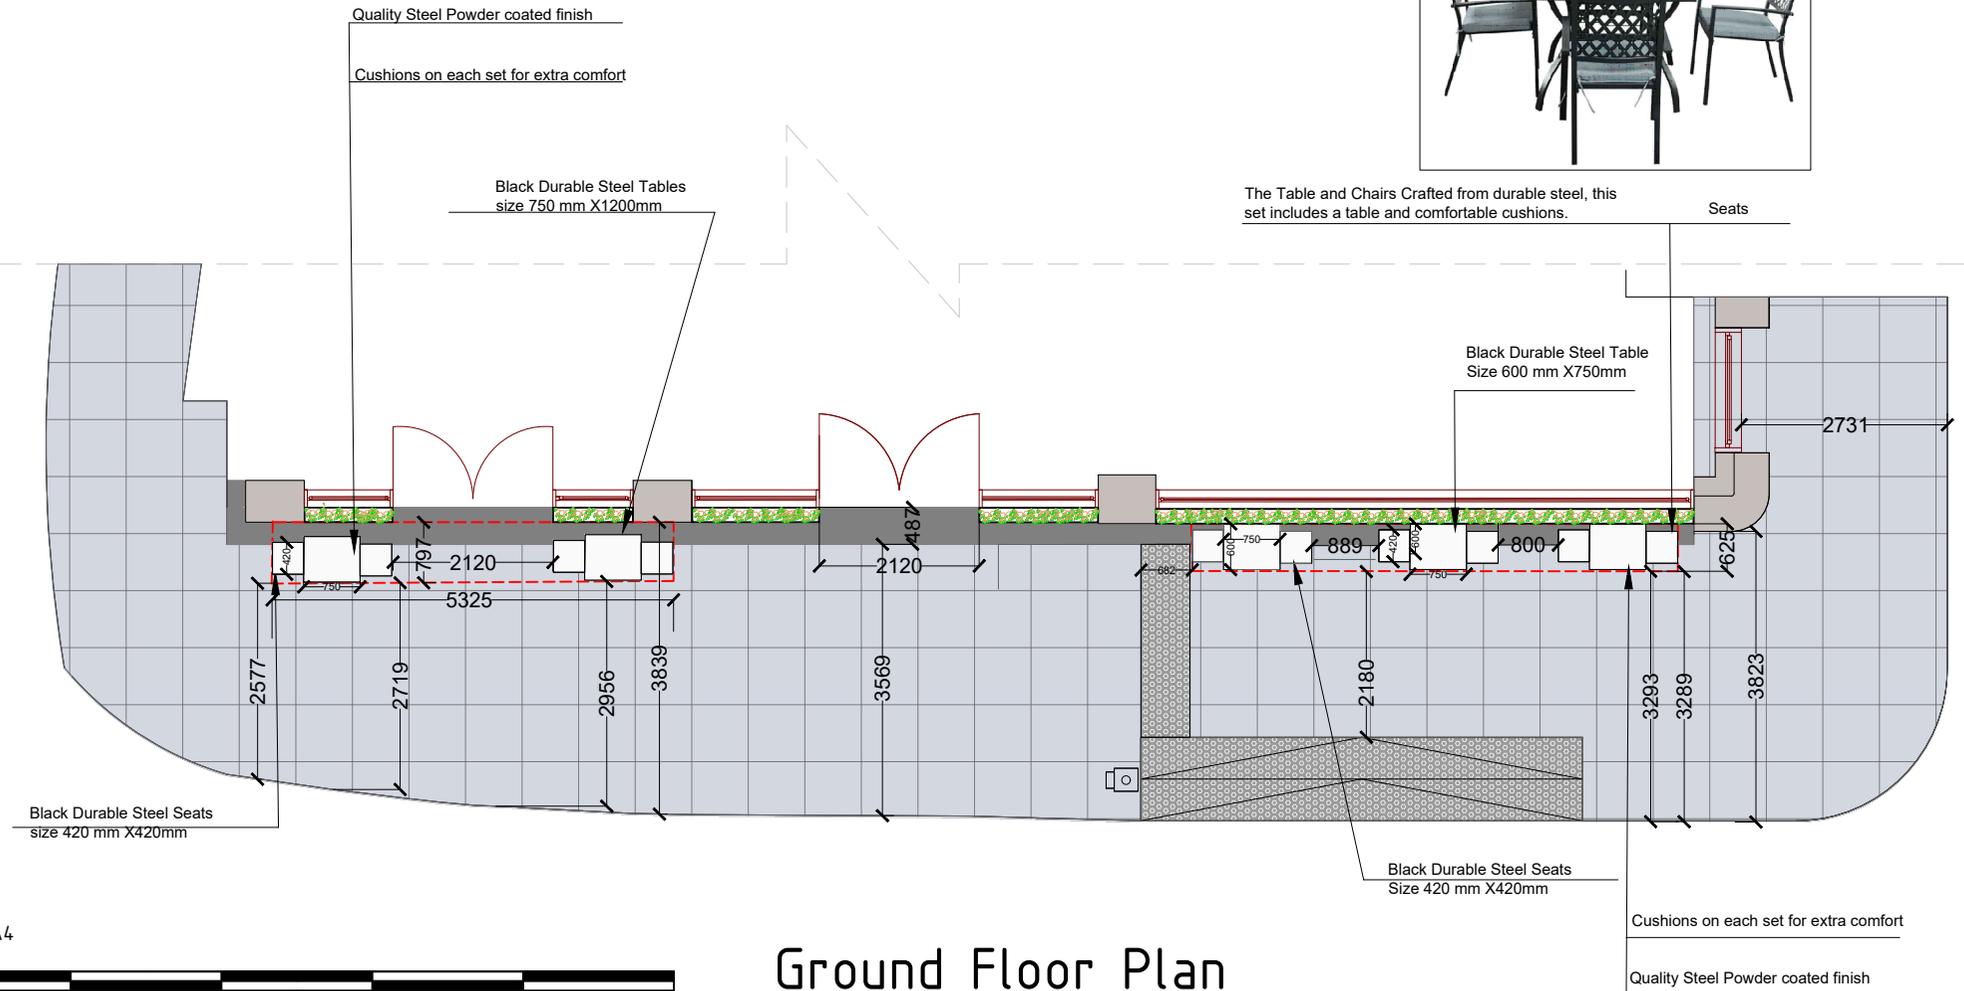

Ground Floor Plan


1:100 @A4




Address 30 - 34 New Oxford St, London WC1A 1AP		Rev V1	Drawn By TA	Checked By SS	 Architecture - Town Planning Premises Licensing E: info@seandse.co.uk T: 020 4579 53 00 M: +44 (0) 7404765500 W: www.seandse.co.uk
Sheet 1 / 3	Name Ground Floor Plan	Date 19/08/2024			
Reference NO-1908-GFP					

Notes

- 1- All work is to be carried out the requirements, to the satisfaction of the Local Authorities. These drawings are for planing purposes only.
- 2- Responsibility is not accepted for errors made by others in scaling from this drawing. All construction information should be cross checked on the site.
- 3- All discrepancies and change of design requests by authorities should be reported to surveyor immediately.
- 4- All drawings to be read in conjunction with the project specification with all works carried out in accordance with the latest British Standards and codes of practice. Planning drawings are not to be used for the purpose of building & installation regulations.
- 5-It is assumed that all works will be carried out by a competent contractor working, where appropriate, to an approved method statement.
- 6-It is contractor's responsibility to notify the Building Control and get approval before any work commences.
- 7- It is contractors responsibility to determine if any wall is load-bearing.
- 8-All dimensions are in millimeters.
- 9-The copyright of this drawing belongs to Se & Se Consultancy Ltd.

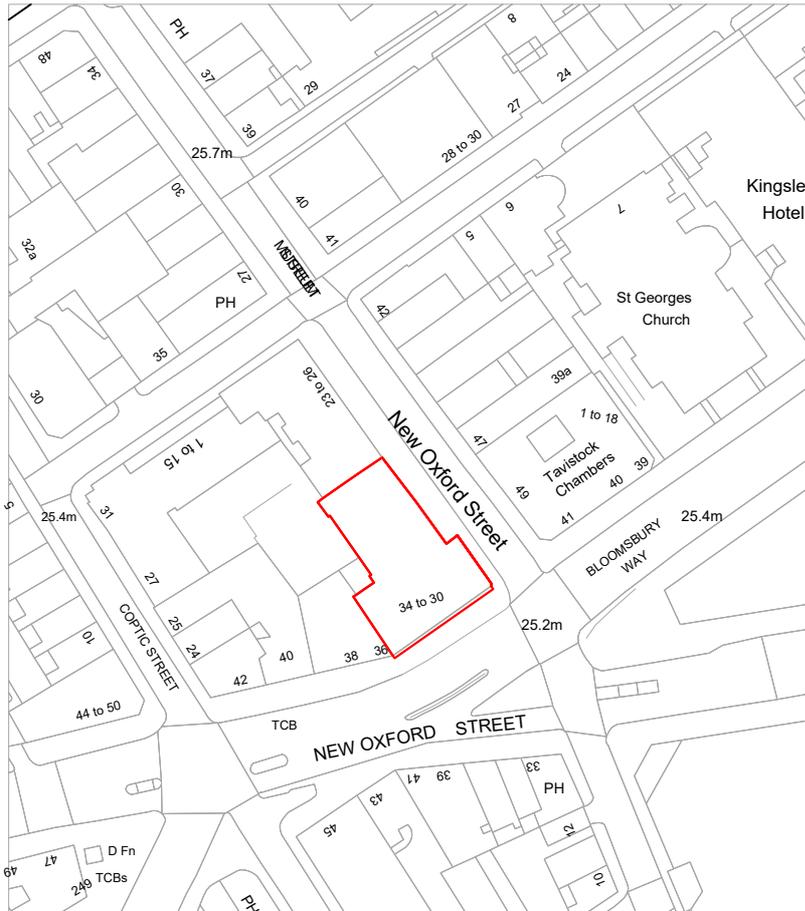

1:1250 @A4

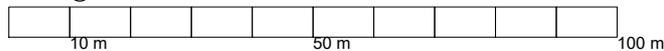

ReQuestAPlan
 Map number: TQRQM24165204940756
 Title: 30- 34 New Oxford St, London, WC1A 1AP


Map Produced for: For Application
 © Crown copyright and database rights 2024 OS 100042766
 Project ID:
 Date of Purchase: 13-06-2024
 1 Years subscription from 13-06-2024 for 1 workstation.

OS

Address 30 - 34 New Oxford St, London WC1A 1AP		Rev V1	 Architecture - Town Planning Premises Licensing E: info@seandse.co.uk T: 020 4579 53 00 M: +44 (0) 7404765500 W: www.seandse.co.uk
Sheet 2/3	Name OS Plan	Date 19/08/2024	
Reference NO-1908-OS		Drawn By KD	
		Checked By SS	


Notes

- 1- All work is to be carried out the requirements, to the satisfaction of the Local Authorities. These drawings are for planing purposes only.
- 2- Responsibility is not accepted for errors made by others in scaling from this drawing. All construction information should be cross checked on the site.
- 3- All discrepancies and change of design requests by authorities should be reported to surveyor immediately.
- 4- All drawings to be read in conjunction with the project specification with all works carried out in accordance with the latest British Standards and codes of practice. Planning drawings are not to be used for the purpose of building & installation regulations.
- 5-It is assumed that all works will be carried out by a competent contractor working, where appropriate, to an approved method statement.
- 6-All dimensions are in millimeters.
- 7-The copyright of this drawing belongs to Se & Se Consultancy Ltd.

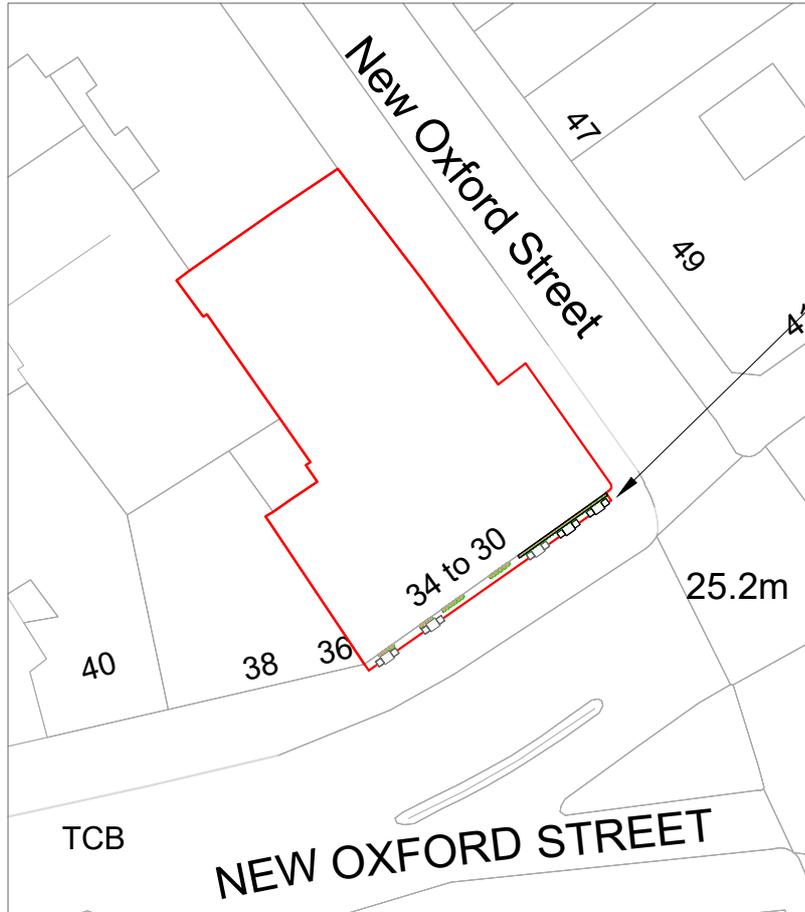

Proposed Outdoor Seating Area

1:500 @A4

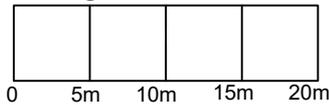

ReQuestAPlan
 Map number: TQRQM24165204940756
 Title: 30- 34 New Oxford St, London, WC1A 1AP
 Map Produced for: For Application
 © Crown copyright and database rights 2024 OS 100042766
 Project ID:
 Date of Purchase: 13-06-2024
 1 Years subscription from 13-06-2024 for 1 workstation.

Address 30 - 34 New Oxford St, London WC1A 1AP		Rev V1	Date 19/08/2024	 Architecture - Town Planning Premises Licensing E: info@seandse.co.uk T: 020 4579 53 00 M: +44 (0) 7404765500 W: www.seandse.co.uk
Sheet 3/3	Name Block Plan		Drawn By TA	
Reference NO-1908-BP			Checked By SS	