





Site and Location Plan


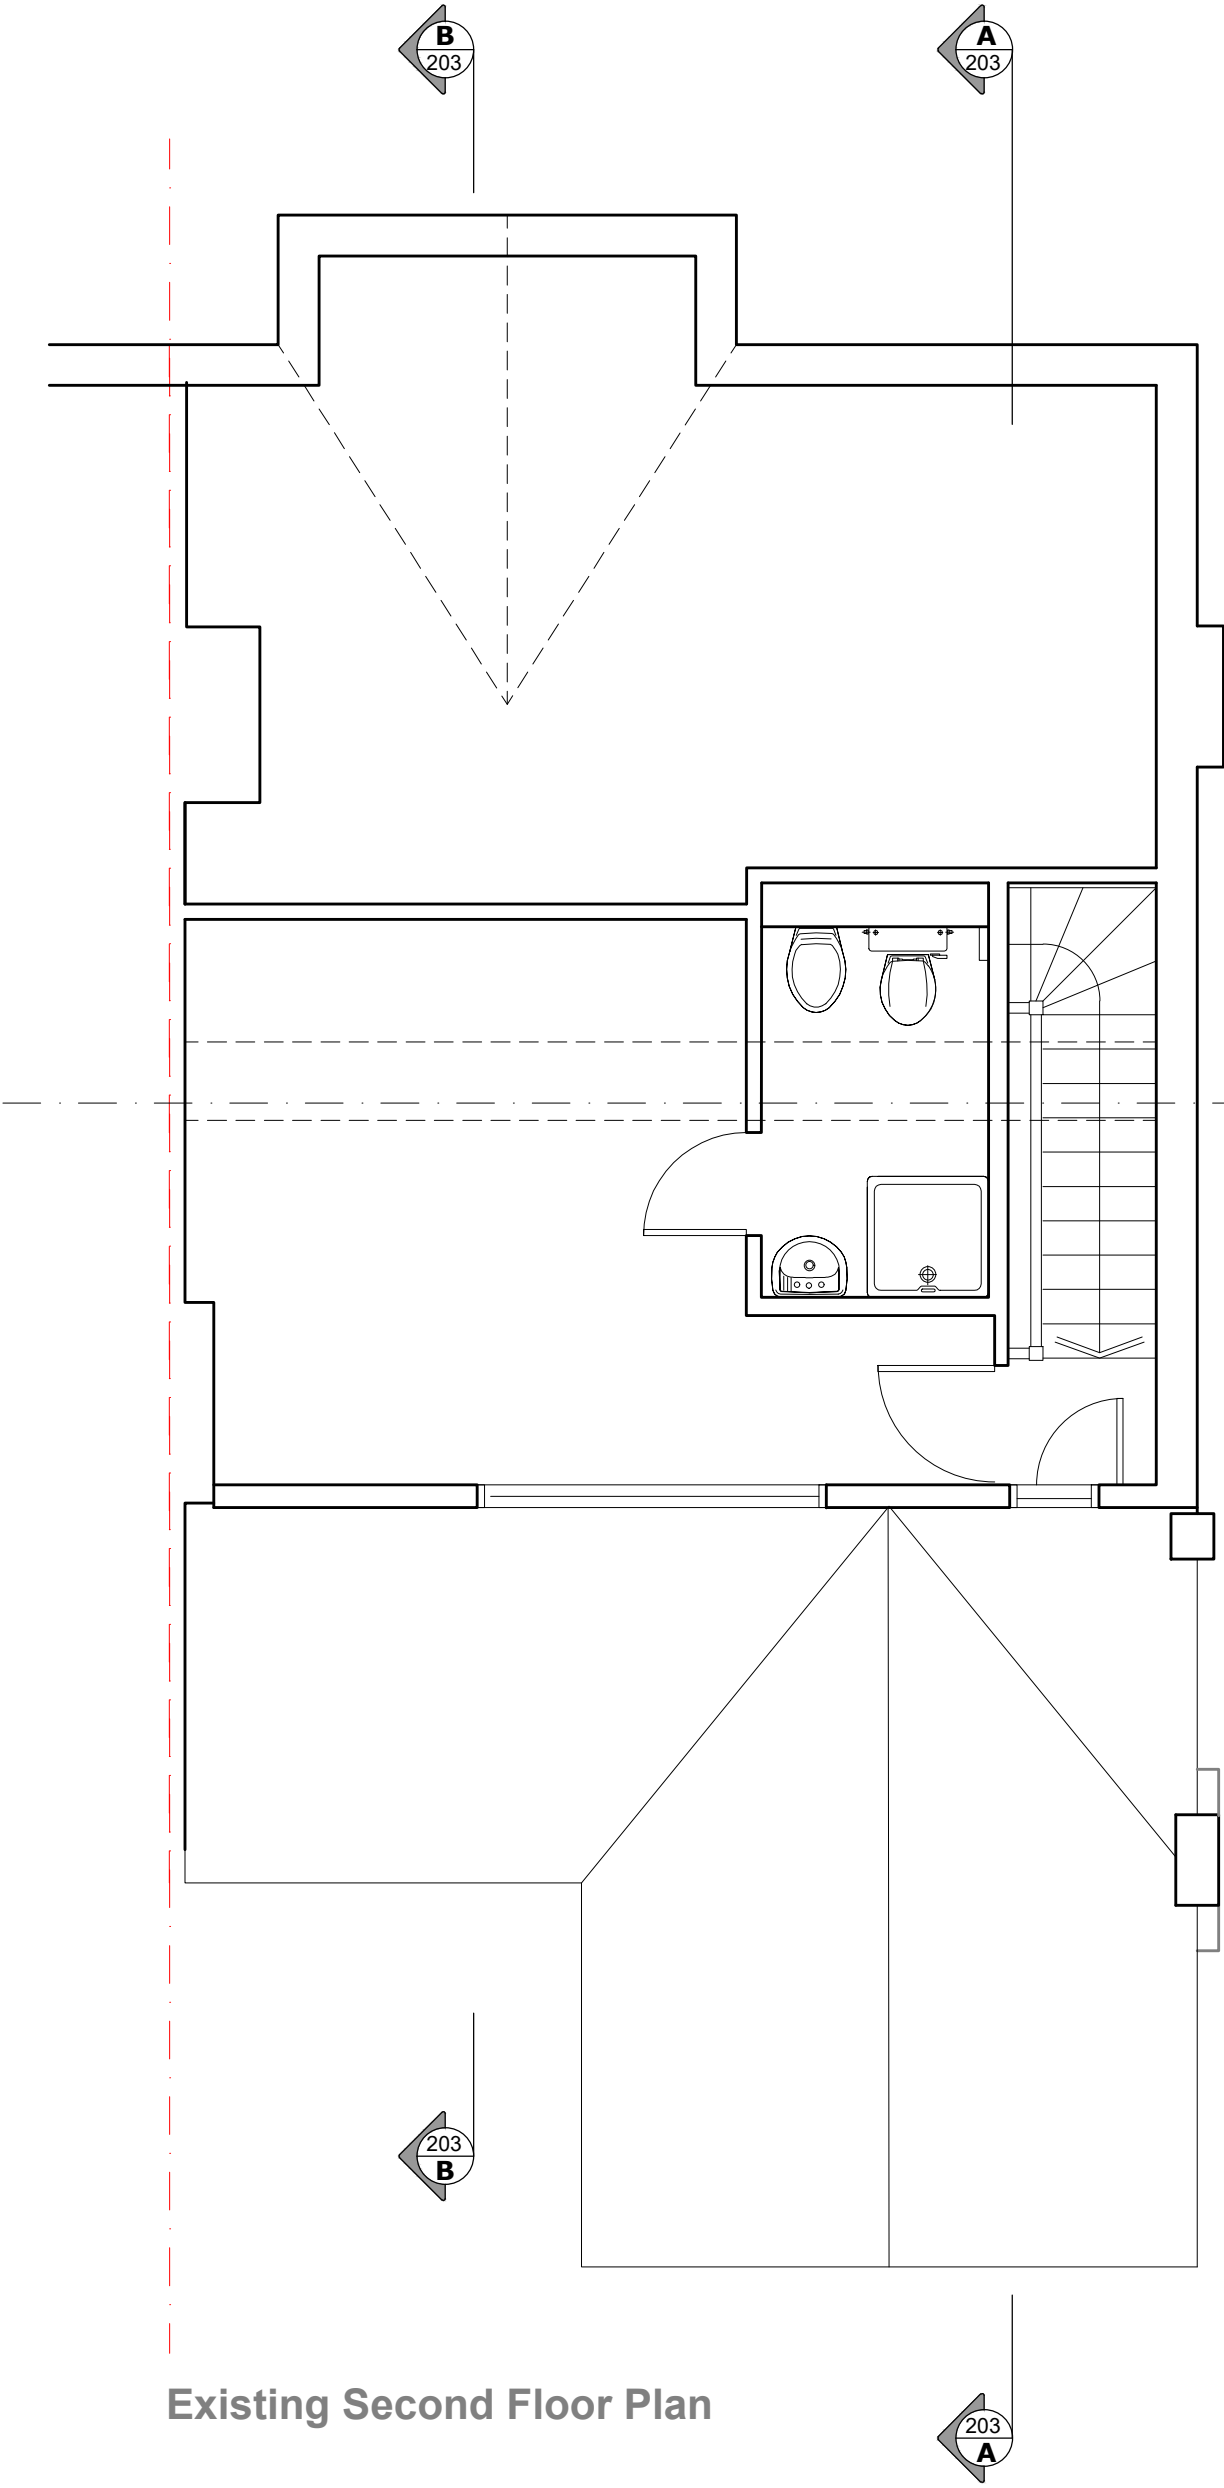


Existing Second Floor Plan

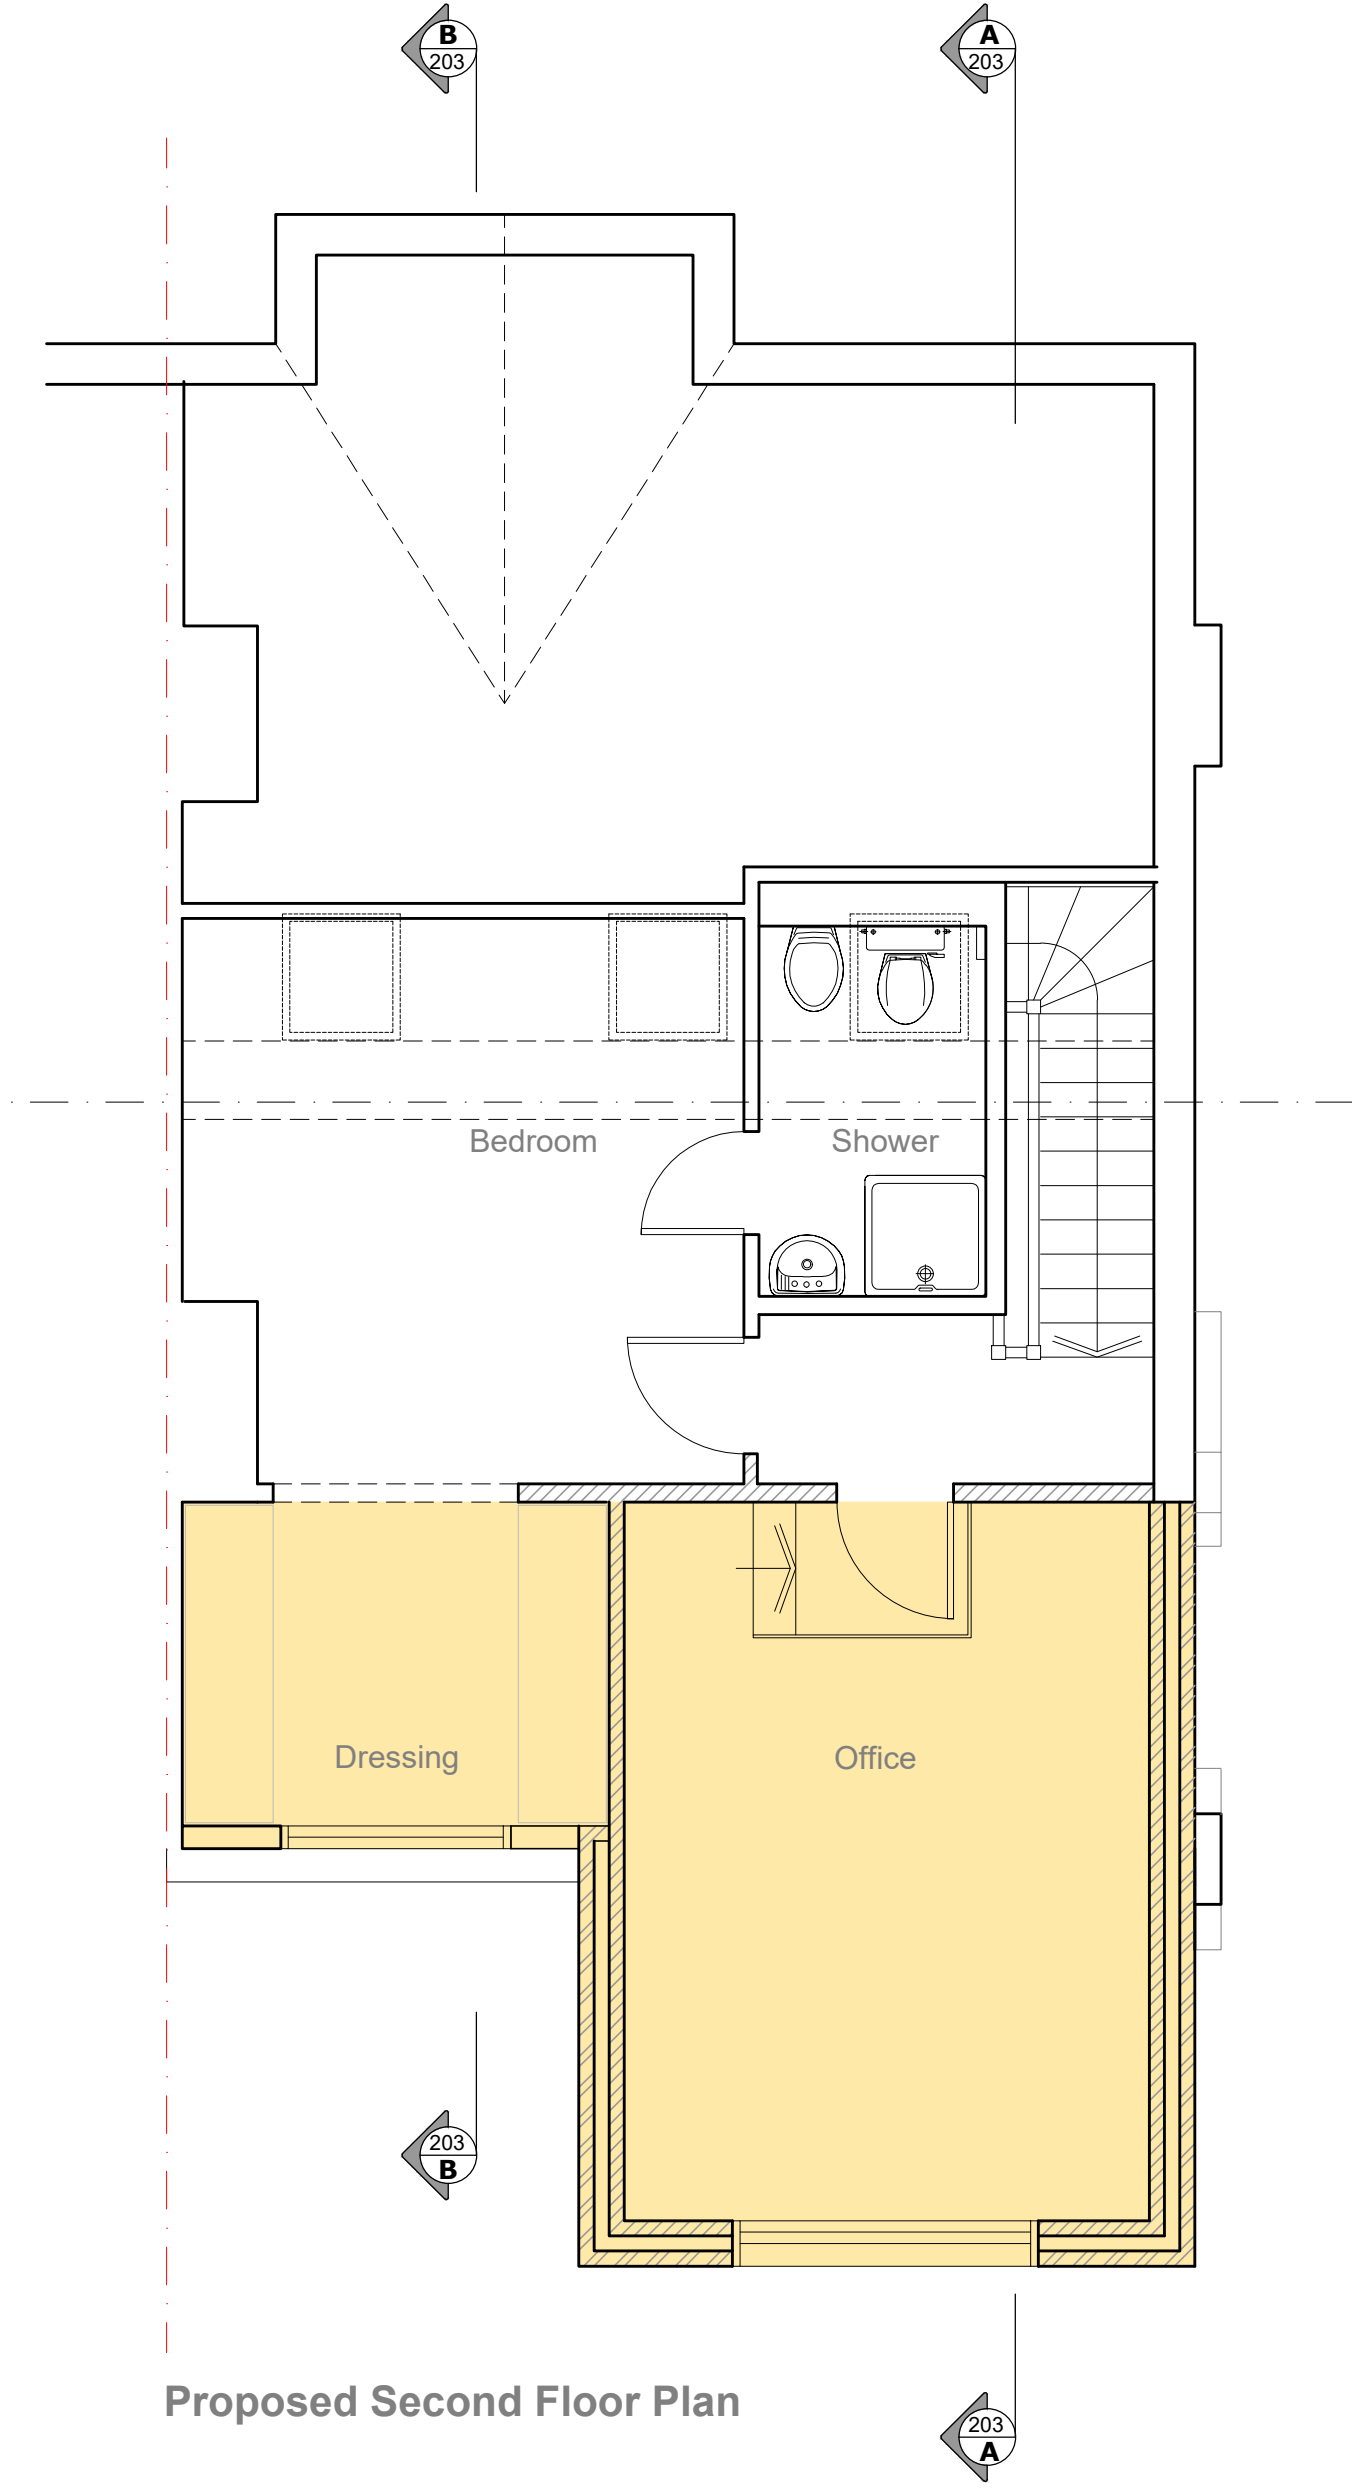

Proposed Second Floor Plan

Revisions	

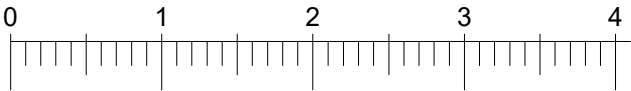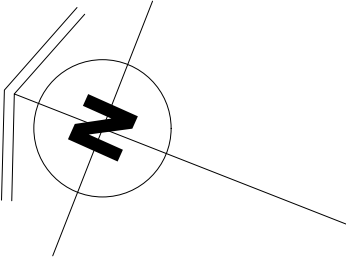

Dr. Title	Existing and proposed Loft Plans - Location Plan	ardecotd. Architectural Design & Construction	Project	Second Floor Rear Extension to 46 Sarre Road.London NW2 3SL
Dr. No.	201-SR	9 Leicester Mews. London N2 9EJ. 02089595183	Client	Mr Richard Petti
Scale	1/50 @ A2	info@ardeco-ltd.com.		
Date	August 2024			