




4654.00

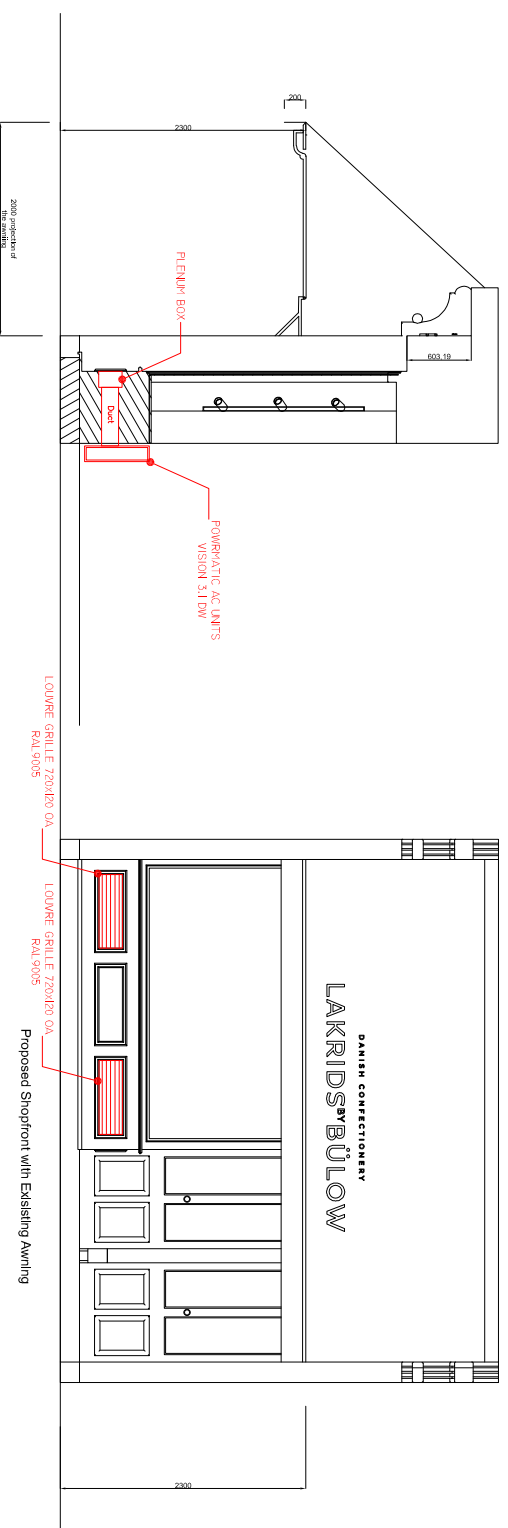

Proposed Section through Awning

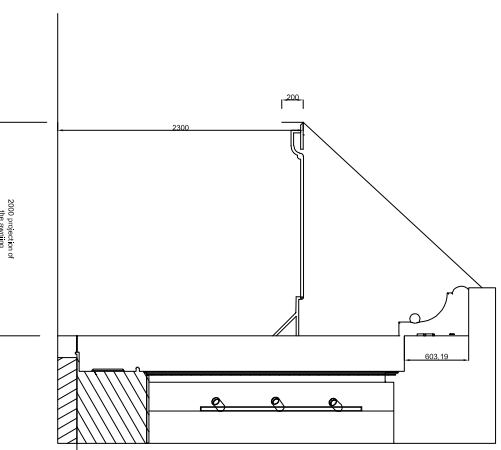

Existing Section through Awning

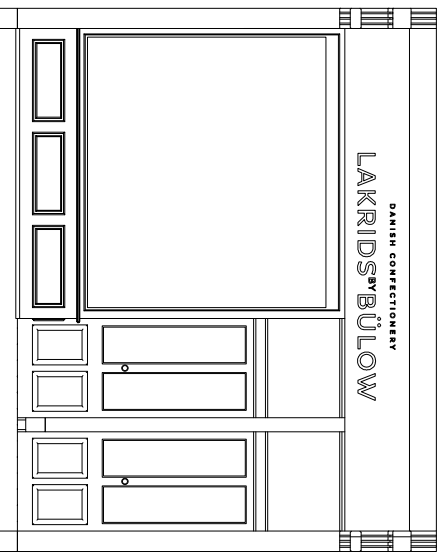

Existing Shopfront with Existing Awning retracted

Lakrids By Bullow
 42 Monmouth street
 London

Existing shopfront
 with sizes for the existing
 Awning

Scale 1/25