


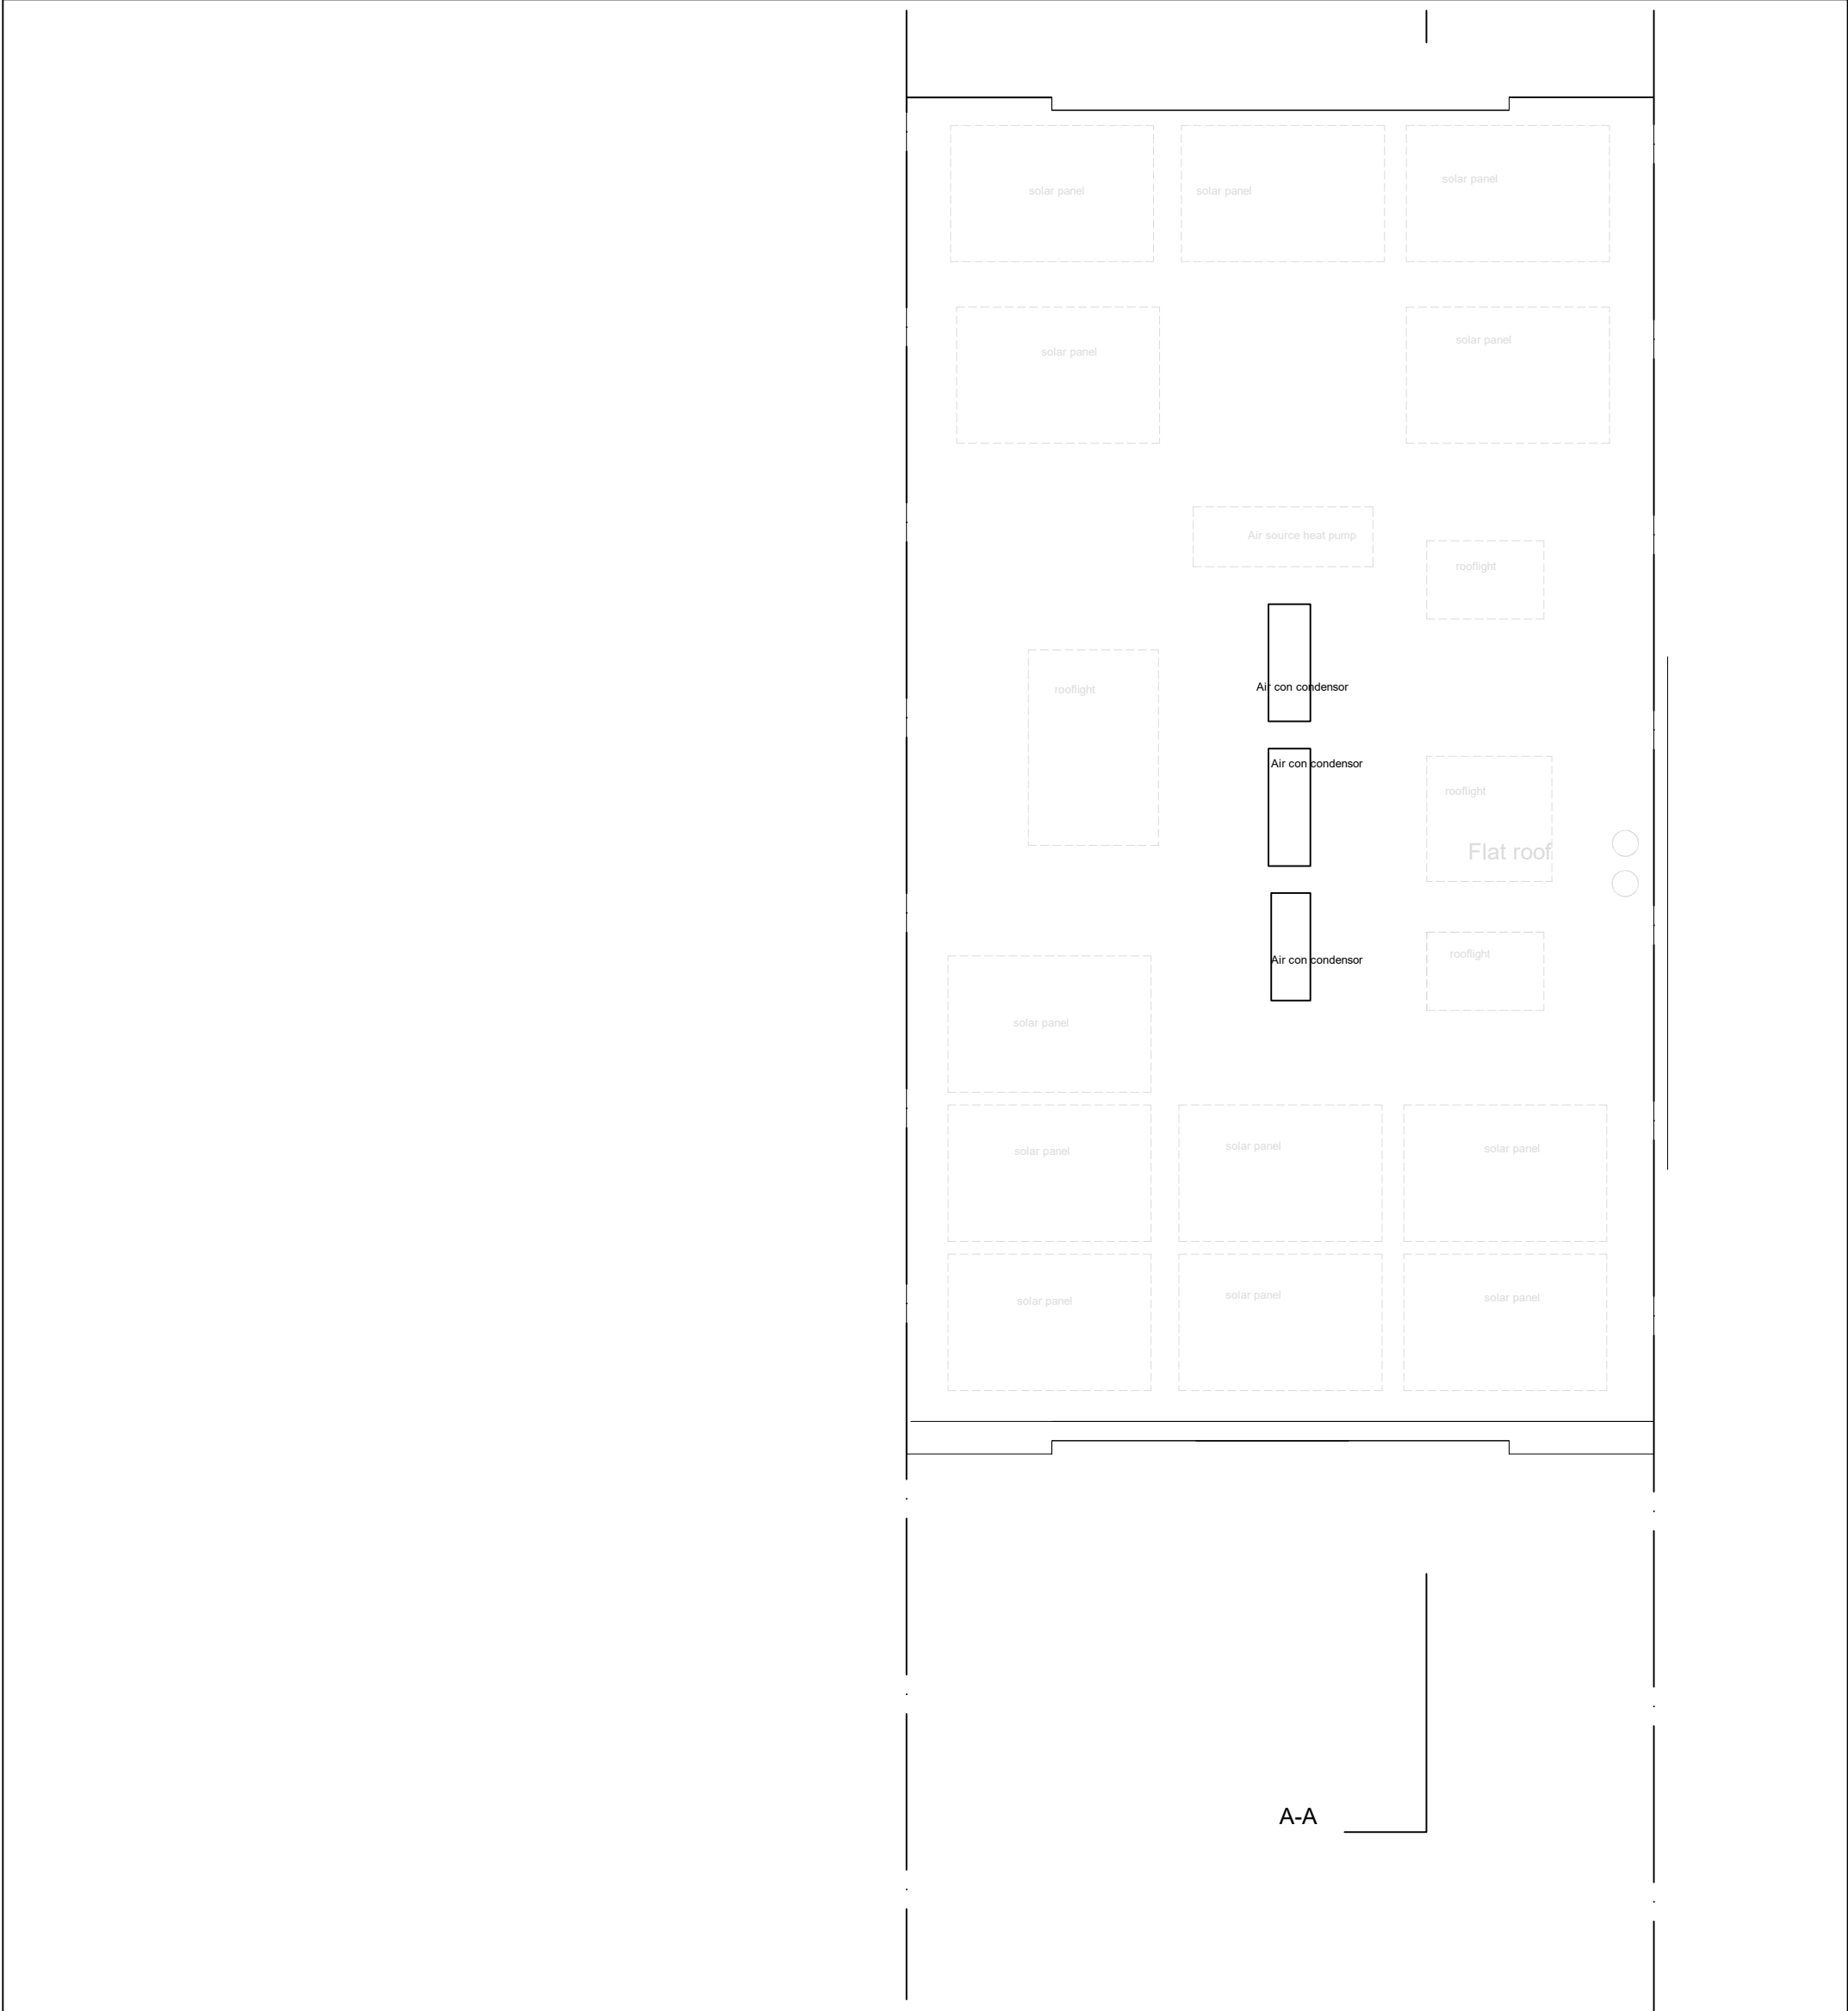

KEY		
G:01	Room number	
4	Specification reference number	

All dimensions to be ratified on site			9 Briary Close London NW3 3JZ Proposed Roof Layout		ZED Architect 55 Church Crescent London N3 1BL 07971902109 zoe@zedarchitect.com		
Revisions							
Rev	Date	Description	Scale	1:50 at A3		Job Number	179
			Date	23.2.2022		Drawn by	ZD
			Drawing Status`	Tender		Checked by	ZD
			Drawing No	134		Revision	10

0m0.5m2.5m

