



Hedera helix (ivy) grown over stainless steel climbing wires fixed to building elevation. Ivy to be tightly clipped against climbing wires and connected to the automatic irrigation system.

01 Elevation AA
305 1:20@A1

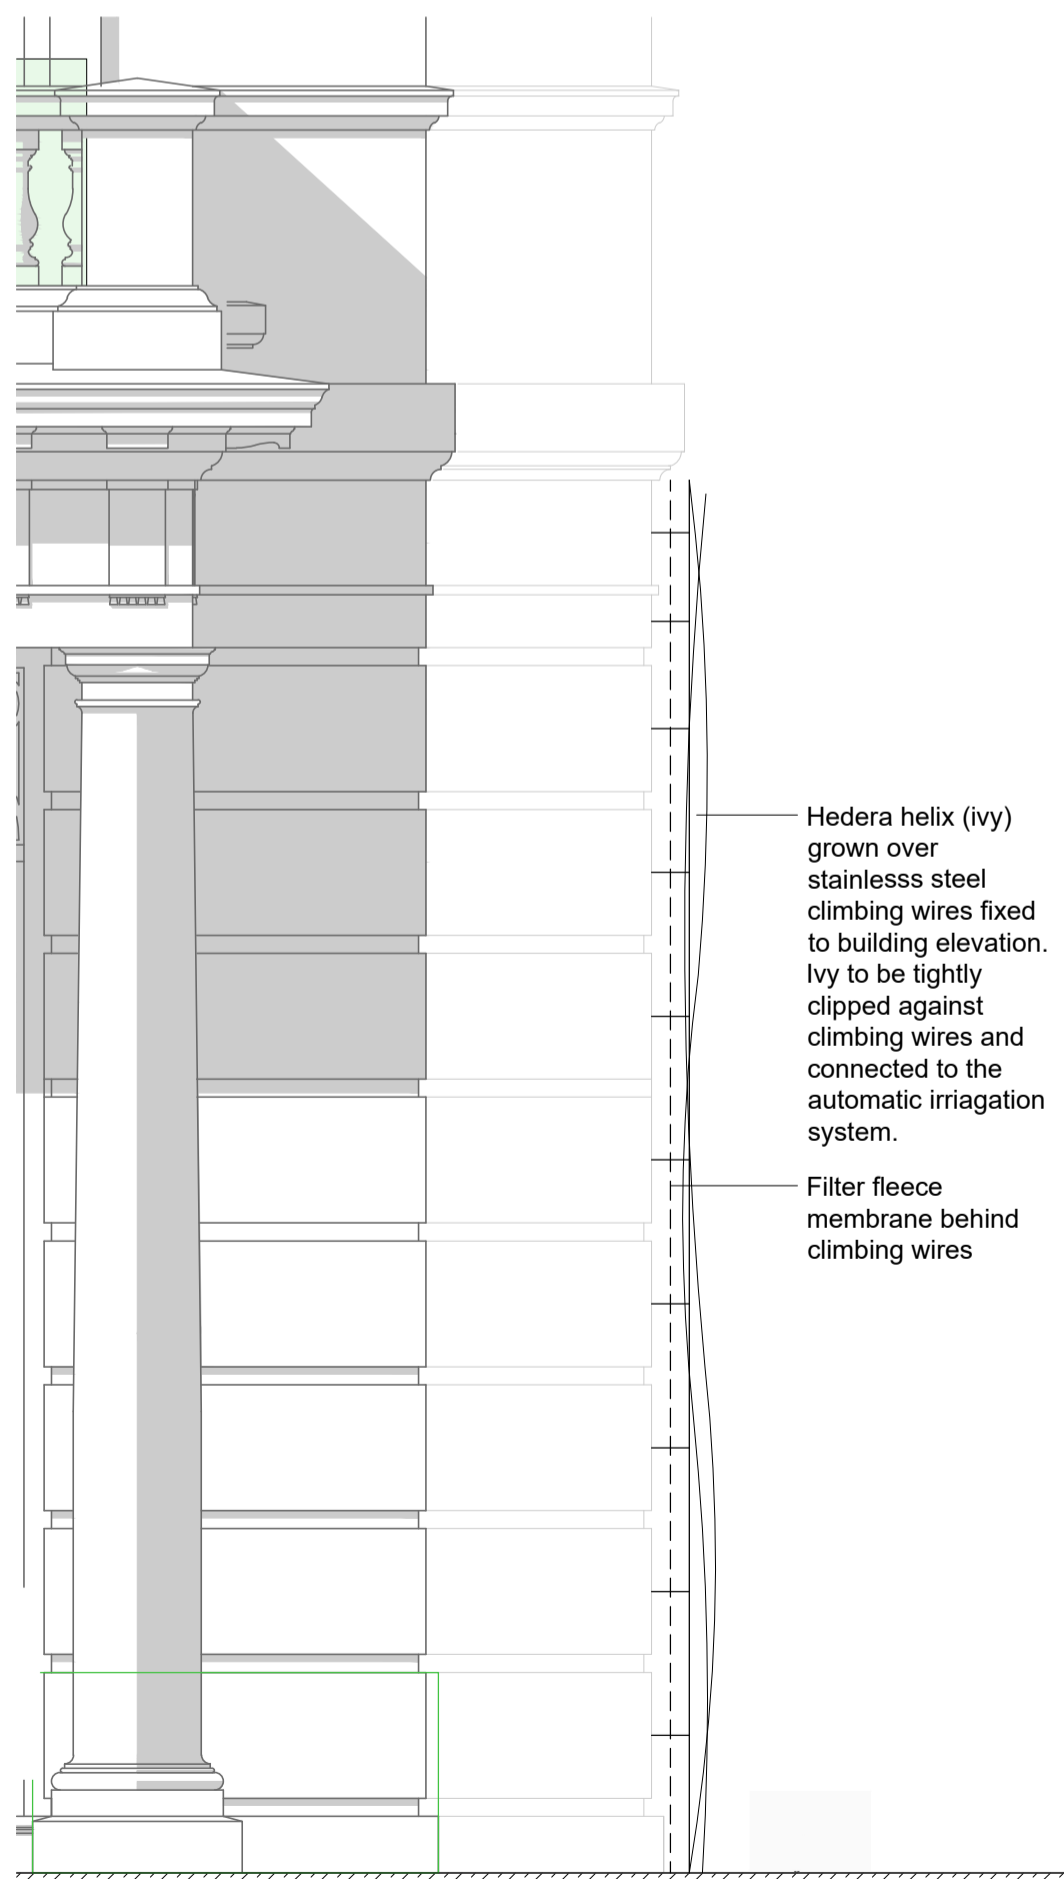

Hedera helix (ivy) grown over stainless steel climbing wires fixed to building elevation. Ivy to be tightly clipped against climbing wires and connected to the automatic irrigation system.
Filter fleece membrane behind climbing wires

02 Section BB
305 1:20@A1

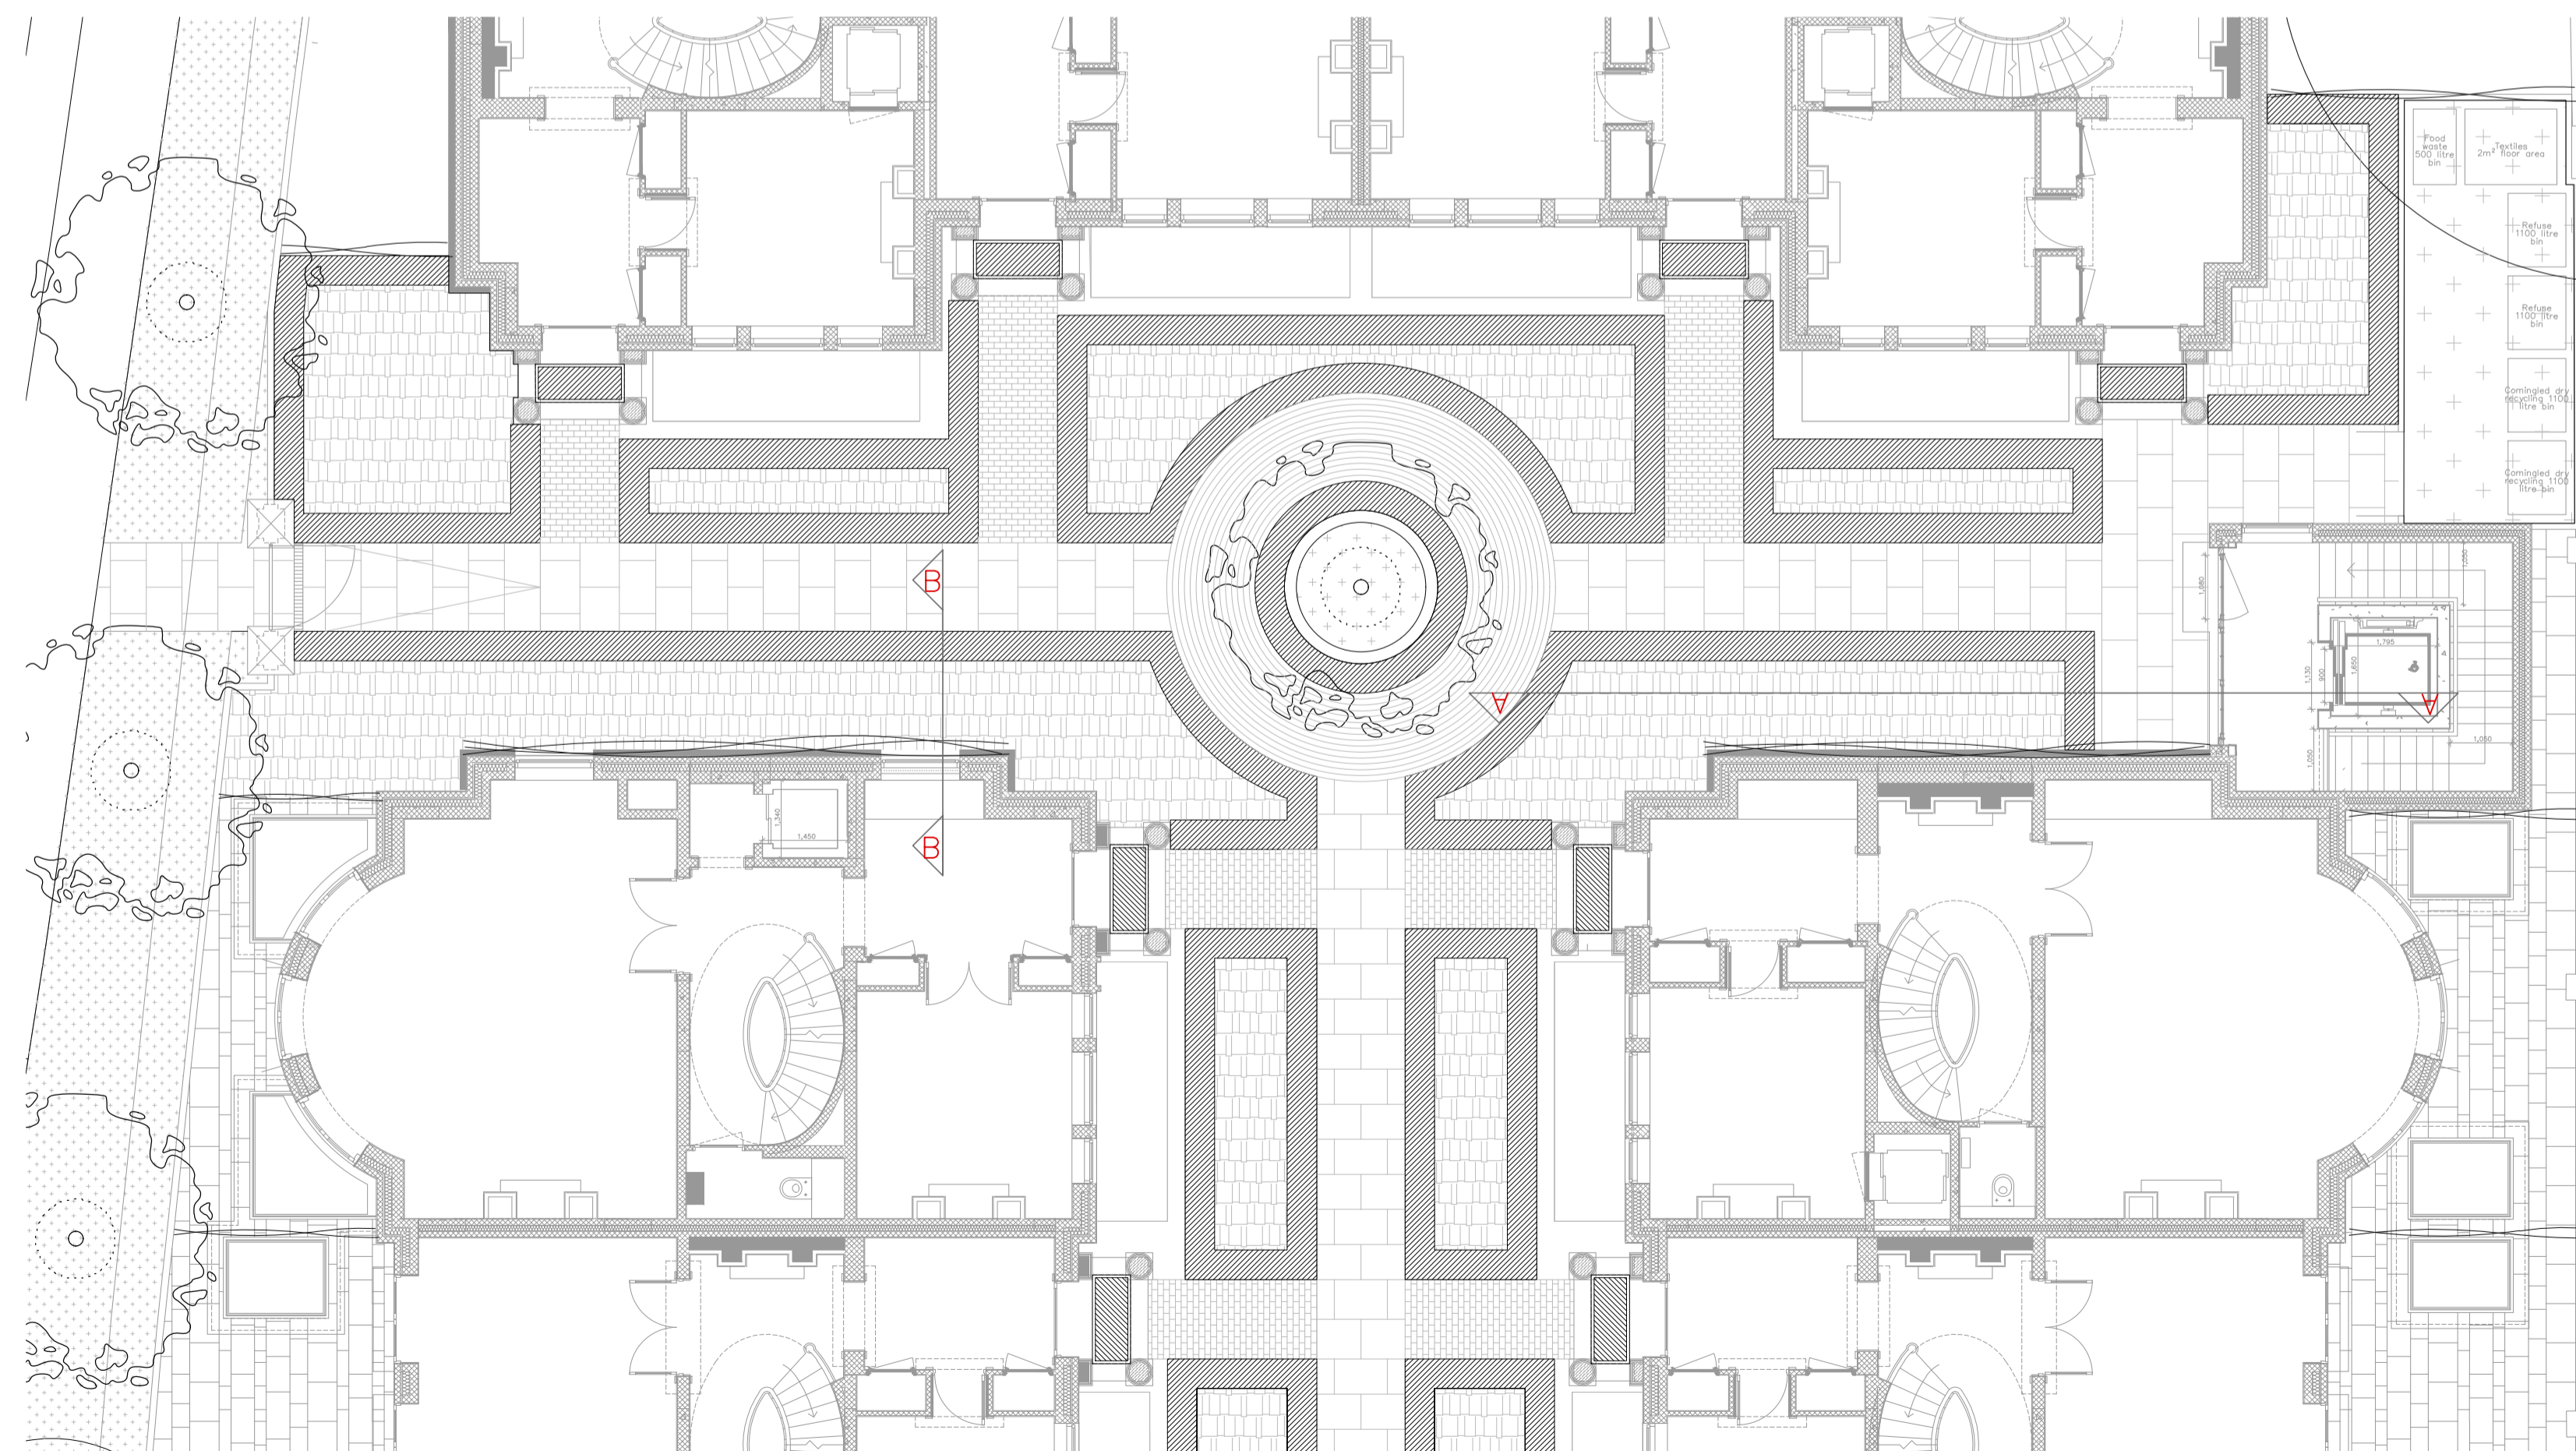

03 Keyplan
305 1:100@A1

DOMVS
LONDON

WWW.DOMVSLONDON.COM

PROJECT:
52 AVENUE ROAD

TITLE:
HARD LANDSCAPE
DETAILS SHEET 5

Date: AUG 2024 Rev:
Scale: As shown@A1 Drawn: JCGD

DRAWING NUMBER: 132-305