




1 Glazed Roof Access Hatch Section Detail 1
1 : 10

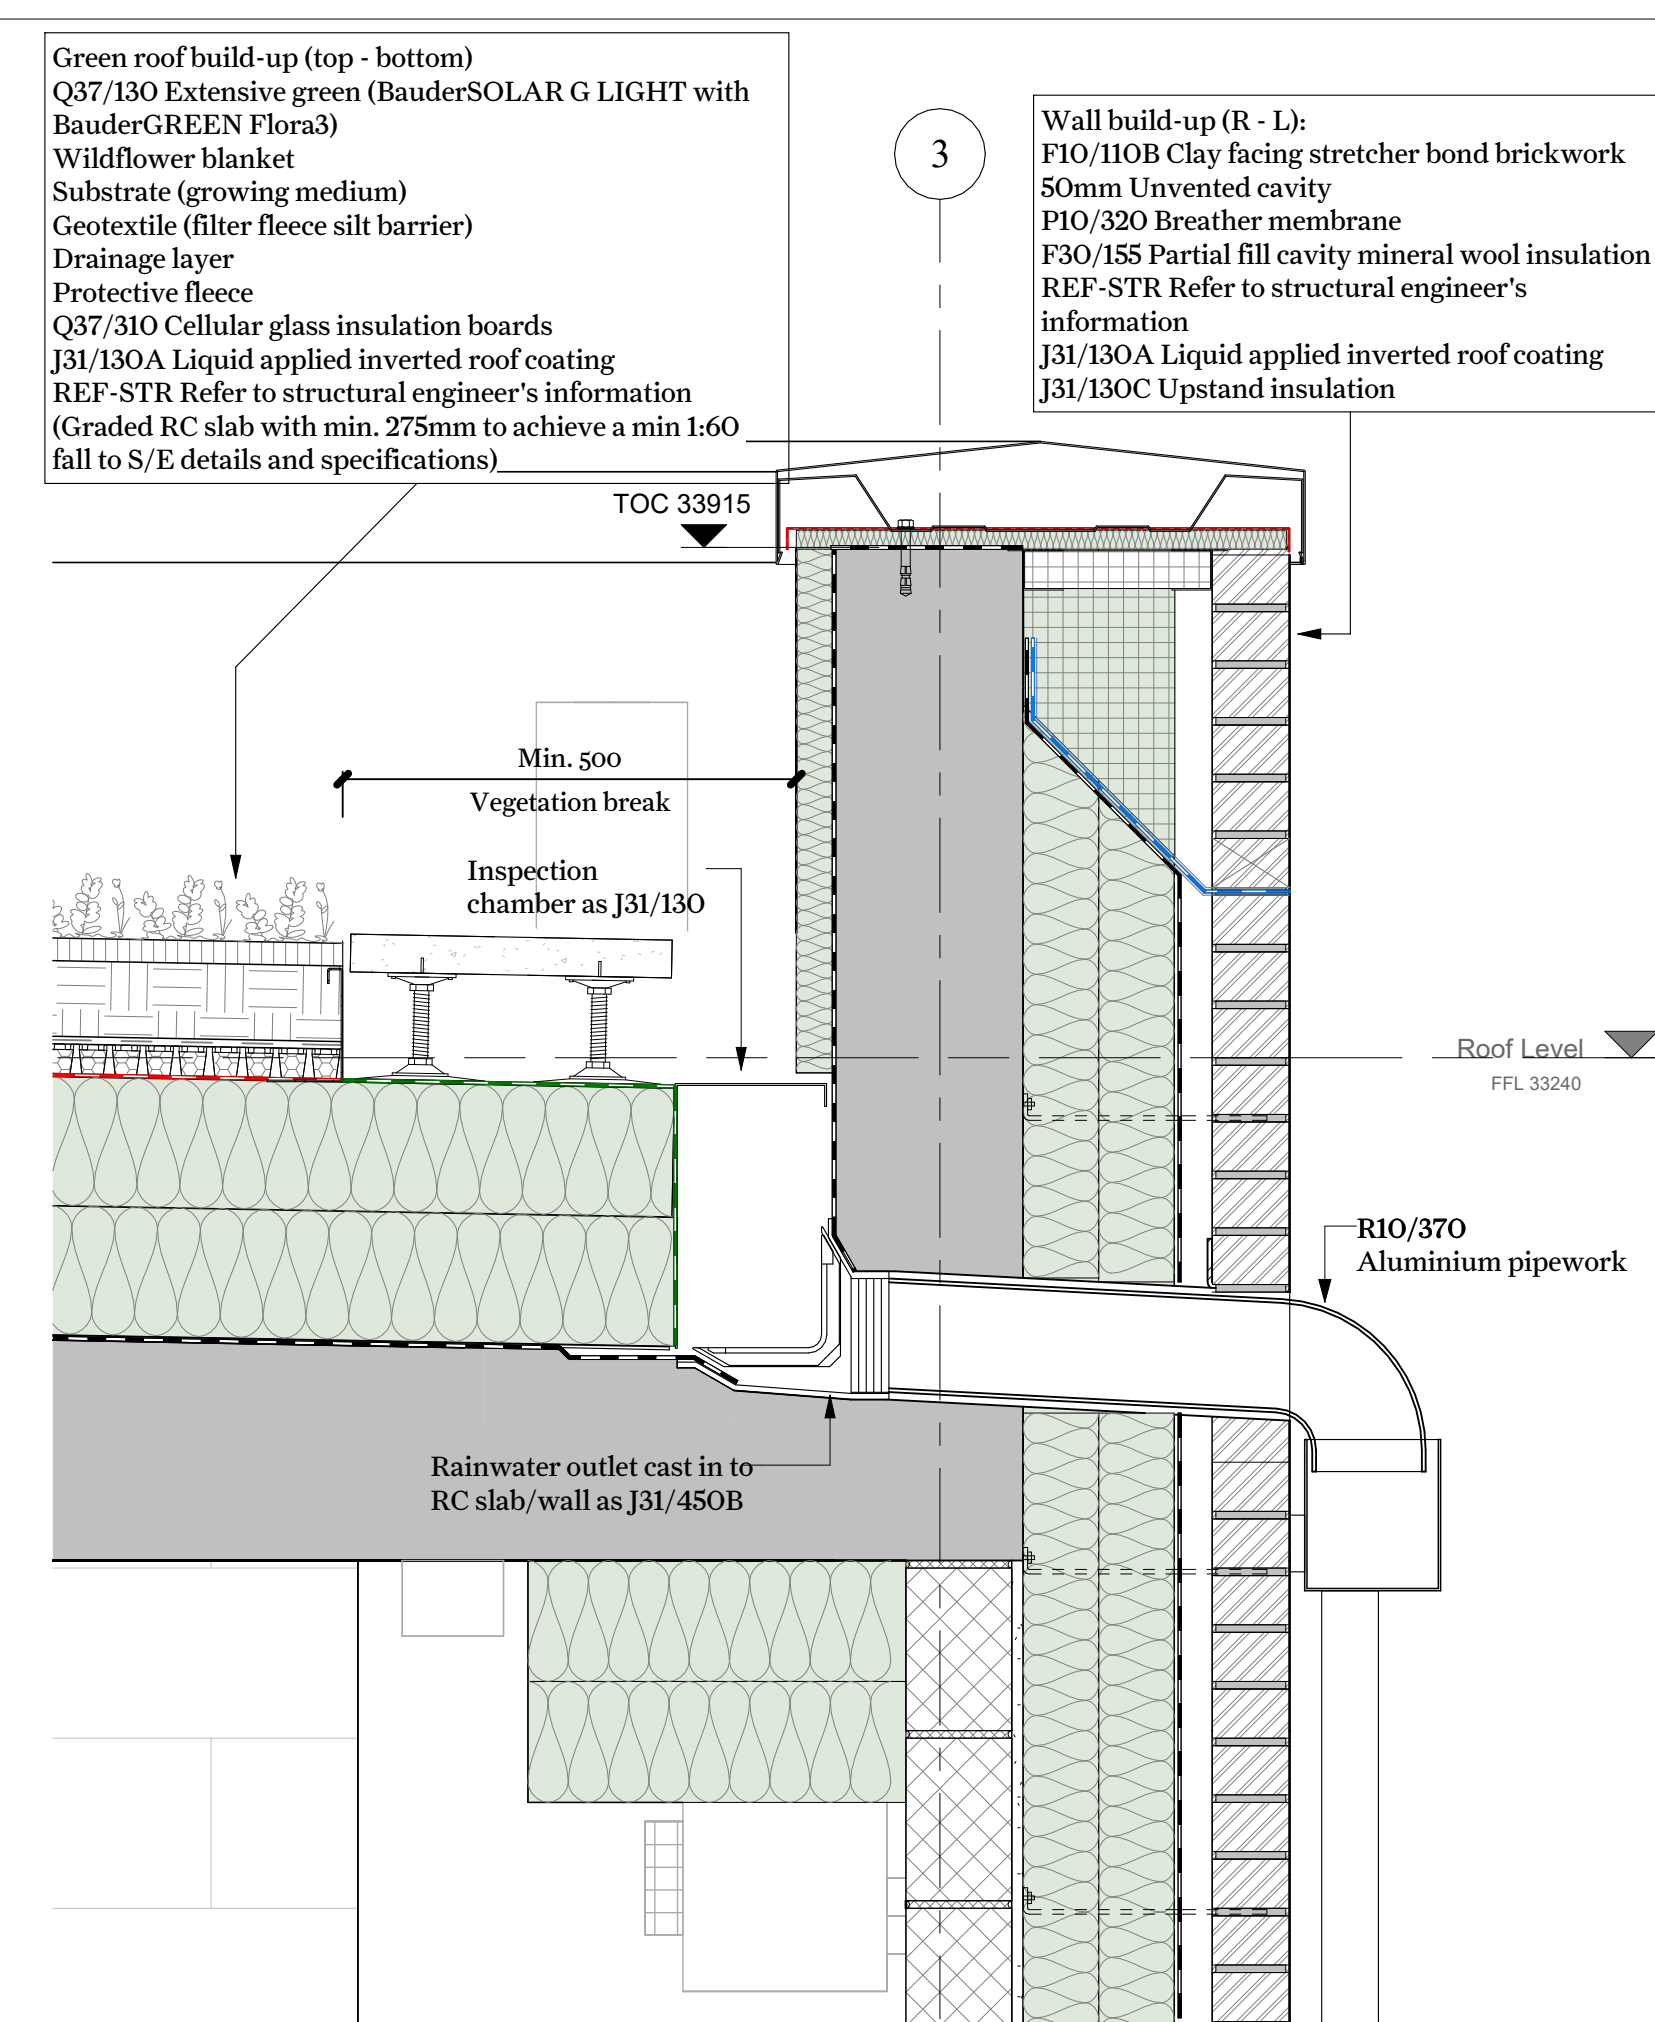

2 Roof Rainwater Outlet Section Detail
1 : 10

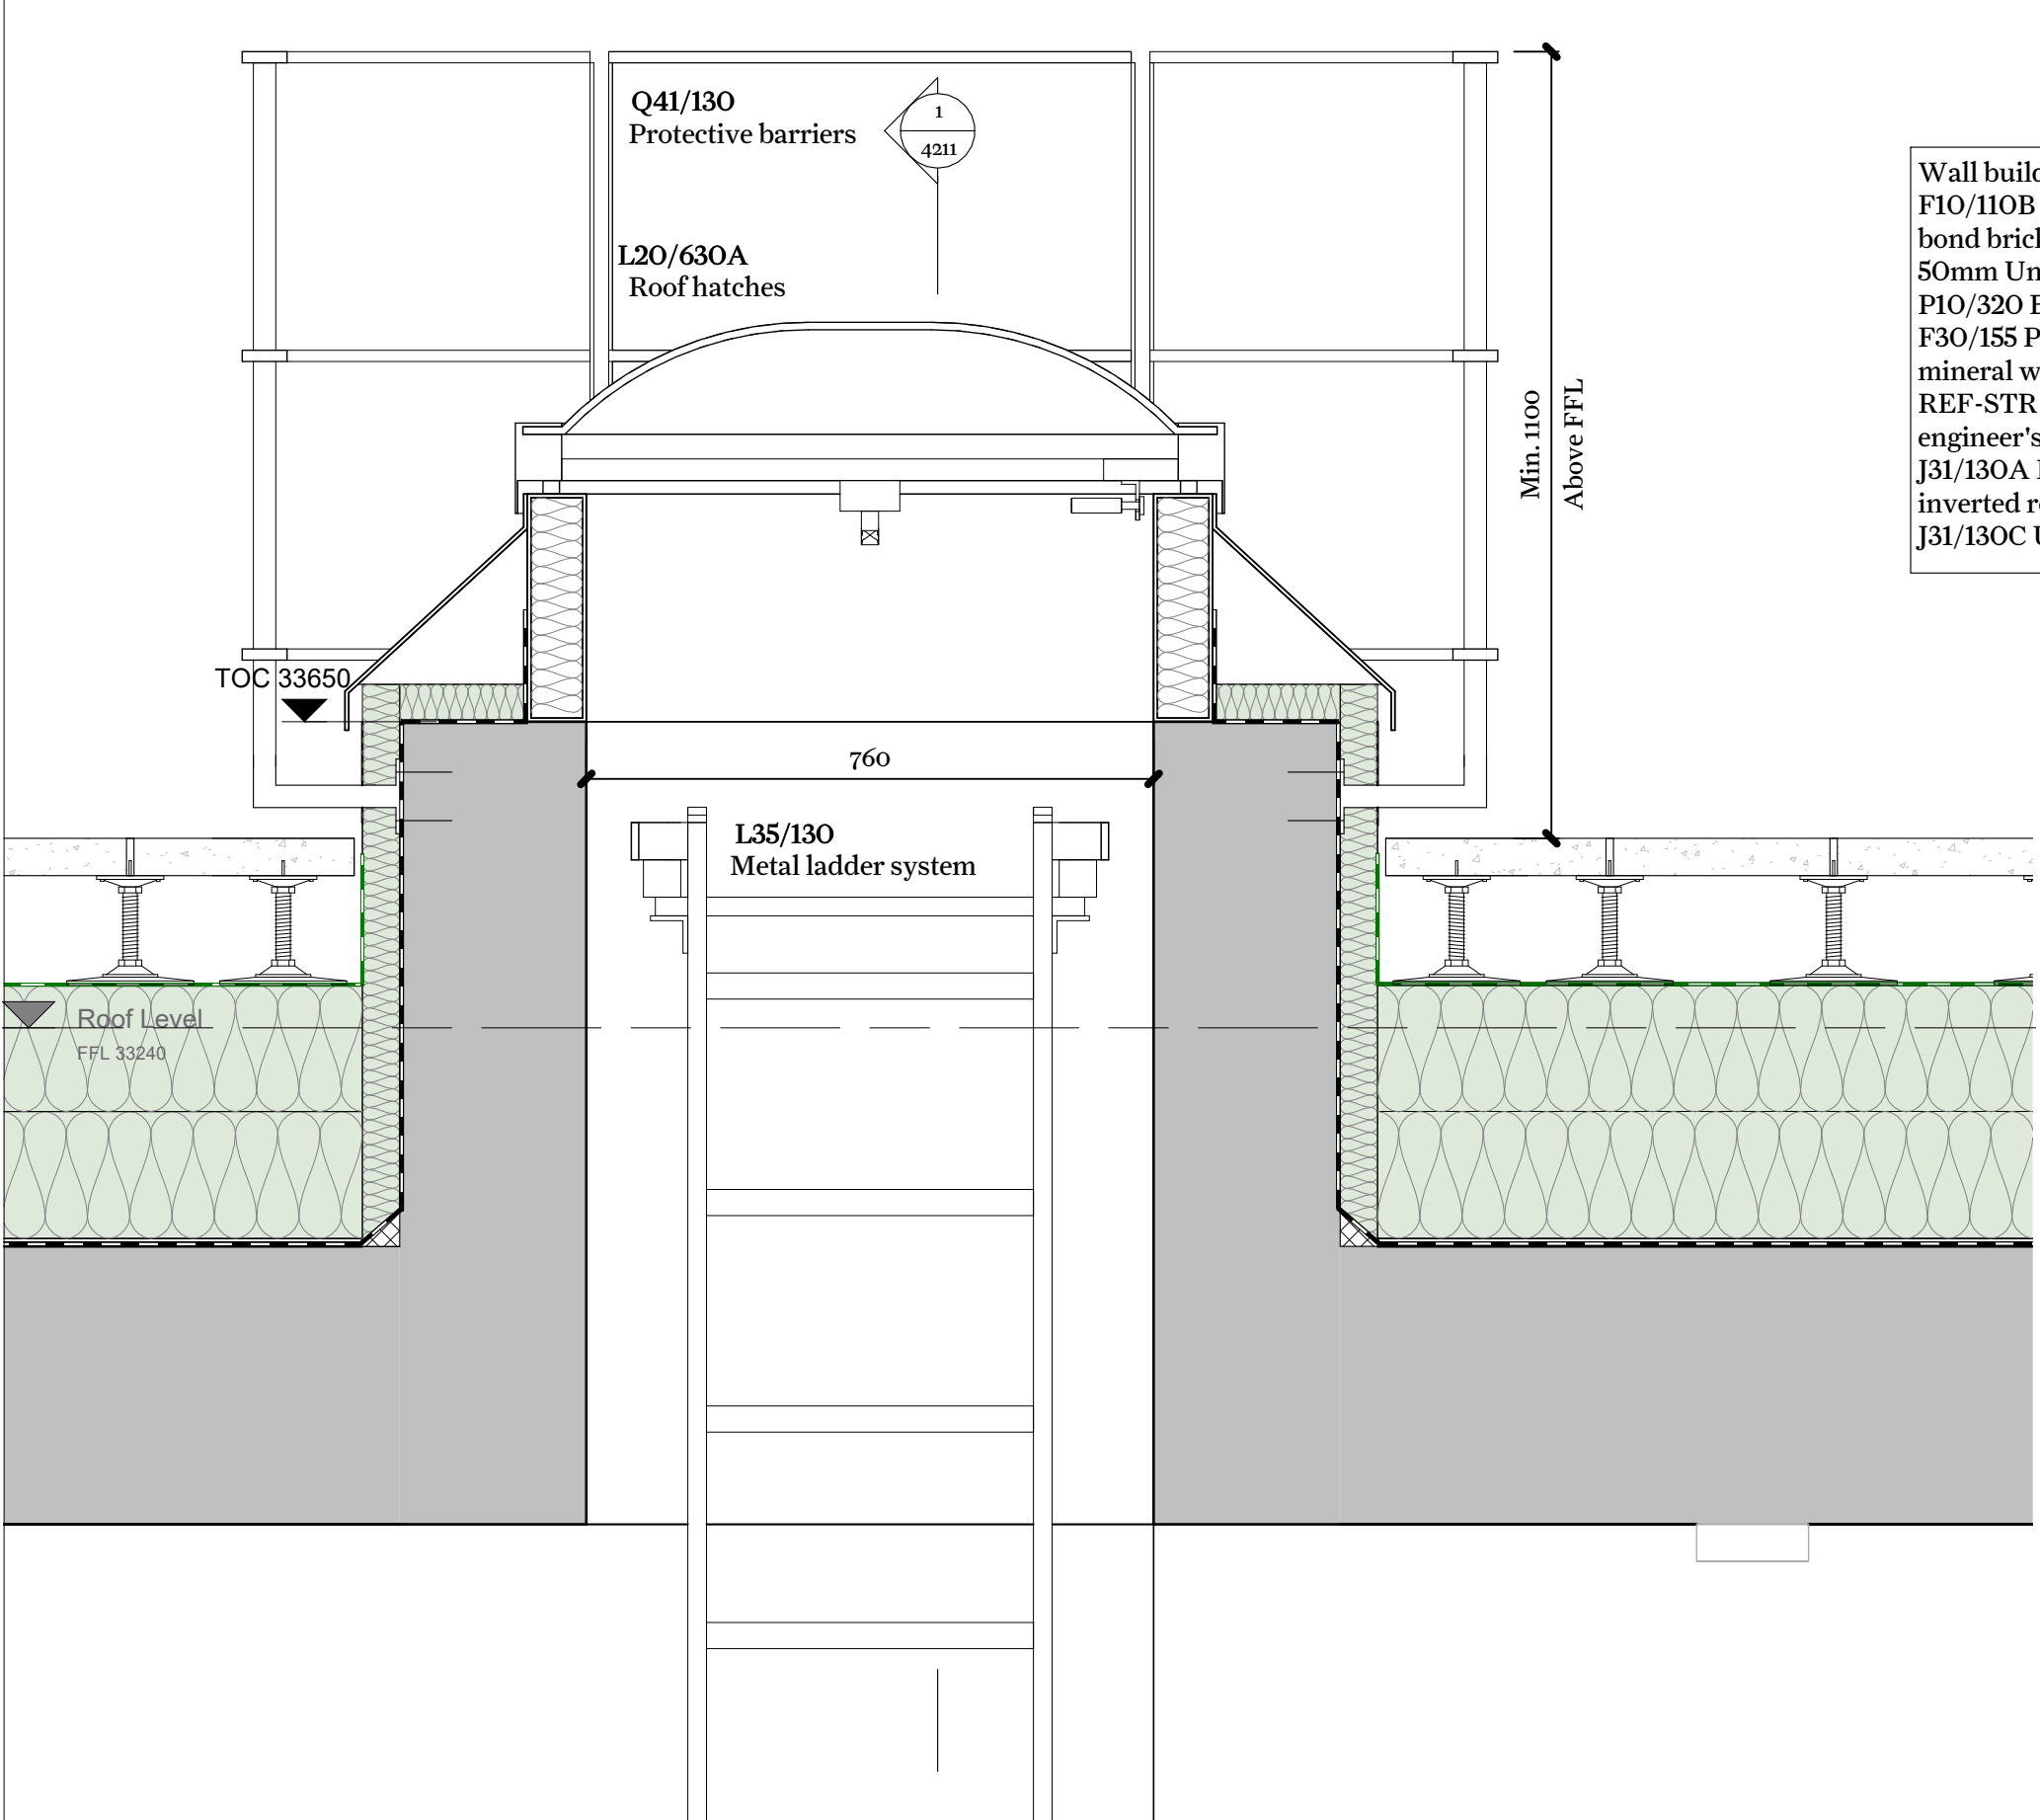

3 Glazed Roof Access Hatch Section Detail 2
1 : 10

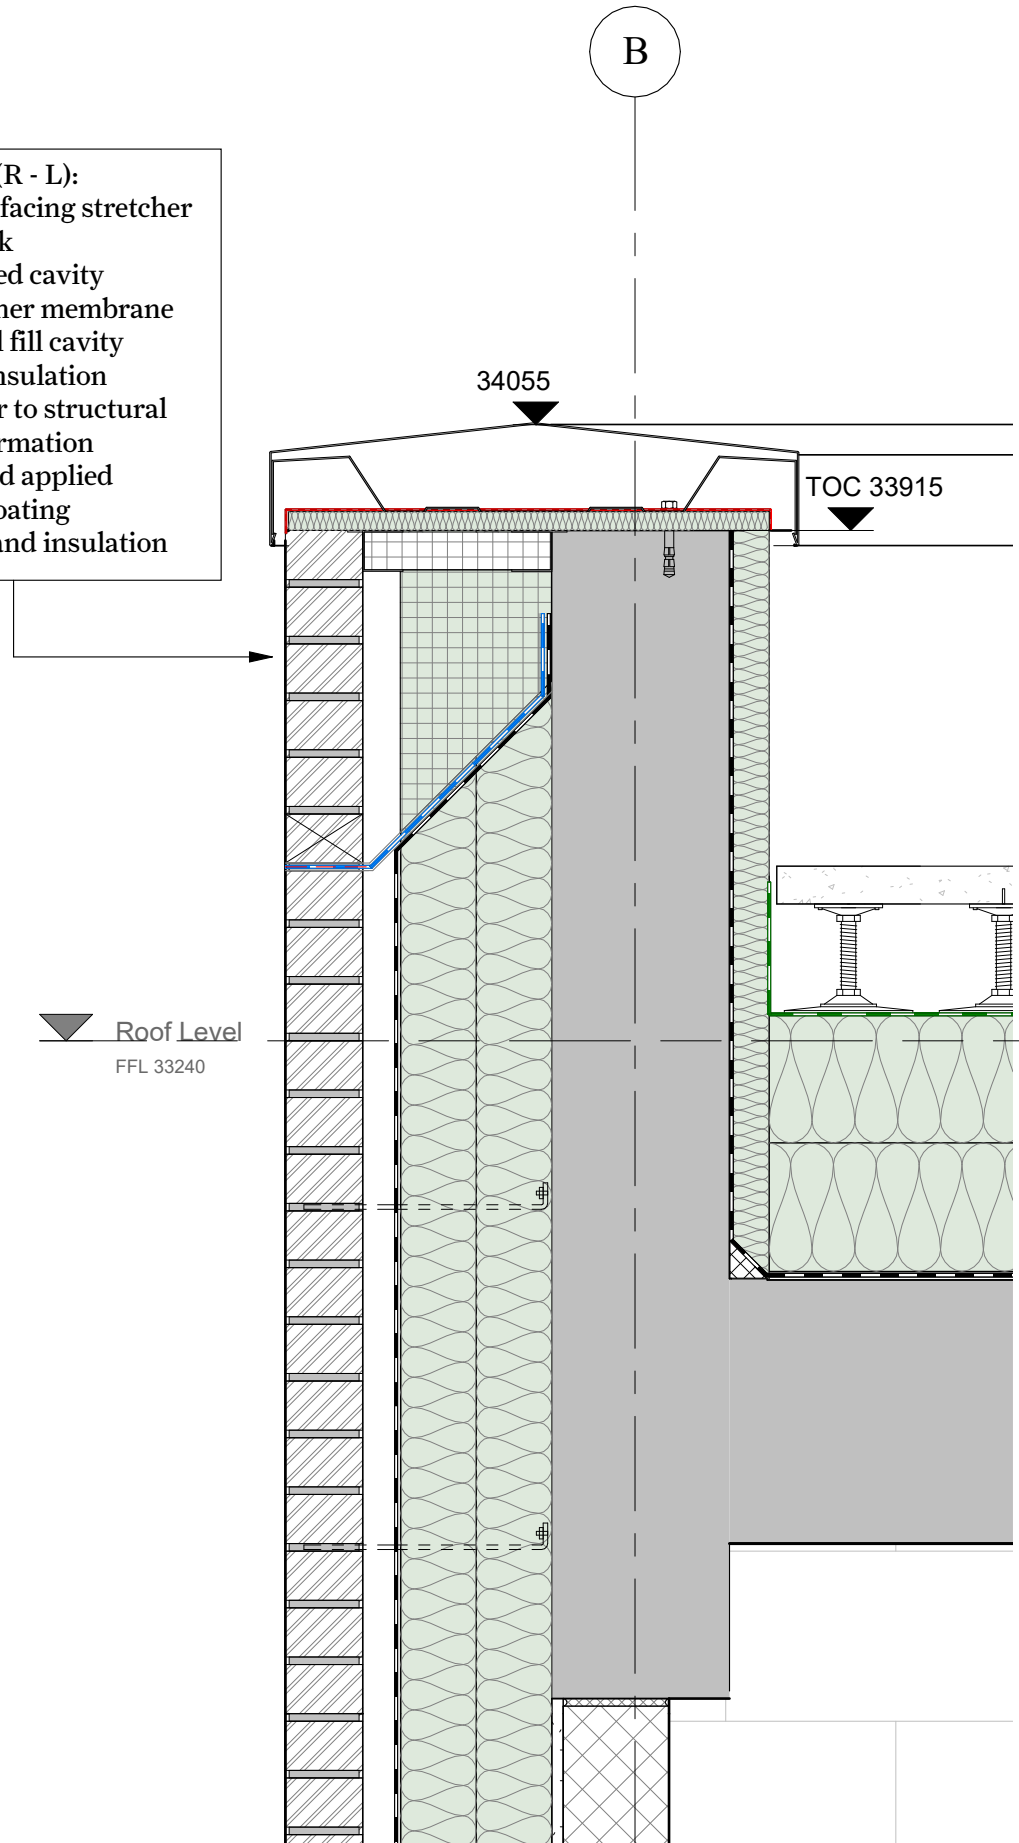

4 Proposed ERB Green Roof PV Detail Section
1 : 10

Key Note

This drawing is not to be scaled. Dimensions govern. Wright & Wright Architects shall be notified in writing of any discrepancies. All dimensions are in millimeters unless noted otherwise. This drawing issued at First Contract is indicative of design intent and should be read in association with all specifications, schedules and consultants information. The Contractor is required to complete the detailed design, final coordination and interfaces. Contractor and Sub-Contractors design are subject to Architects acceptance.

CI Stage 4 Tender 17/11/2023 JB BM
PI Stage 04 Draft 18/09/2023 JB BM

Rev Note Date Issued By Issued To

Security Classification: **Official**

WRIGHT & WRIGHT ARCHITECTS

89-91 Bayham Street
London NW1 0AG
T +44(0)20 7426 5993
E www.wrightandwright.co.uk

Client
British Museum

Project Name
Energy Centre Programme: East Road Building (ERB)

Stage
RIBA Stage 4

Drawing Title
Proposed ERB Central Roof Details

Drawing Number
SW001-WWA-1110-A_RF-DDG -A-4211

Scale Sheet Size Issue Date
1 : 10 A1 17/11/2023

Revision Status
C1 A4 - Authorised