

For Office Use: A\_12683

**URBAN OUTFITTERS**

42-56 SEVEN DIALS  
EARLHAM STREET  
LONDON  
WC2H 9LJ

CONSULTANT :

DRAWN BY:

ZR

ISSUE / DATE:

SURVEY DRAWINGS	30.08.2024
PLANNING	06.09.2024


REVISION :

SHEET TITLE :  
**EXISTING SECTION  
B-B**

B-B



SHEET NO. :

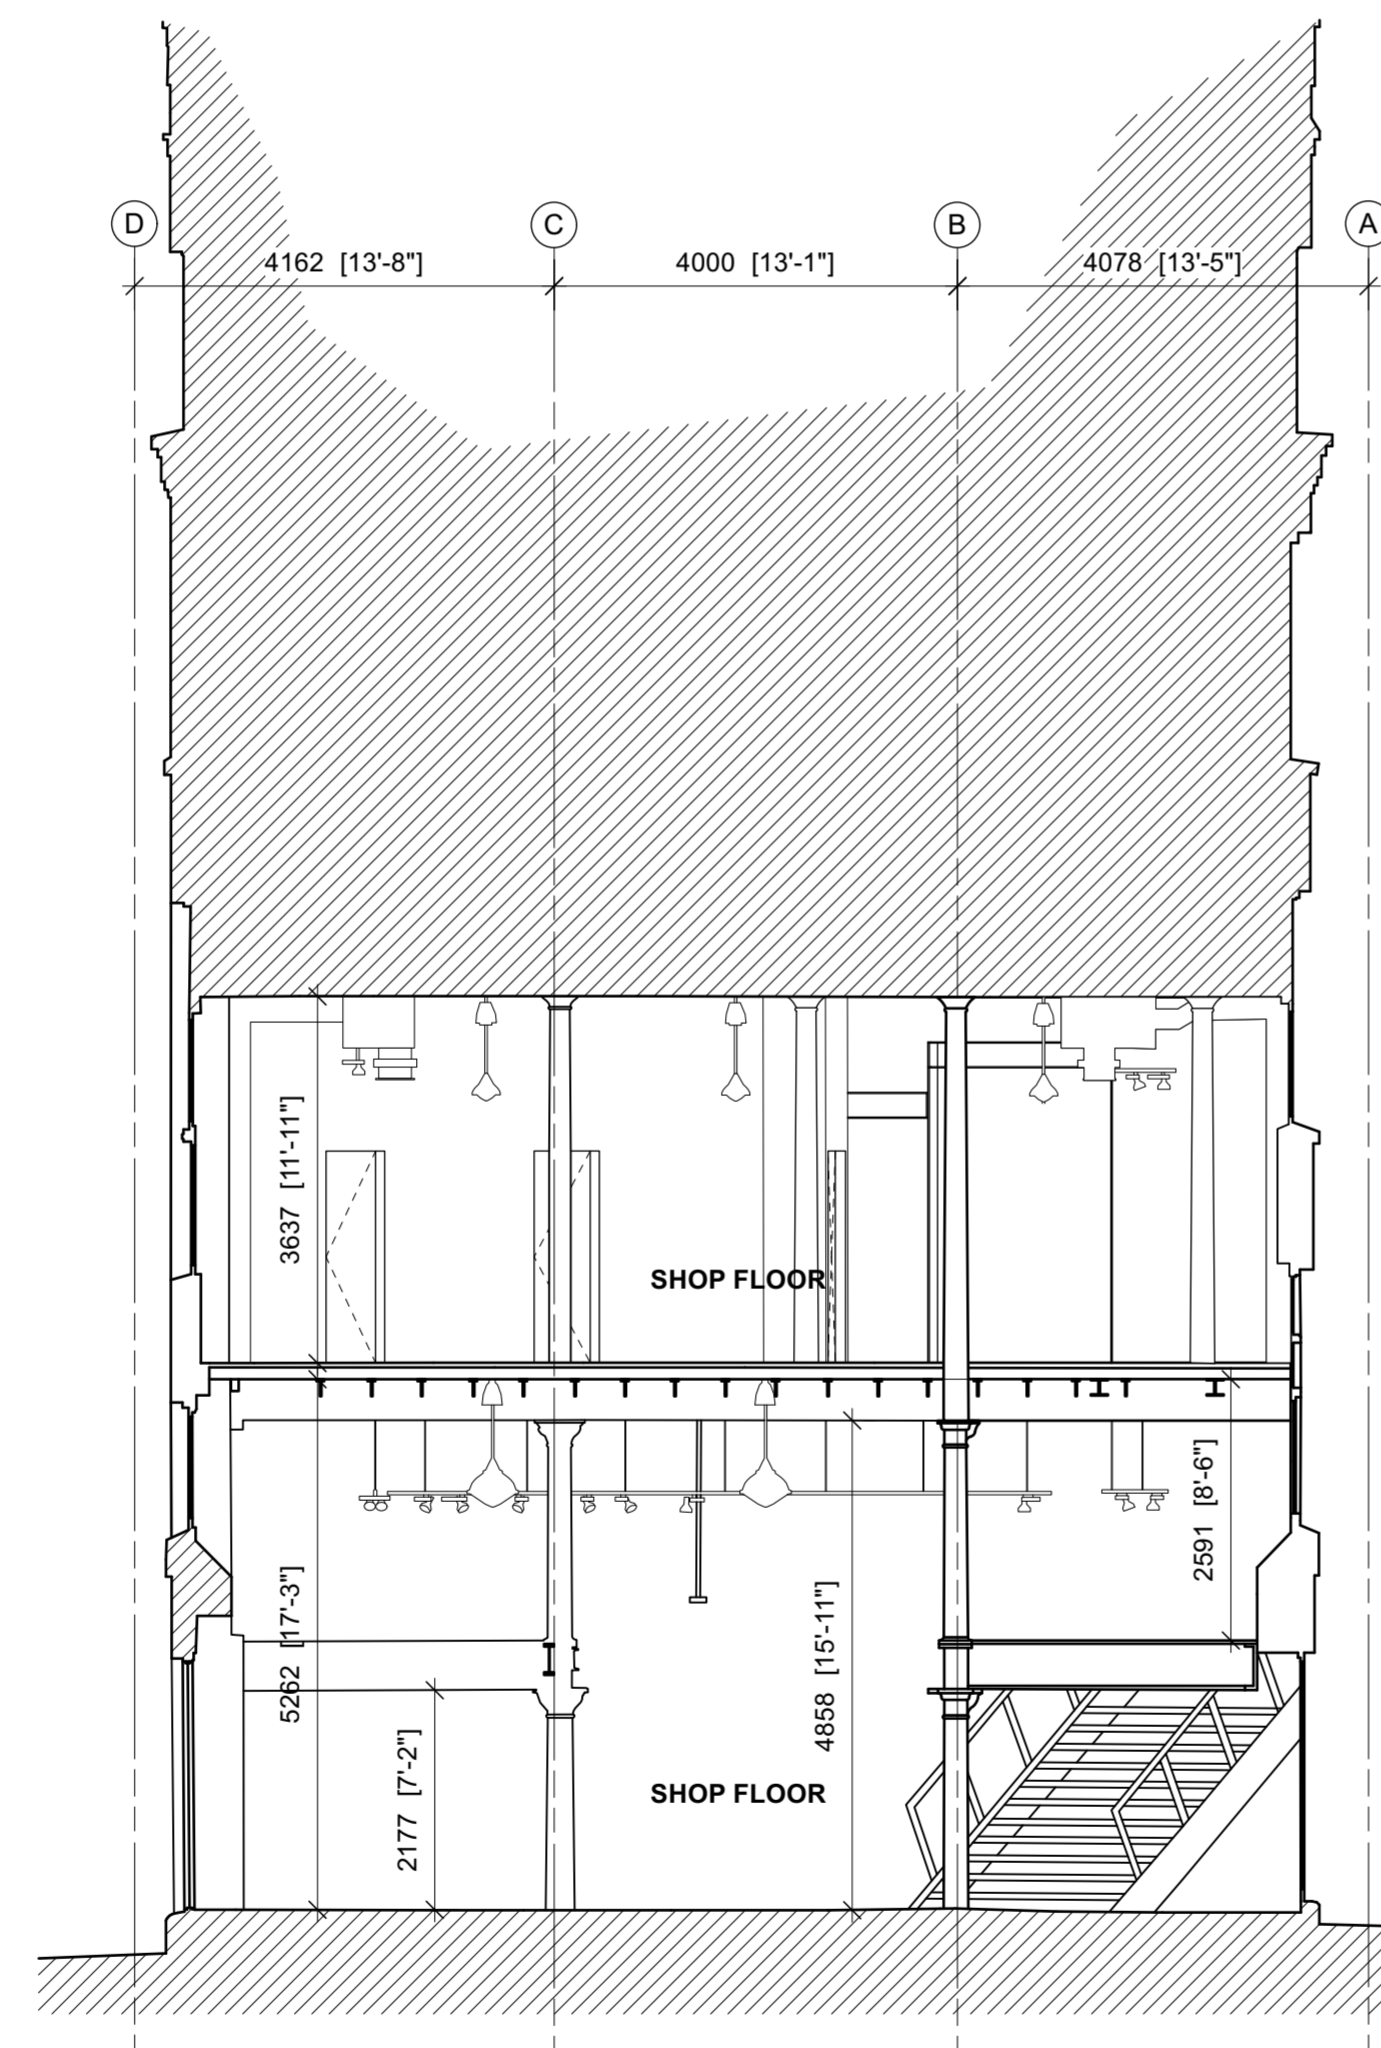
**EX401**



**1 EXISTING SECTION B-B**  
EX401 SCALE 1:75 @ A1

**LEGEND**

-  OUTSIDE OF DEMISE AREA.
-  SHARED SPACE.

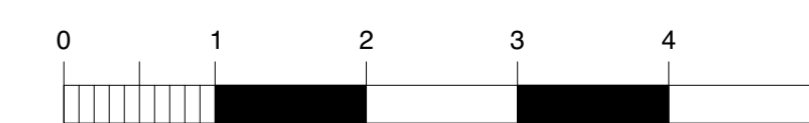

Scale bar (metres) 1:50