



### Appendix E – Front lightwells

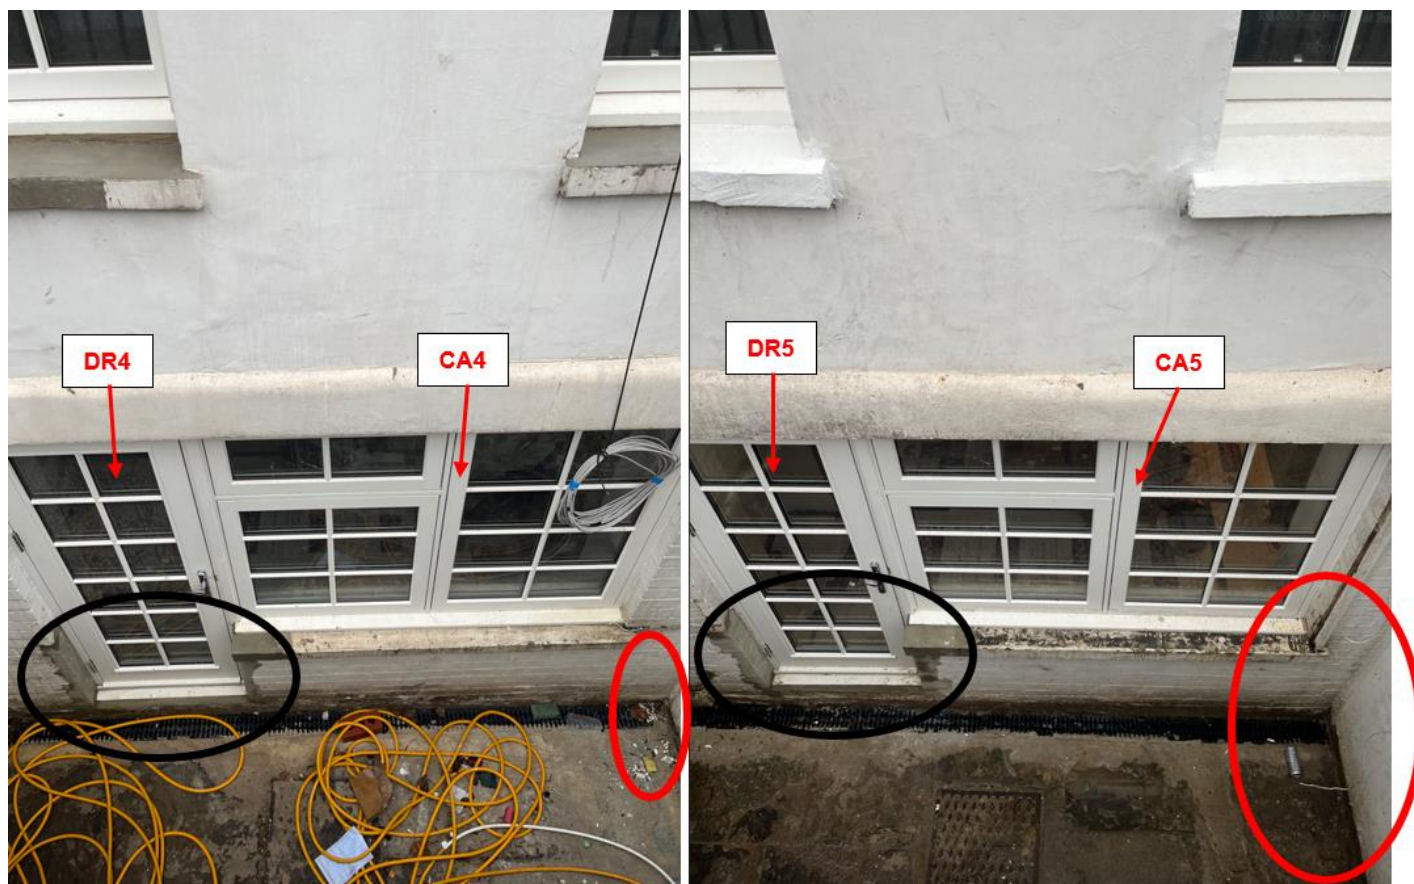

No.18 [left] & 20 [right]: TWO sections of masonry removed (circled in **black**), then installation of TWO unauthorised casement & doors (**DR4 & CA4**, and **DR5 & CA5**) – basement level. External access into the lightwell boarded up (circled in **red**).



No.18 [left] & 20 [right]: Internal access into the lightwell also boarded up (circled in **orange**). See below labelled plan drawing with corresponding coloured circles.

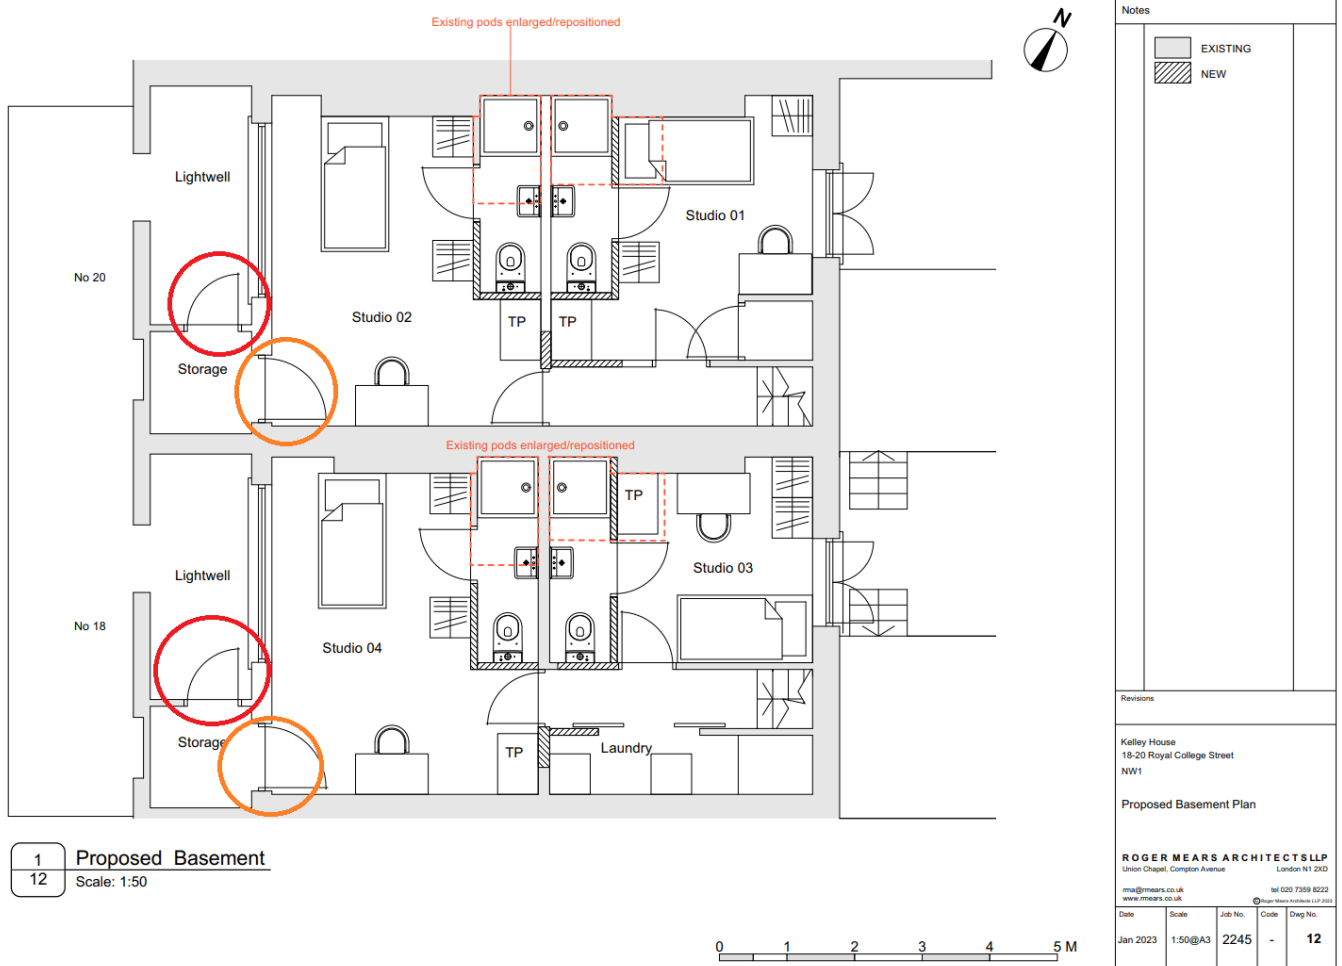

Annotated proposed basement plan drawing from the 2023/0285/L consent - **Red** circles are where external access has been boarded up, and **orange** circles where the internal access has been boarded up.

### Appendix F – Boiler outbuilding



ONE unauthorised boiler outbuilding and ancillary plant equipment installed – ground floor level.