




1 Level 02 Plan Detail 1
1 : 10

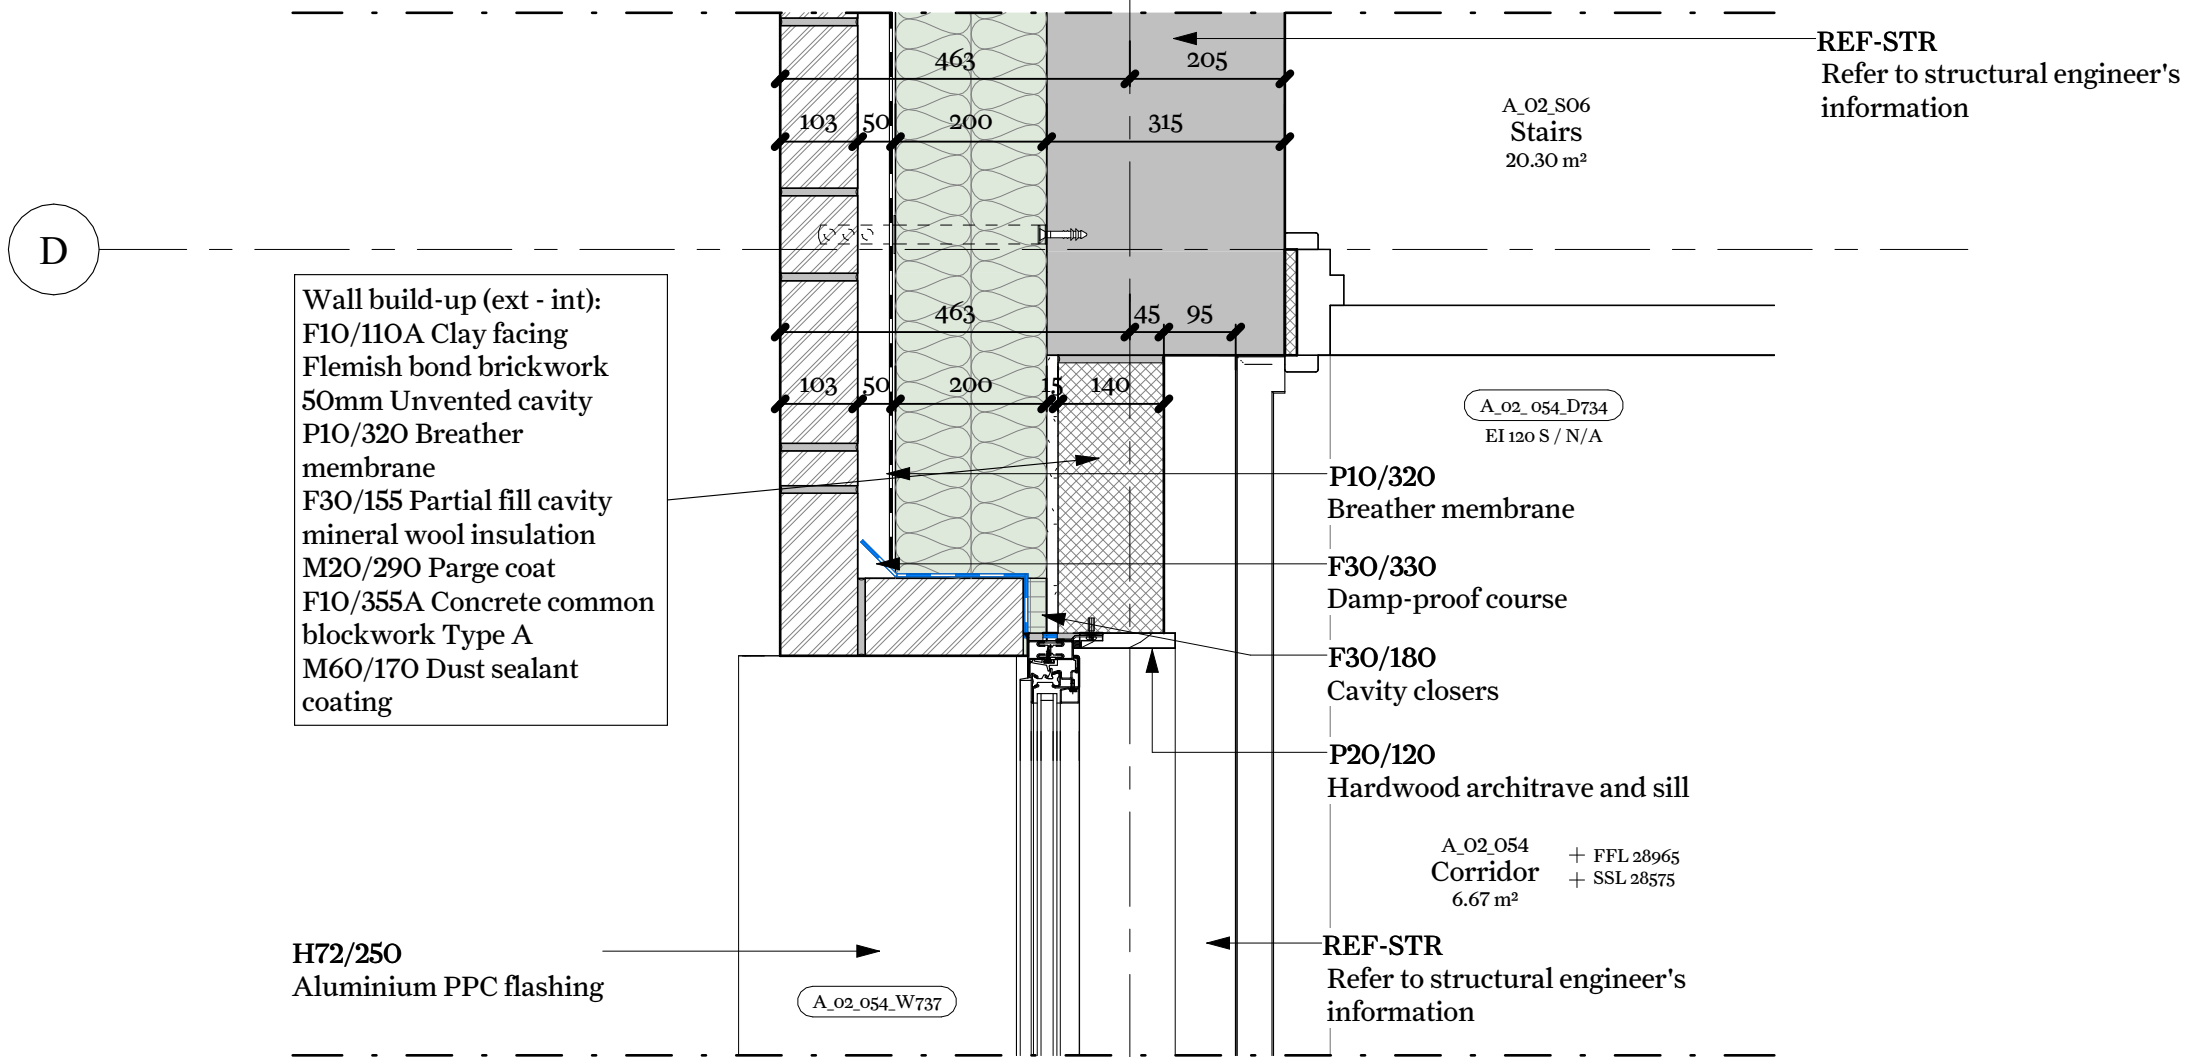

2 Level 02 Plan Detail 2
1 : 10

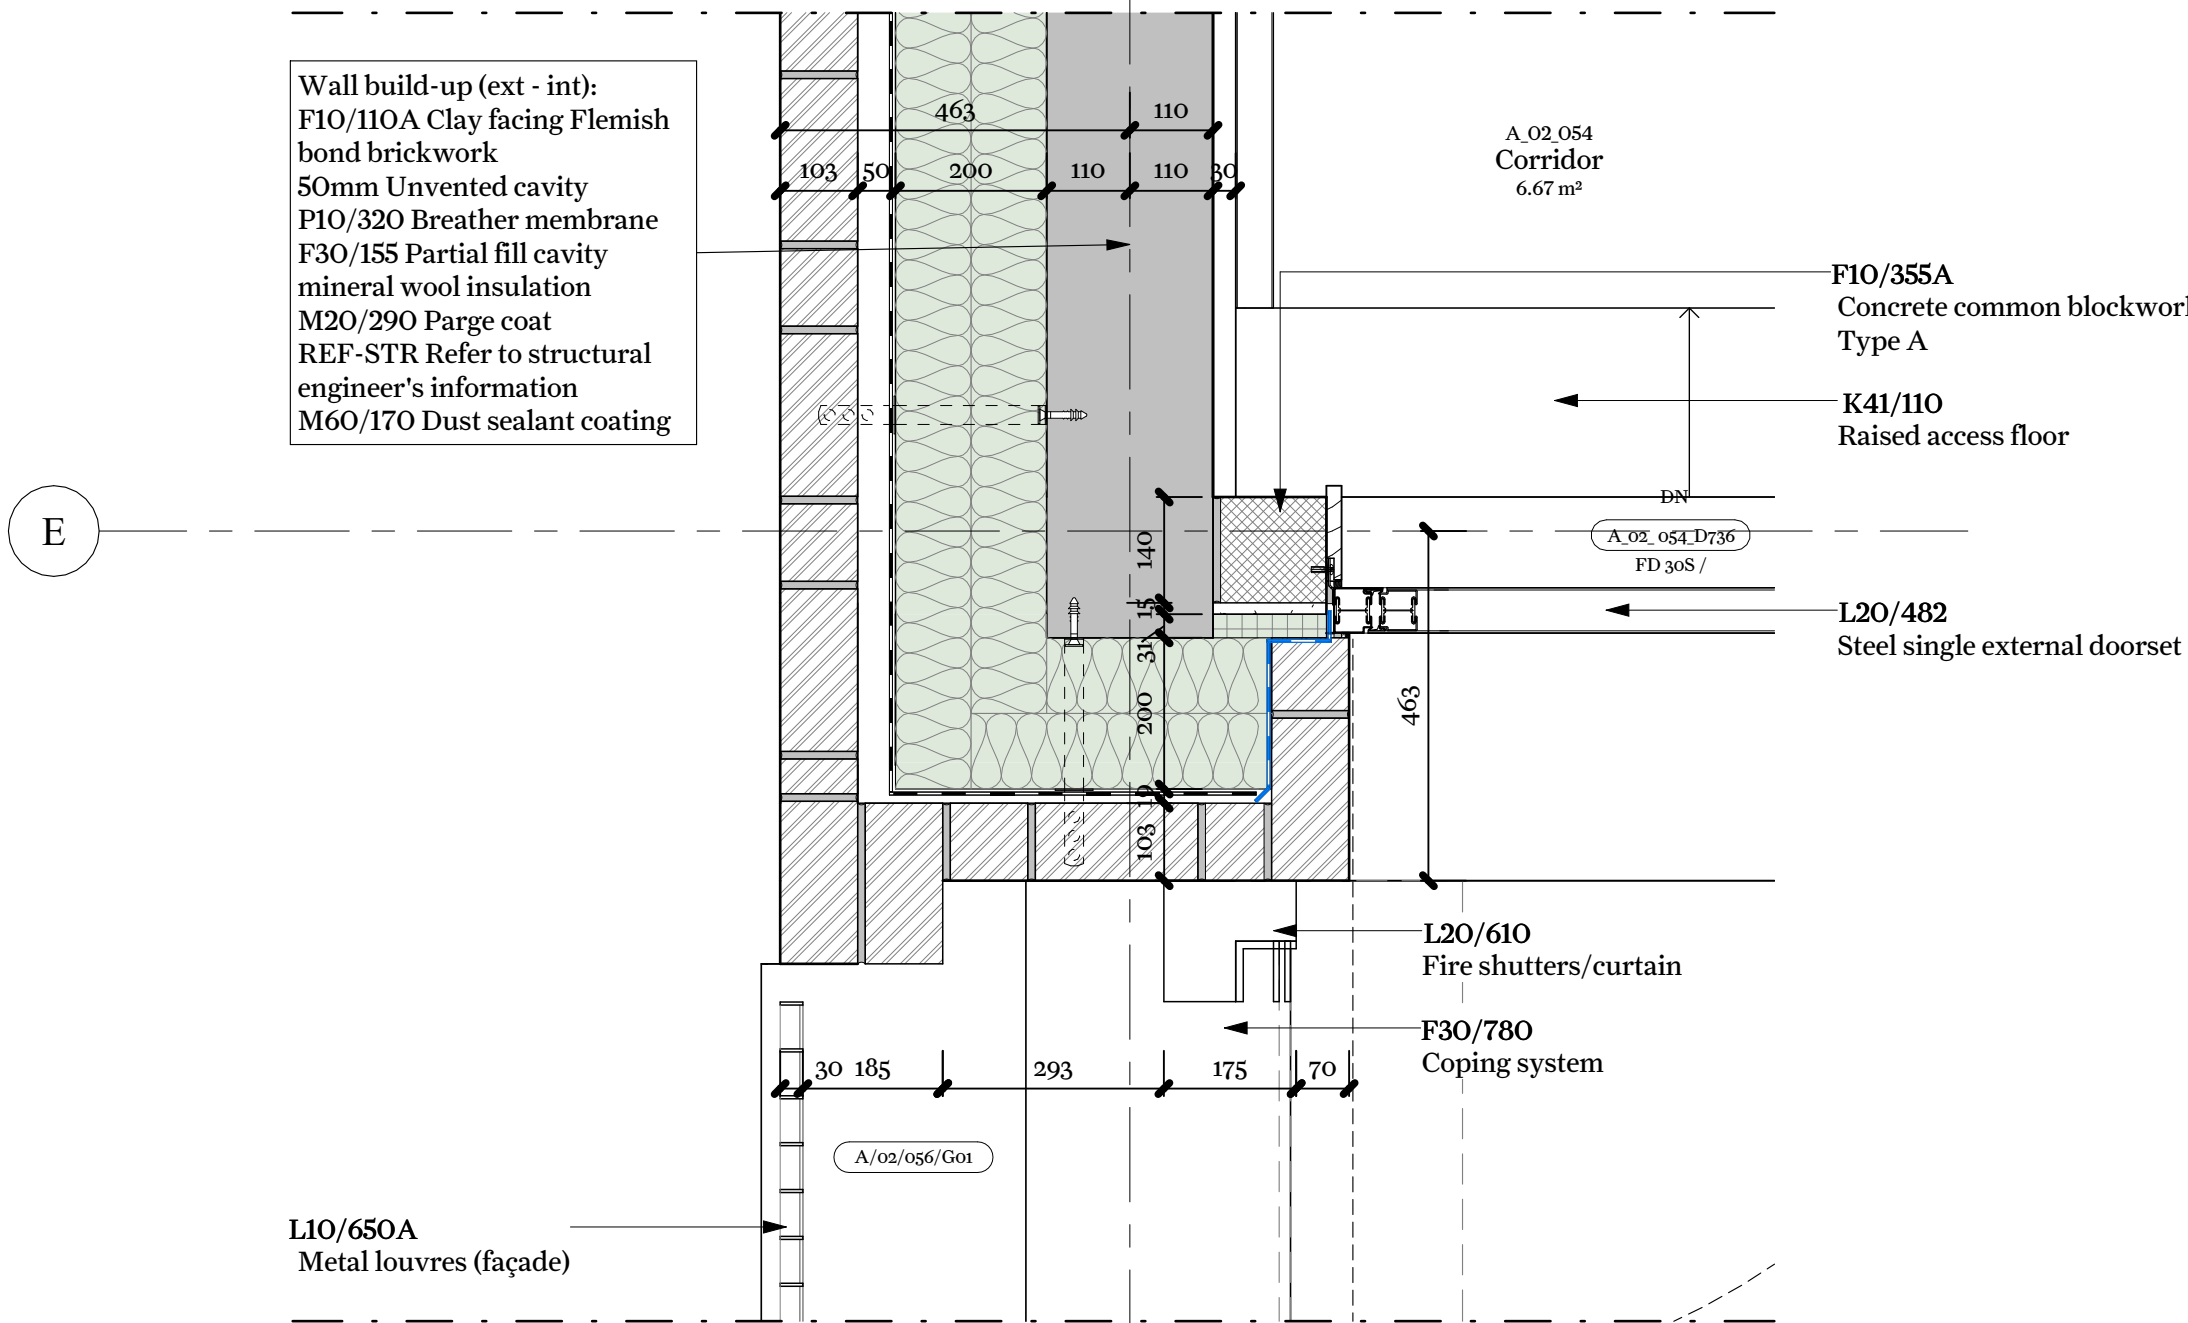

3 Level 02 Plan Detail 3
1 : 10

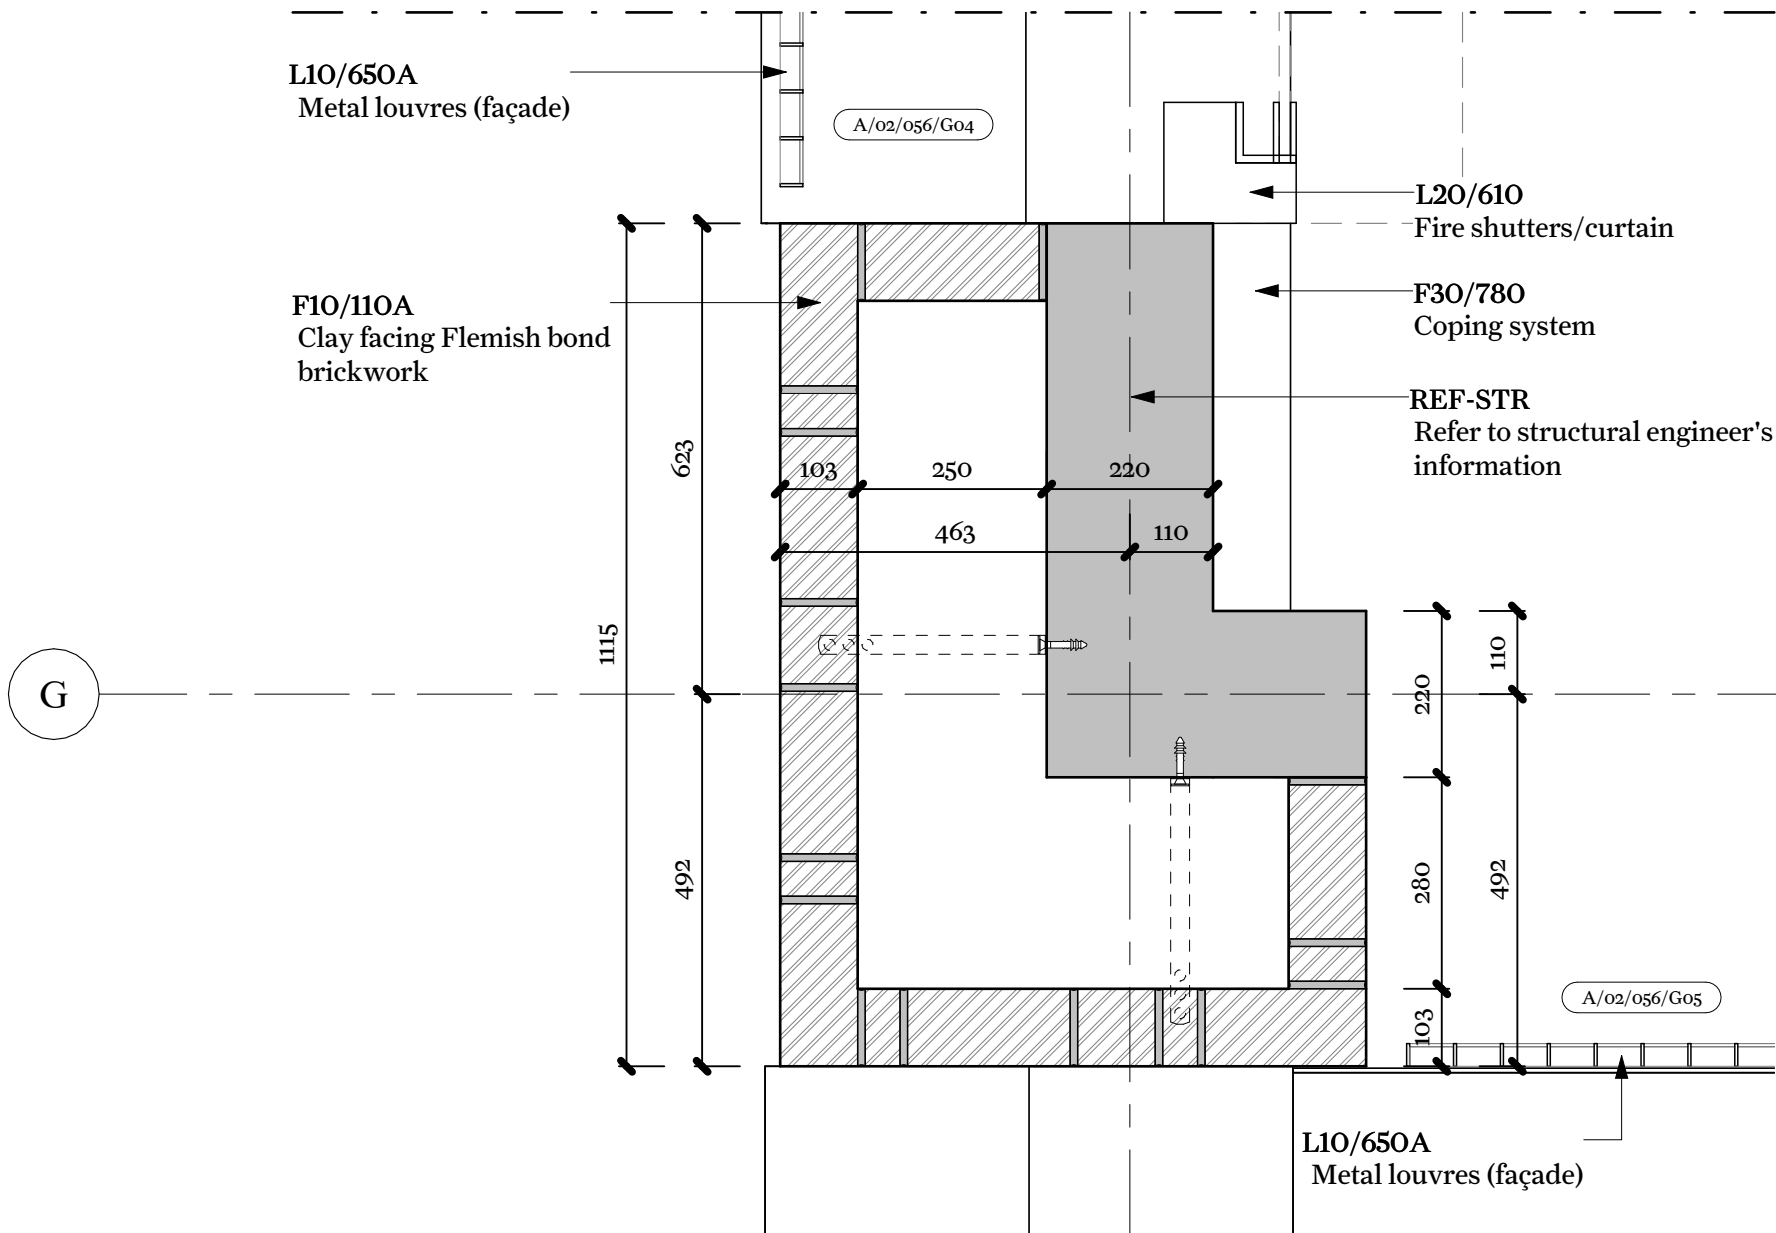

4 Level 02 Plan Detail 4
1 : 10

Key Plan

This drawing is not to be scaled. Dimensions govern.
Wright & Wright Architects shall be notified in writing of any discrepancies.
All dimensions are in millimeters unless noted otherwise.
This drawing issued at First Contract is indicative of design intent and should be read in association with all specifications, schedules and consultants information.
The Contractor is required to complete the detailed design, final coordination and interfaces. Contractor and Sub-Contractors design are subject to Architects acceptance.

CI	Stage 4 Tender	17/11/2023	JB	BM
Rev	Note	Date	Issued By	Issued To

Security Classification: **Official**

WRIGHT & WRIGHT ARCHITECTS

89-91 Bayham Street
London NW1 0AG
T +44(0)20 7428 9393
E ww@wrightandwright.co.uk

Client
British Museum

Project Name
**Energy Centre
Programme: East
Road Building (ERB)**

Stage
RIBA Stage 4

Drawing Title
**External Wall Plan Details -
Level 02**

Drawing Number
SW001-WWA-1110-A-02-DDG -A-4102

Scale	Sheet Size	Issue Date
1 : 10	A1	17/11/2023

Revision	Status
C1	A4 -Authorised