



1 Typical External Grille Elevation Detail 2
1 : 10

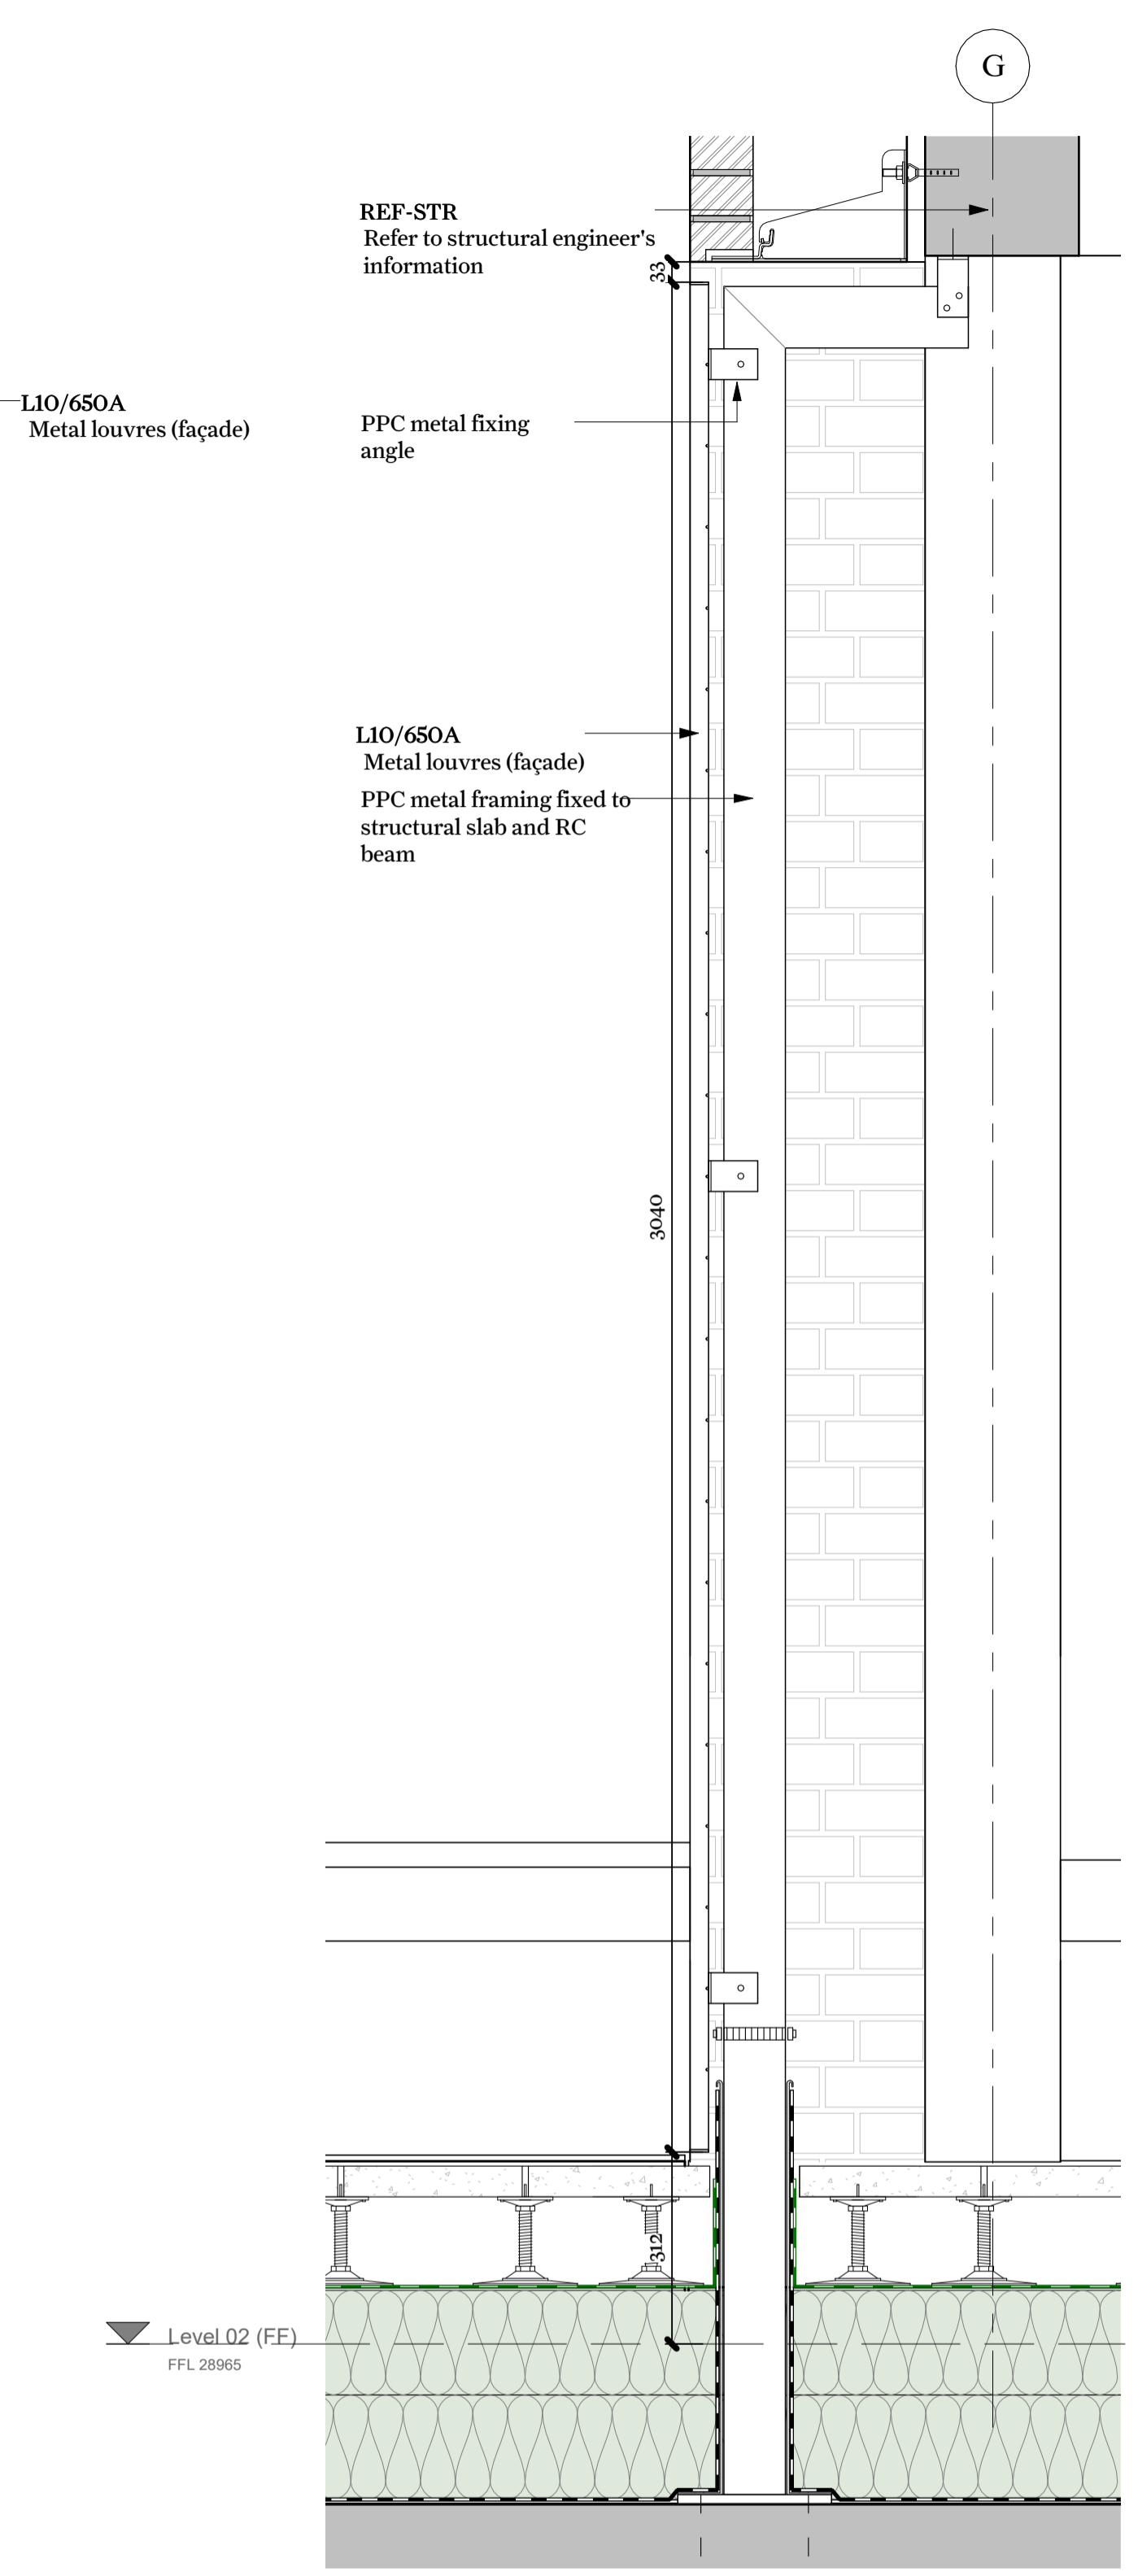

3 Typical External Grille Section Detail 2
1 : 10

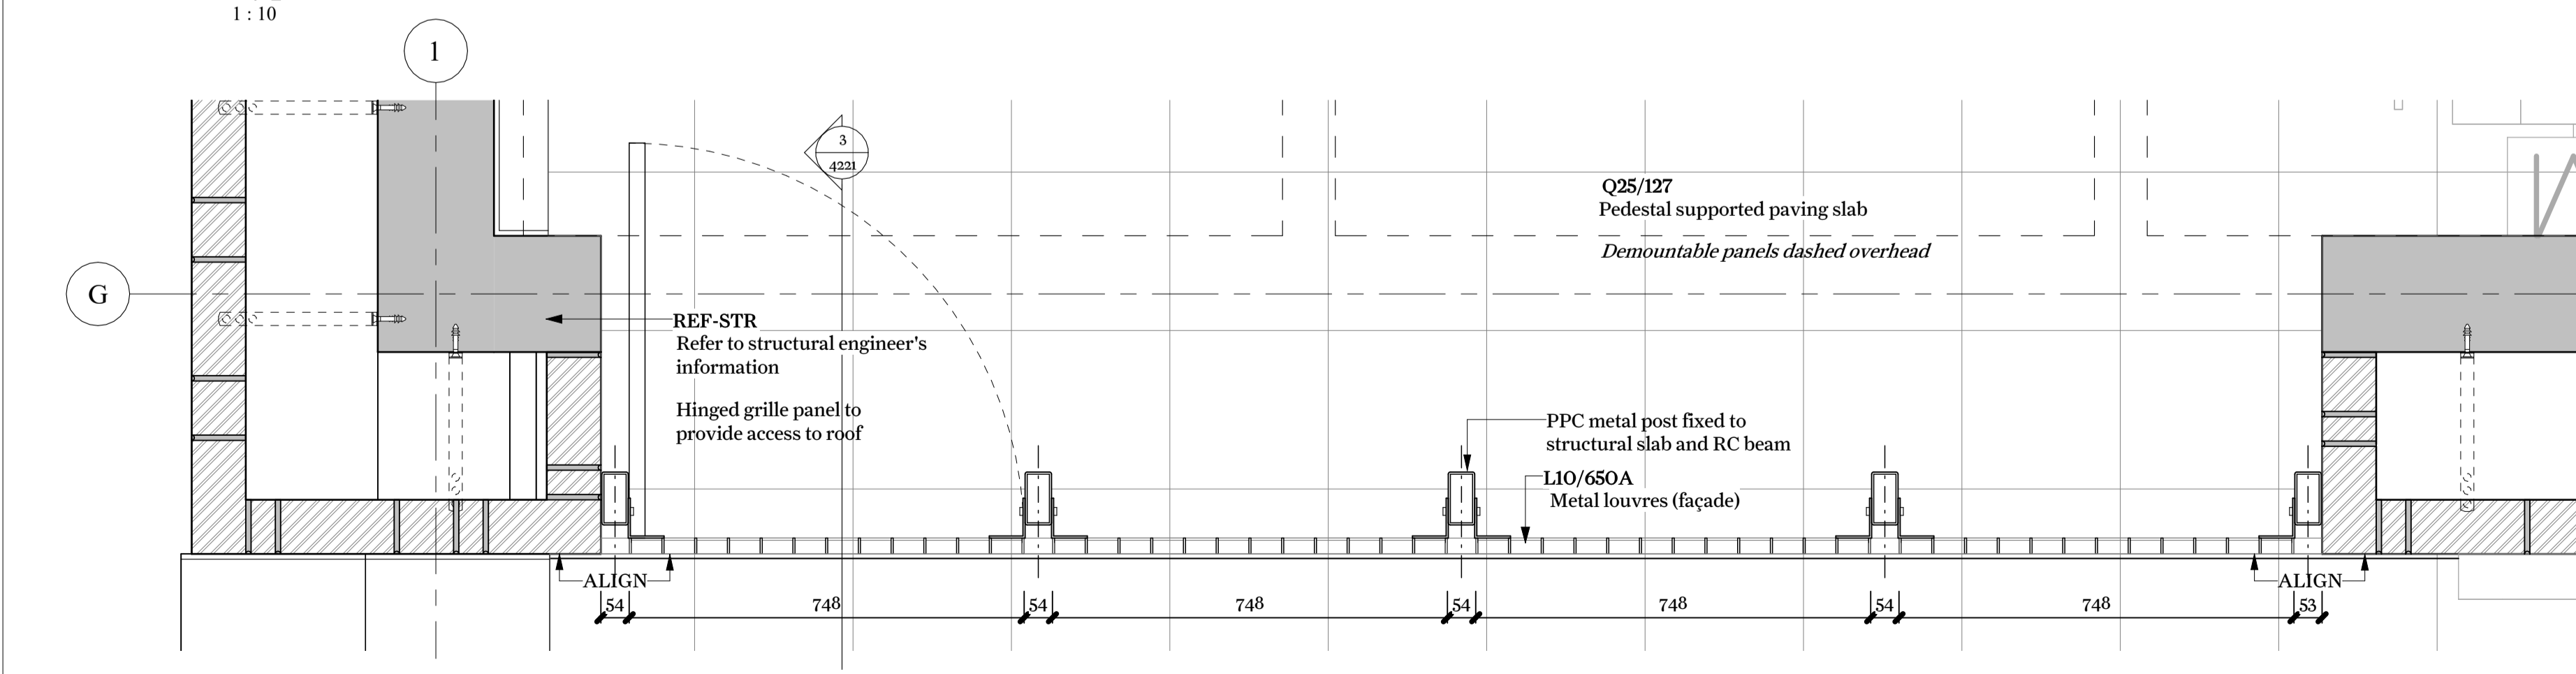

2 Typical External Grille Plan Detail 2
1 : 10

This drawing is not to be scaled. Dimensions govern.
Wright & Wright Architects shall be notified in writing of any discrepancies.
All dimensions are in millimeters unless noted otherwise.
This drawing issued at First Contract is indicative of design intent and should be read in association with all specifications, schedules and consultants information.
The Contractor is required to complete the detailed design, final coordination and interfaces. Contractor and Sub-Contractors design are subject to Architects acceptance.

CI	Stage 4 Tender	17/11/2023	JB	BM
PI	Stage 04 Draft	18/09/2023	JB	BM
Rev	Note	Date	Issued By	Issued To

Security Classification: **Official**

WRIGHT & WRIGHT ARCHITECTS

89-91 Bayham Street
London NW1 0AG
T +44(0)20 7420 5993
E www.wrightandwright.co.uk

Client
British Museum

Project Name
Energy Centre Programme: East Road Building (ERB)

Stage
RIBA Stage 4

Drawing Title
Typical External Grilles Details 2

Drawing Number
SW001-WWA-1110-A_RF-DDG -A-4221

Scale Sheet Size Issue Date
1 : 10 A1 17/11/2023

Revision Status
C1 A4 - Authorised